



1 Existing 3.07 Third Floor Staff Facilities - Elevation C
PL\_031 1:20 @ A1

0 1 2 3m

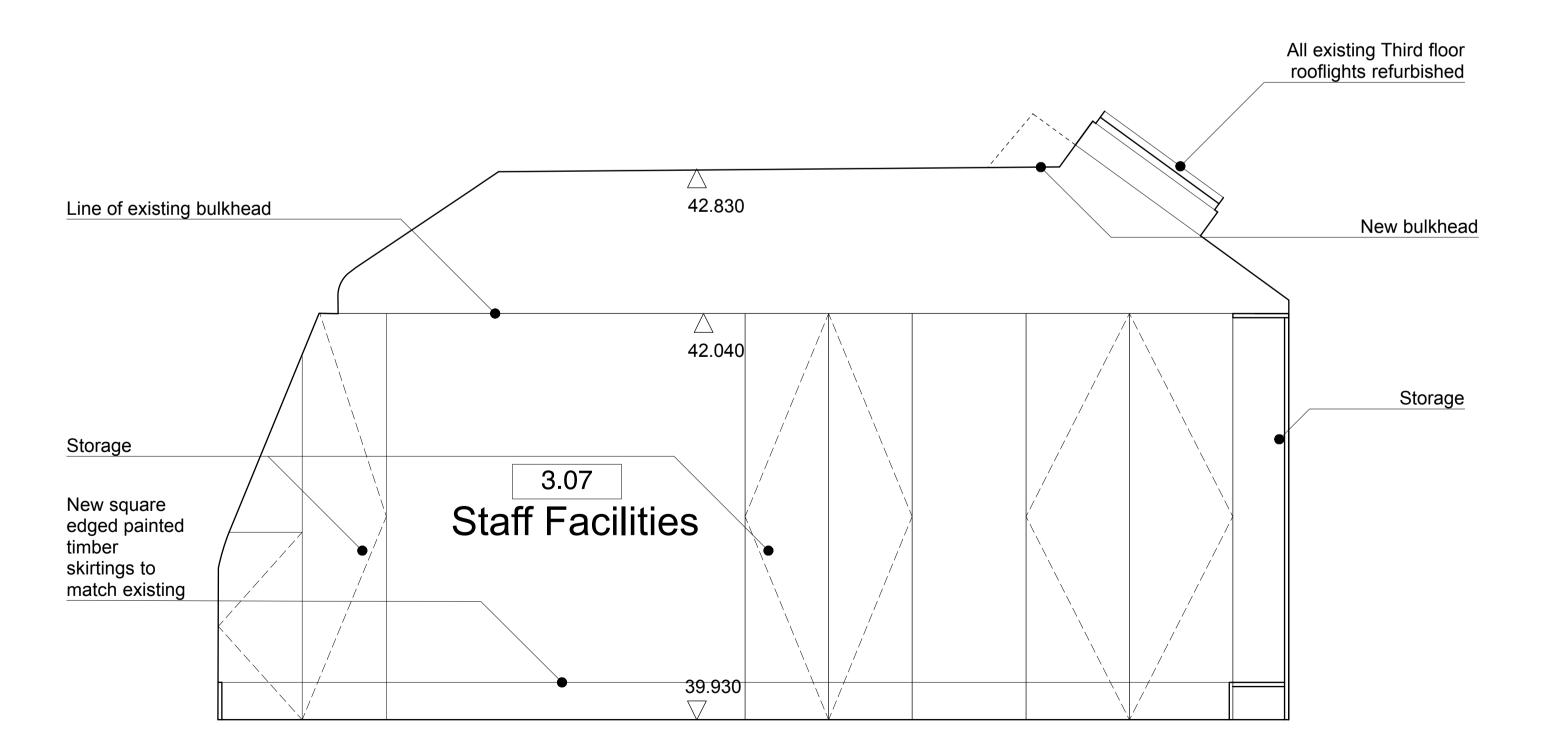


PL\_031 Proposed 3.07 Third Floor Staff Facilities - Elevation C

0 1 2 3m

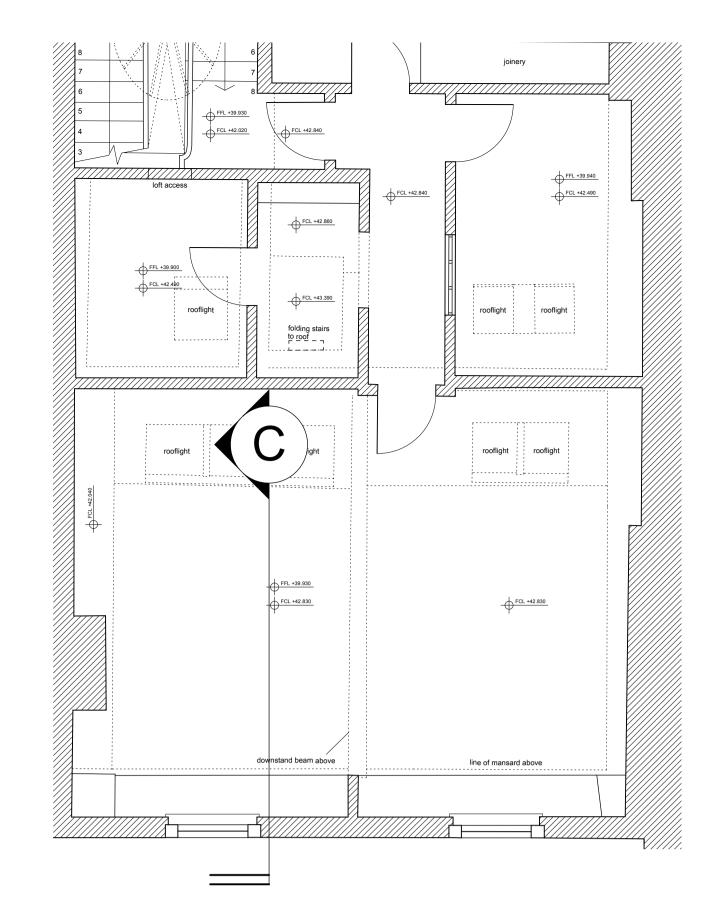

Third Floor 41 Bedford Square - Existing Key Plan

PL\_031 1:50 @ A1

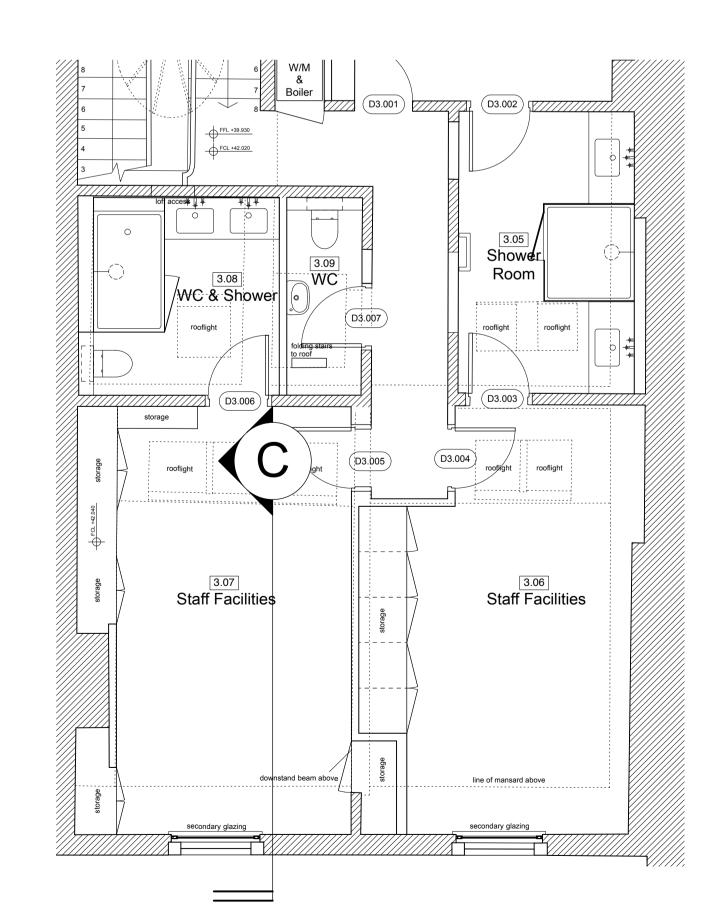

Third Floor 41 Bedford Square - Proposed Key Plan

1:50 @ A1

) 1 2 3m

1 ISSUED FOR PLANNING / LBC 17 Jul 2019

PROJECT 41, Bedford Square
London

DATE

| DATE | 1:40 @ A3 | 1:20 @ A1 | 1:20

London WC1B 3HX

General notes

Copyright owned by **smok.**Do not scale from this drawing.

of the element of work.

**Drawing notes** 

All dimensions are in millimeters.

All dimensions are to be checked on site prior to commencing the construction of any element of the

Any discrepencies between the drawing and site

conditions\dimensions, any errors or ommissions

are to brought to the attention of the architect for clarification prior to proceeding with construction

All construction to comply with all current British

Standards and Building Regulations requirements.

works or manufacture of any elements.

**CLIENT** EenEnVeertig Limited

\*\*P1 \*\*\* PLANNING / LBC

