




**1** Existing 3.06 & 3.07 Staff Facilities - Elevation D  
 PL\_032 1:20 @ A1

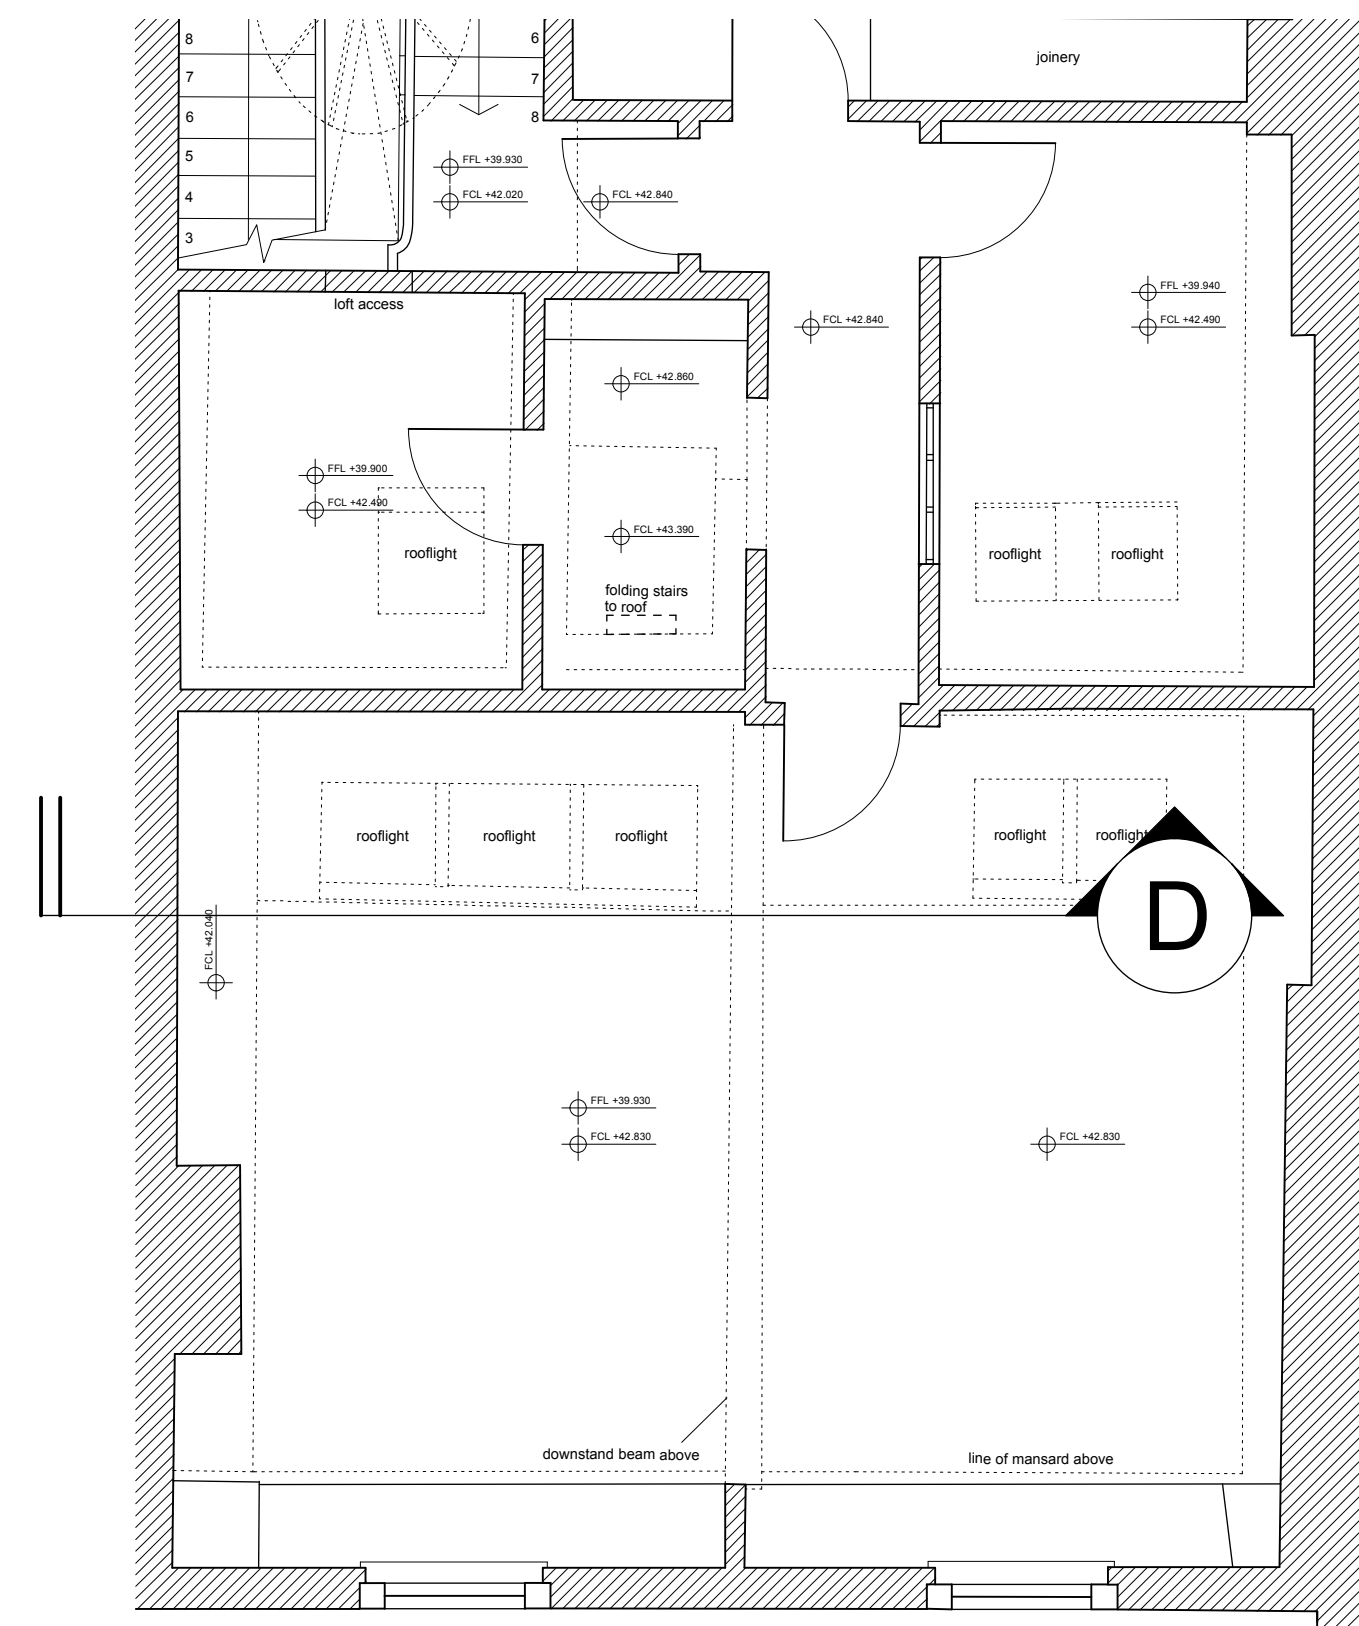

**2** Third Floor 41 Bedford Square - Existing Key Plan  
 PL\_032 1:50 @ A1

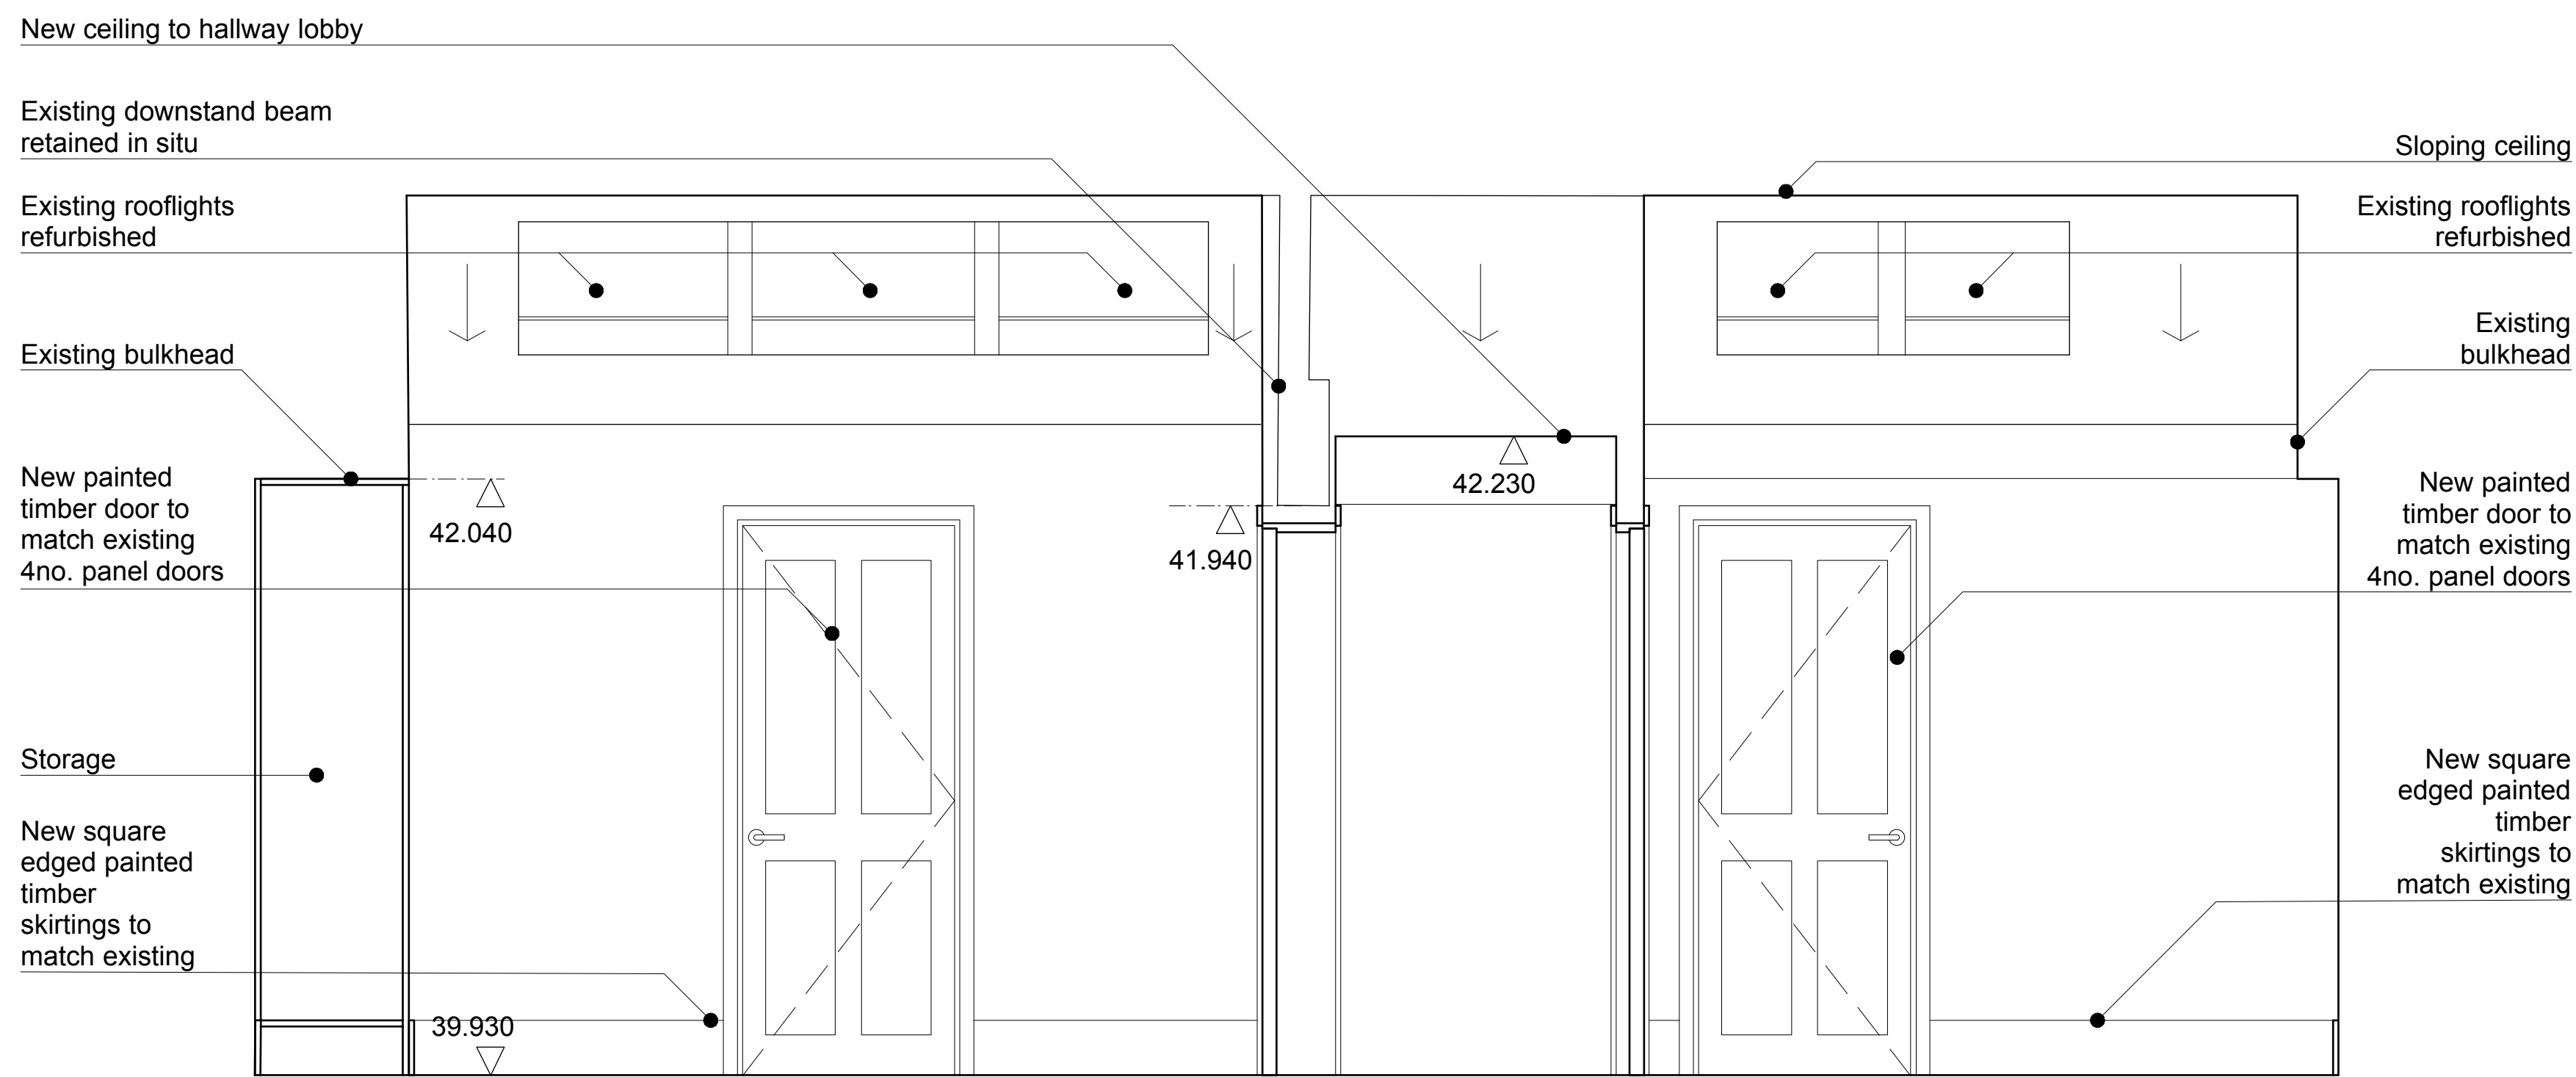

**3** Proposed 3.06 & 3.07 Staff Facilities - Elevation D  
 PL\_032 1:20 @ A1

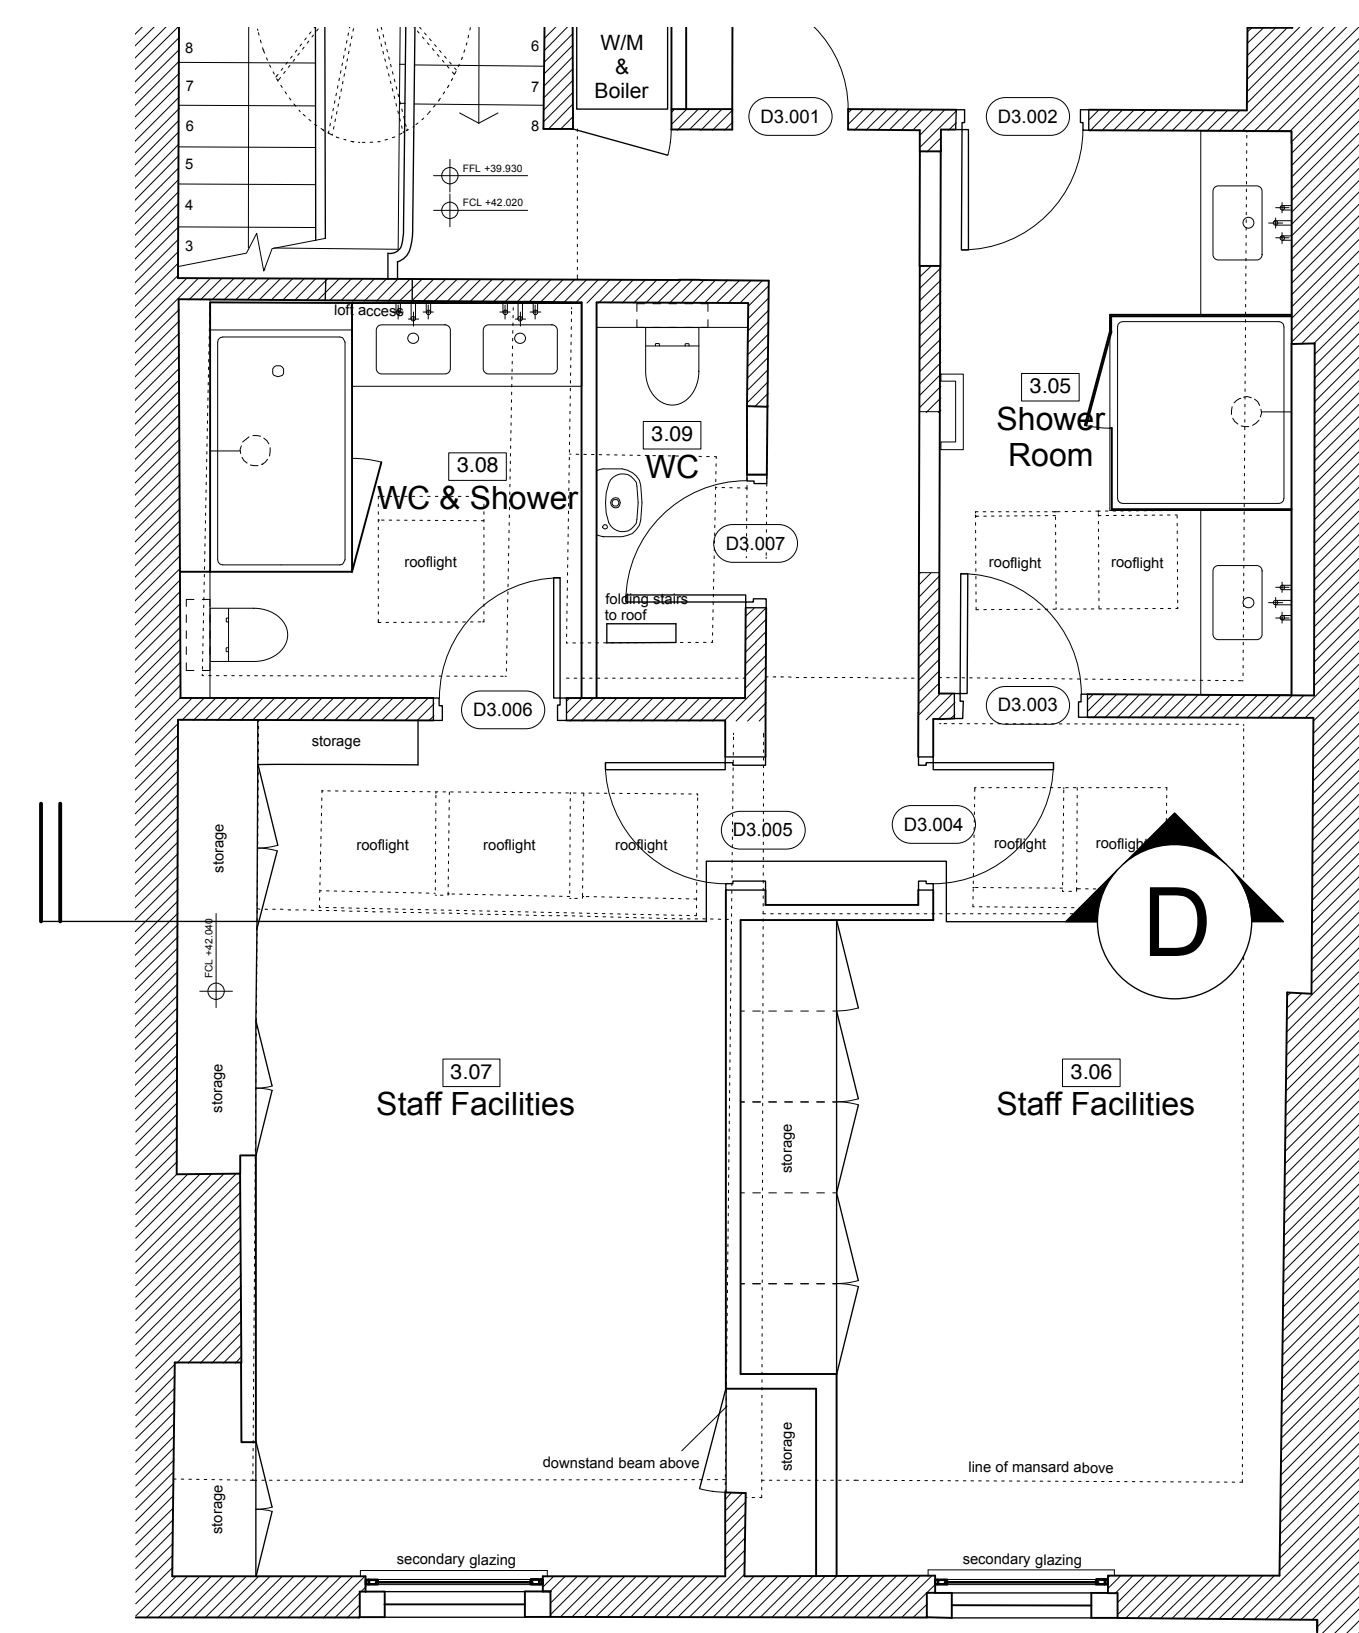

**4** Third Floor 41 Bedford Square - Proposed Key Plan  
 PL\_032 1:50 @ A1



**General notes**  
 Copyright owned by smok.  
 Do not scale from this drawing.  
 All dimensions are to be checked on site prior to commencing the construction of any element of the works or manufacture of any elements.  
 Any discrepancies between the drawing and site conditions/dimensions, any errors or omissions are to be brought to the attention of the architect for clarification prior to proceeding with construction of the element of work.  
 All dimensions are in millimeters.  
 All construction to comply with all current British Standards and Building Regulations requirements.

**Drawing notes**

P1	ISSUED FOR PLANNING / LBC	17 Jul 2019
REVISION	DESCRIPTION	DATE
DRAWING	Existing / Proposed 3.06 & 3.07 Staff Facilities Elevation D	1:40 B A3 1:20 B A1
PROJECT	41, Bedford Square London WC1B 3HX	DATE Jun 2019 DRAWN LDH CADFILE 223_PL_019
CLIENT	EenEnVeertig Limited	

DRAWING No **223\_PL\_032** Rev: **P1**  
 STATUS **PLANNING / LBC**