



General notes
 Copyright owned by smok.
 Do not scale from this drawing.
 All dimensions are to be checked on site prior to commencing the construction of any element of the works or manufacture of any elements.
 Any discrepancies between the drawing and site conditions/dimensions, any errors or omissions are to be brought to the attention of the architect for clarification prior to proceeding with construction of the element of work.
 All dimensions are in millimeters.
 All construction to comply with all current British Standards and Building Regulations requirements.


Drawing notes

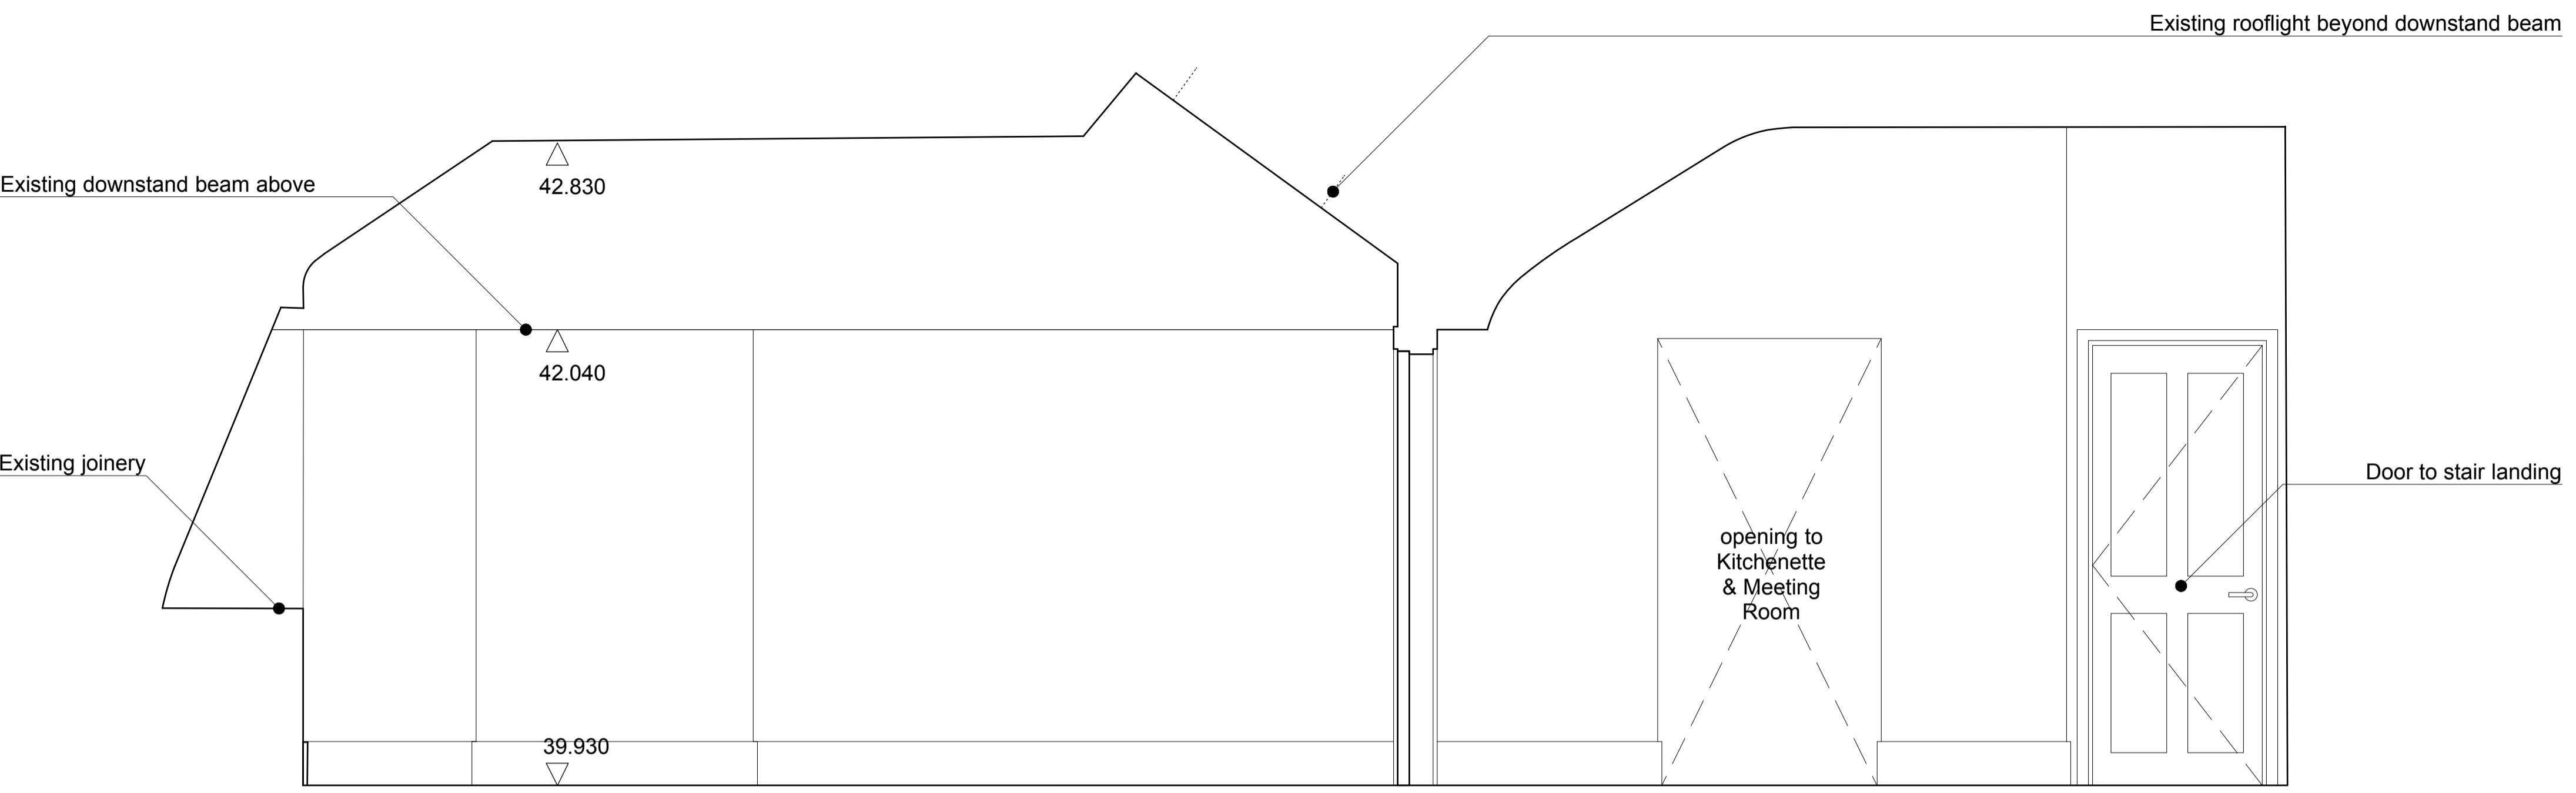


1 Existing 3.06 Third Floor Staff Facilities - Elevation C
 PL_036 1:20 @ A1

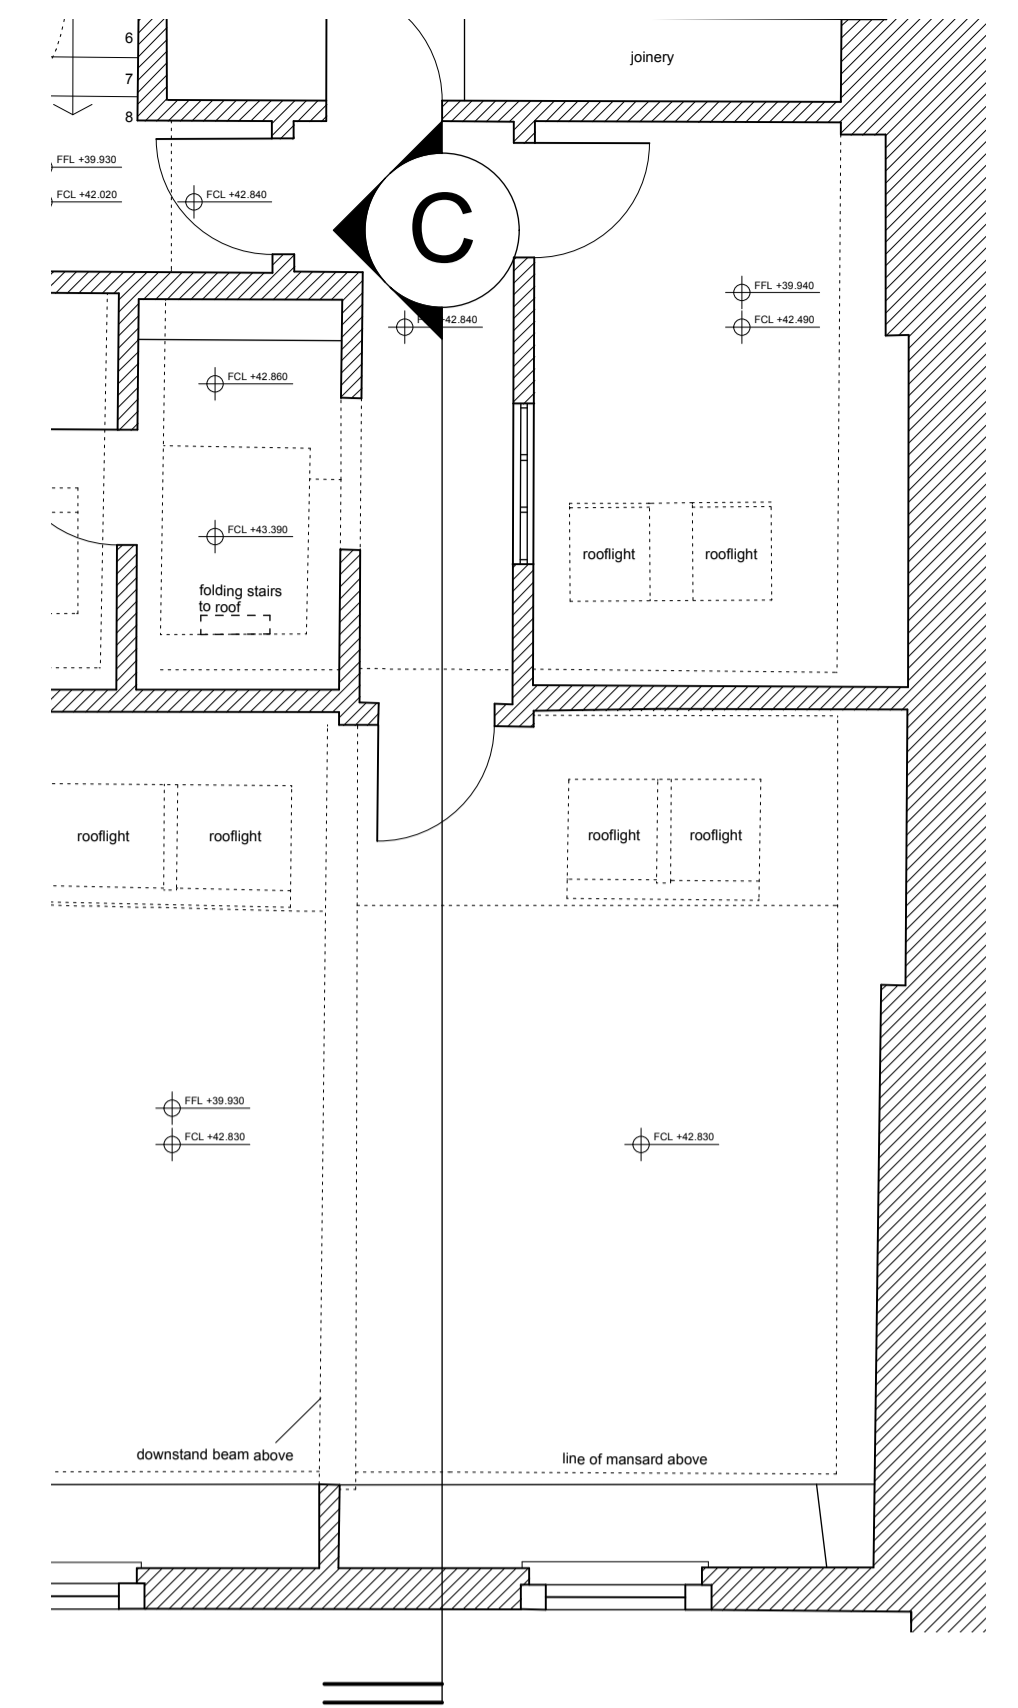

2 Third Floor 41 Bedford Square - Existing Key Plan
 PL_036 1:50 @ A1

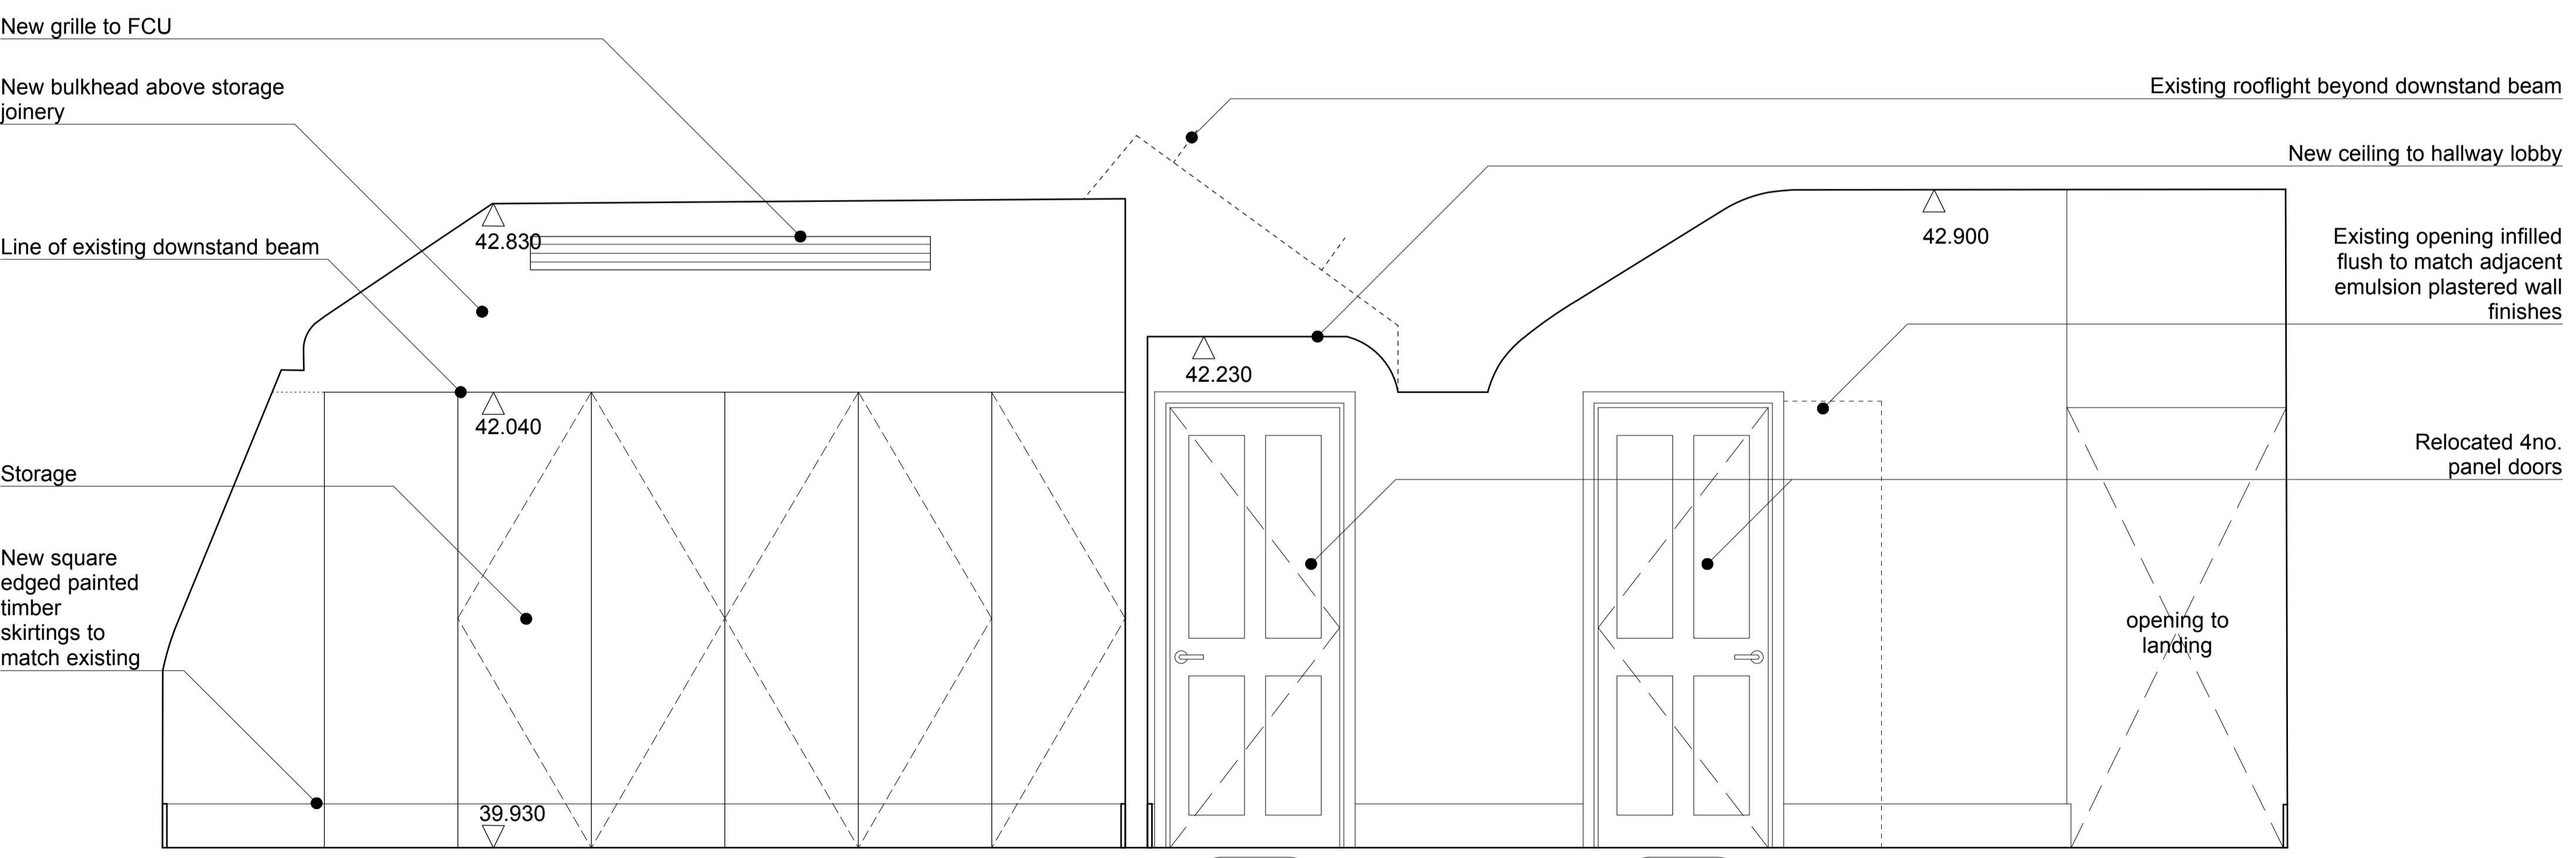

3 Proposed 3.06 Third Floor Staff Facilities - Elevation C
 PL_036 1:20 @ A1

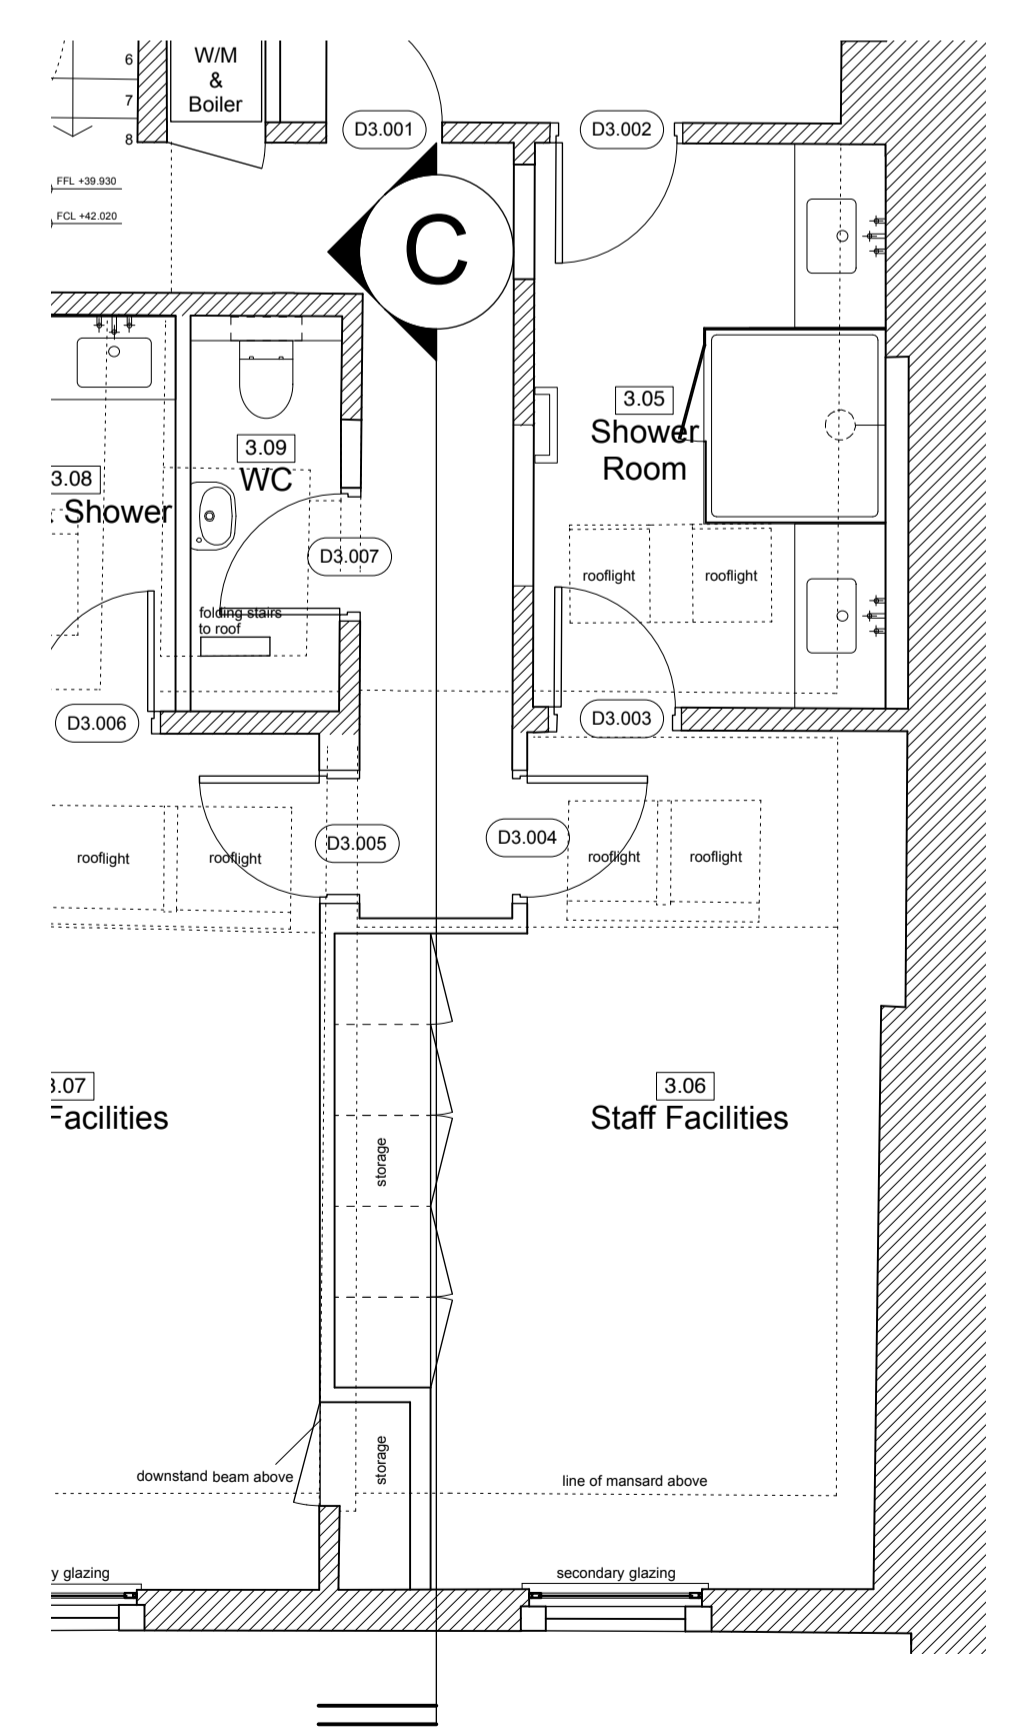

4 Third Floor 41 Bedford Square - Proposed Key Plan
 PL_036 1:50 @ A1



REVISION	DESCRIPTION	DATE	SCALE	DATE	DRAWN	CADFILE
P1	ISSUED FOR PLANNING / LBC	17 Jul 2019	1:40 B A3 1:20 B A1	Jun 2019	LDM	223_PL_019
DRAWING	Existing / Proposed 3.06 Staff Facilities Elevation C					
PROJECT	41, Bedford Square London WC1B 3HX					
CLIENT	EenEnVeertig Limited					
DRAWING No	223_PL_036	Rev: P1				
STATUS	PLANNING / LBC					