




1 Existing 3.06 Third Floor Staff Facilities - Elevation B
PL_037 1:20 @ A1

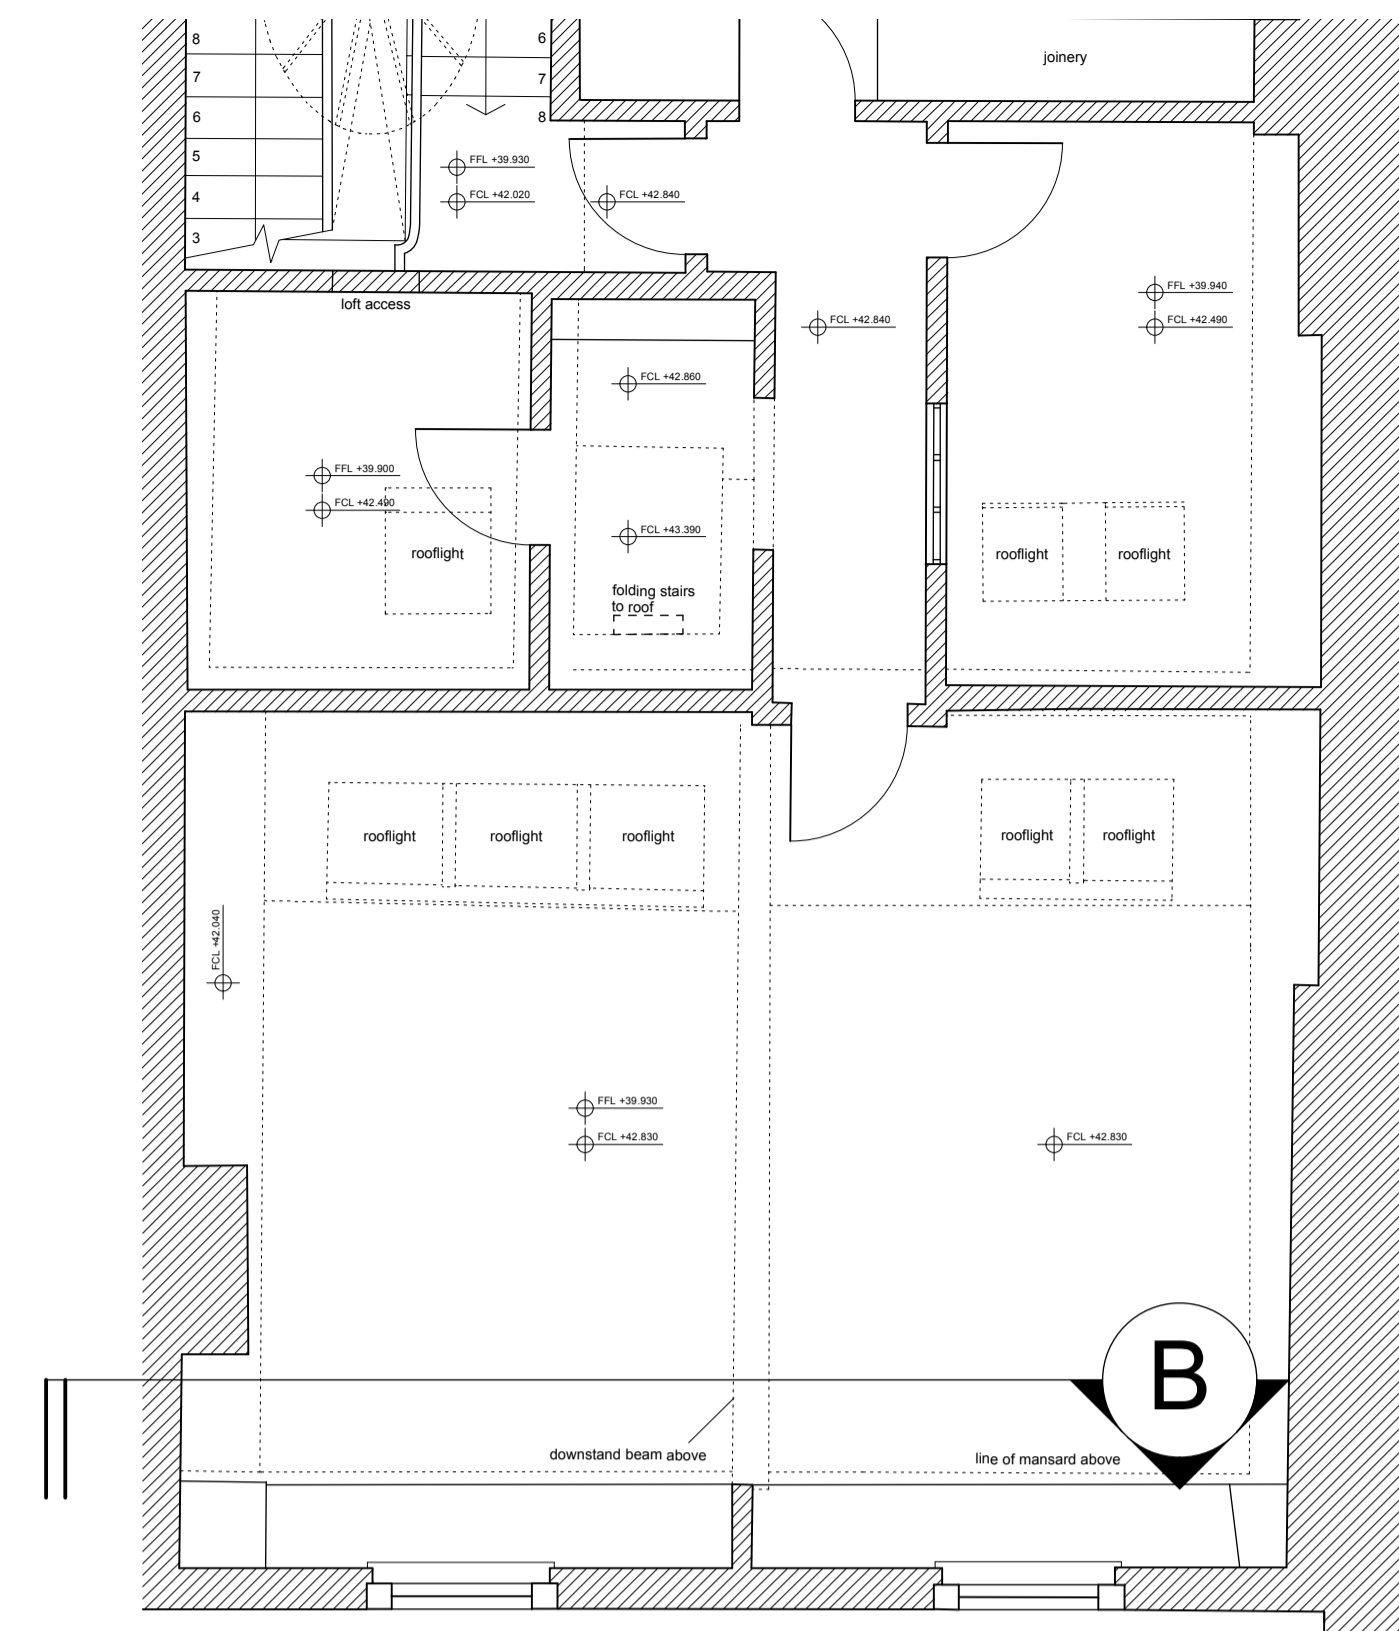

2 Third Floor 41 Bedford Square - Existing Key Plan
PL_037 1:50 @ A1

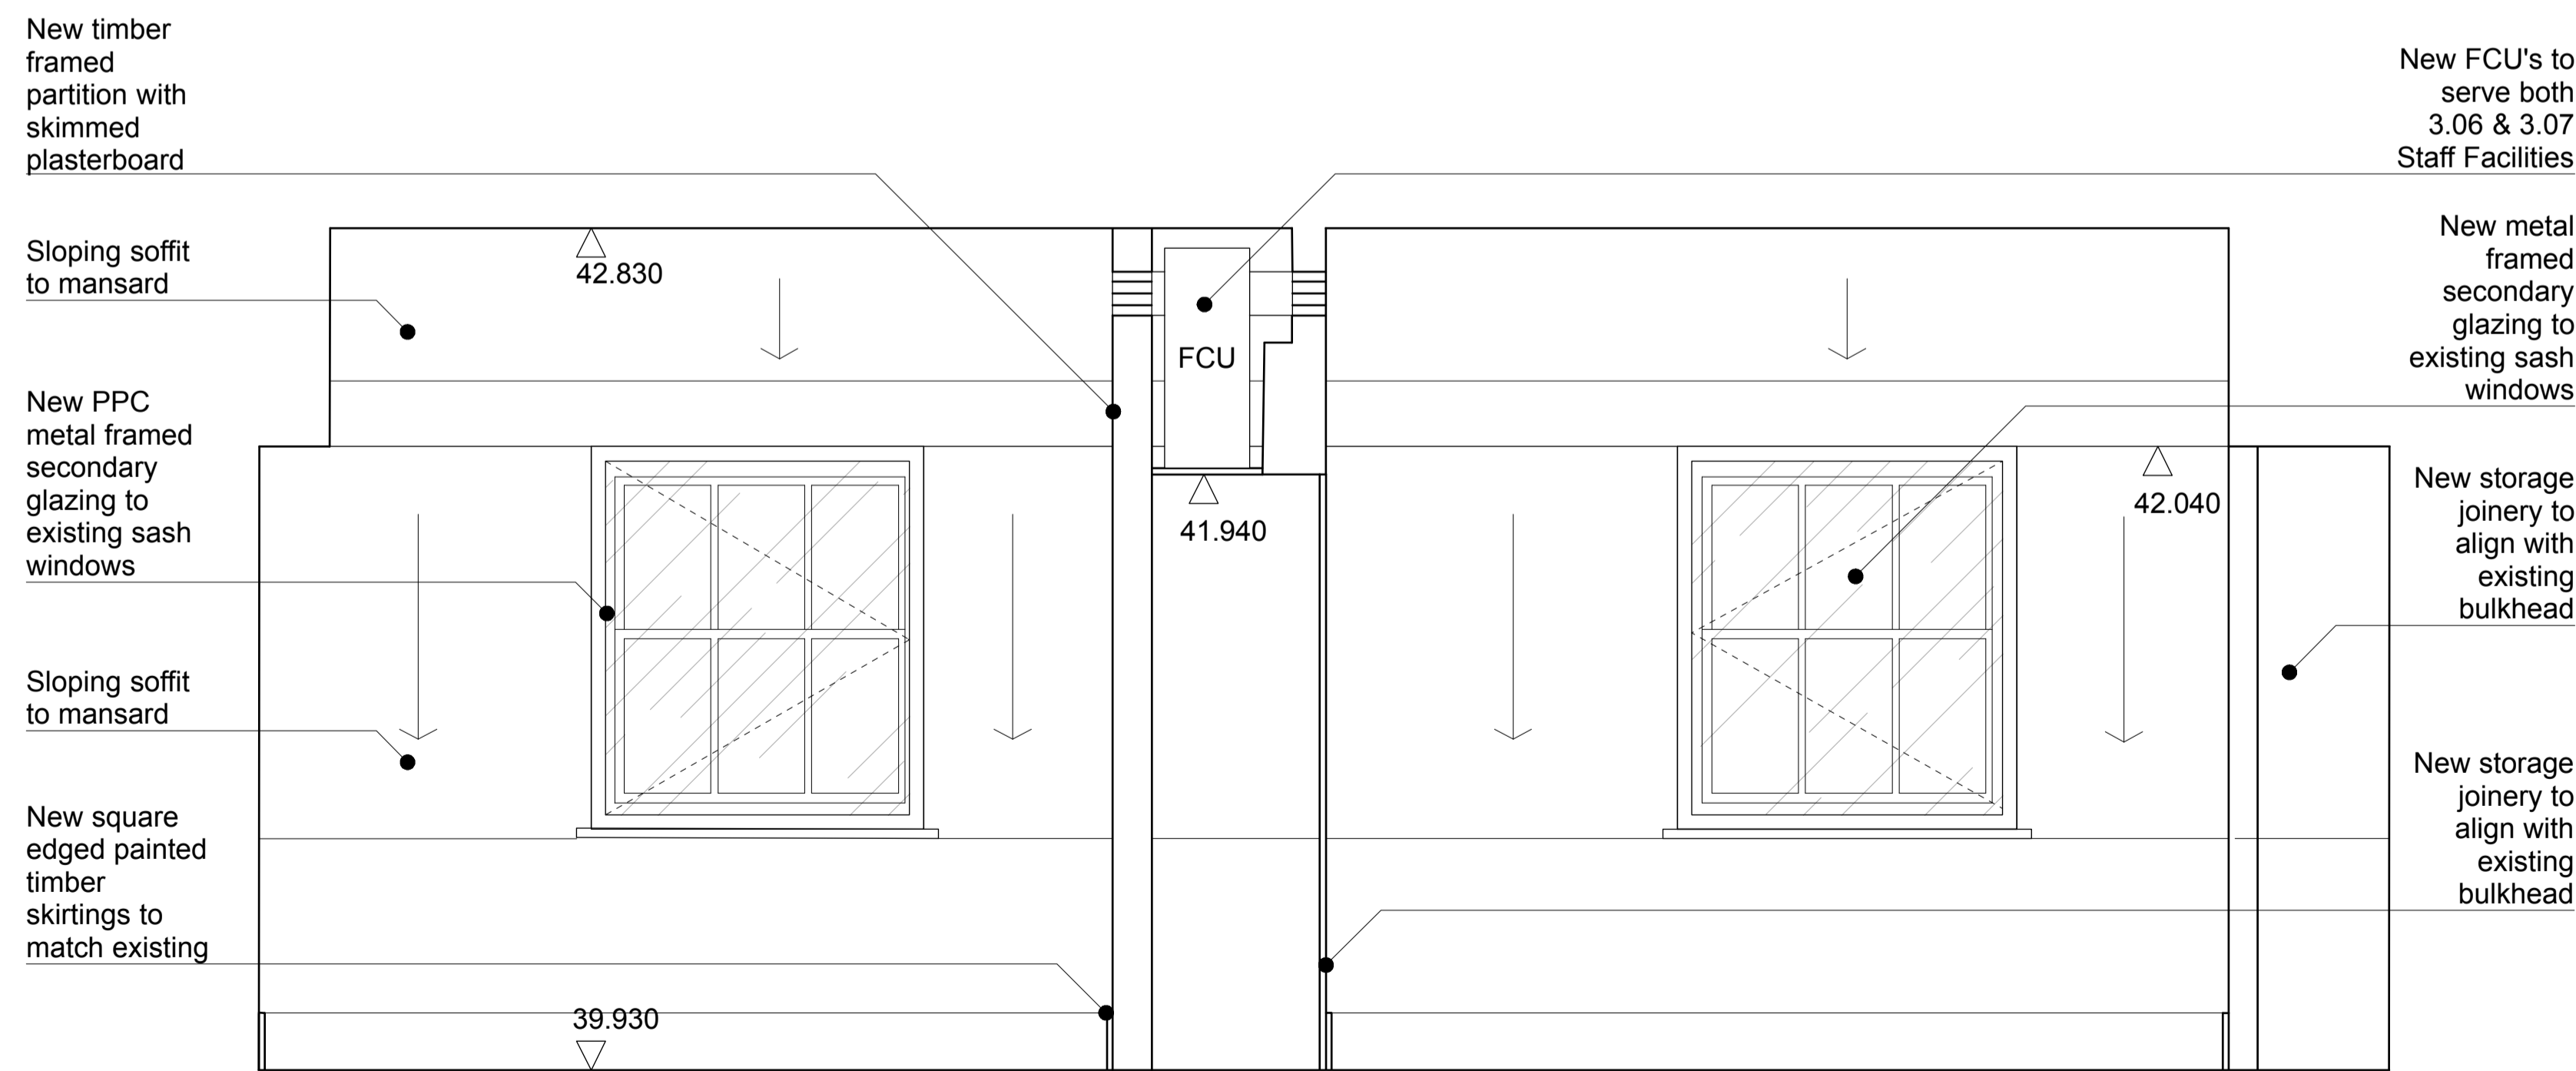

3 Proposed 3.06 Third Floor Staff Facilities - Elevation B
PL_037 1:20 @ A1

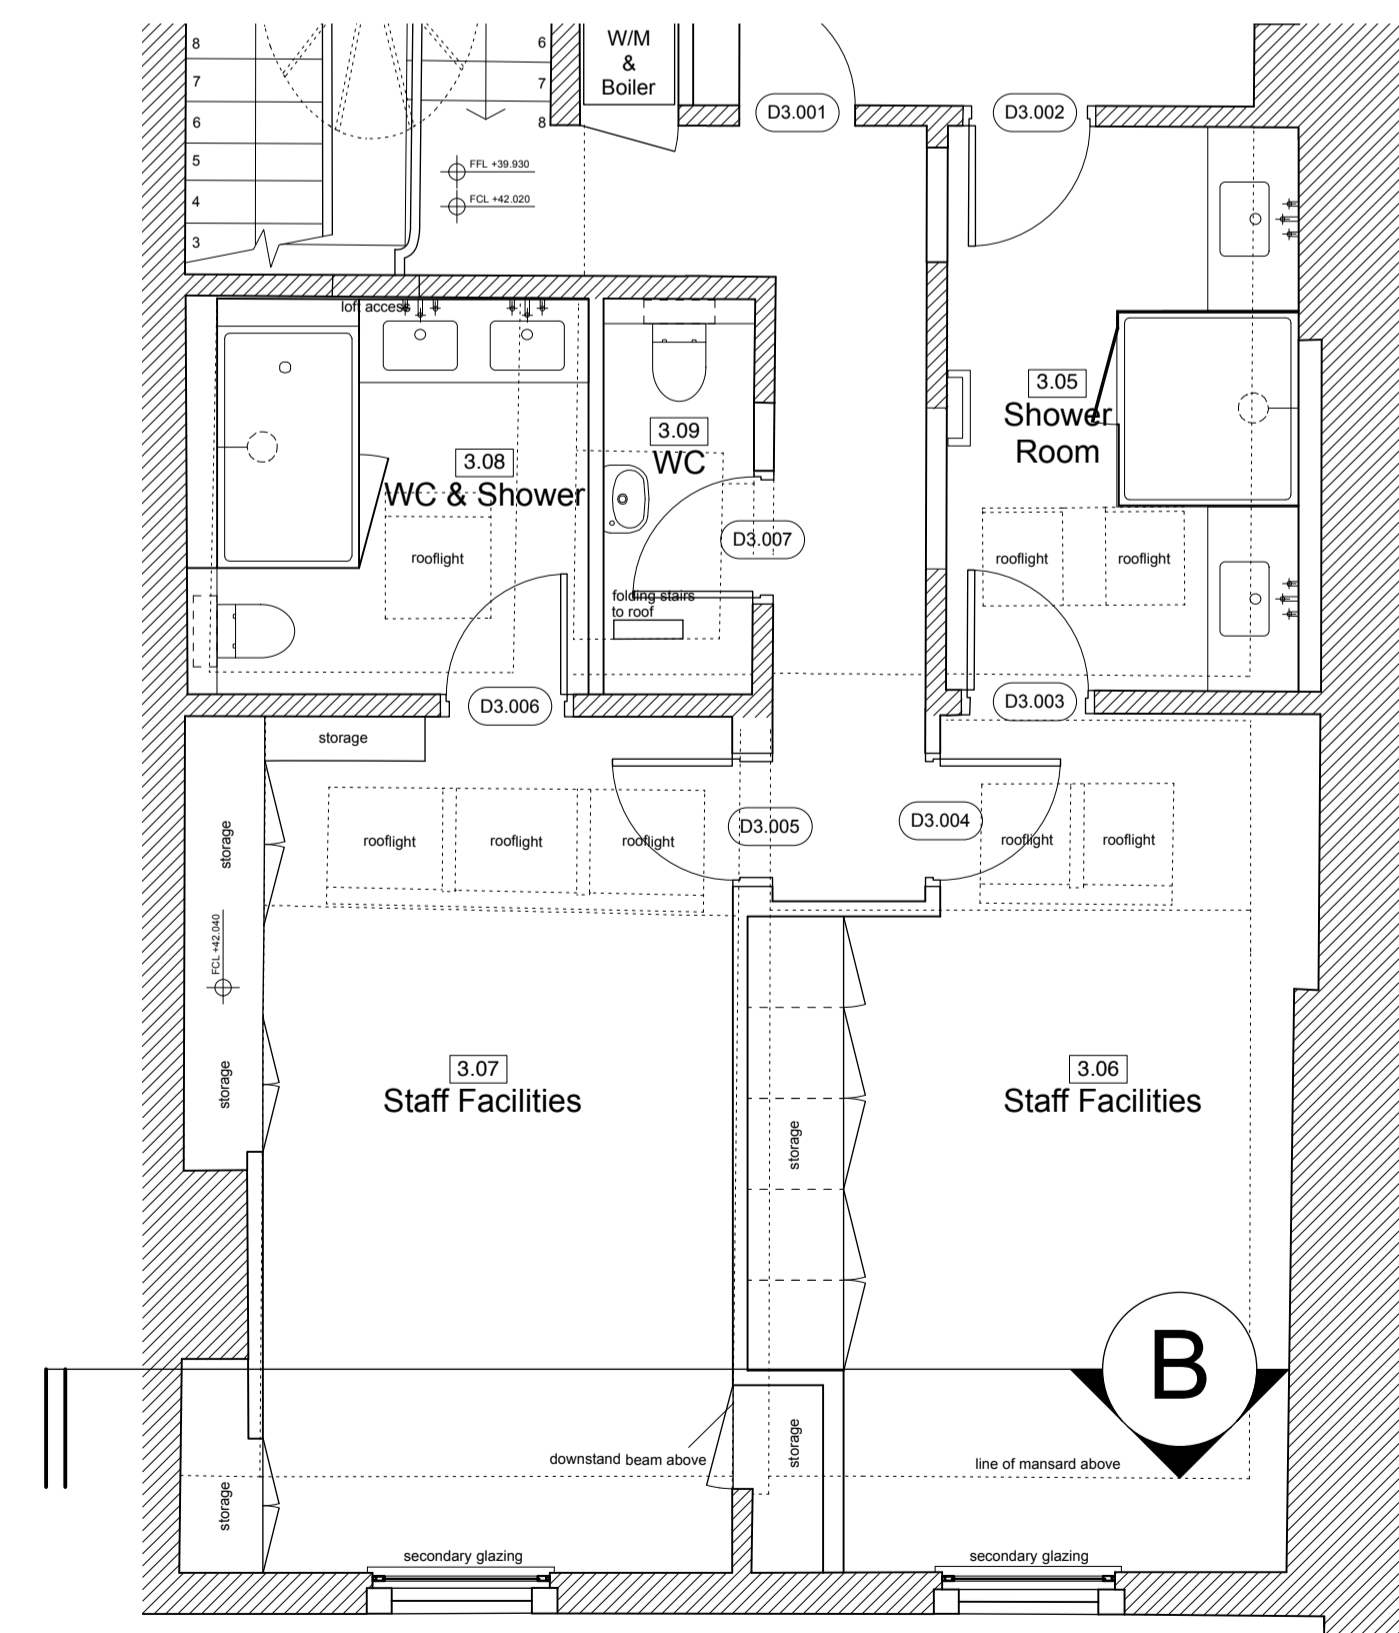

4 Third Floor 41 Bedford Square - Proposed Key Plan
PL_037 1:50 @ A1

General notes
Copyright owned by smok.
Do not scale from this drawing.
All dimensions are to be checked on site prior to commencing the construction of any element of the works or manufacture of any elements.
Any discrepancies between the drawing and site conditions/dimensions, any errors or omissions are to be brought to the attention of the architect for clarification prior to proceeding with construction of the element of work.
All dimensions are in millimeters.
All construction to comply with all current British Standards and Building Regulations requirements.

Drawing notes

P1 ISSUED FOR PLANNING / LBC 17 Jul 2019
REVISION DESCRIPTION DATE

DRAWING Existing / Proposed 3.06 Staff Facilities Elevation B SCALE 1:20 @ A1 DATE Jun 2019

PROJECT 41, Bedford Square London WC1B 3HX DRAWN LDH CADFILE 223_PL_019

CLIENT EenEnVeertig Limited

DRAWING No **223_PL_037** Rev: **P1**

STATUS PLANNING / LBC

smok
Unit 3, Canonbury Yard, London N1 7BJ
020 3393 3022 office@smok.co.uk