

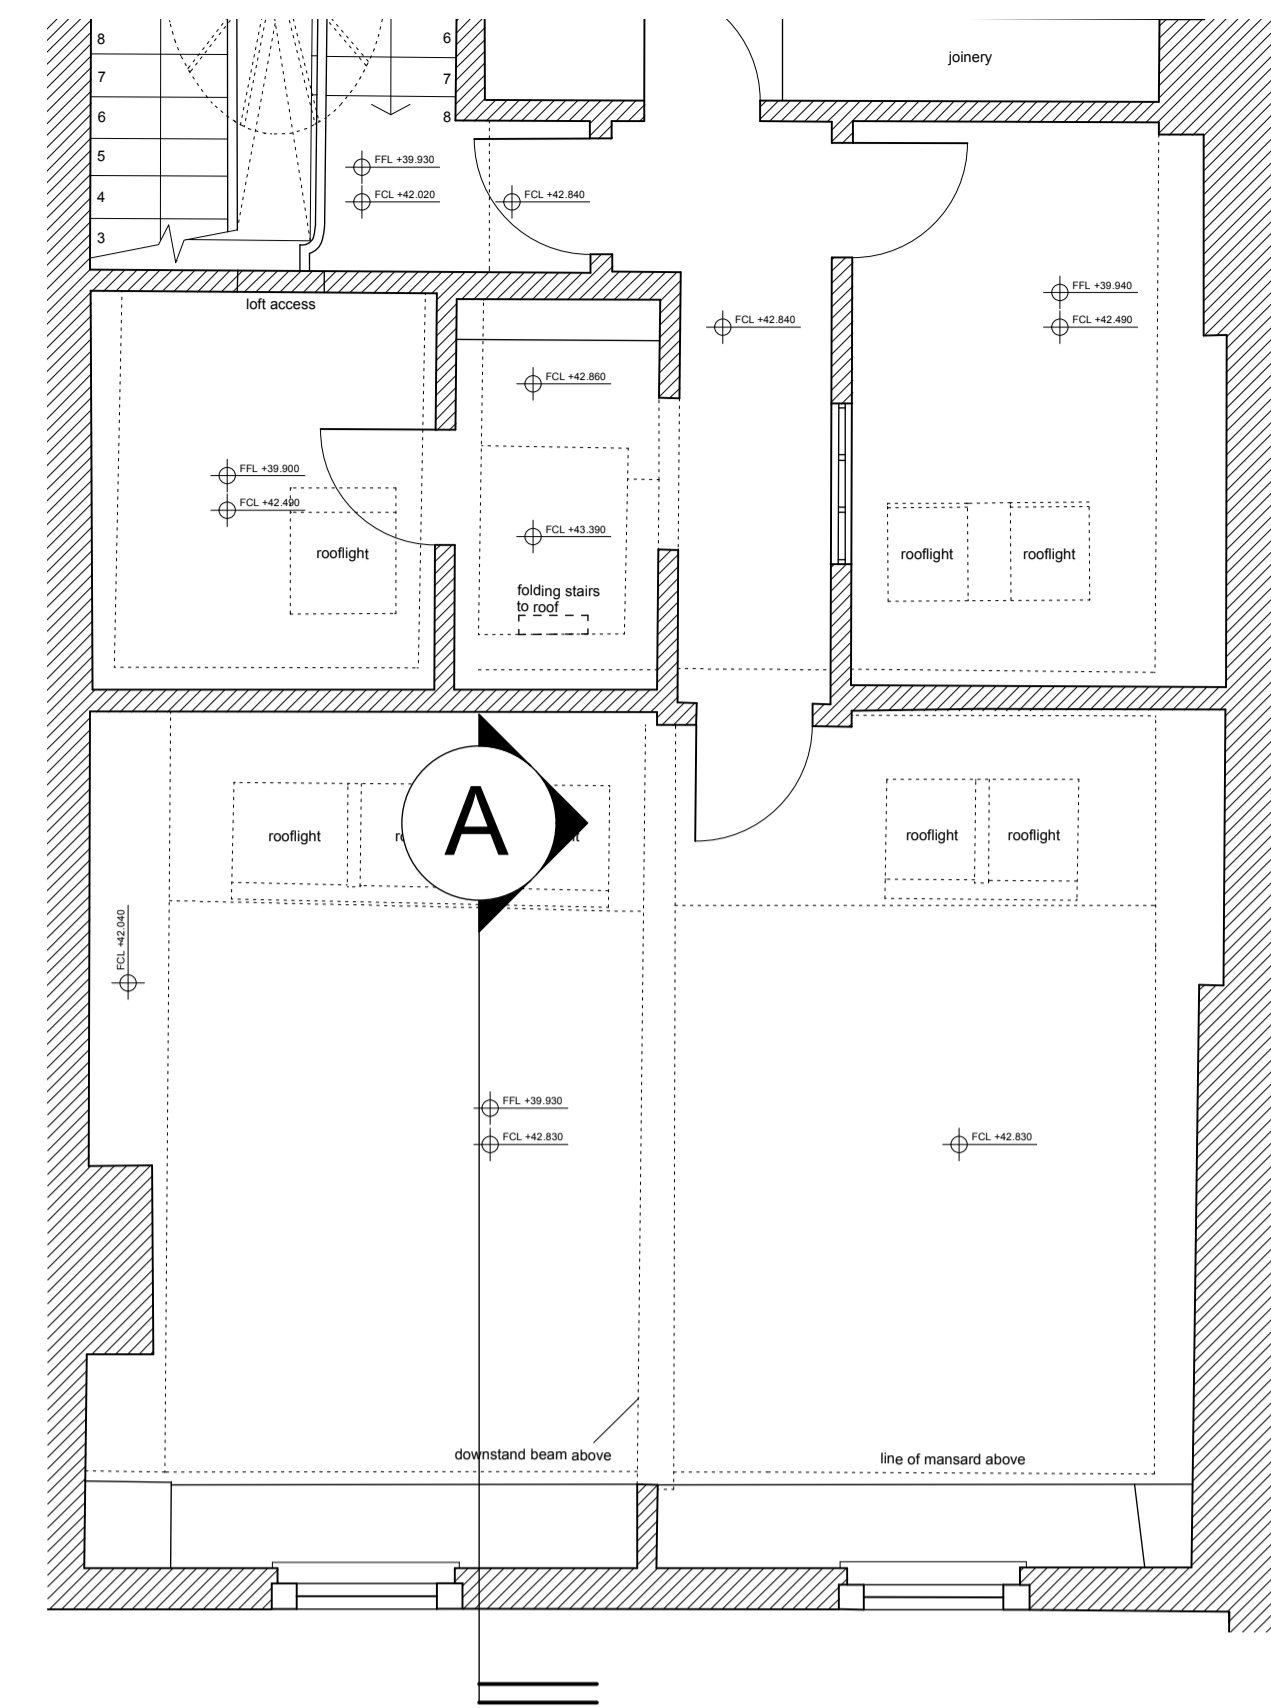



1 Existing 3.07 Third Floor Staff Facilities - Elevation A
PL_038 1:20 @ A1

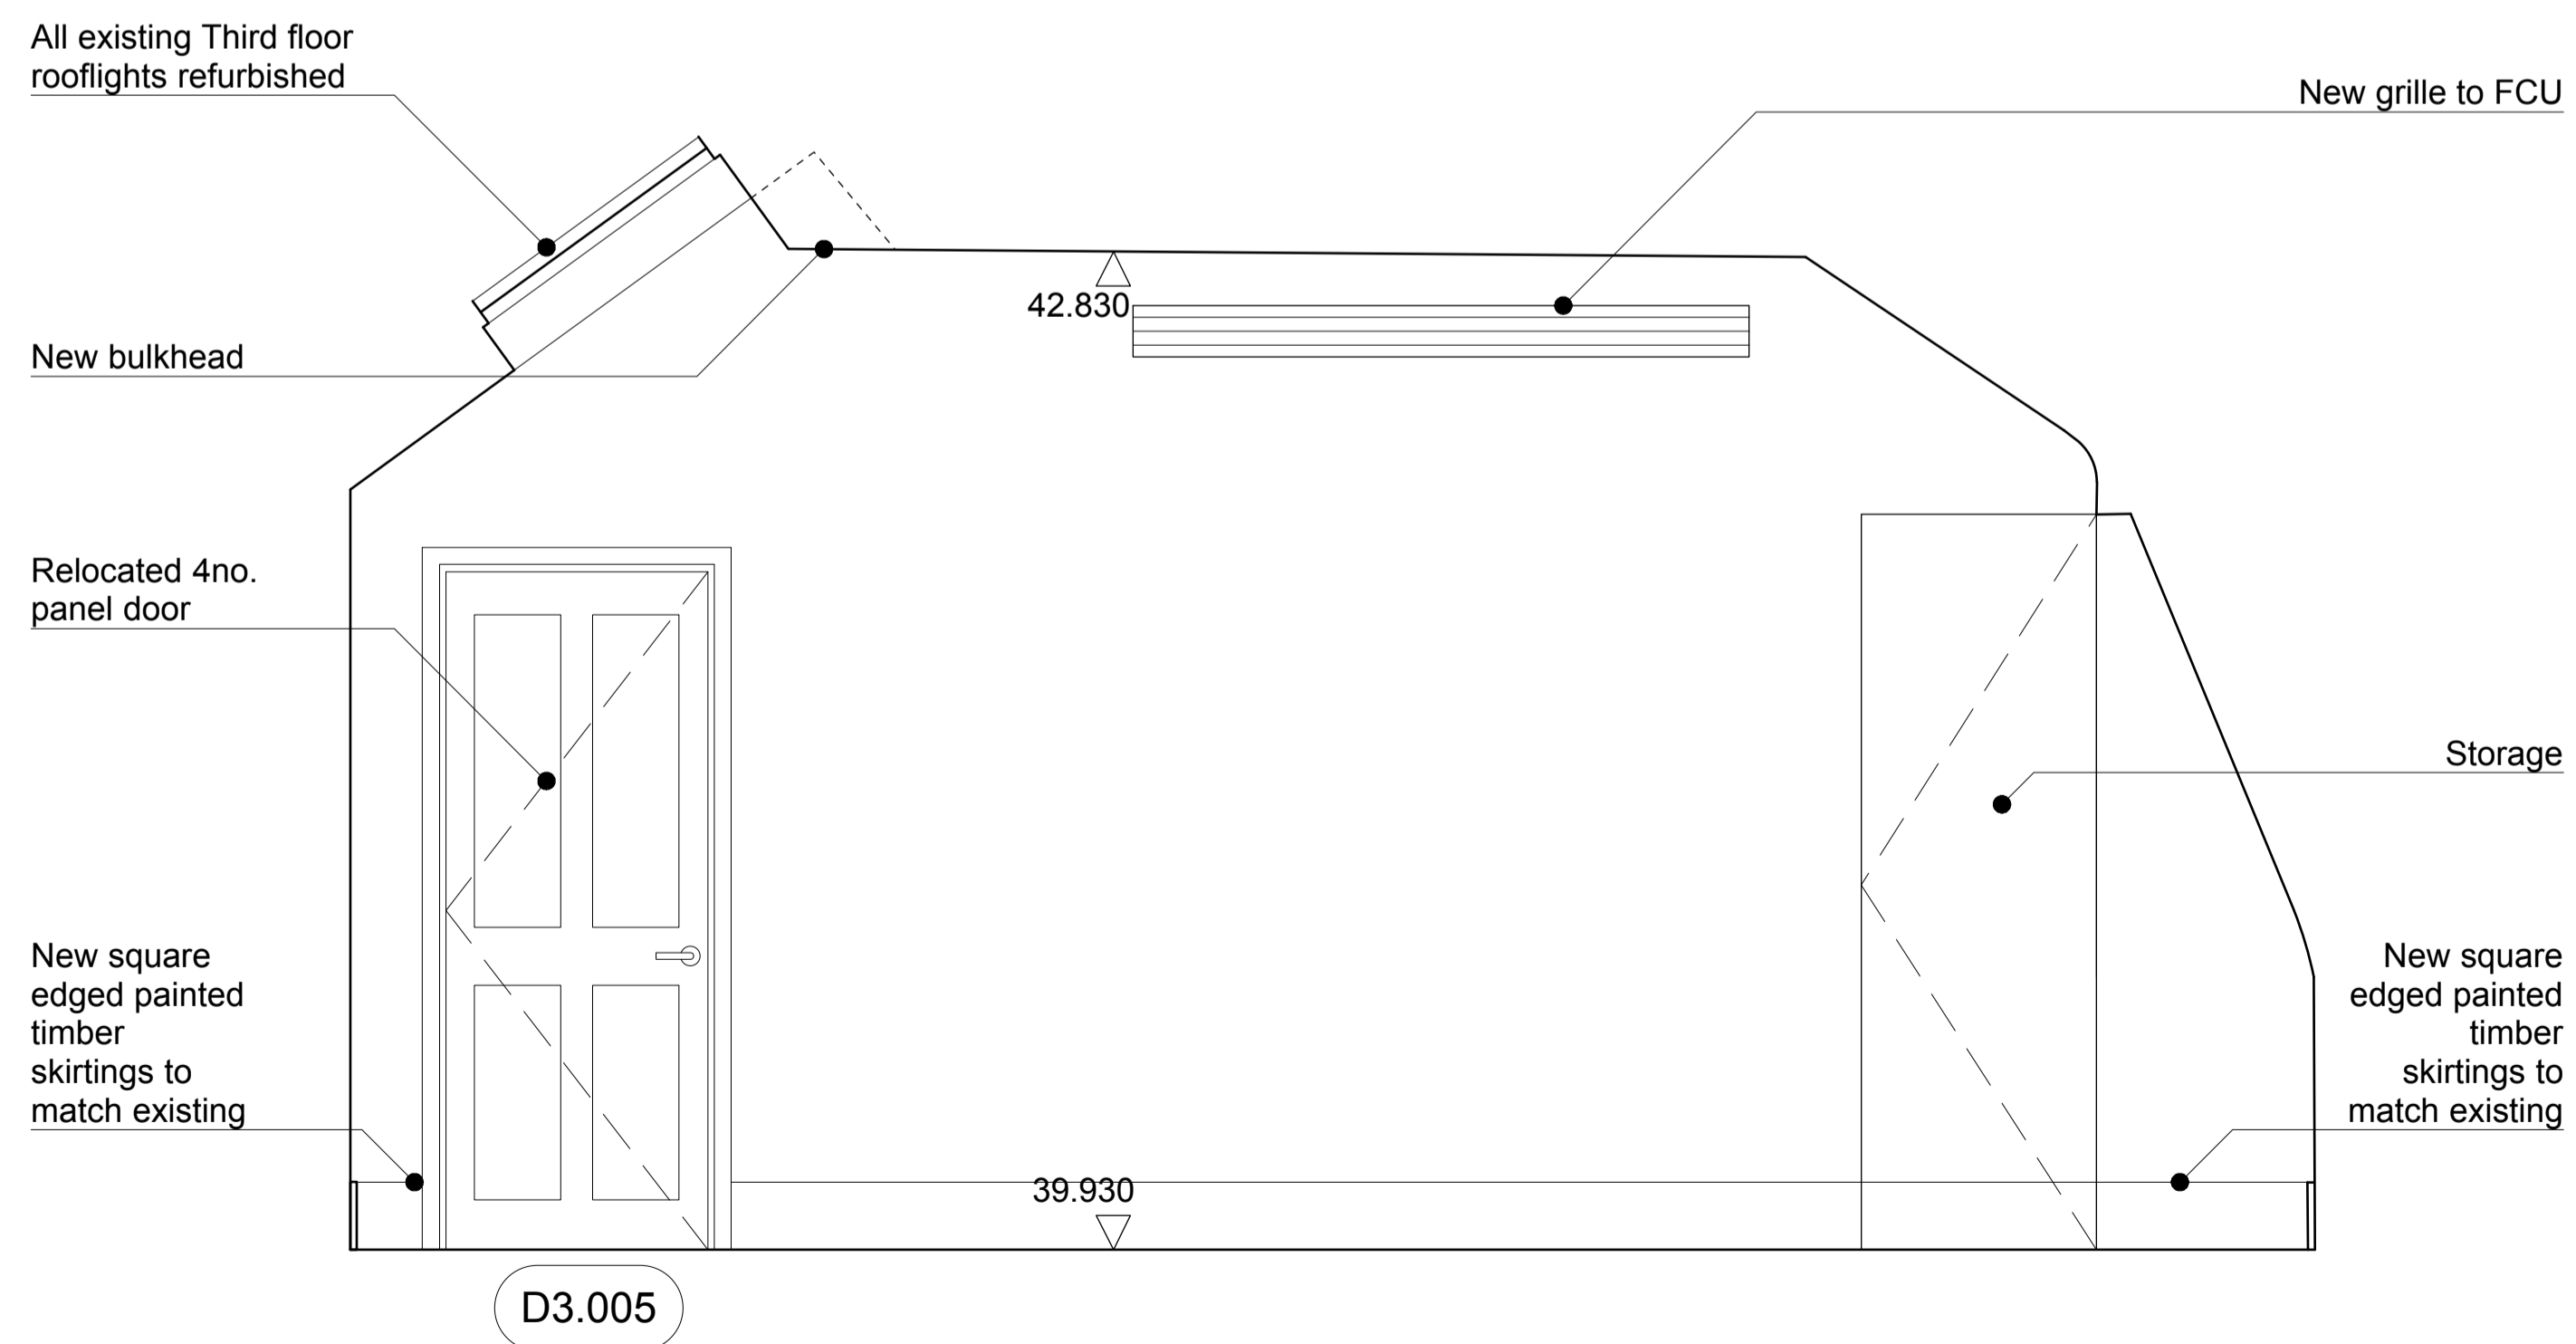

2 Third Floor 41 Bedford Square - Existing Key Plan
PL_038 1:50 @ A1

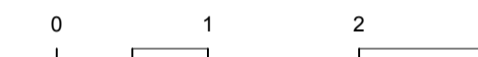

3 Proposed 3.07 Third Floor Staff Facilities - Elevation A
PL_038 1:20 @ A1

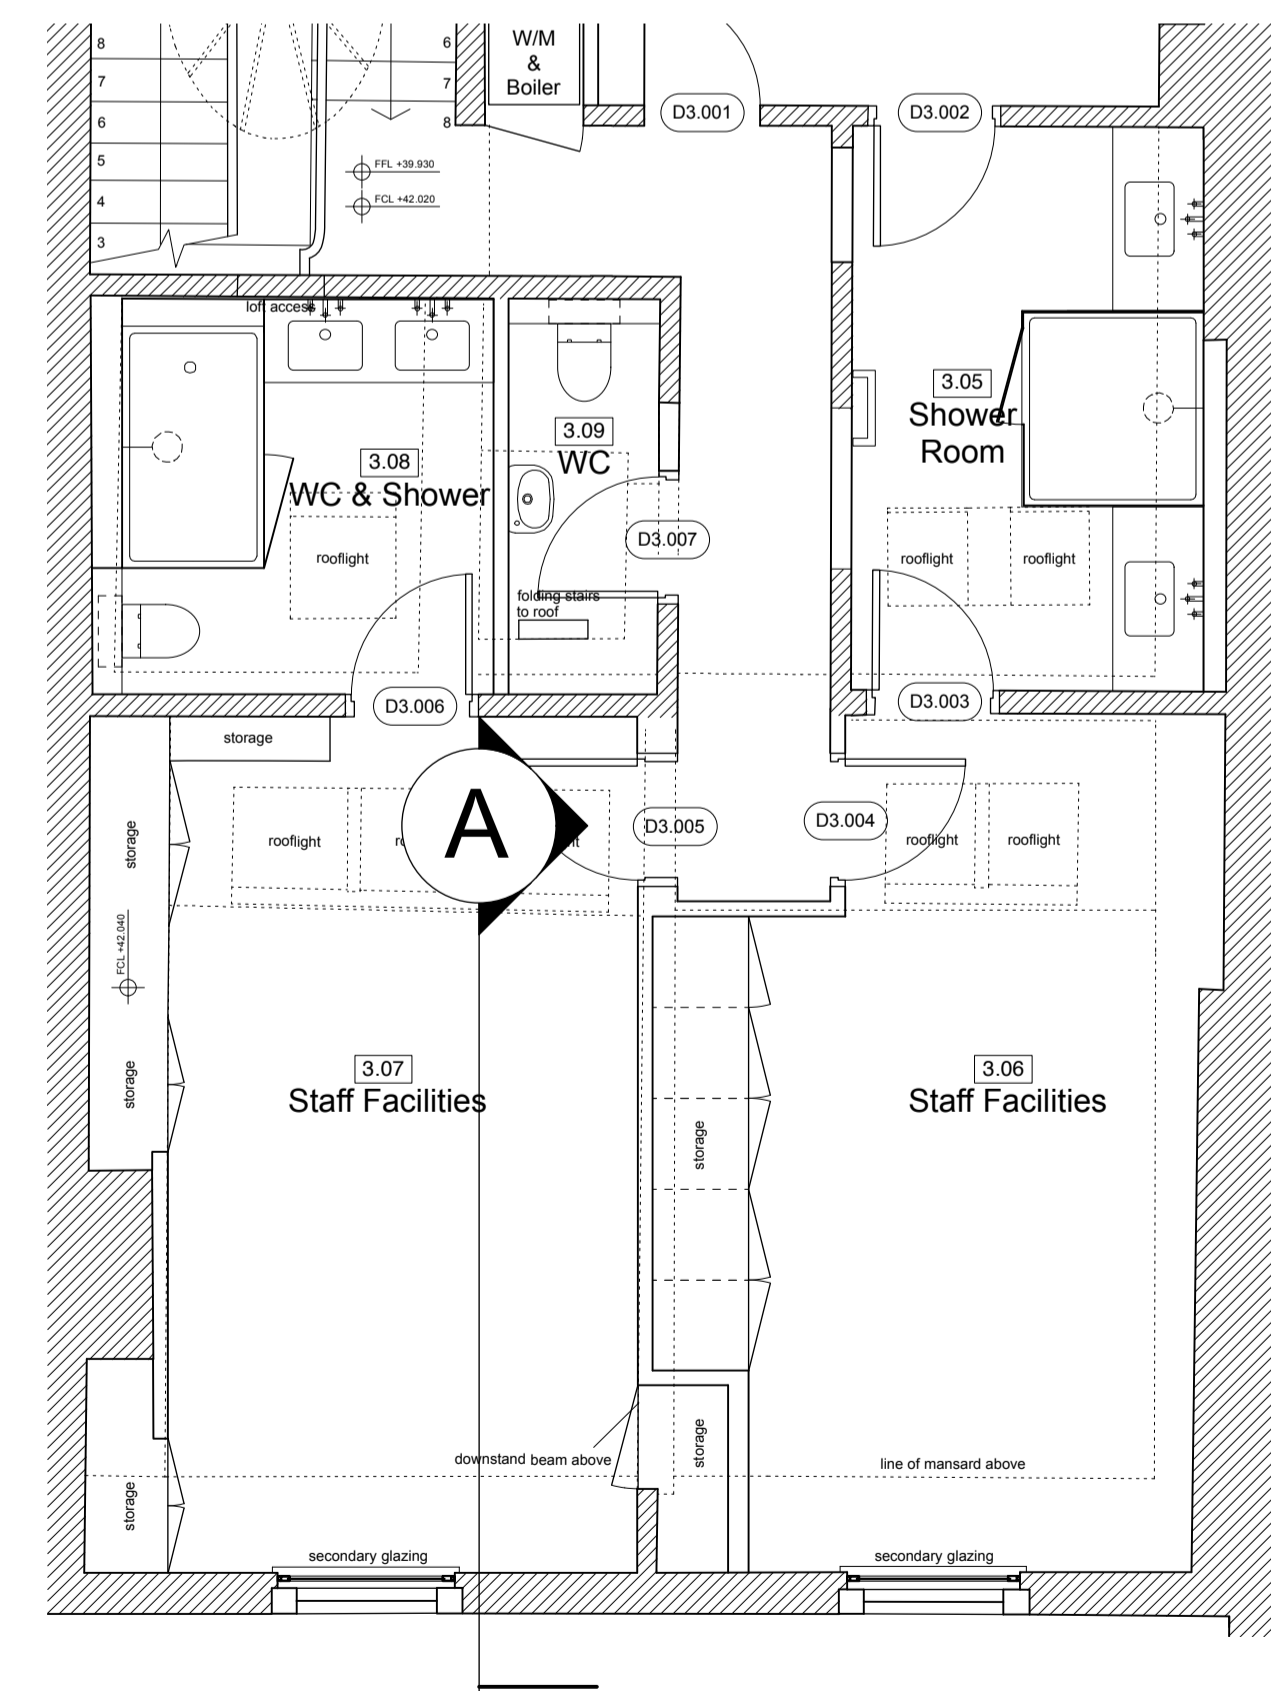

4 Third Floor 41 Bedford Square - Proposed Key Plan
PL_038 1:50 @ A1



General notes
Copyright owned by smok.
Do not scale from this drawing.
All dimensions are to be checked on site prior to commencing the construction of any element of the works or manufacture of any elements.
Any discrepancies between the drawing and site conditions/dimensions, any errors or omissions are to be brought to the attention of the architect for clarification prior to proceeding with construction of the element of work.
All dimensions are in millimeters.
All construction to comply with all current British Standards and Building Regulations requirements.

Drawing notes

REVISION	DESCRIPTION	DATE	SCALE
P1	ISSUED FOR PLANNING / LBC	17 Jul 2019	1:40 B A3 1:20 B A1
DRAWING	Existing / Proposed 3.07 Staff Facilities Elevation A	DATE	Jun 2019
PROJECT	41, Bedford Square London WC1B 3HX	DRAWN	LDM
CLIENT	EenEnVeertig Limited	CADFILE	223_PL_019

DRAWING No **223_PL_038** Rev: **P1**
STATUS **PLANNING / LBC**

smok
Unit 3, Canonbury Yard, London N1 7BJ
020 3393 3022 office@smok.co.uk