




1 Existing 11 Bedford Avenue MG.03 Office - Elevation C
PL_040 1:20 @ A1

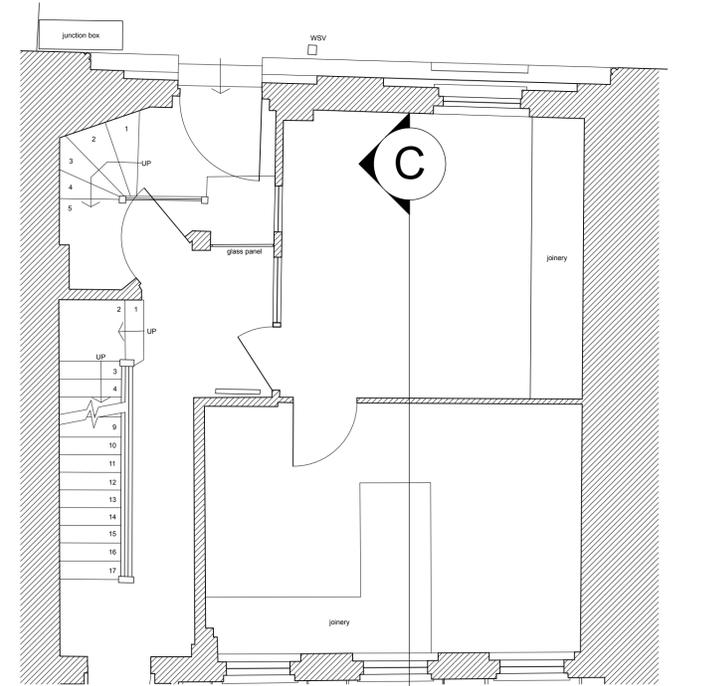

2 11 Bedford Avenue - Existing Key Plan
PL_040 1:50 @ A1

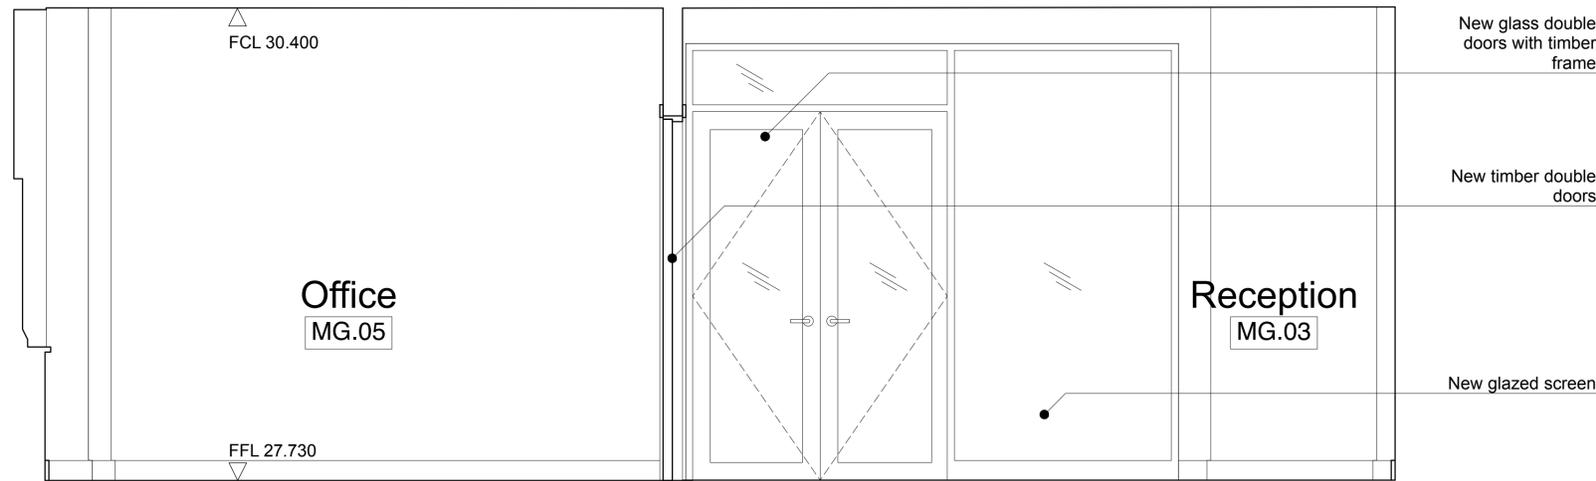

3 Proposed 11 Bedford Avenue MG.03 Office - Elevation C
PL_040 1:20 @ A1

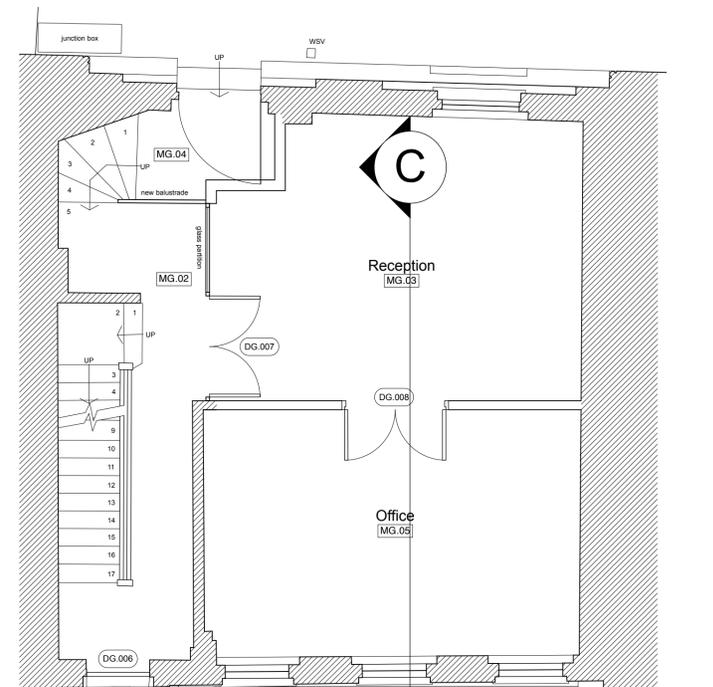

4 11 Bedford Avenue - Proposed Key Plan
PL_040 1:50 @ A1

General notes

Copyright owned by **smok**.
Do not scale from this drawing.
All dimensions are to be checked on site prior to commencing the construction of any element of the works or manufacture of any elements.
Any discrepancies between the drawing and site conditions/dimensions, any errors or omissions are to be brought to the attention of the architect for clarification prior to proceeding with construction of the element of work.
All dimensions are in millimeters.
All construction to comply with all current British Standards and Building Regulations requirements.

Drawing notes

P1 ISSUED FOR PLANNING / LBC 17 Jul 2019

REVISION DESCRIPTION DATE

DRAWING Existing / Proposed Mews SCALE 1:40 B A3

Ground Floor - Elevation C DATE 1:20 B A1

PROJECT 41, Bedford Square DRAWN LDH

London CADFILE 223_PL_029

WC1B 3HX

CLIENT EeNEnVeertig Limited

DRAWING No 223_PL_040 Rev: P1

STATUS PLANNING / LBC

smok

Unit 3, Canonbury Yard, London N1 7BJ
020 3393 3022 office@smok.co.uk