

General notes

Copyright owned by **smok**.
 Do not scale from this drawing.
 All dimensions are to be checked on site prior to commencing the construction of any element of the works or manufacture of any elements.
 Any discrepancies between the drawing and site conditions/dimensions, any errors or omissions are to be brought to the attention of the architect for clarification prior to proceeding with construction of the element of work.
 All dimensions are in millimeters.
 All construction to comply with all current British Standards and Building Regulations requirements.

Drawing notes

Drawing Legend

Site Boundary

P1	ISSUED FOR PLANNING/ LBC	17 Jul 2019
----	--------------------------	-------------

REVISION	DESCRIPTION	DATE
----------	-------------	------

DRAWING	Site Location Plan	SCALE	1:1250 @ A3
----------------	---------------------------	--------------	-------------

		DATE	Jul 2019
--	--	-------------	----------

PROJECT	41, Bedford Square	DRAWN	LDH
----------------	---------------------------	--------------	-----


	London	CADFILE	223_PL_040
--	---------------	----------------	------------

CLIENT	EenEnVeertig Limited	
---------------	-----------------------------	--

DRAWING No.	223_PL_042	Rev:	P1
--------------------	-------------------	-------------	-----------

STATUS	PLANNING / LBC
---------------	-----------------------

1 Site Location Plan - 41 Bedford Square
 PL_042 Scale 1:1250 @ A3

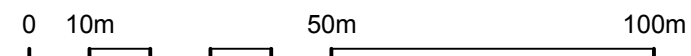

smok

Unit 3, Canonbury Yard, London N1 7BJ
 020 3393 3022 office@smok.co.uk