


1 LUMAS SEVEN DIALS
OS MAP 1:1250

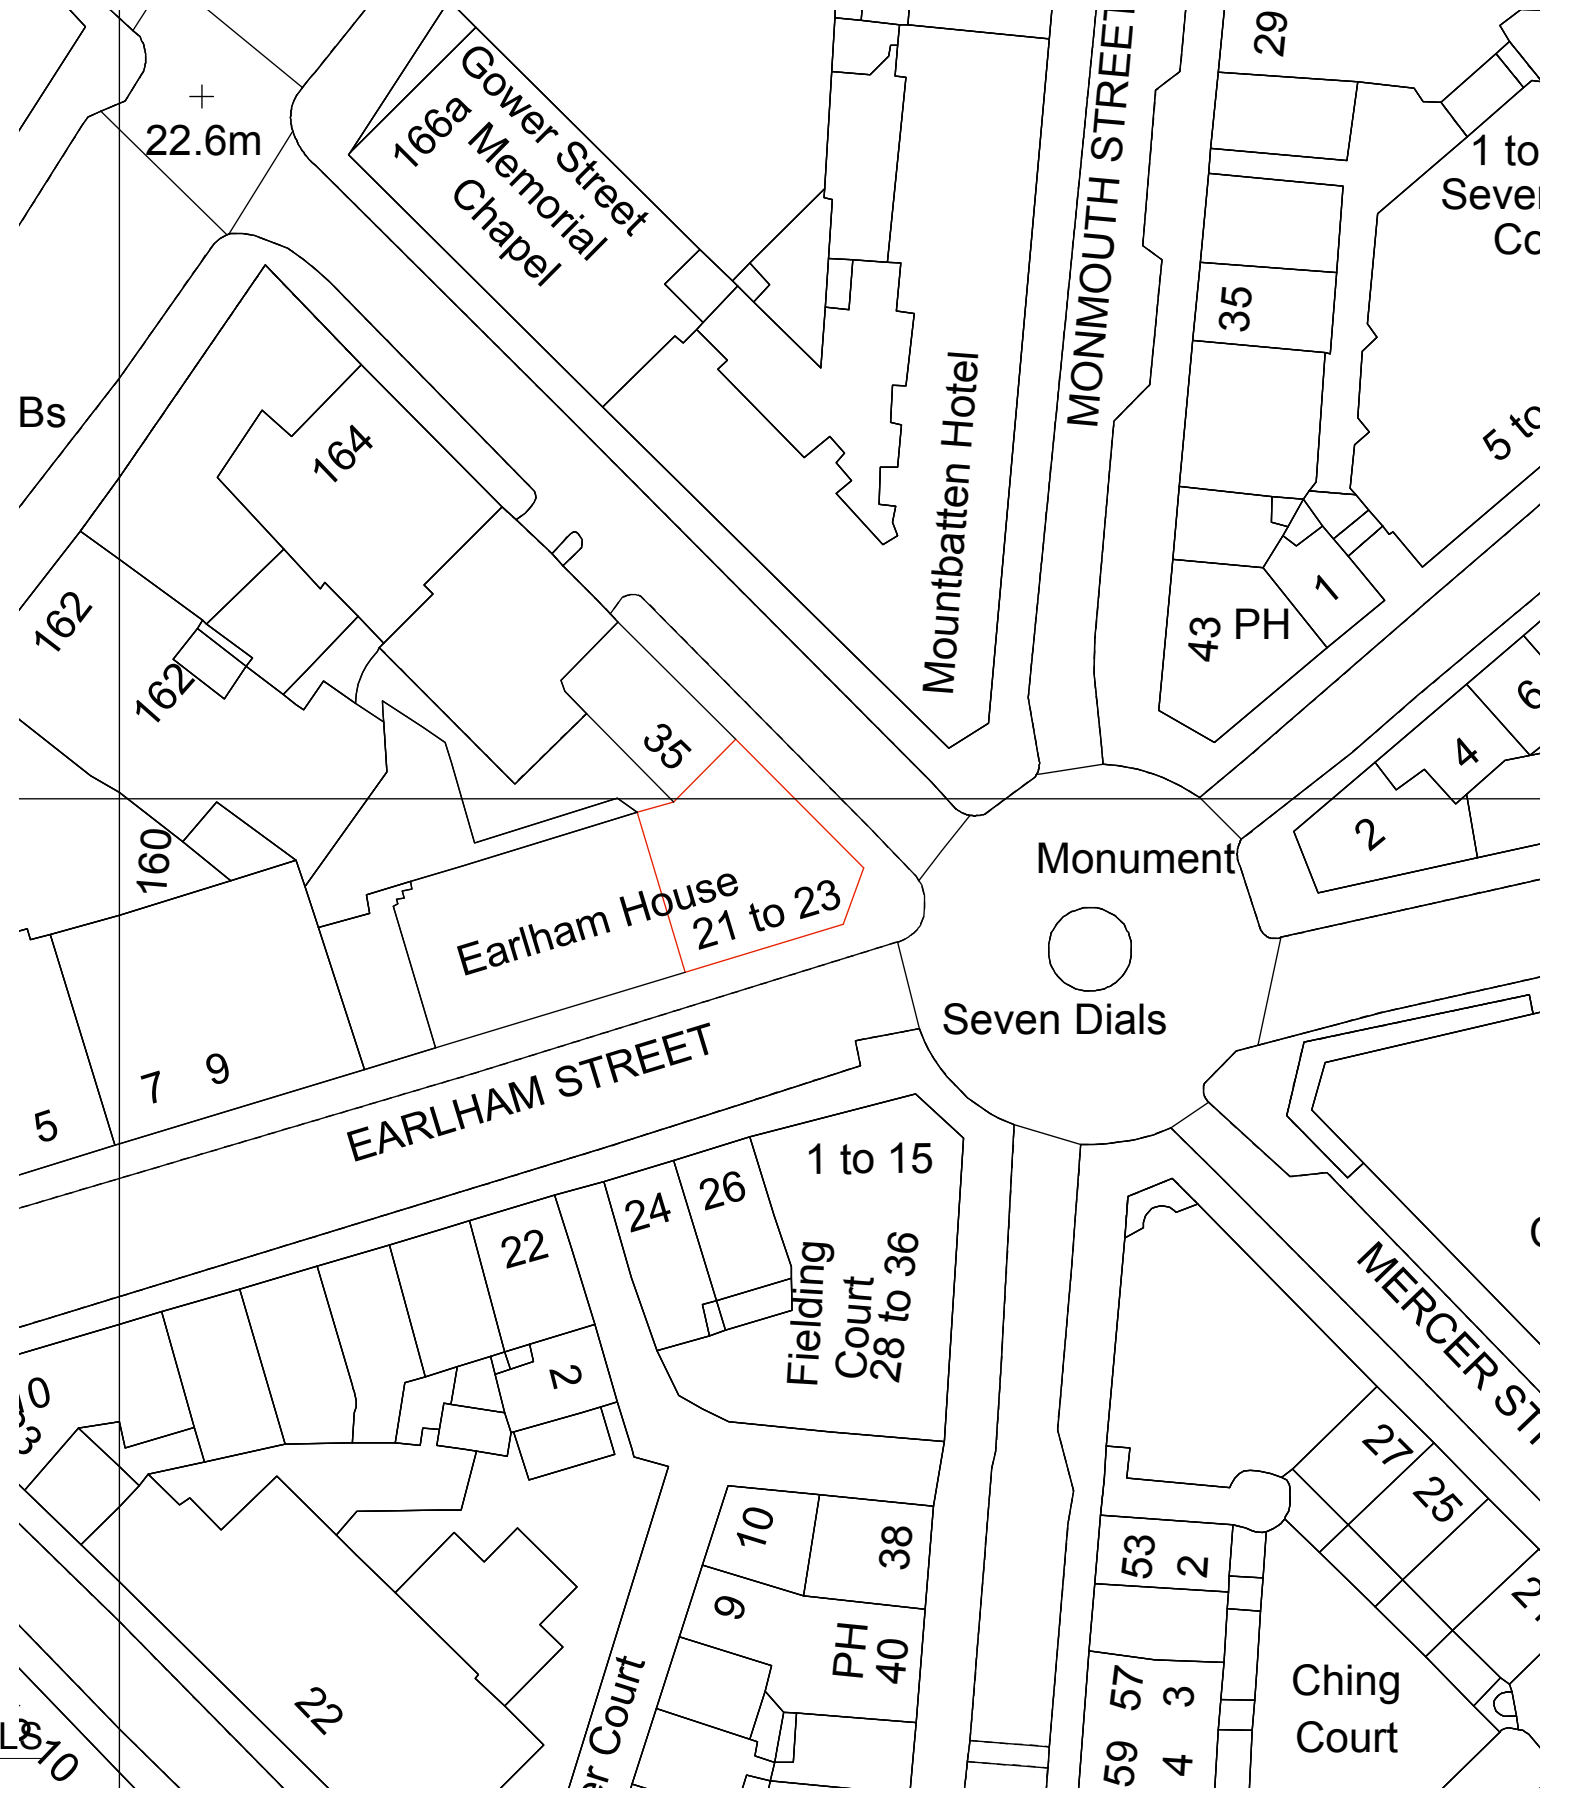

2 LUMAS SEVEN DIALS
BLOCK PLAN 1:500

Rev	Description	Date	Client	Drawing Status	Job Number	Scale	Drawn By
			AVENSO UK LTD	FOR ADVERTISEMENT CONSENT	1901	1:1250, 1:500 @ A3	
					LUMAS	Date 07/19	Checked By
				OS MAP & BLOCK PLAN	Drawing No 1901/01/115		Rev

MOHNS & SANDERS
 Unit G West
 1 - 3 Coate Street
 London E2 9AG
 m: 07931290408
 f: 020 7739 1818
 e: miriam@mohnsanderson.com

Notes
 ALL DIMENSIONS ARE TO BE CHECKED ON SITE
 THIS DRAWING IS TO BE READ IN CONJUNCTION WITH ALL CONSULTANTS INFORMATION
 MOHNS & SANDERS RETAIN THE COPYRIGHT OF ALL INFORMATION WITHIN THE DRAWING