


Piccola

PIZZERIA RISTORANTE

FAÇADE TOTAL LENGTH – 5.5 metres

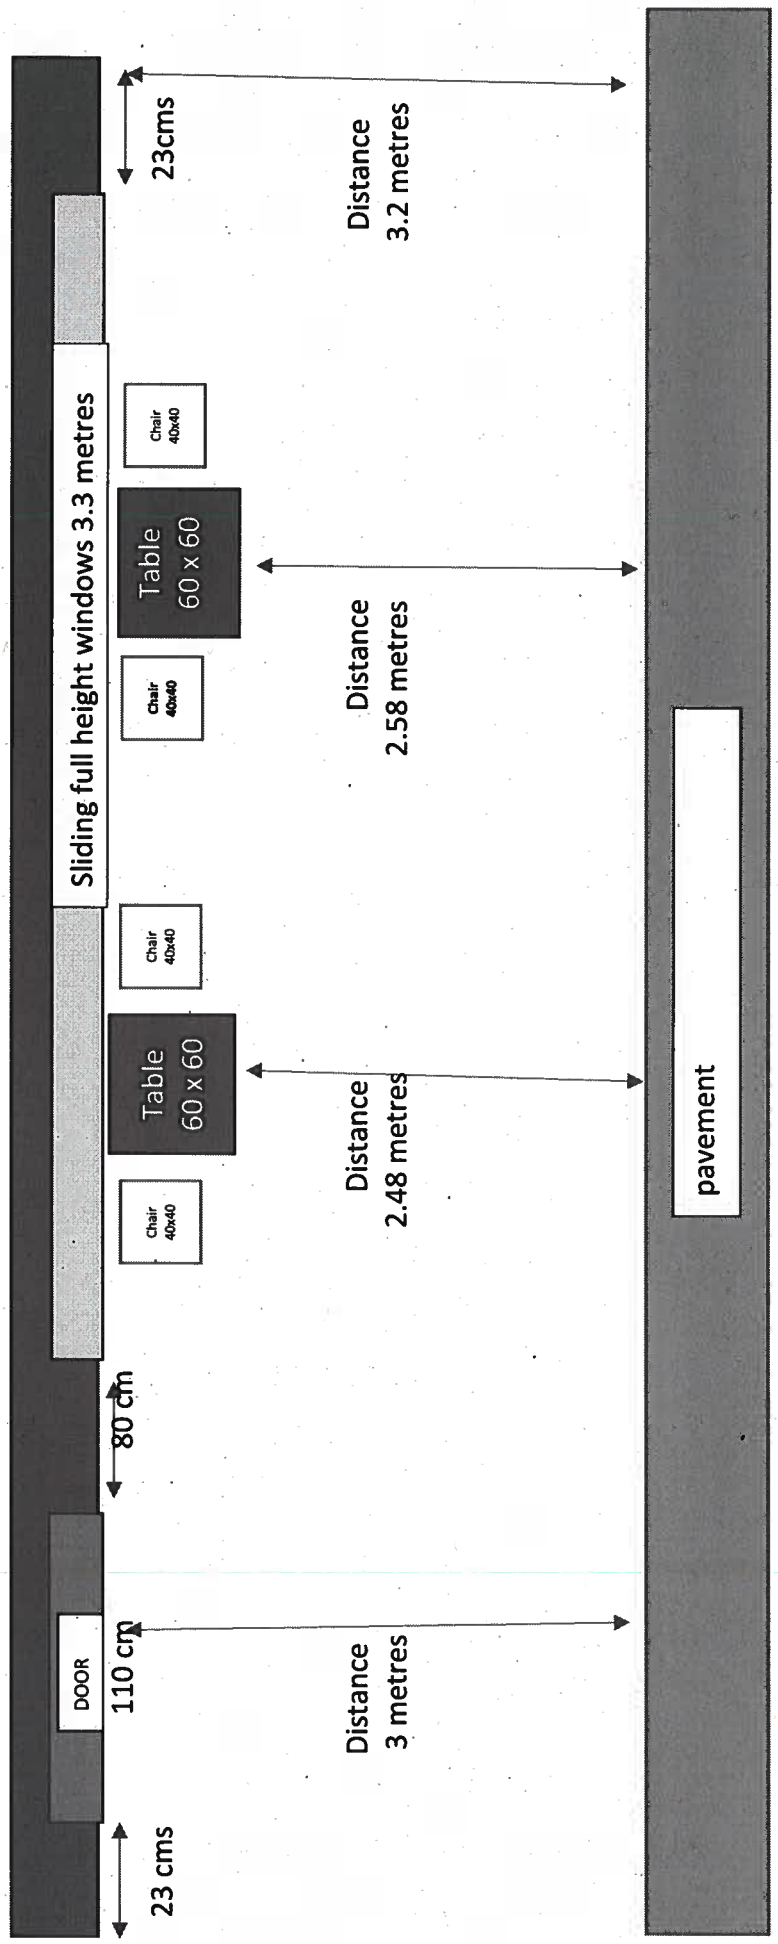

Distance from restaurant façade to pavement increasing from 3.0 metre to 3.20 metre

Please note tables are placed flush against windows therefore minimising amount the tables extrude onto sidewalk. Chairs are placed as in design for same purpose.