



**DRAFT FOR INFO**

**Notes**



Not for construction - for highway seating licence application only, subject to building control approval and any other statutory approvals

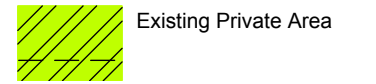


Existing Private Area

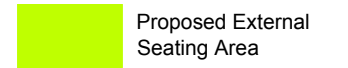

Proposed External Seating Area

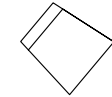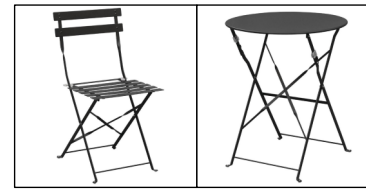


800(H) x  
387(W) x  
471(D)mm

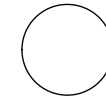


710(H) x  
600(W)

**C** EXAMPLE CHAIR AND TABLE  
 S231 NTS

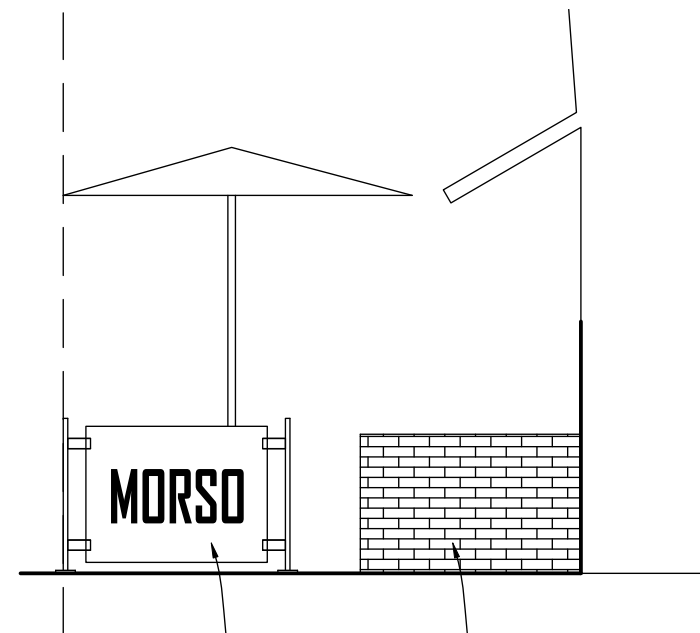

Proposed Fixed Barrier Existing Brick Wall

**B** BALUSTRADE ELEVATION  
 S231 1:50

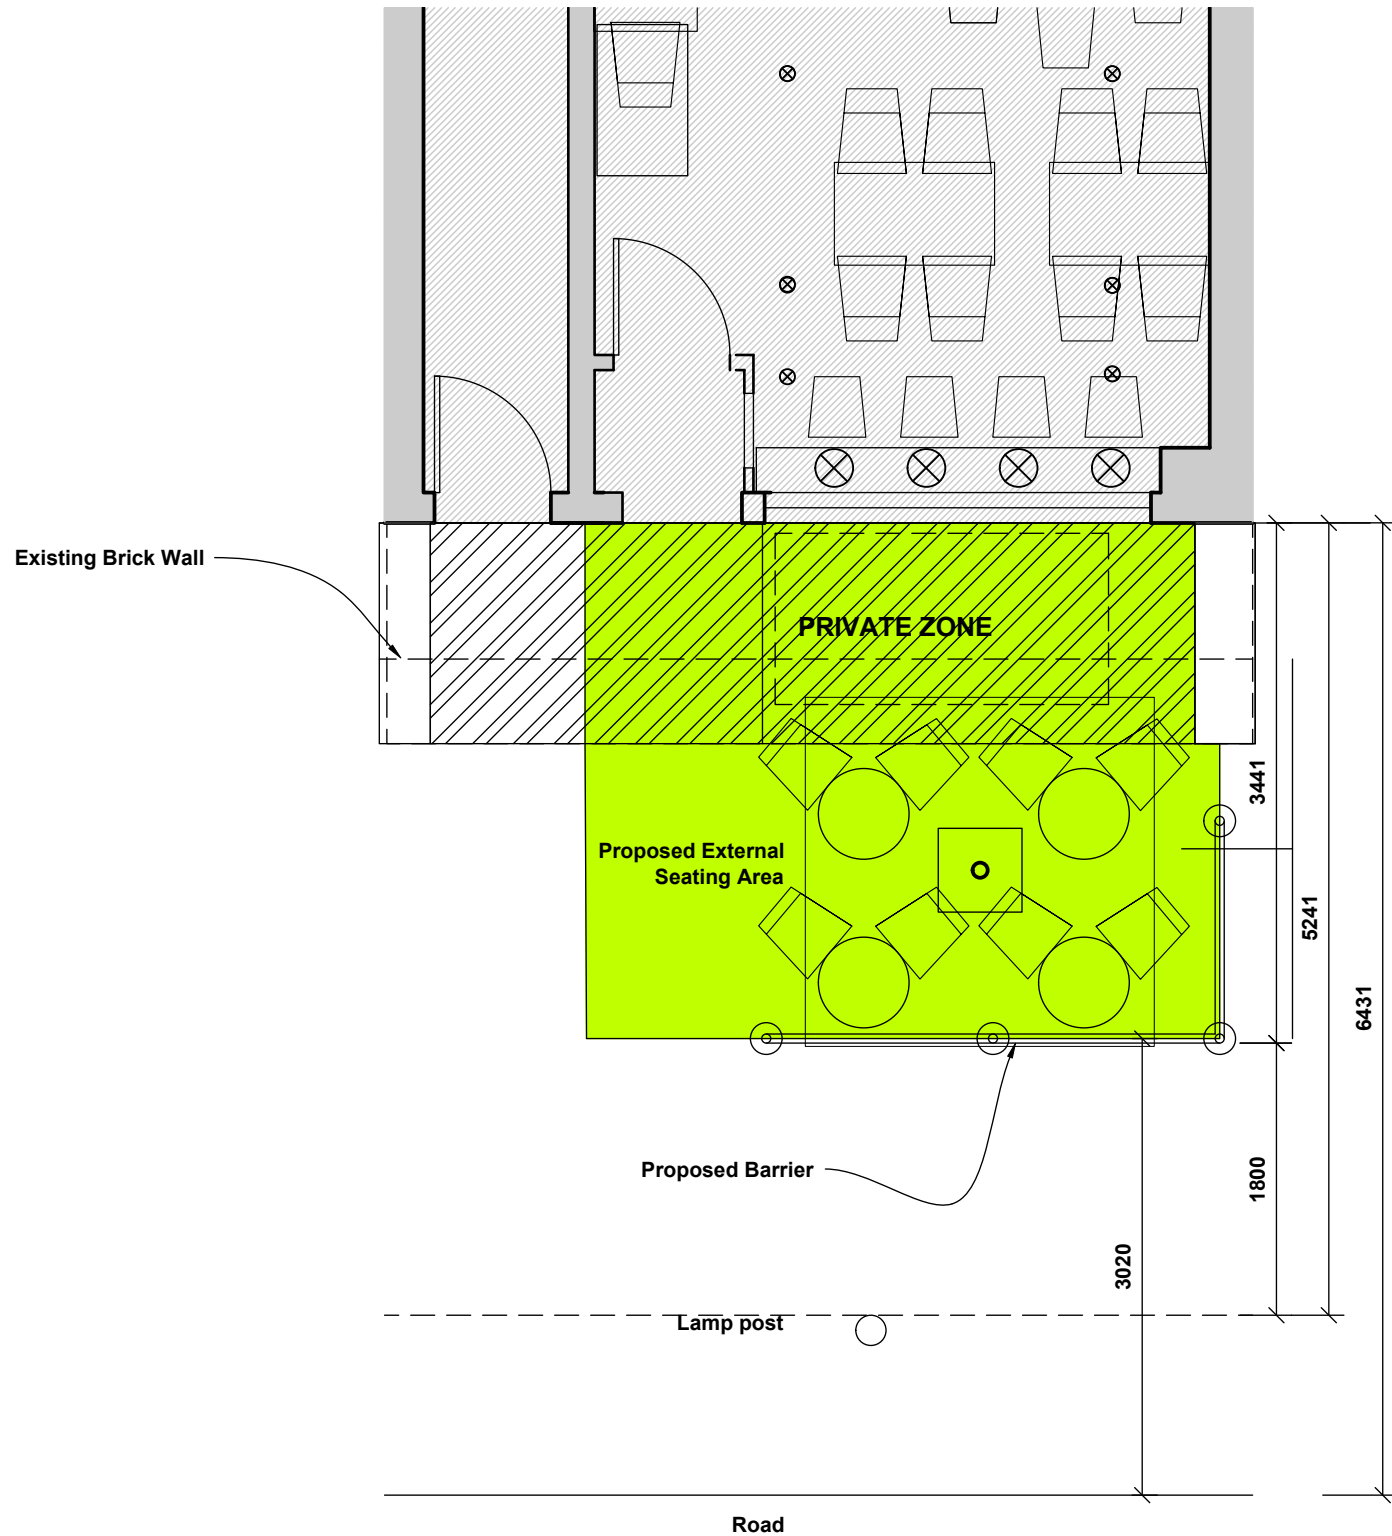

**A** PROPOSED EXTERNAL SEATING LAYOUT  
 S231 1:50

