


GENERAL NOTES:
All dimensions to be checked on site prior to commencement of any works, and/or preparation of any shop drawings.
Sizes of and dimensions to any structural elements are indicative only. See structural engineers drawings for actual sizes / dimensions.
Sizes of and dimensions to any service elements are indicative only. See service engineers drawings for actual sizes and dimensions.
This drawing to be read in conjunction with all relevant Architect's drawings, specifications and other Consultants' information.

DO NOT SCALE FROM THIS DRAWING.

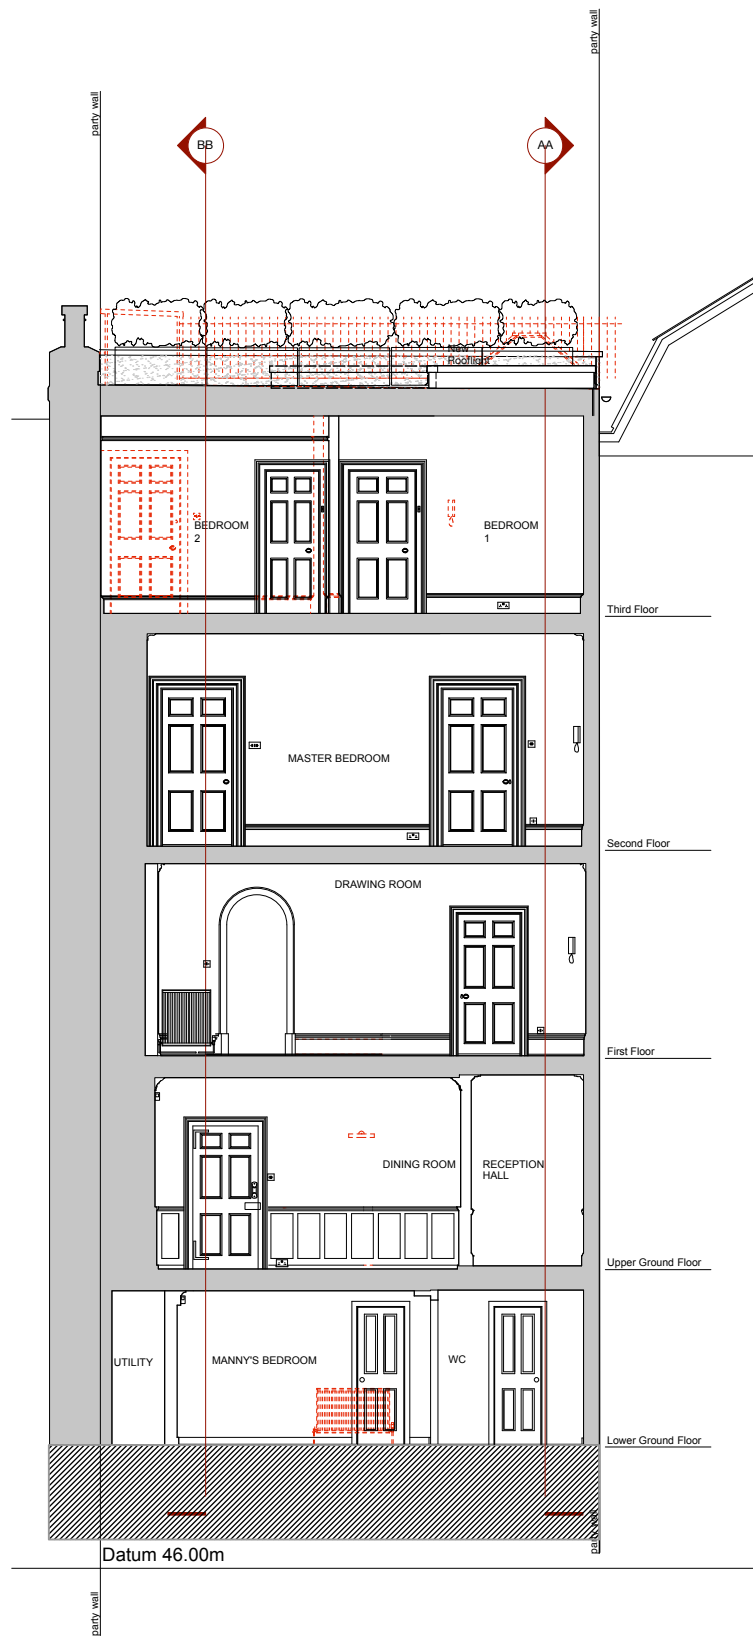

2 DEMOLITION SECTION CC
1:50 @A1



A		Drawing revised		16 May 2019	
revision	description			date	initials
dwg type		DEMOLITION			
dwg status		PLANNING			
Sacks Maguire Architects					
155a Regents Park Road		London		NW1 8BB	
Telephone 020 7722 9298		fax 020 7586 9059			
Project					
3 Upper Terrace, London - NW3 6RH					
Title					
Demolition Section CC					
Client					
David Loewi, Rolant Hergert					
scale	1:50 @A1 1:100 @A3	drawn	huld	date	June 2018
job number	682	drawing number	P61	revision	A