
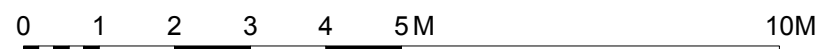


GENERAL NOTES:
All dimensions to be checked on site prior to commencement of any works, and/or preparation of any shop drawings.
Sizes of and dimensions to any structural elements are indicative only. See structural engineers drawings for actual sizes / dimensions.
Sizes of and dimensions to any service elements are indicative only. See service engineers drawings for actual sizes and dimensions.
This drawing to be read in conjunction with all relevant Architects drawings, specifications and other Consultants' information.

DO NOT SCALE FROM THIS DRAWING.

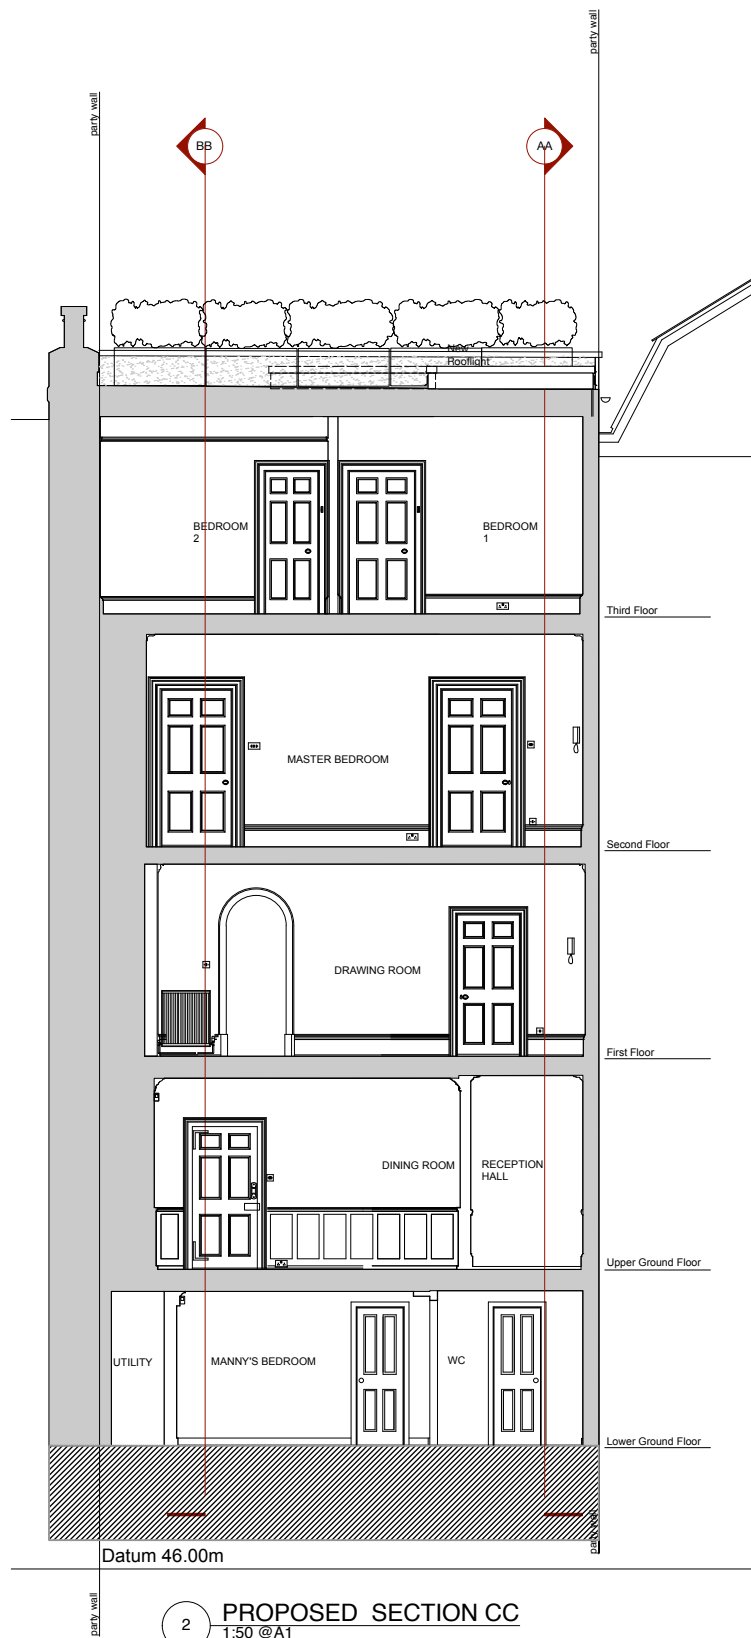

A		Drawing revised		16.05.2019	
revision		description		date	initials
dwg type		PROPOSED			
dwg status		PLANNING			
Sacks Maguire Architects 155a Regents Park Road London NW1 8BB Telephone 020 7722 9298 fax 020 7586 9059					
Project 3 Upper Terrace, London - NW3 6RH					
Title Proposed Section CC					
Client David Loewi, Rolant Hergert					
scale 1:50 @A1 1:100 @A3		drawn huld		date June 2018	
job number 682		drawing number P111		revision A	