



8 COMPAYNE GARDENS NW6 AS PROPOSED




SOUTH ELEVATION (TO COMPAYNE GARDENS) AS PROPOSED

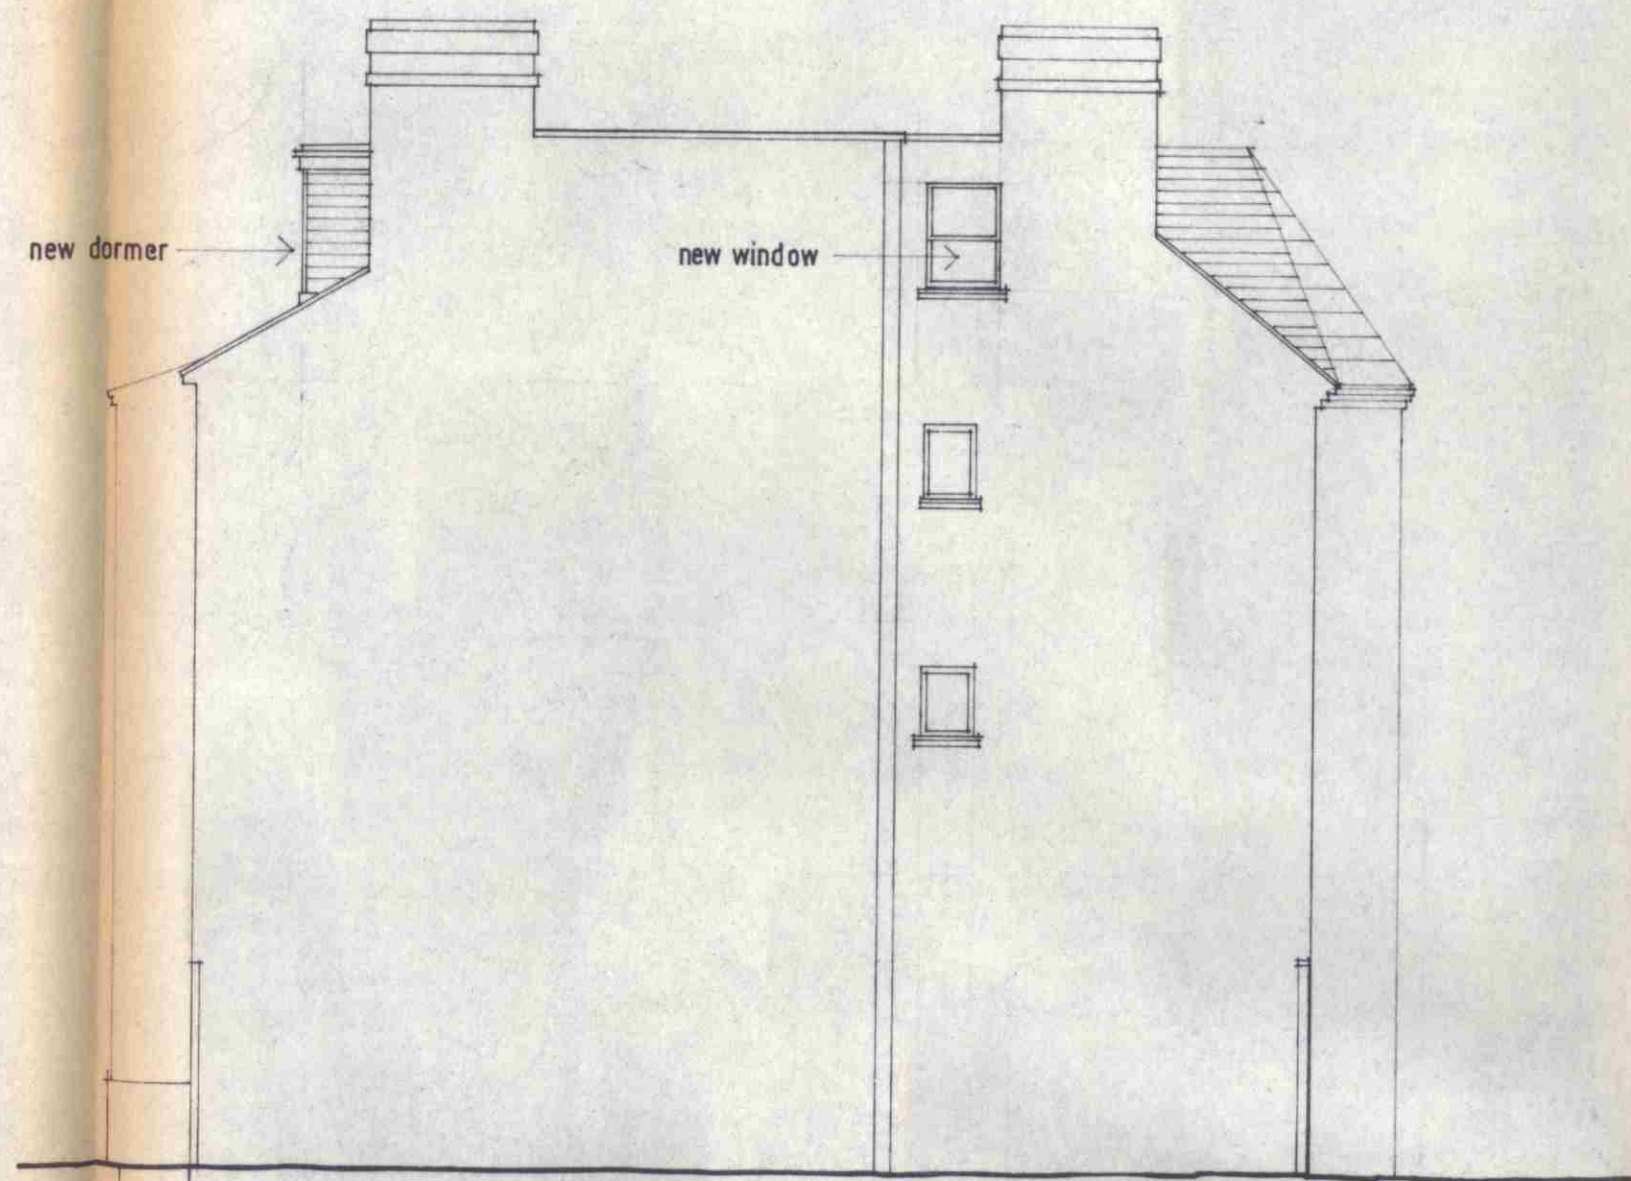


WEST (SIDE) ELEVATION AS PROPOSED

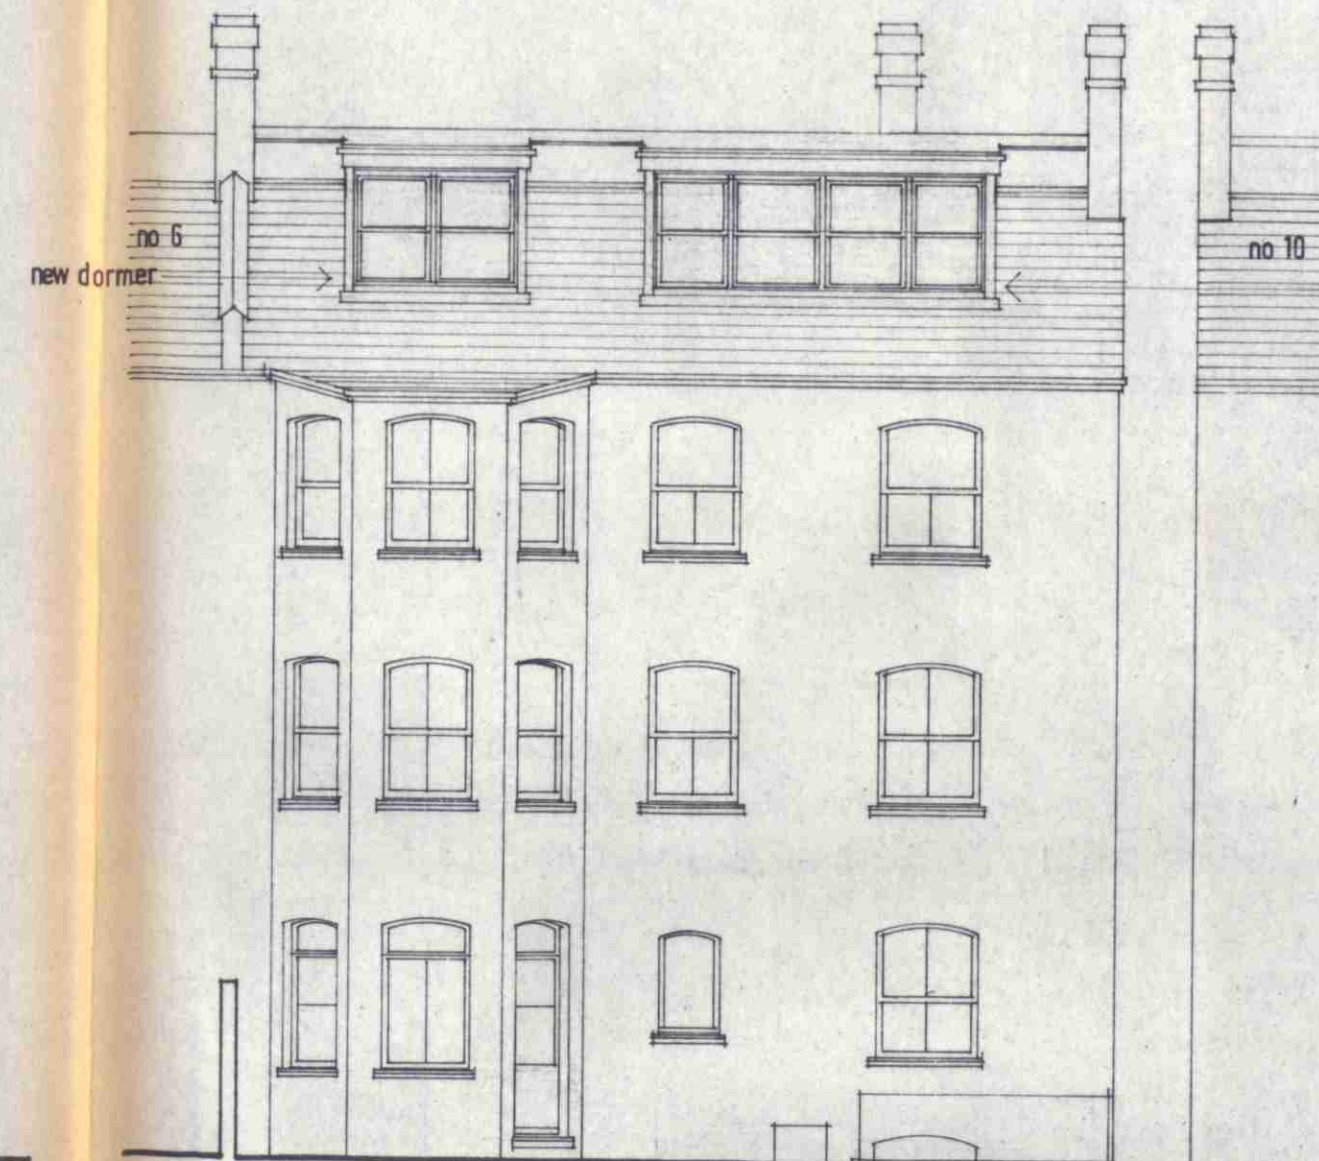


NORTH (GARDEN) ELEVATION AS PROPOSED

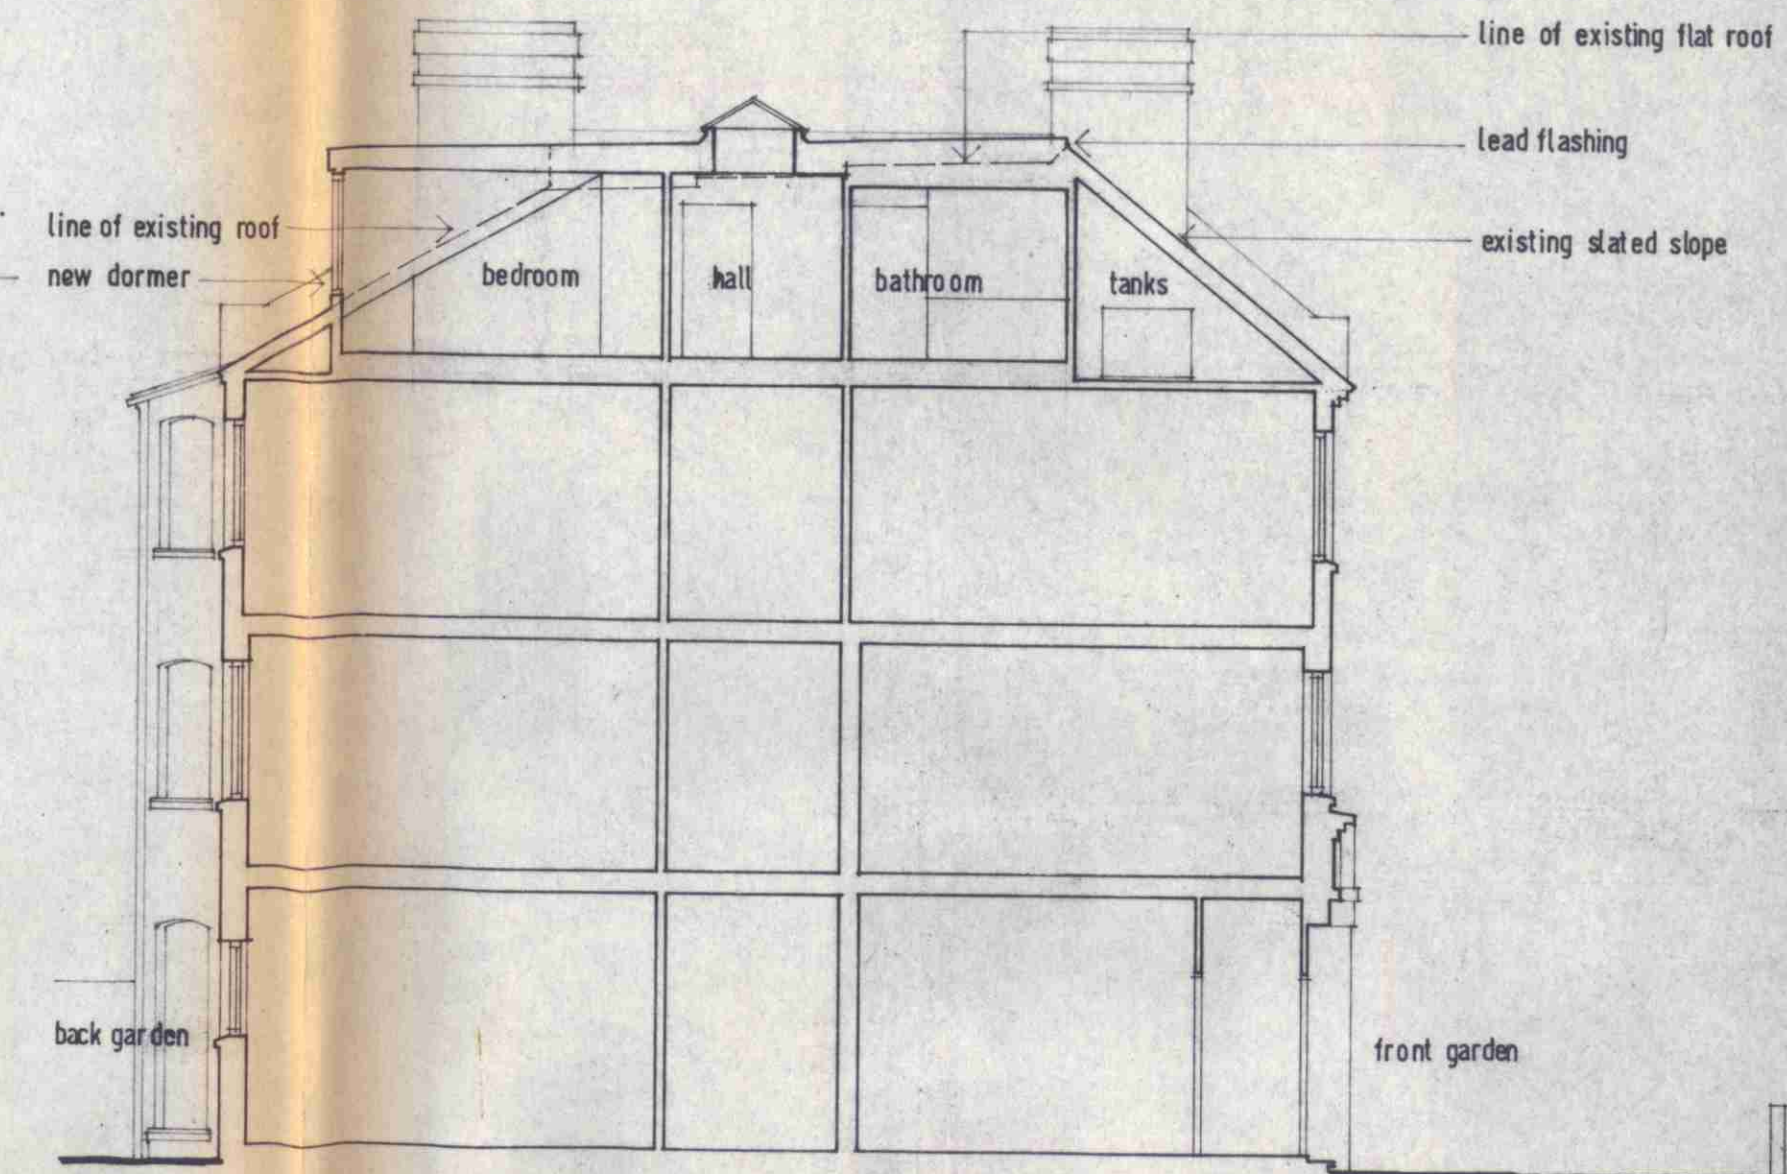


SECTION A-A

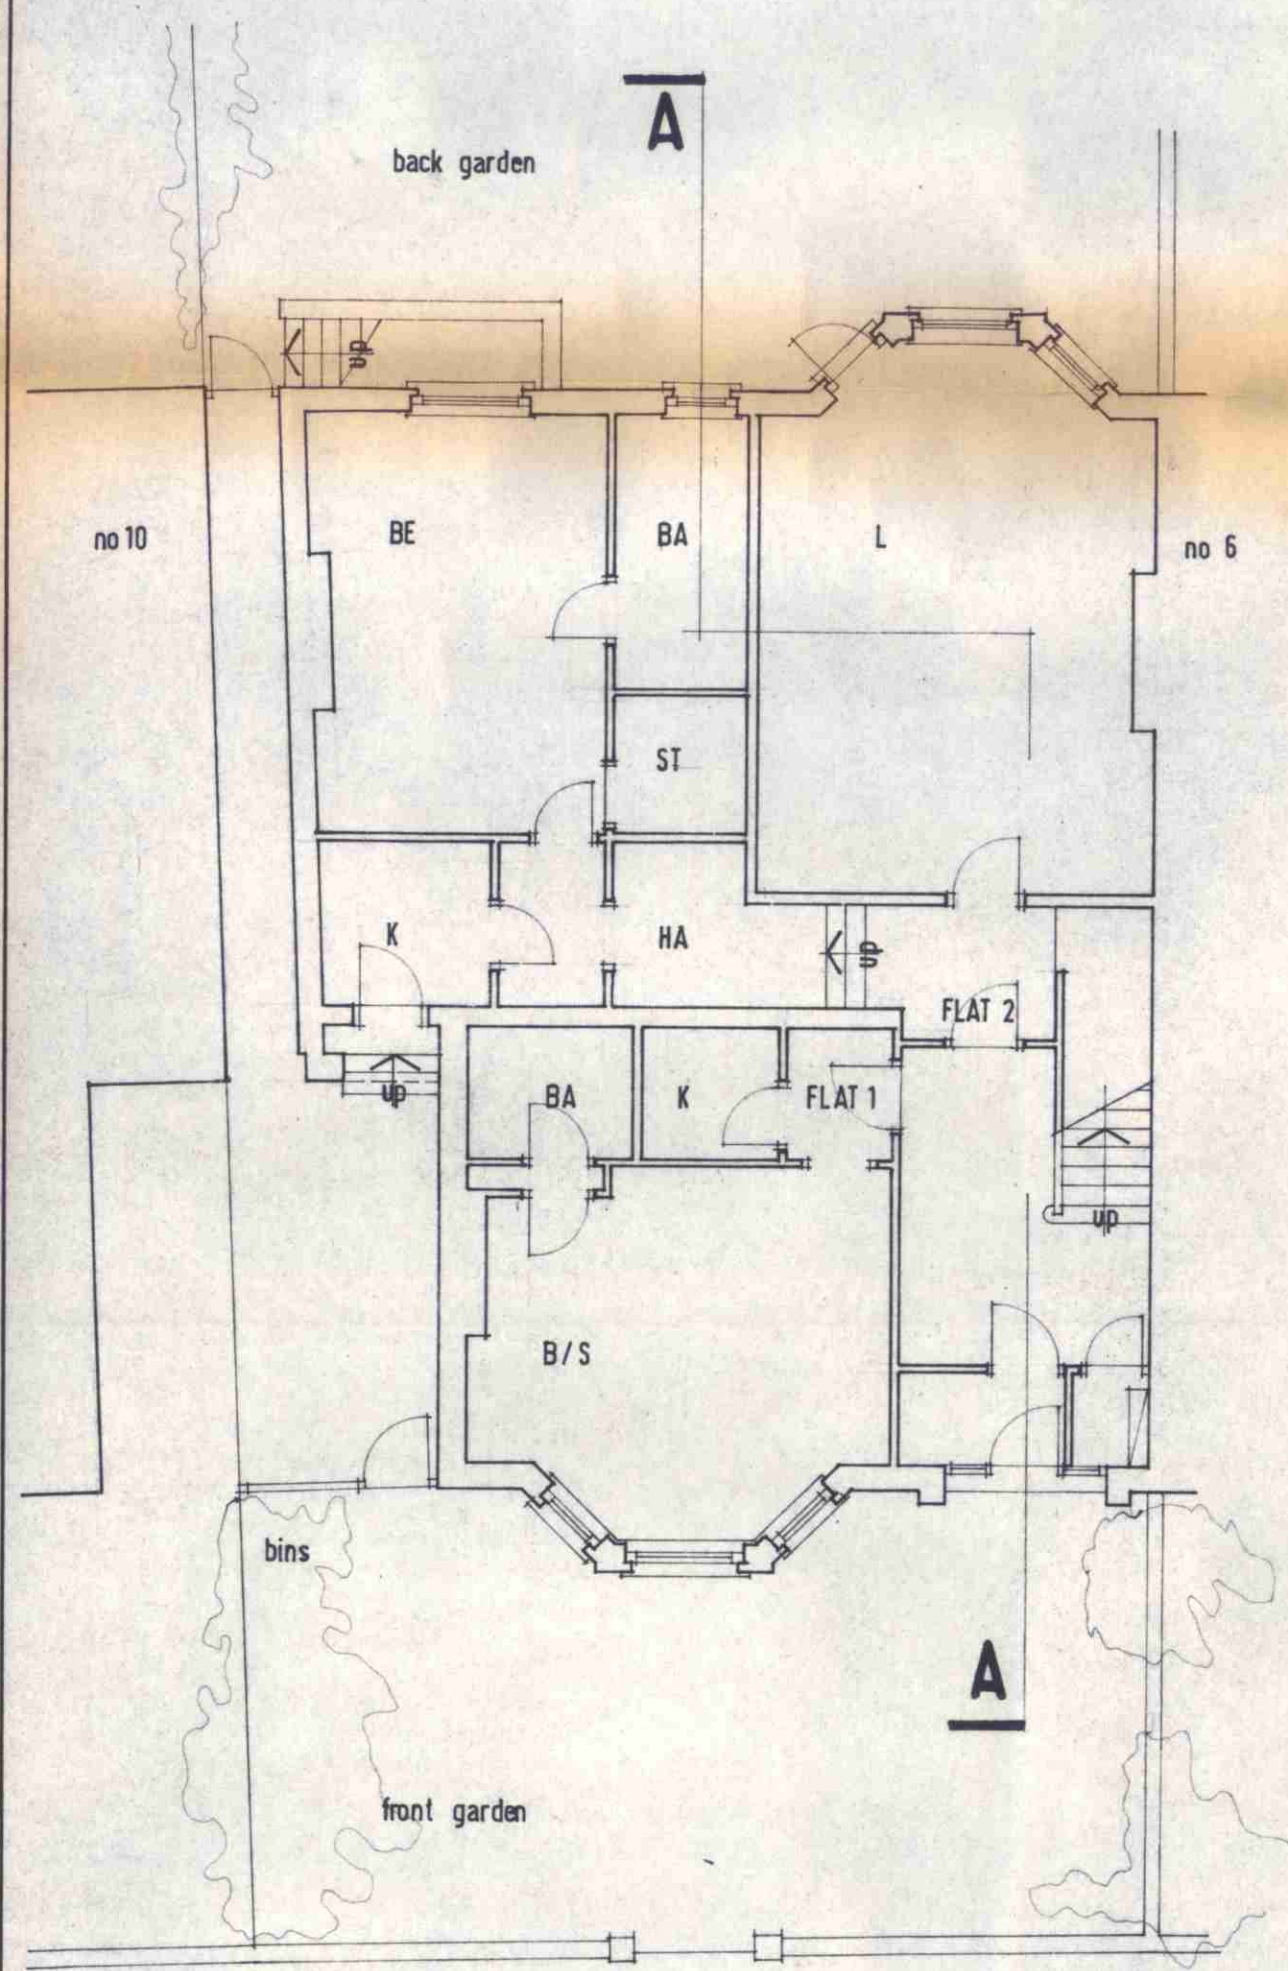


GROUND FLOOR PLAN

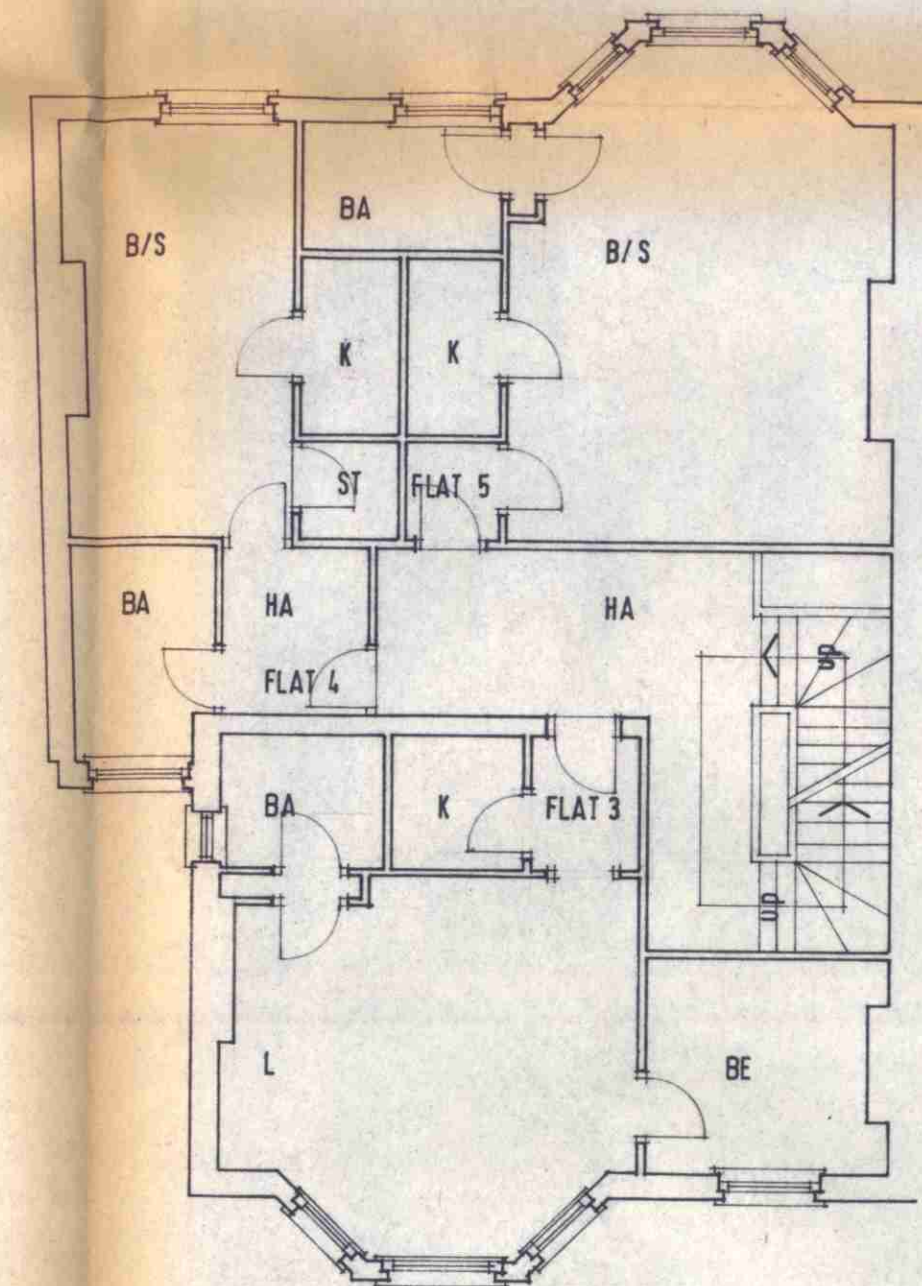


FIRST FLOOR PLAN

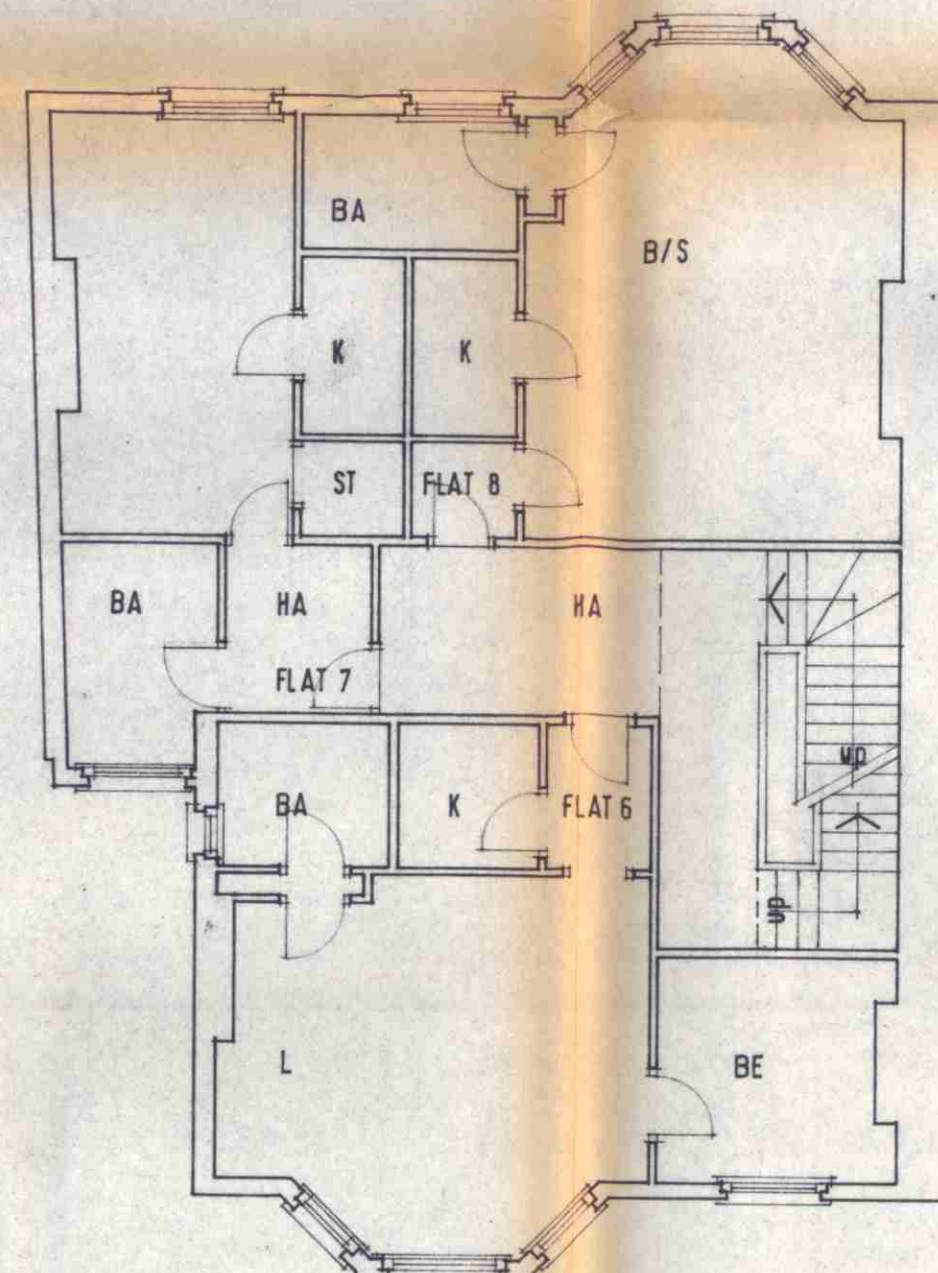

SECOND FLOOR PLAN

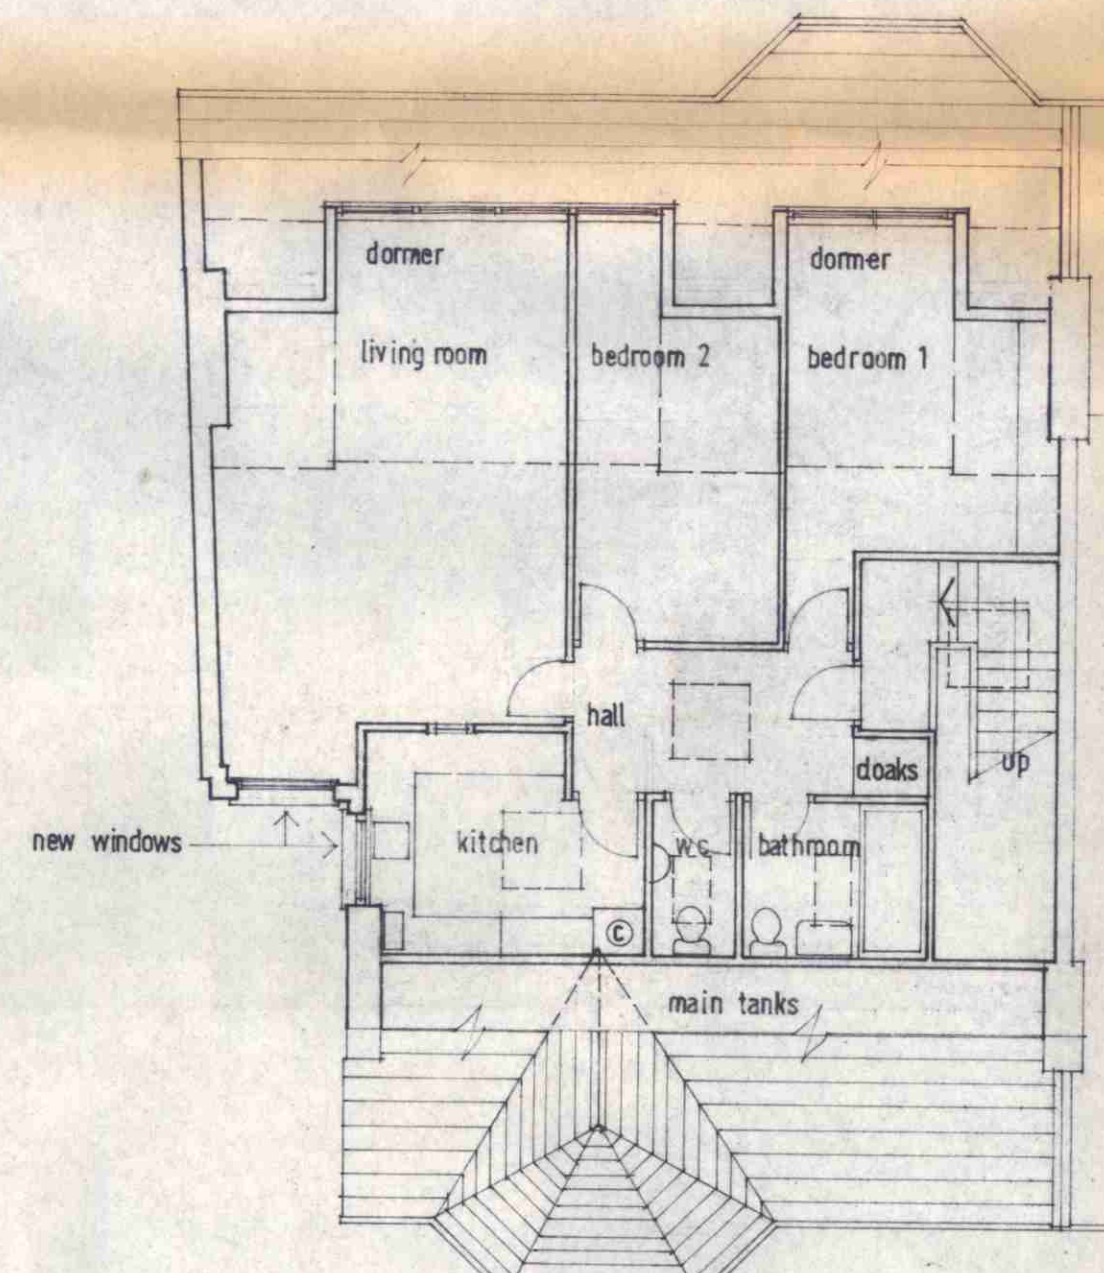

PROPOSED THIRD FLOOR - NEW FLAT

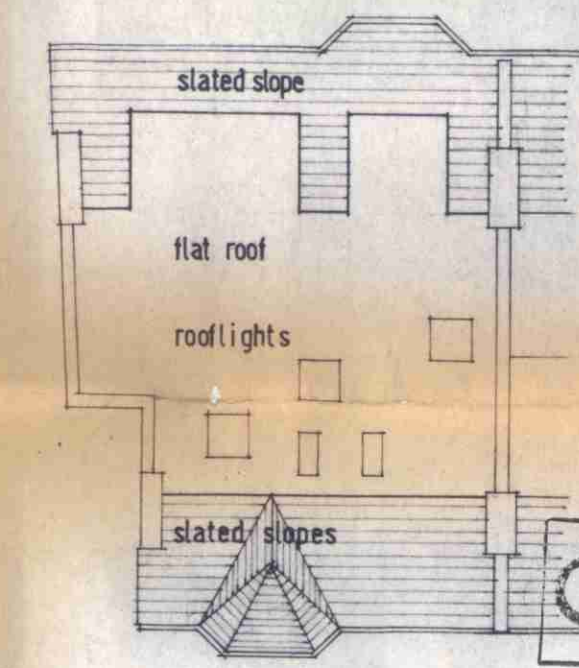

ROOF PLAN 1:200

CTP/G6/10/18/36962 (R)

A. 18 X 83 ROOF PLAN ADDED PLAN OF NEW FLAT APPROVED

project
8 Compayne Gardens
London NW6
new 3-room flat at loft level


drawing
plans elevations section
as proposed

scale
1:100

date
september 1983

drawn
mb

number
379/2 A

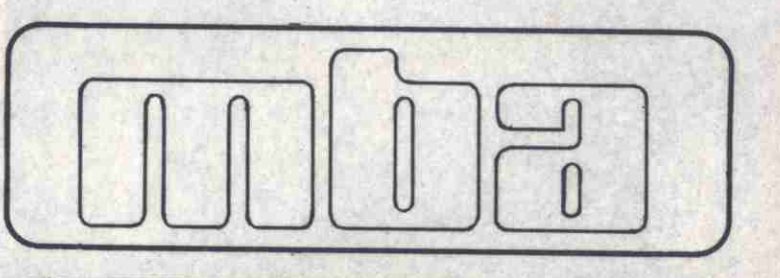

Brod Salmon Partnership
chartered architects and planning consultants
104 Wigmore Street London W1H 9DR
telephone: 01-486 3832