


Do not scale from this drawing. The Contractor is to take and check all dimensions on site before work commences. Subcontractors must verify all dimensions on site before making a shop drawing or commencing manufacturing.

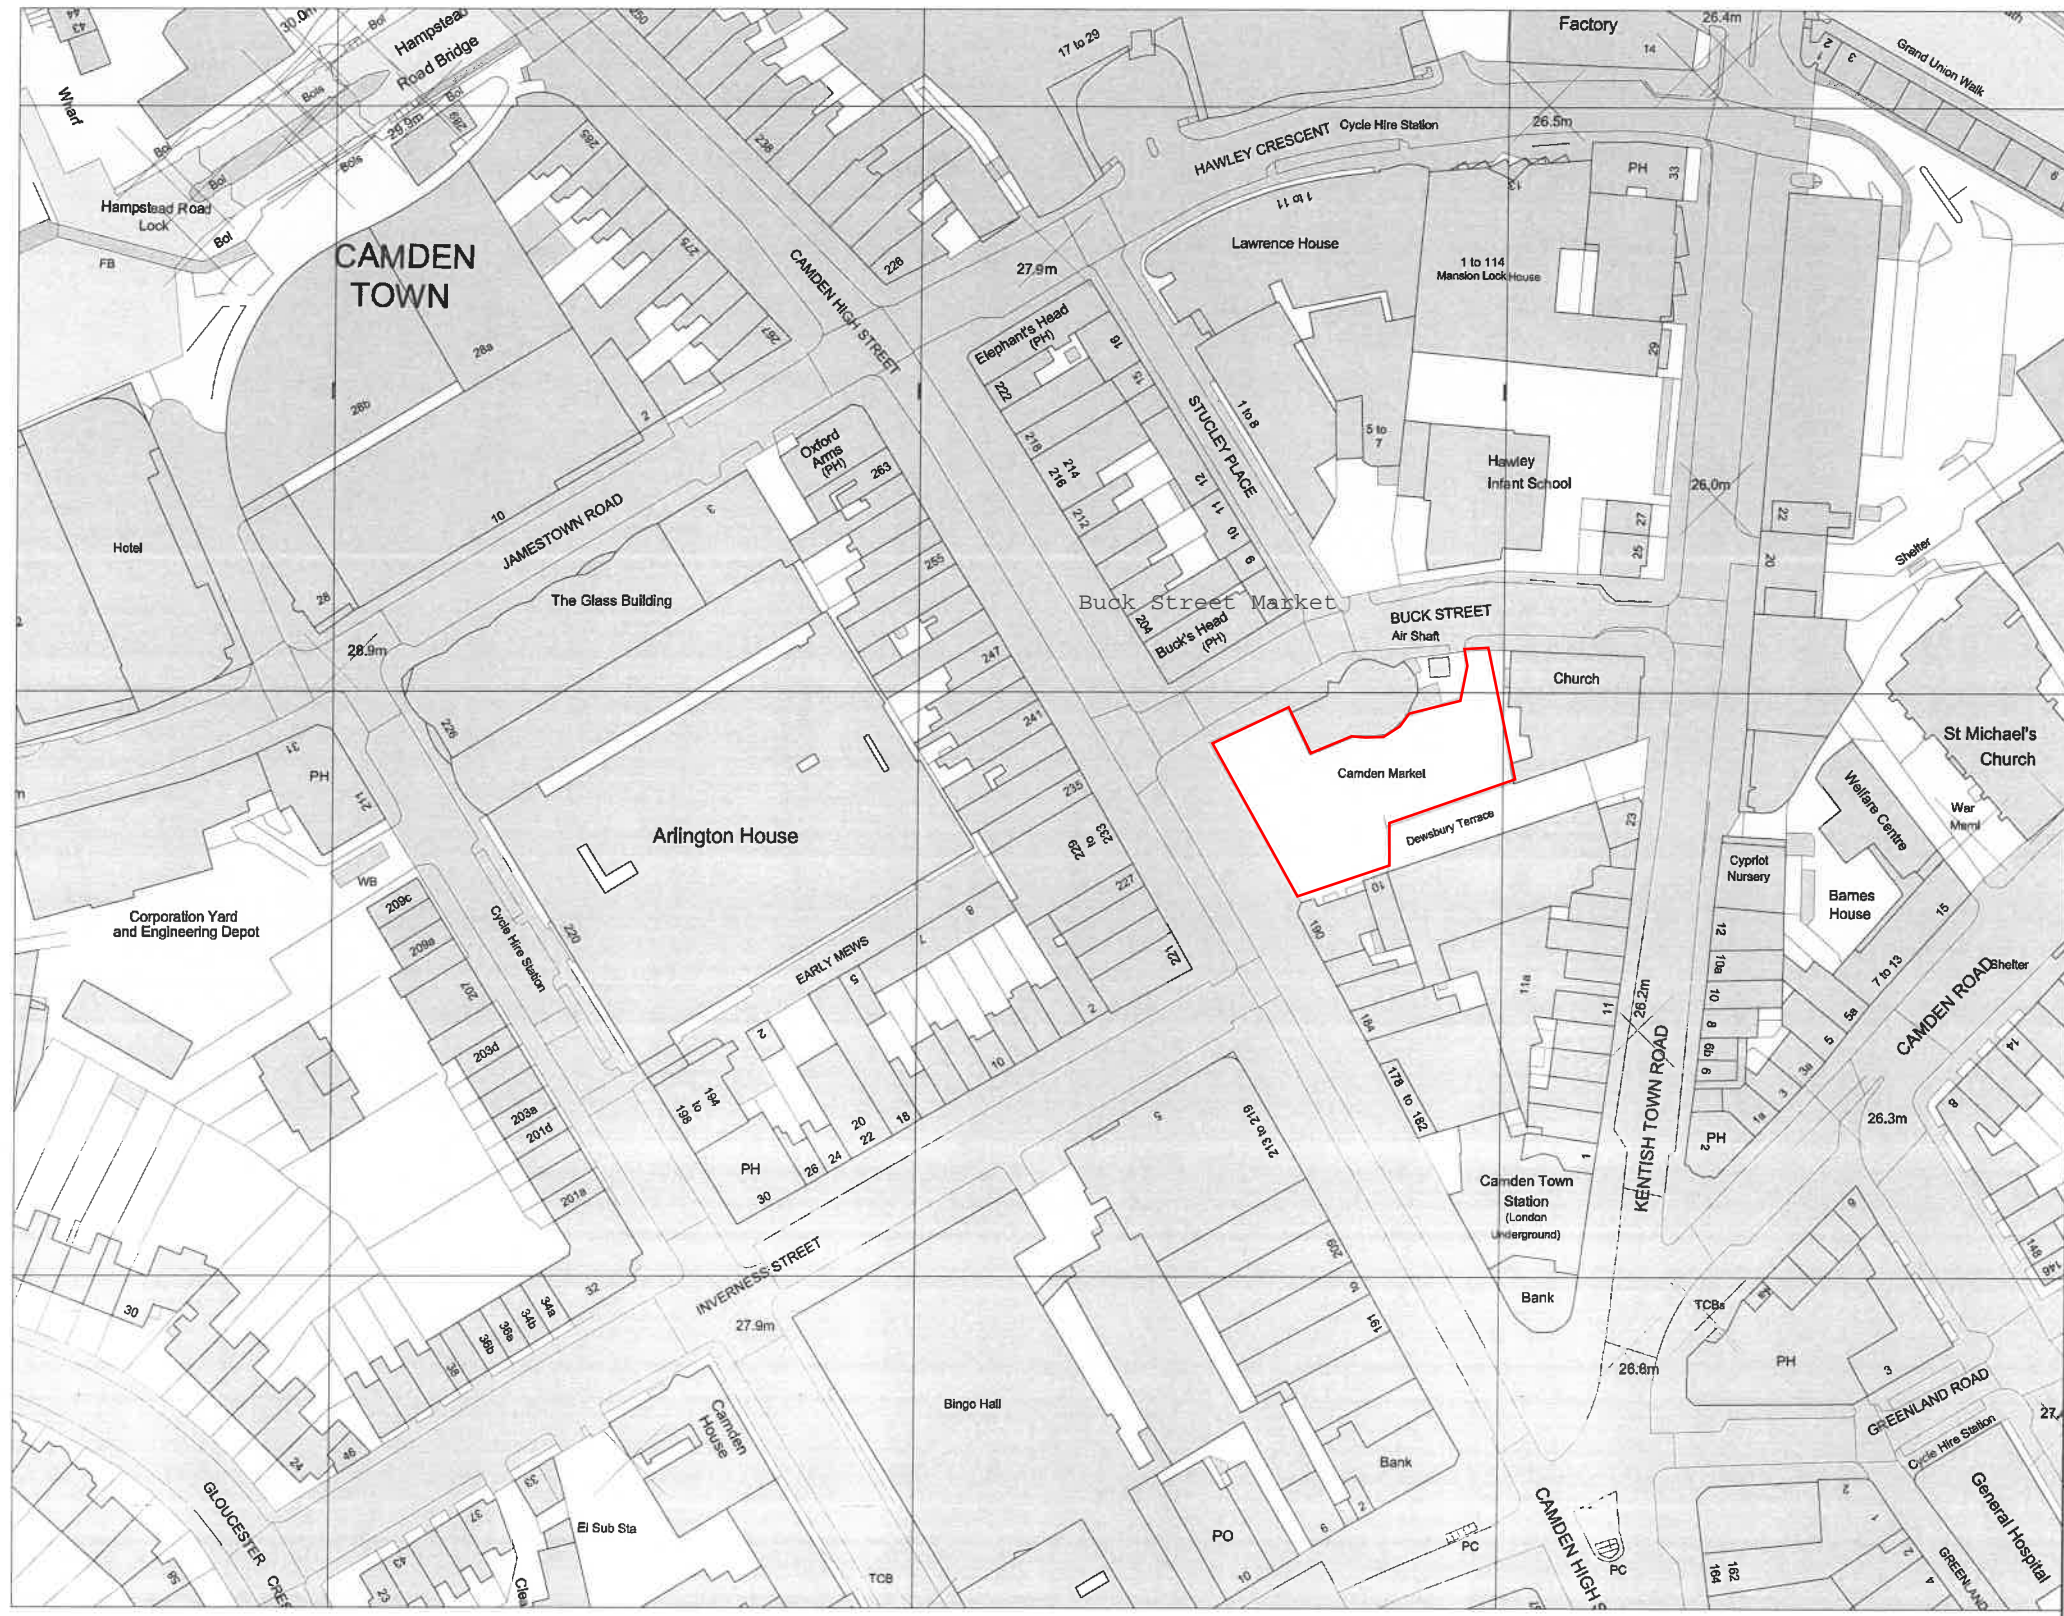

NOTES				
No	Date	Inf	Description	Checked

PROJECT	Buck Street Market
CLIENT	
DRAWING ORIGINATOR	

Location Plan 1:1250 @A3

Originator Job Reference :-

DRAWING TITLE
LOCATION PLAN

Drawing Status	Surveys	Date: 08.07.18
Tender	Scale	Checked By:
Contract		

Drawing No. **CT A 100/250_511** Rev. **00**