


This drawing must be read in conjunction with the specification and all other relevant drawings. Do not scale from this drawing.

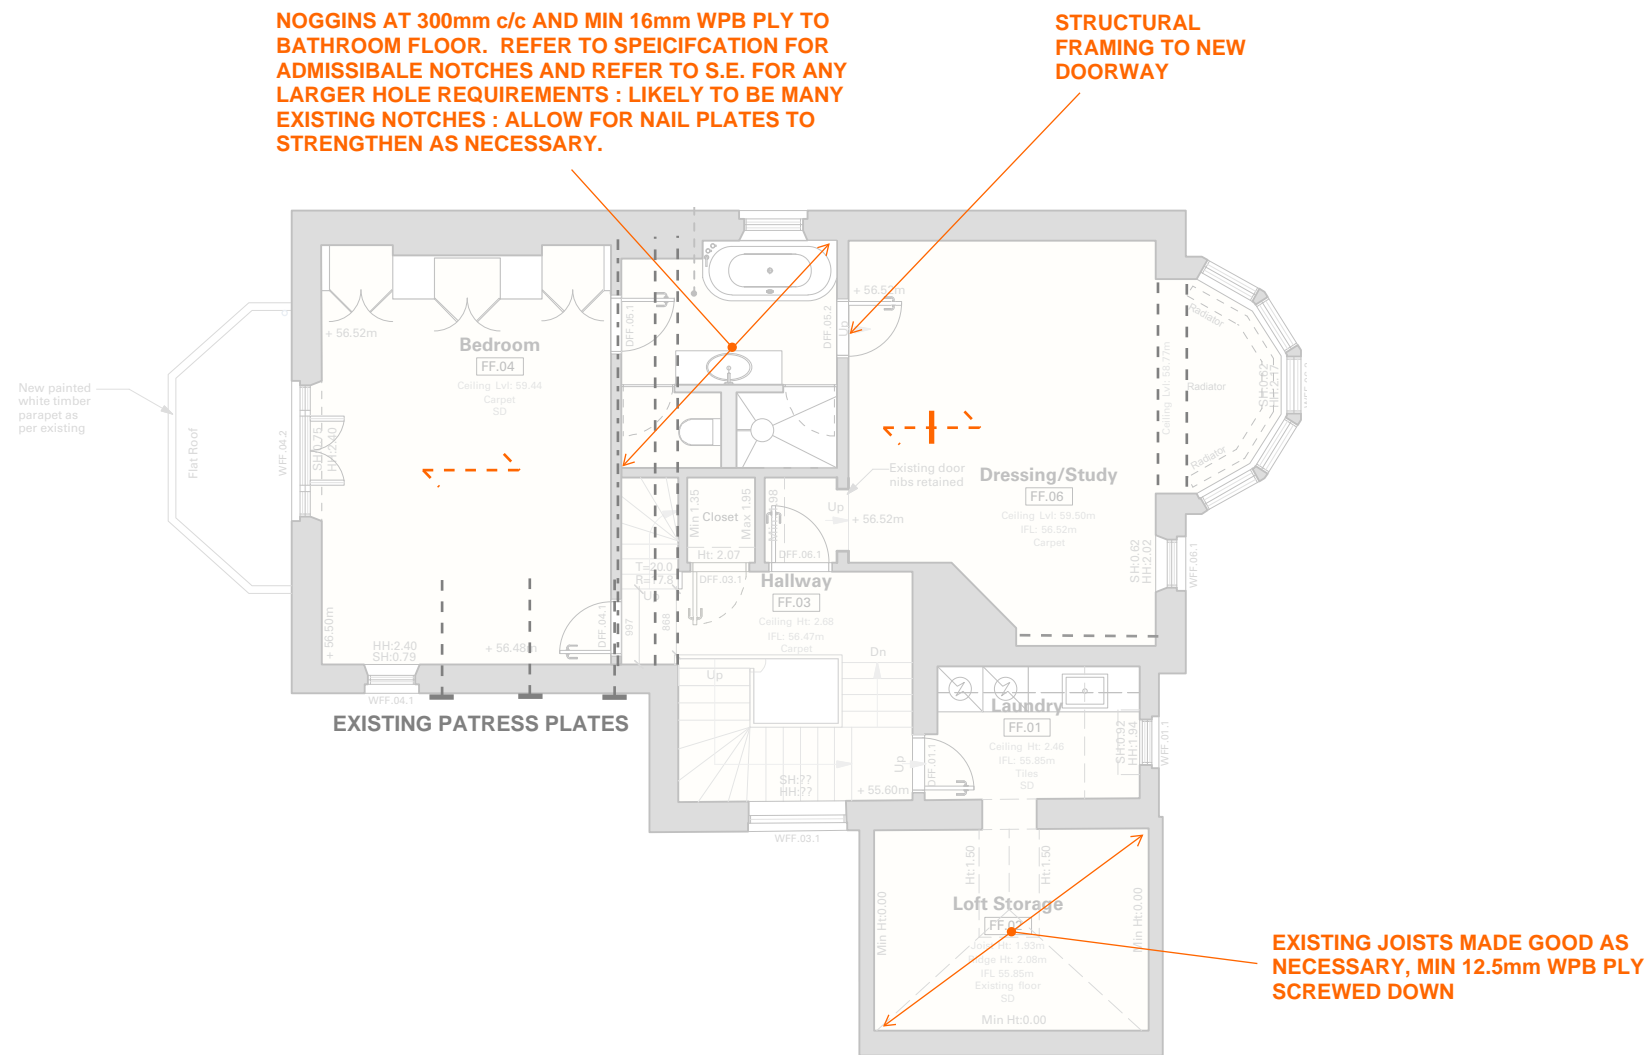


KEY

- EXISTING JOIST SPANS
- EXISTING JOISTS TO BE STRENGTHENED AND LEVELLED WITH ADDITIONAL 200x50 C25'S SCREWED ALONGSIDE.
- LOADING BEARING WALL BELOW

- NOTES.**
1. Do not dimension from this drawing.
 2. Setting out by Architects and/or using site dimensions.
 3. To be read in conjunction with all SE and Architects drawings.
 4. Report any discrepancies between site and drawings to SE and Architect asap.
 5. Temporary works by contractor, submit method statement to SE and party wall surveyor if necessary prior to commencement of works on site.

FIRST FLOOR PLAN

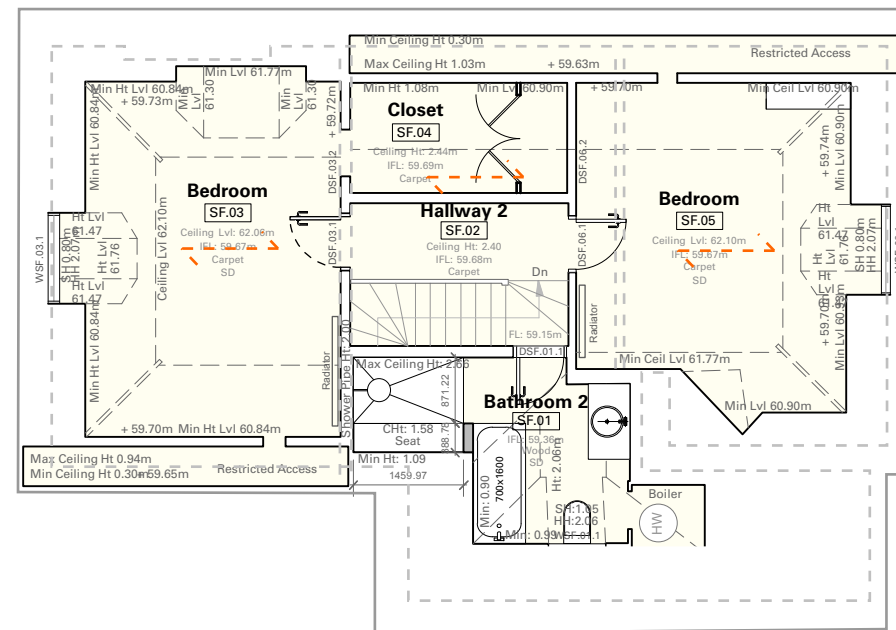

LOFT FLOOR PLAN

P1 17.06.19 AMMENDED	HH	HH
Rev	Date	Description
		Drawn Check

conisbee
 Consulting Structural Engineers
 Consulting Civil Engineers

1-5 Offord St
 London N1 1DH
 Tel 020 7700 6666
 Fax 020 7700 6686
 design@conisbee.co.uk
 www.conisbee.co.uk

Project
 31 STEELE'S ROAD, NW3 4RE

Title
 PROPOSED PLAN - STRUCTURE
 FIRST FLOOR AND LOFT FLOOR

Drawing Status	Project No
PRELIMINARY	180289
Date	Drawn
OCT 2018	HH
Scale	Engineer
1:100@A3	HH
	Revision
	P1