


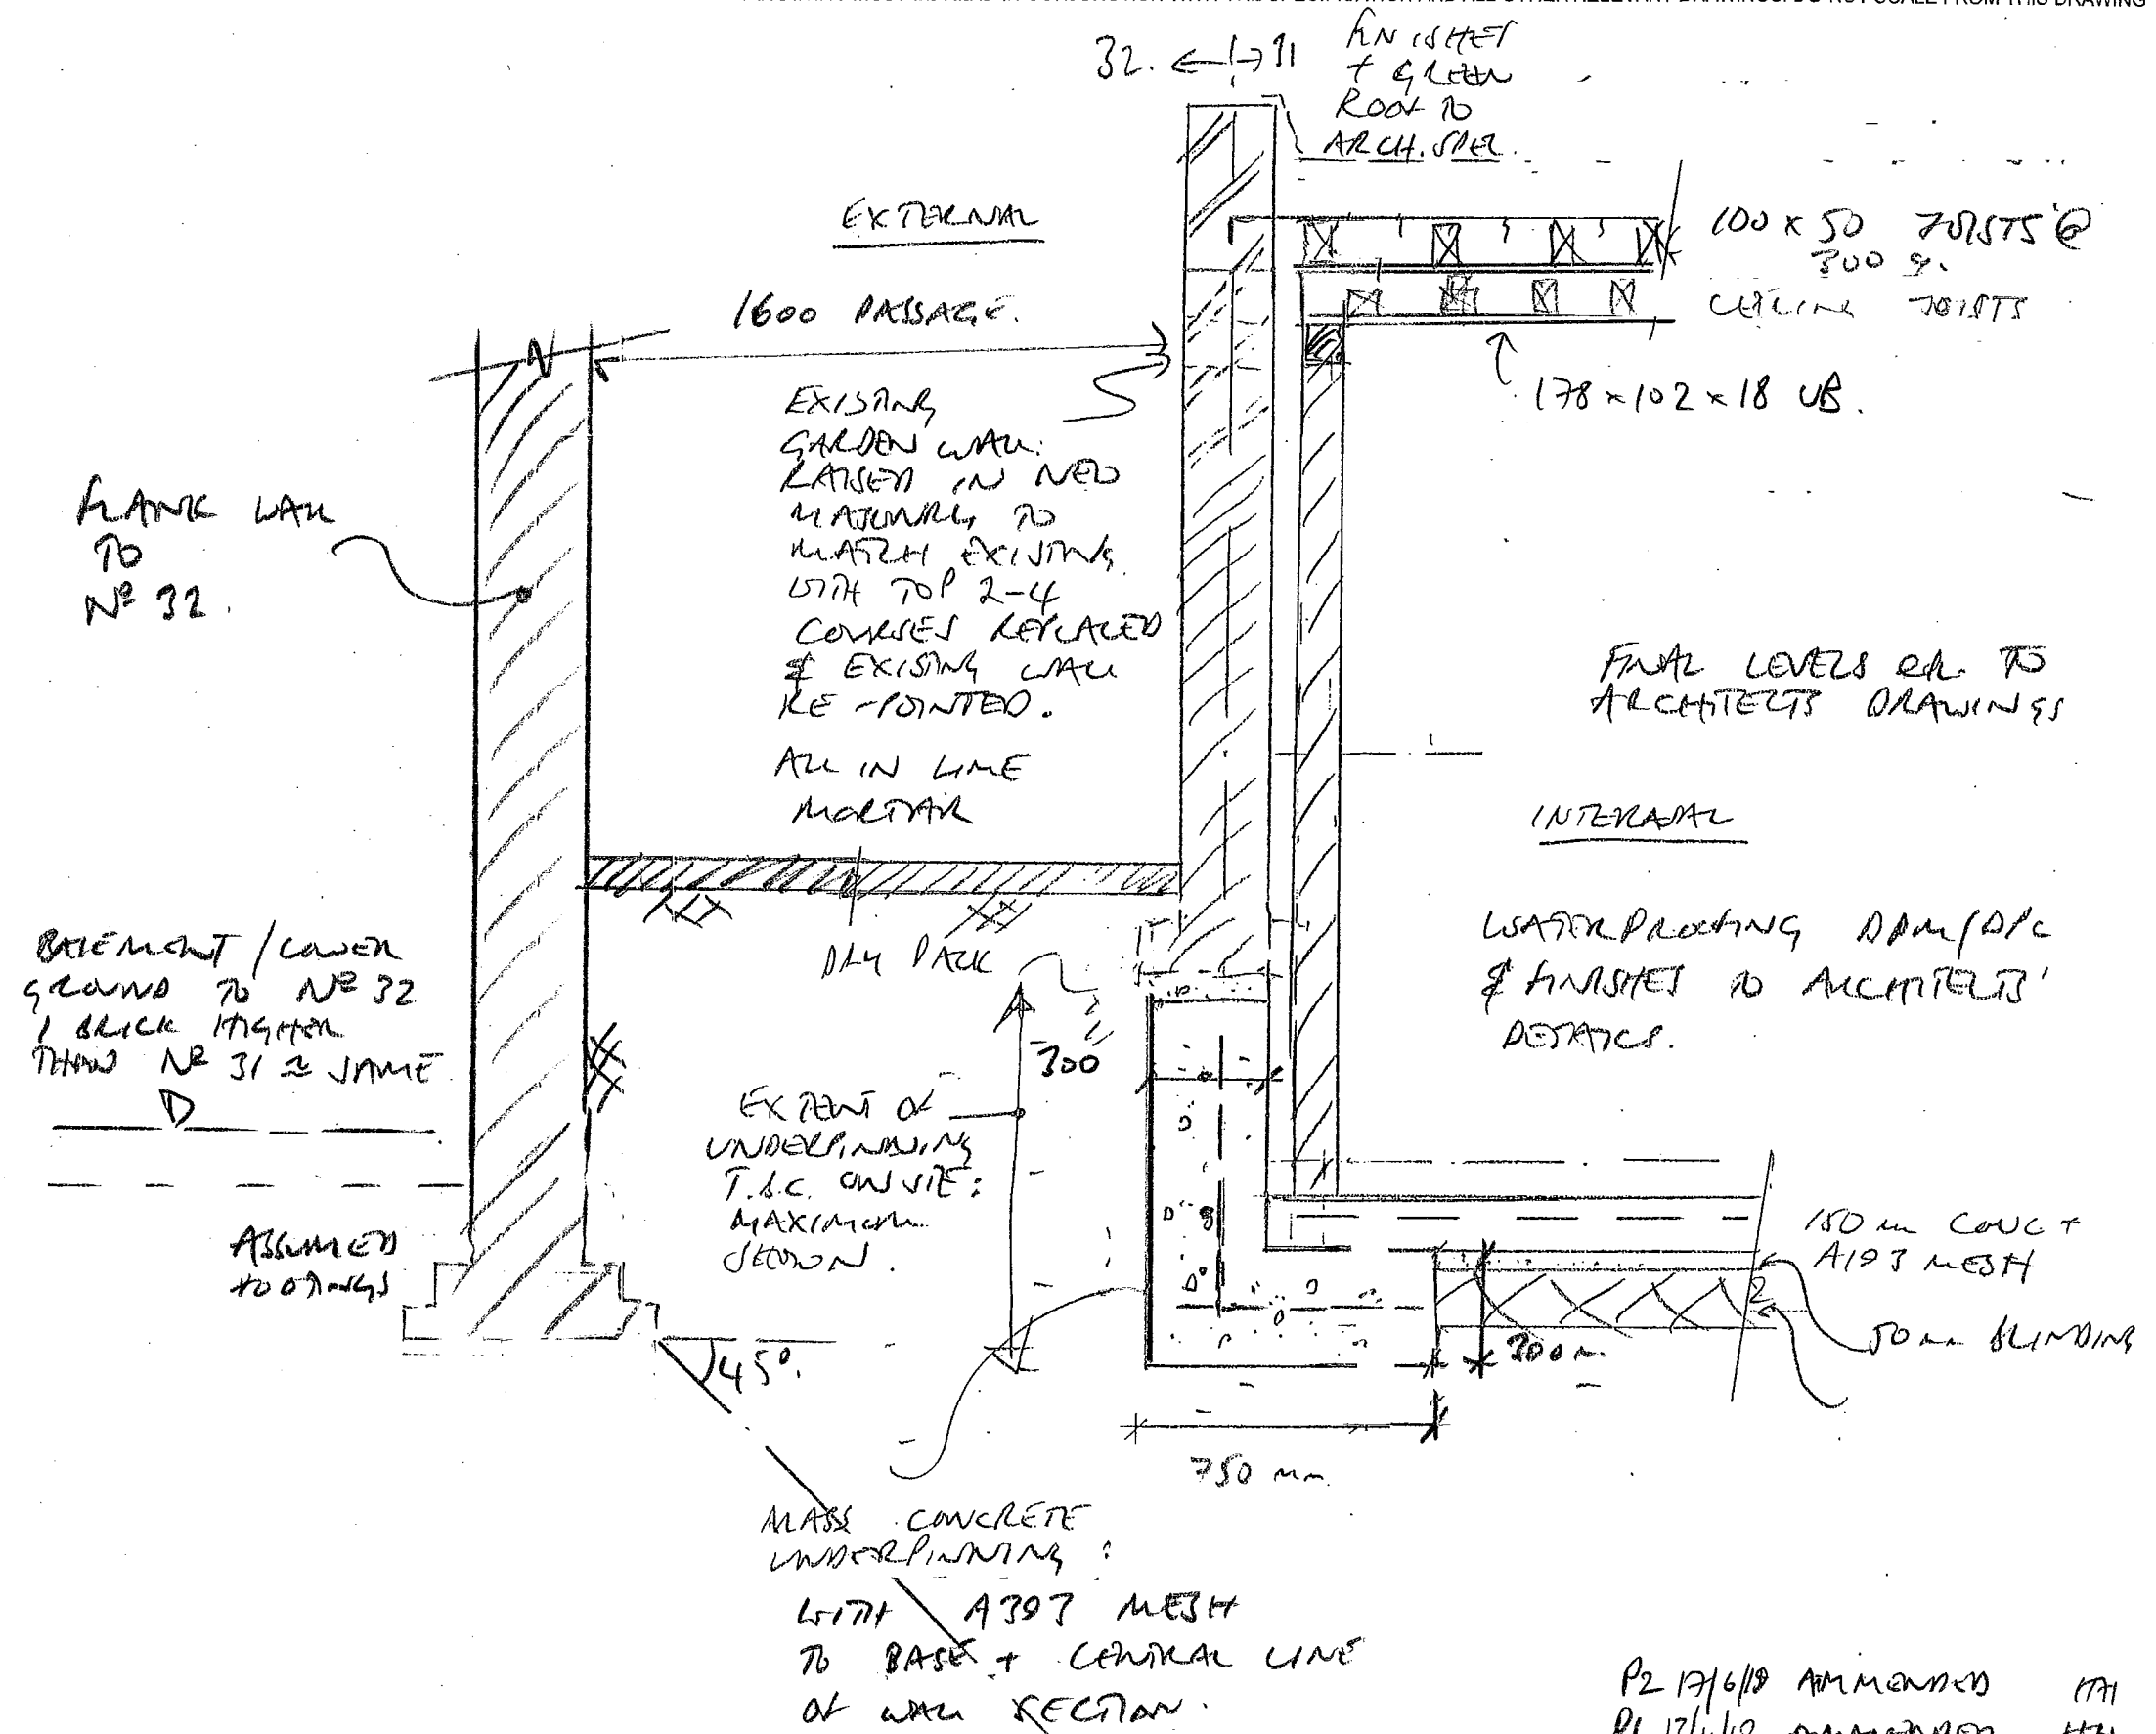

P2 17/6/18 AMENDED HH
P1 13/11/18 AMENDED HH

Rev	Date	Description	
Scale	Drawn	Engineer	Date
1:20	HH	HH	10/18
Drawing Status	Project No	Revision	
PRELIMINARY	180289	P2	
Drawing No			
180289-SSK-401			

Consulting Structural Engineers
Consulting Civil Engineers

London • Cambridge • Norwich
1-5 Offord St London N1 1DH
Telephone 020 7700 8888
www.conslsbee.co.uk

Project
31 STEELET ROAD

Title
32/31 SECTION:
PROPOSED EXTENSION