


DETAIL OF PROPOSED GREEN ROOF CONSTRUCTION AS REQUIRED TO DISCHARGE CONDITION 15 OF PLANNING APPROVAL 2016/6366/P

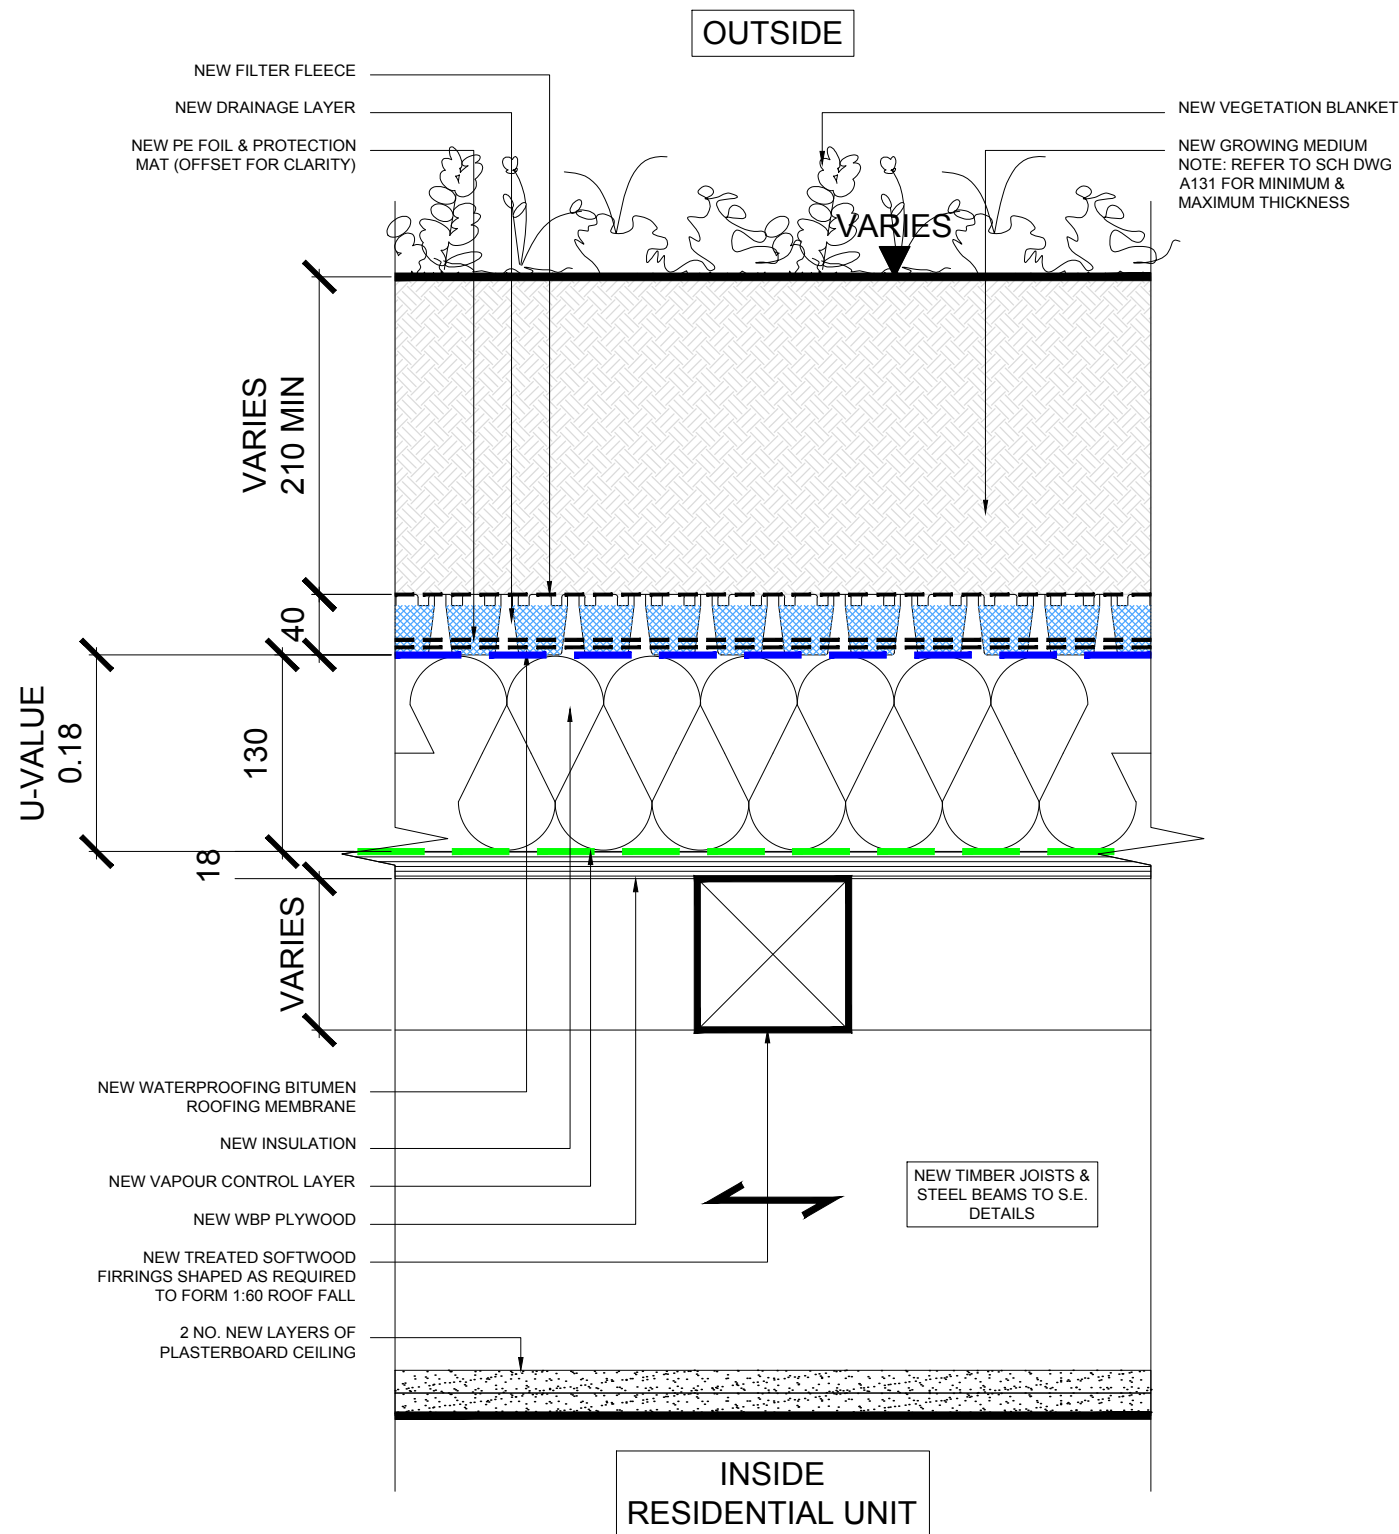

PROPOSED GREEN ROOF BUILD UP - SECTION DETAIL

SCALE 1:5 @ A3

1

SCALE 1:5 @A3



DRAWING STATUS
PLANNING CONDITION

- NOTES:
- DO NOT SCALE FROM THIS DRAWING.
 - ALL DIMENSIONS ARE TO BE VERIFIED ON SITE BY THE CONTRACTOR.
 - ANY DISCREPANCY FOUND BETWEEN THIS DRAWING AND ANY OTHER DOCUMENTS MUST BE REPORTED IMMEDIATELY TO THE CONTRACT ADMINISTRATOR.
 - REMOVE THIS DRAWING FROM CURRENCY WHEN A REVISED DRAWING IS ISSUED.
 - COPYRIGHT OF THIS DRAWING REMAINS WITH SCH ARCHITECTS.
 - THIS DRAWING IS TO BE READ IN CONJUNCTION WITH THE EMPLOYER'S AND CONSULTANT'S PROJECT DOCUMENTS.

A3 PLANNING
NOT FOR CONSTRUCTION

24.07.19 ISSUED TO LONDON
BOROUGH OF CAMDEN FOR
DISCHARGE OF CONDITION 15

**SMITH C-H
ARCHITECTS**

23 WEXNER BUILDING
2 STRYPE STREET
LONDON E1 7LF
TEL : 020 7377 8710
email : mail@sch-architects.com
www.sch-architects.com

ARCHITECTS • DESIGNERS

CLIENT

WHITE LION
ESTATES LTD.

PROJECT

72 - 80 LEATHER LANE
LONDON, EC1N 7TR

SCALE

1:5 @ A3

DATE

18.07.2019

DRAWN

AT

CHKD

DS

DRAWING TITLE

PROPOSED
GREEN ROOF BUILD UP
CONDITION 15

PROJECT NO.

DRAWING NO.

REV.

723

A130

-