
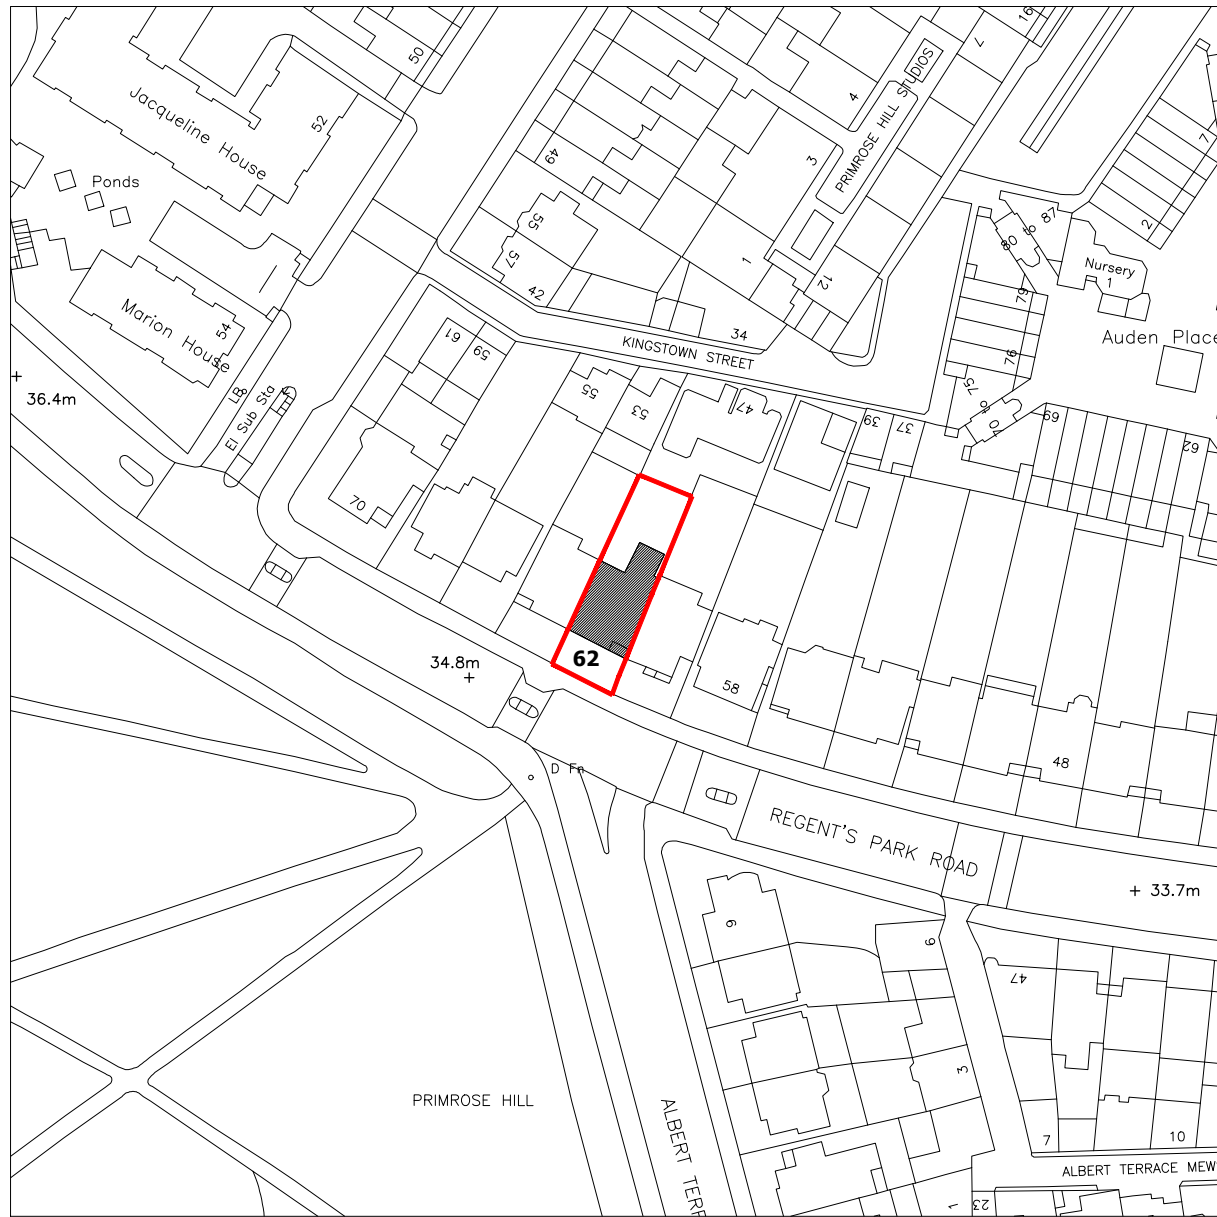


North

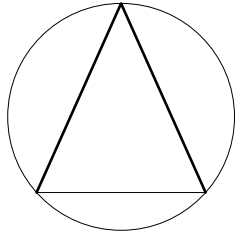

01 LOCATION PLAN
scale 1:1250


Rev.	Date	Description
------	------	-------------

Project
Flat 2, 62 Regents Park Road,
London NW1 7SX.

Title
Location plan

andrew wood associates ltd
118 Pall Mall
London
SW1Y 5ED
T: 020 7684 1400
F: 08451 305949

client:
Confidential

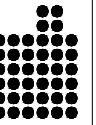

Date 23.07.2019	Job No 199	Drawing No P01	Revision -
Scale 1:1250 @ A3			