















## PLANNING

16/05/19 Levels revised Rev A

THIS DRAWING IS NOT TO BE SCALED, ONLY FIGURED DIMENSIONS ARE TO BE FOLLOWED (UNLESS THE DRAWING IS PART OF A PLANNING APPLICATION). CONTRACTORS ARE TO CHECK ALL DIMENSIONS BEFORE WORK COMMENCES, AND REFER ANY APPARENT DISCREPANCY TO THE ARCHITECT.

THIS DRAWING IS THE SOLE PROPERTY OF M.R. PARTNERSHIP LIMITED, AND MAY NOT BE COPIED OR REPRODUCED IN ANY MANNER WHATSOEVER WITHOUT THE OWNERS WRITTEN CONSENT. (c) COPYRIGHT.

PROJECT 39 Fitzjohns Avenue NW3

DRAWING Existing - DEMOLITION  
Second Floor  
Plan

**CH+MRP**  
ARCHITECTS


41-42 FOLEY STREET, LONDON W1W 7TS  
T: + (0) 207 253 2526 / + (0) 207 631 5405  
E: mail@ch-architects.com / info@mrpartnership.co.uk  
www.ch-architects.com / www.mrpartnership.co.uk



DATE: 16/05/2019 SCALE: 1:100@A1 1:200@A3 DRAWN: CAD

DWG No: 3169\_106 REV. No:

FILE: Existing Plans.dwg

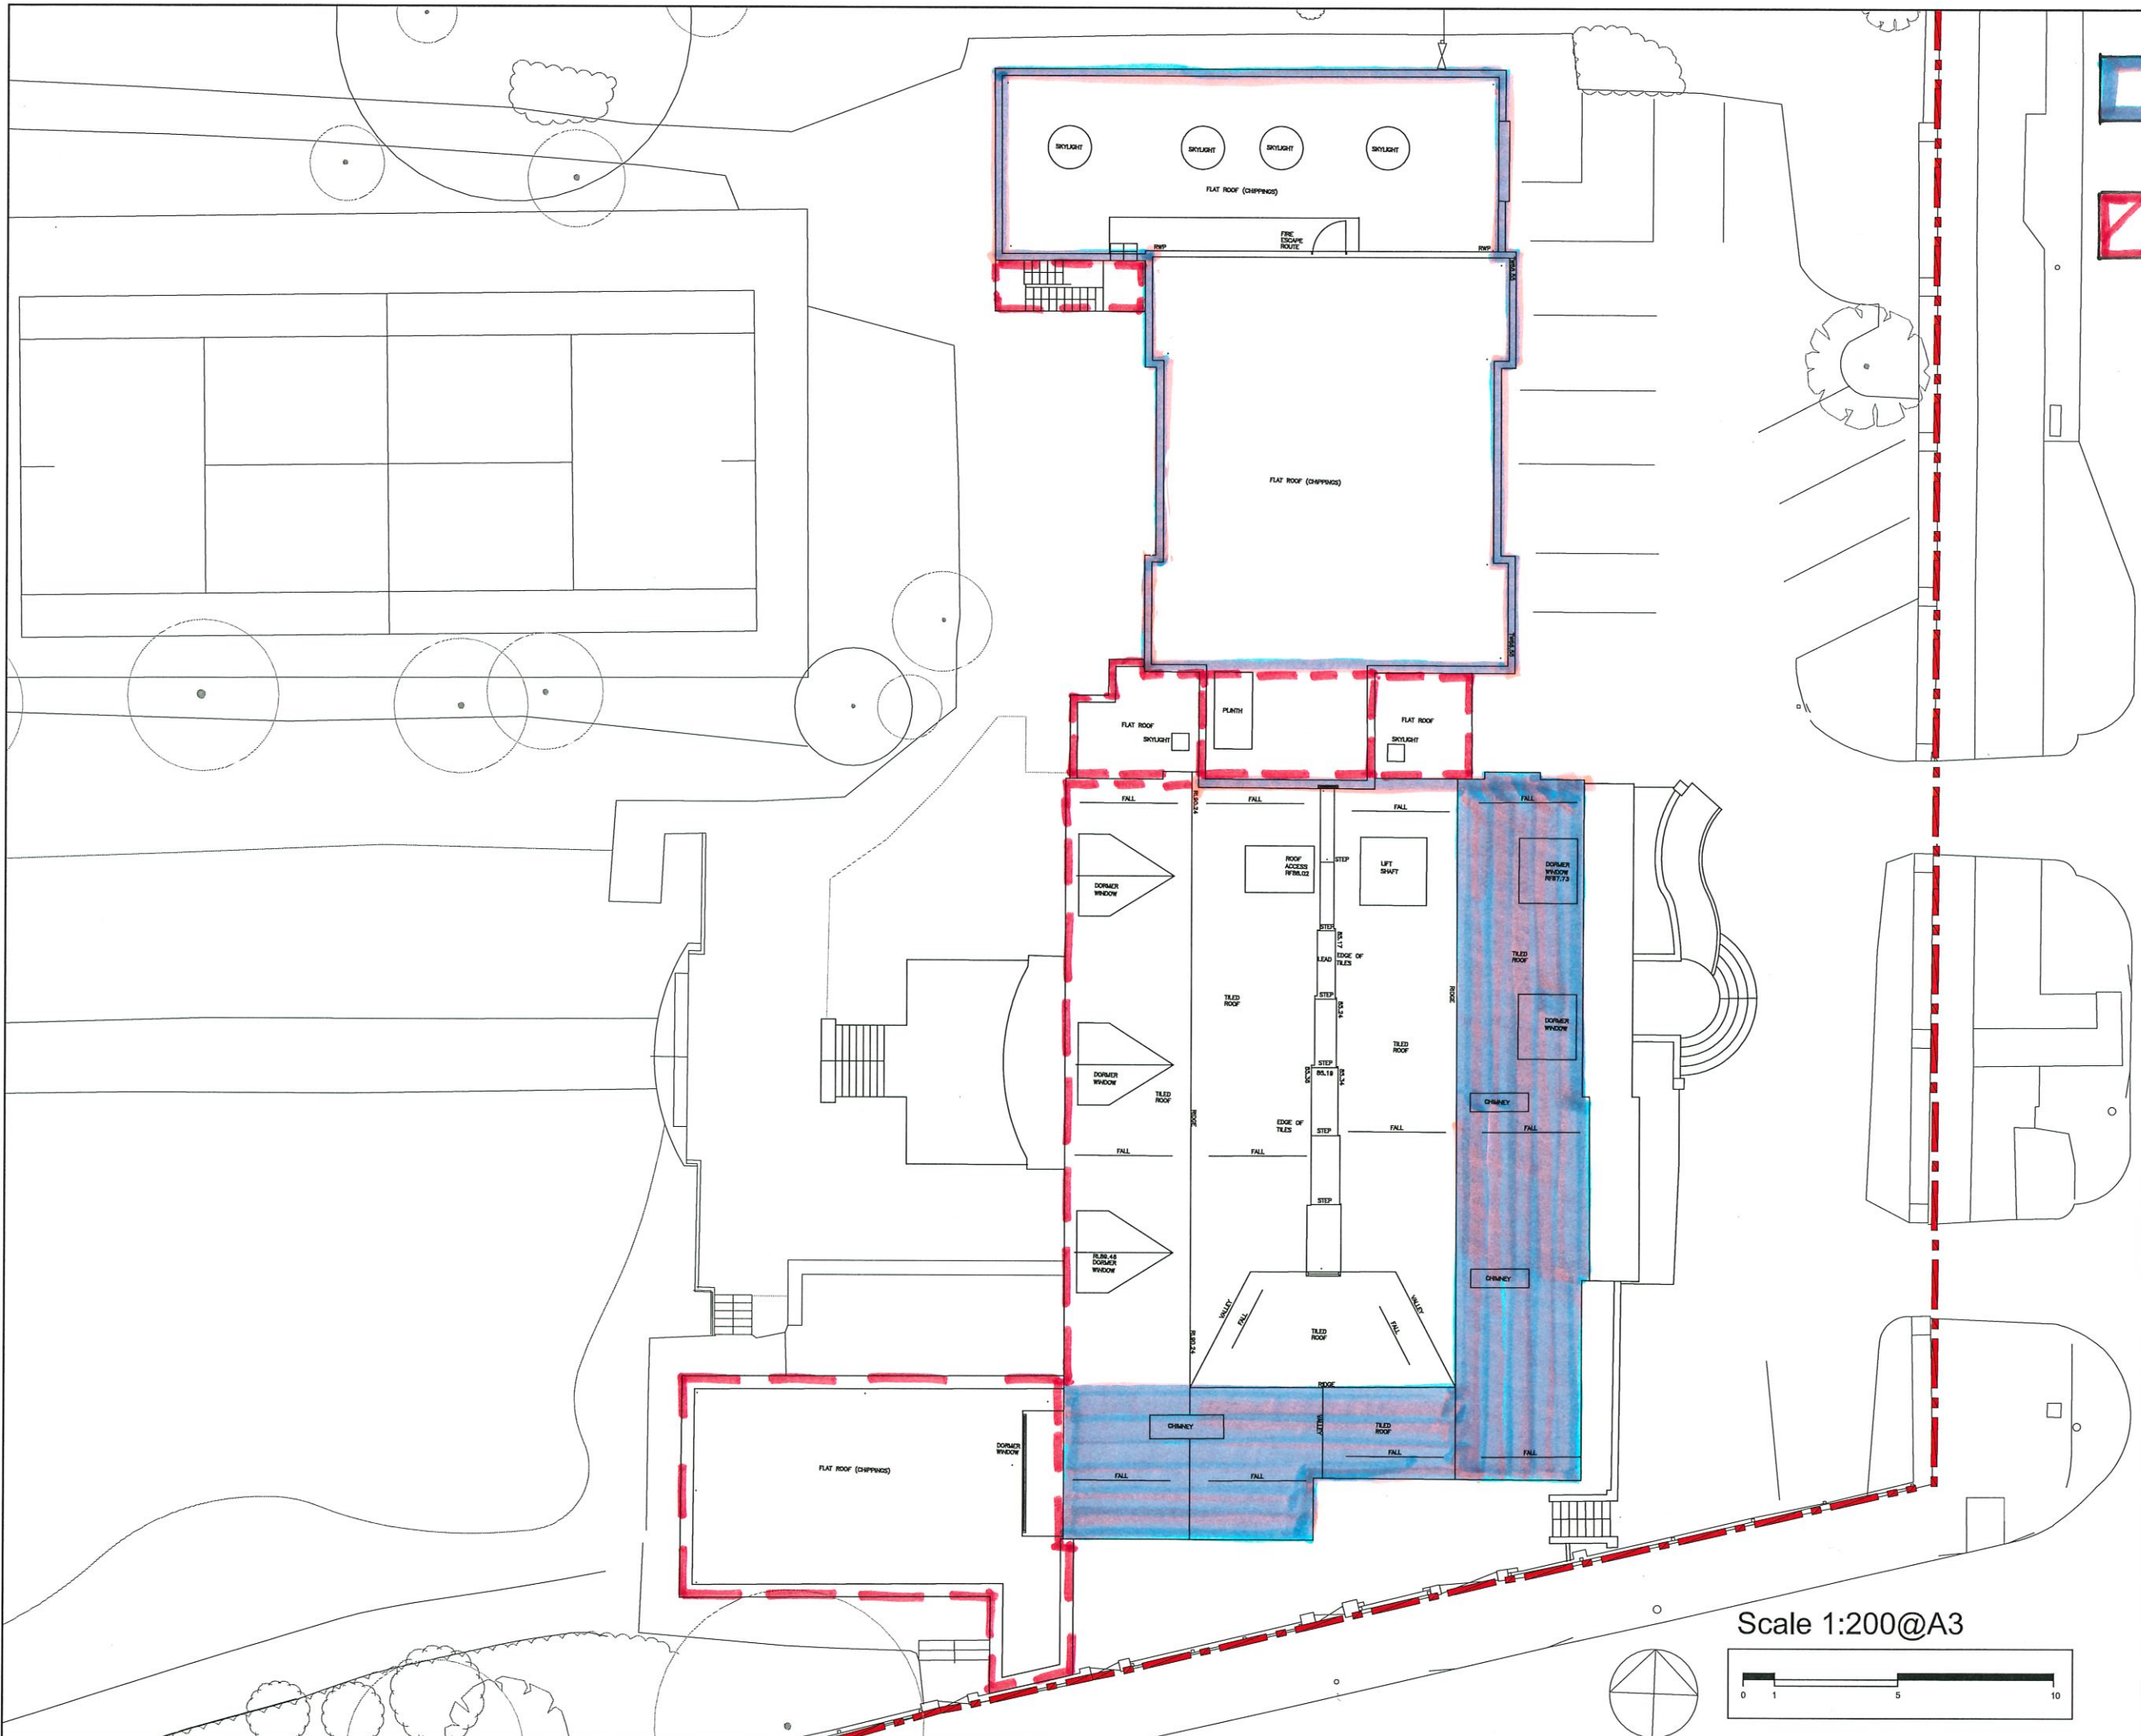



-  EXISTING ROOFS TO BE RETAINED + REFURBISHED INC. CHIMNEYS
-  EXISTING STRUCTURES TO BE DEMOLISHED

PLANNING

THIS DRAWING IS NOT TO BE SCALED, ONLY FIGURED DIMENSIONS ARE TO BE FOLLOWED (UNLESS THE DRAWING IS PART OF A PLANNING APPLICATION). CONTRACTORS ARE TO CHECK ALL DIMENSIONS BEFORE WORK COMMENCES, AND REFER ANY APPARENT DISCREPANCY TO THE ARCHITECT.

THIS DRAWING IS THE SOLE PROPERTY OF M.R PARTNERSHIP LIMITED, AND MAY NOT BE COPIED OR REPRODUCED IN ANY MANNER WHATSOEVER WITHOUT THE OWNERS WRITTEN CONSENT. (c) COPYRIGHT.

PROJECT 39 Fitzjohns Avenue NW3

DRAWING Existing Roof Floor Plan - DEMOLITION

**CH+MRP**  
ARCHITECTS

41-42 FOLEY STREET, LONDON W1W 7TS  
T: + (0) 207 253 2526 / + (0) 207 631 5405  
E: mail@ch-architects.com / info@mrpartnership.co.uk  
www.ch-architects.com / www.mrpartnership.co.uk

DATE: 16/05/2019 SCALE: 1:100@A1 1:200@A3 DRAWN: CAD

DWG No: 3169\_107 REV. No:

FILE: Existing Plans.dwg

Scale 1:200@A3

