


- Notes
- Do not scale from this drawing.
 - Dimensions are in millimeters unless stated otherwise.
 - Levels are in metres above AOD unless stated otherwise.
 - All drawings to be read in conjunction with relevant specifications, all relevant engineers and specialists' drawings and specifications + any other documents as specified by Thirdway Architecture.
 - Report any discrepancies in writing to Thirdway Architecture.
 - All dimensions are subject to site survey and are to be verified on site by the contractor before proceeding.


© Thirdway Architecture Ltd

General Notes

Rev.	Date	Description
-	22/07/19	ISSUE FOR PLANNING

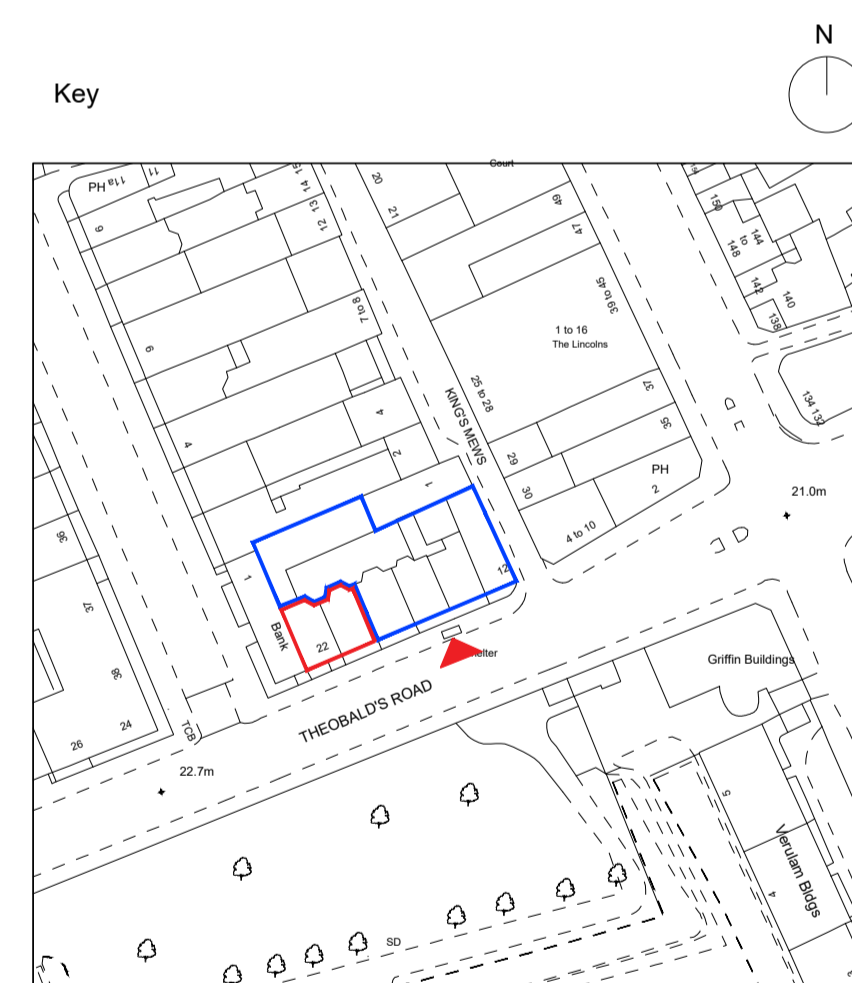

01 Existing Elevation - Theobalds Road

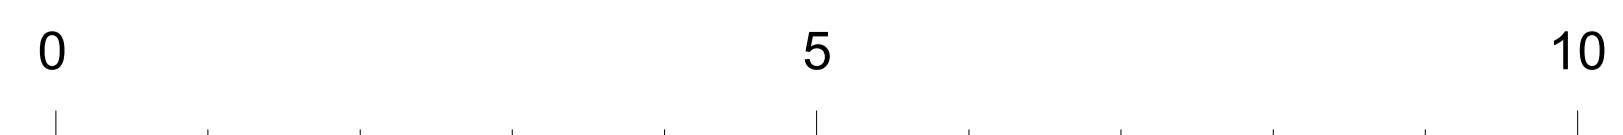

Project
20-22 Theobalds Road

Client
Ferglen Properties Ltd.

Drawing Title
Existing Elevation

Scale @ A1
1:50

Scale @ A3
1:100



Morelands 5-23 Old Street London EC1V9HL
www.thirdwayarchitecture.com 020 7054 1145

Number Revision