


Face Elevation

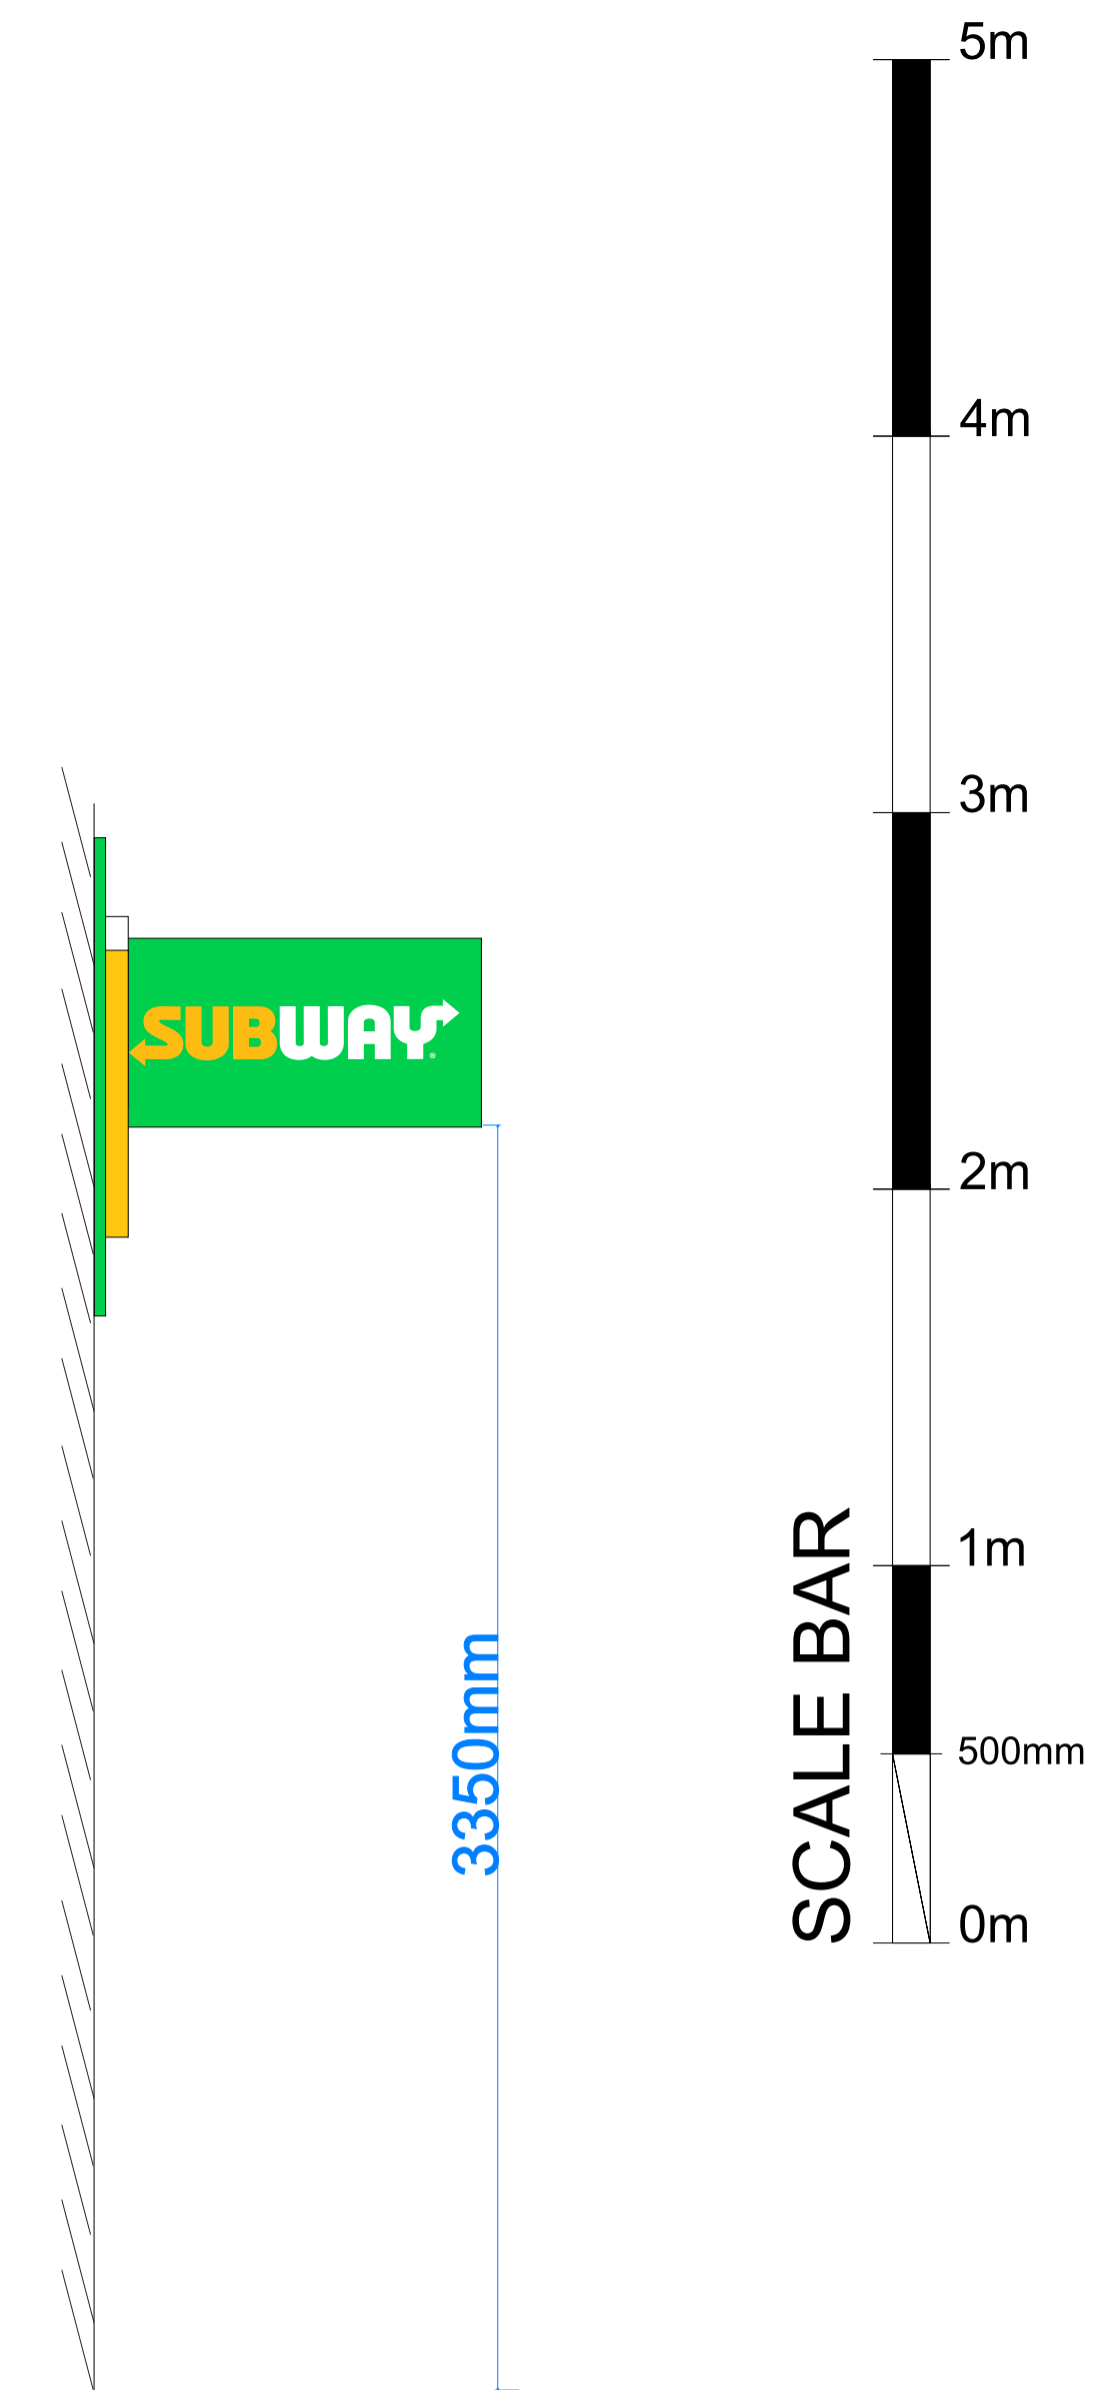

Face Elevation side view

## Proposed Signage

### Fascia:- 5270mm x 1264mm

Background:- Folded Aluminium fascia powder coated Green with 30mm returns.

Internally illuminated rimless letter with aluminium returns.  
Returns to be powder coated yellow and white to suit acrylic faces made from 5mm opal and yellow acrylic.

Illumination from 12v chain LEDs with internal driver. 'R' in green vinyl to suit.

### 1x Projection Sign:- 1000mm x 500mm

Constructed from 2 folded aluminium panels with stencil cut text.  
Illumination internally from LED modules with translucent white & yellow acrylic,  
Sandwiched onto an internal steel framework complete with fixing bracket. (If needed)



D01

Subway  
109 TOTTENHAM COURT RD  
LONDON  
W1T 5AD

Proposed new signage



Drawn by:  
TS

Date:  
09/07/2019

Scale: 1:20@A1

Approved by:



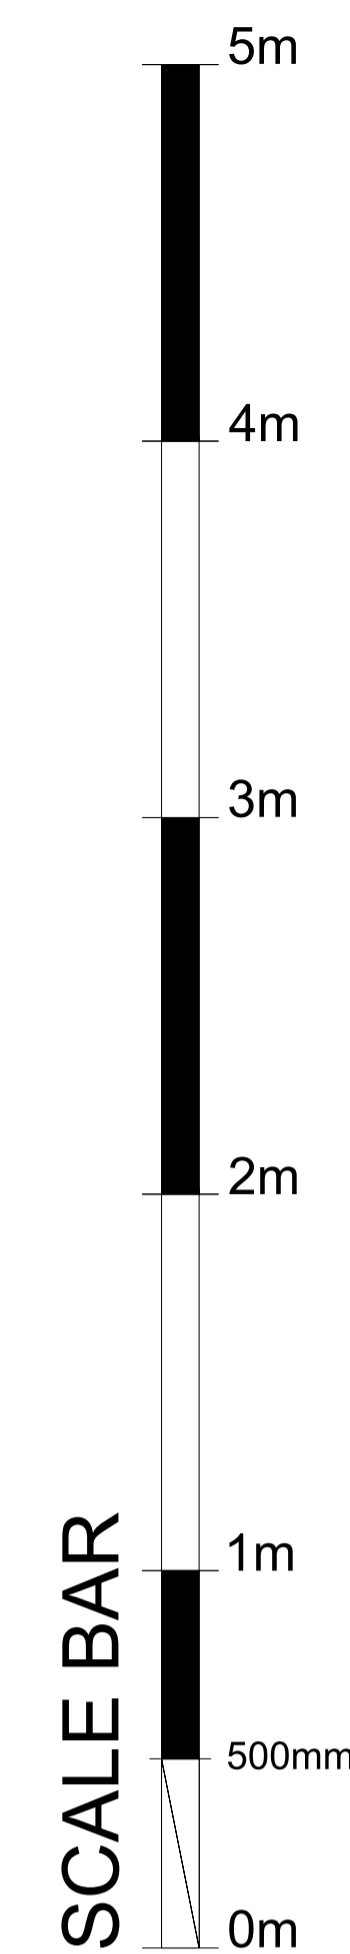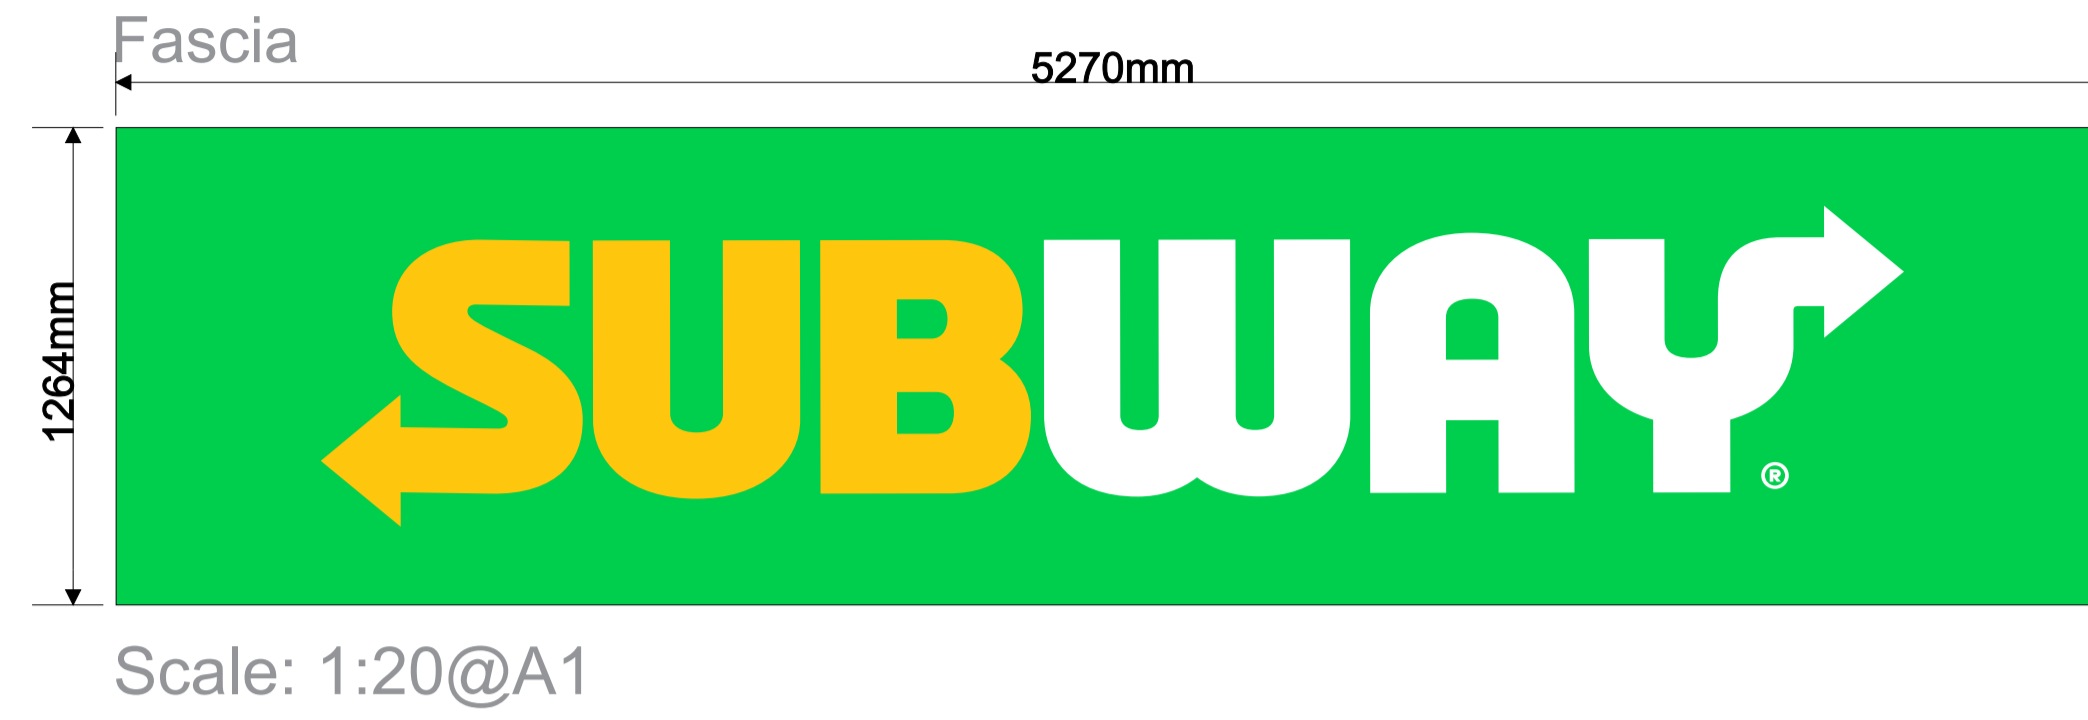

D01

Subway  
109 TOTTENHAM COURT RD  
LONDON  
W1T 5AD



Proposed new signage

Drawn by: TS Date: 09/07/2019


Scale: 1:20@A1

Approved by: \_\_\_\_\_

INDICATIVE PERSPECTIVE (NOT TO SCALE)

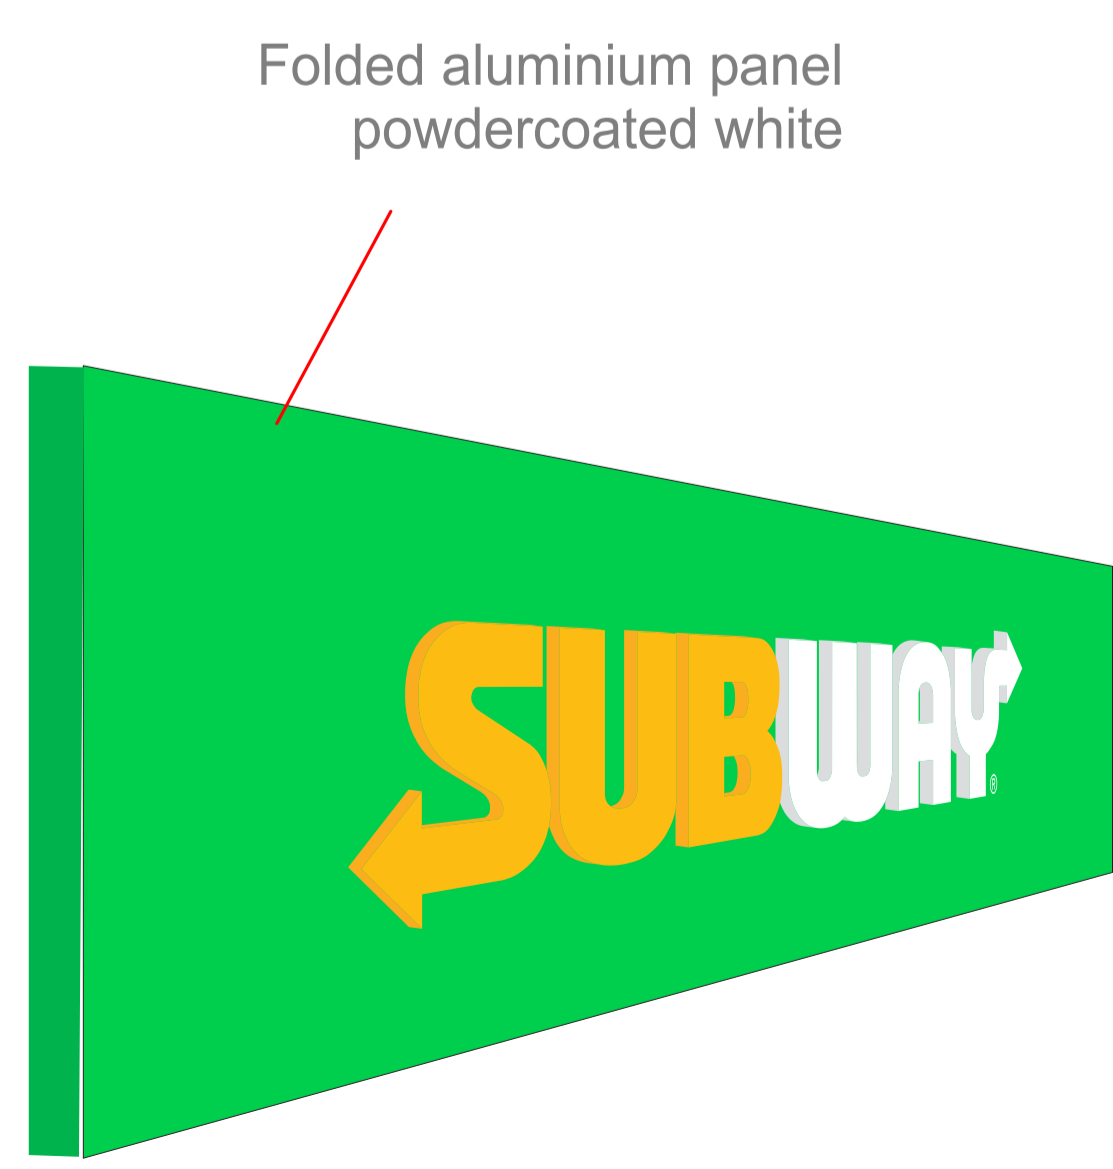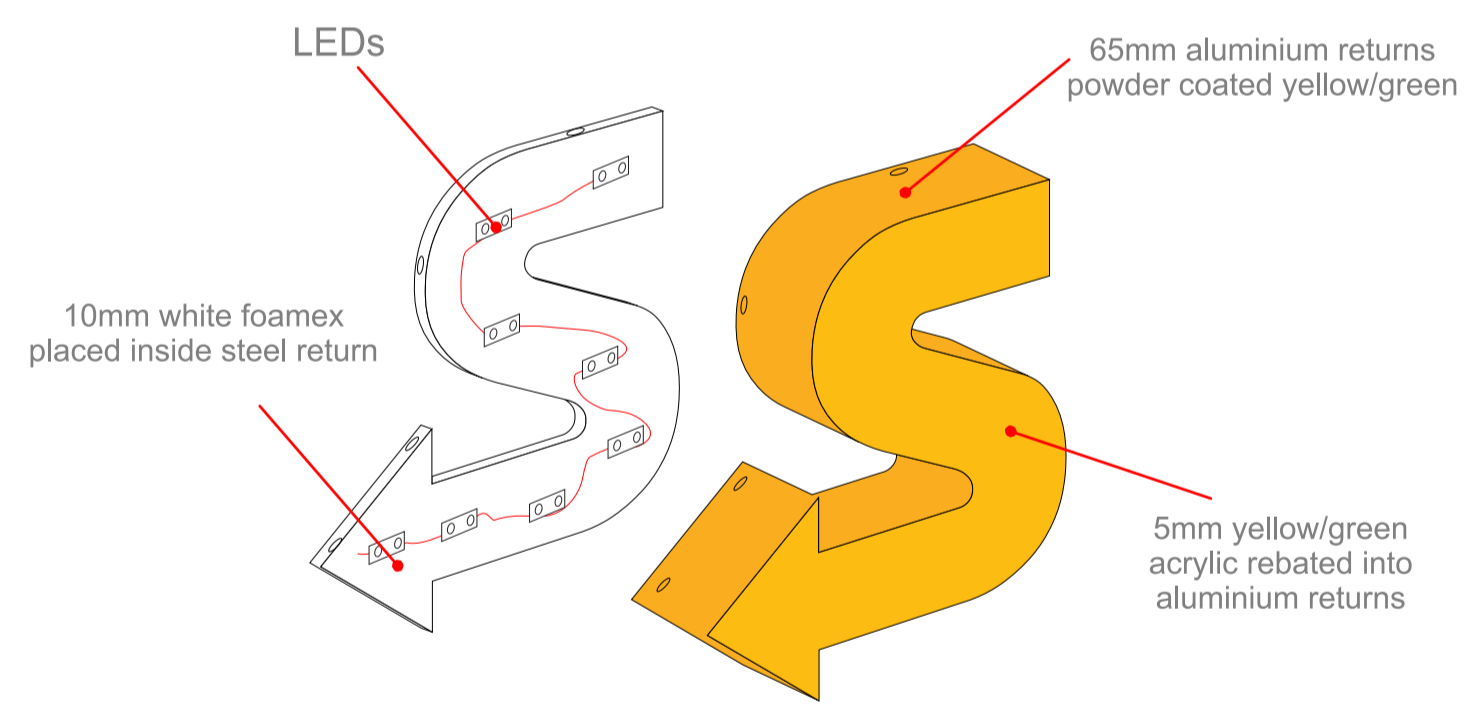

SIDE THROUGH SECTION OF THE 2 MAIN FASCIAS

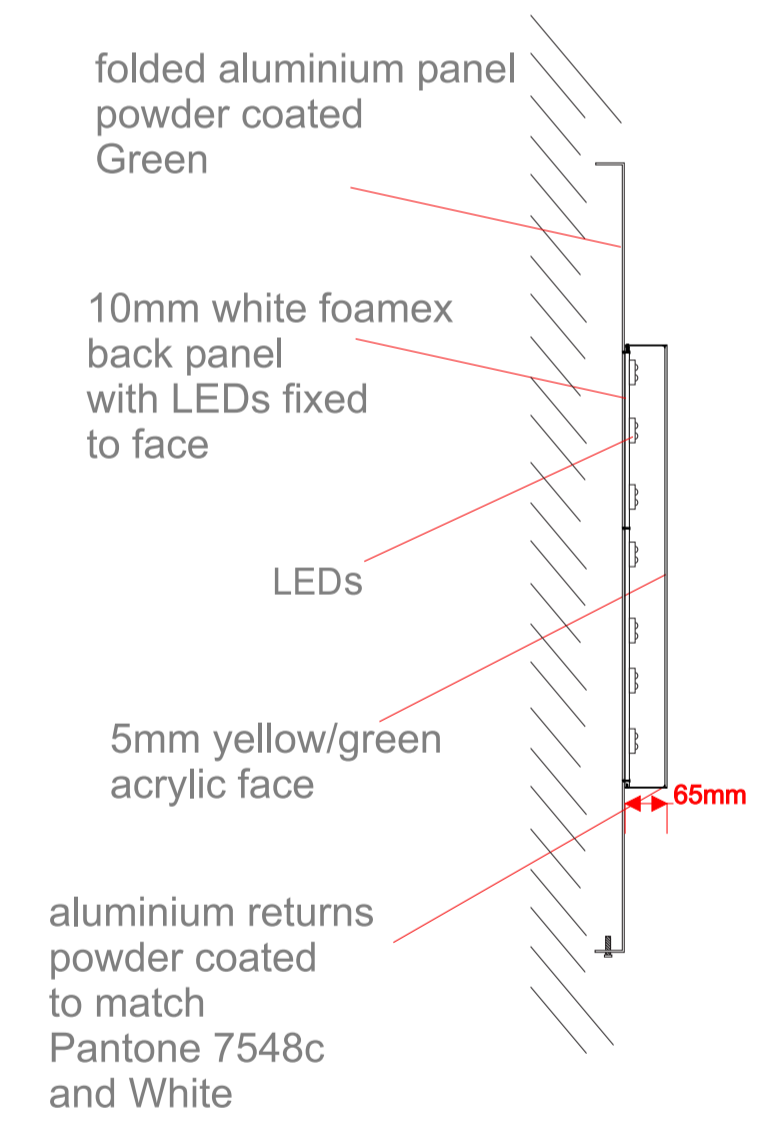

Scale: NTS

Internally illuminated rimless letter with aluminium returns. Returns to be powder coated yellow and white to suit acrylic faces made from 5mm White and yellow acrylic. Illumination from 12v chain LEDs with internal driver. 'R' in white vinyl to suit.





Legend House, Bradbury Drive, Springwood Ind. Estate  
Braintree, Essex. CM7 2SD

Left Hand View  
Scale: 1:10@A3



Side View  
Scale: 1:10@A3

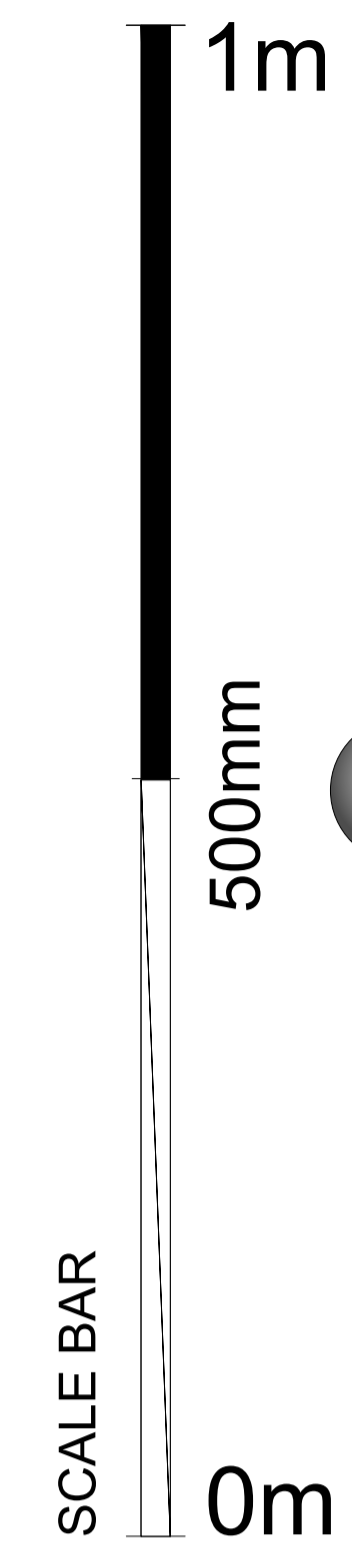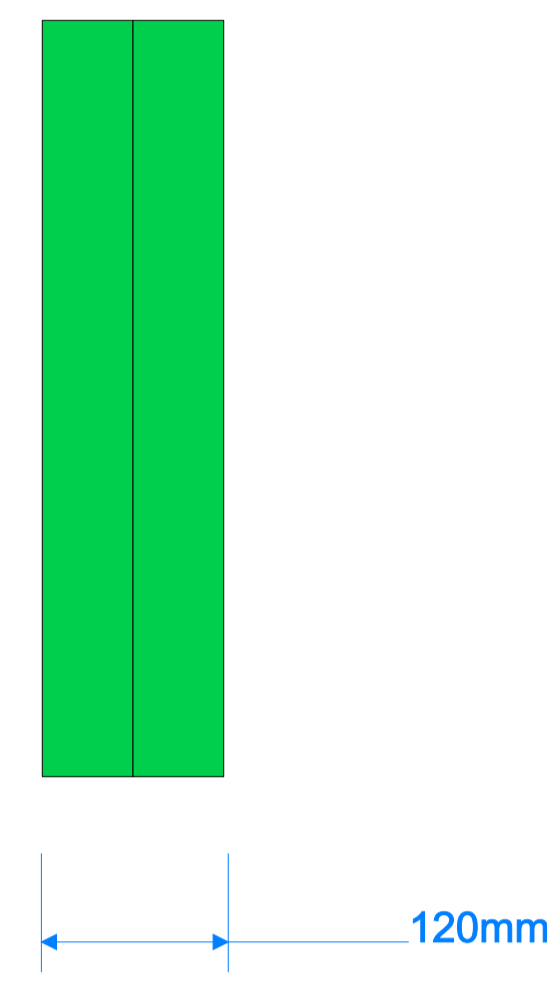

D01R01

Subway  
109 TOTTENHAM COURT RD  
LONDON  
W1T 5AD

Projecting Sign Detail

Constructed from 2 folded aluminium panels with stencil cut text. Illumination internally from LED modules with translucent acrylic in Green and yellow. Sandwiched onto an internal steel framework complete with fixing bracket.


\*SUBJECT TO SITE SURVEY

Drawn by: TS Date: 09/07/2019


Scale: 1:10@A3

Approved by:


INDICATIVE PERSPECTIVE  
(NOT TO SCALE)

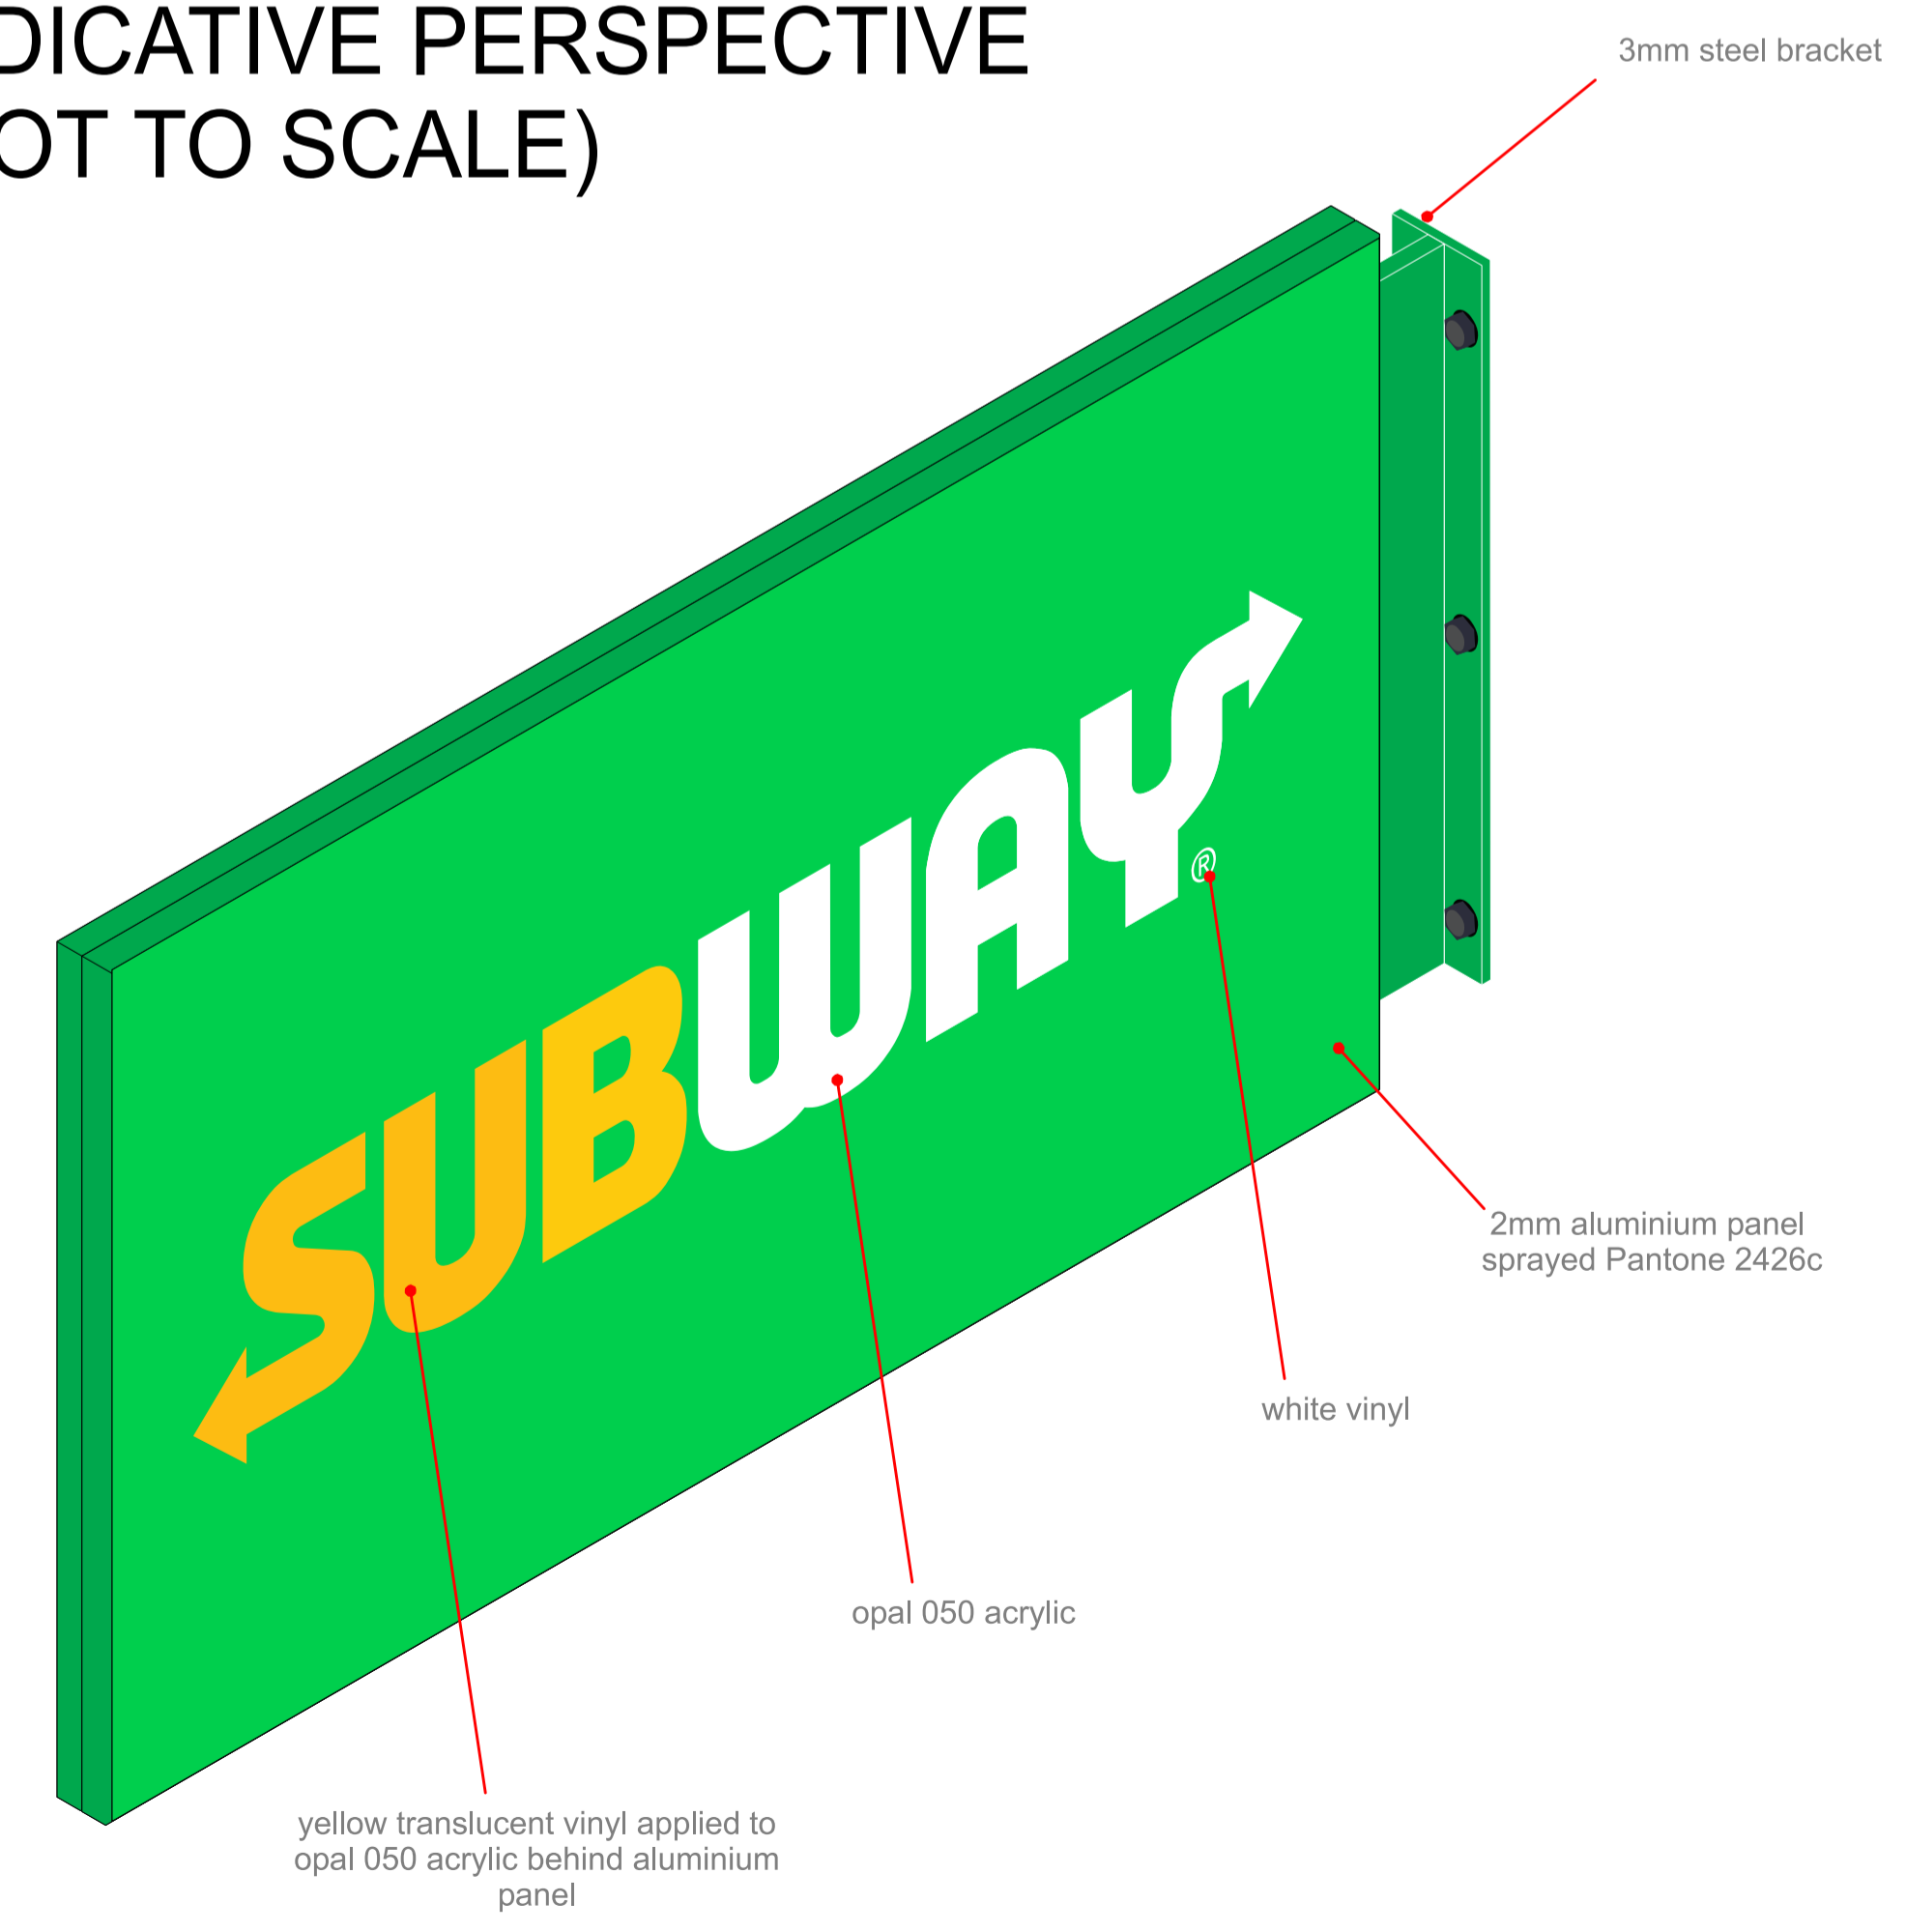

Through Section  
Scale: NTS

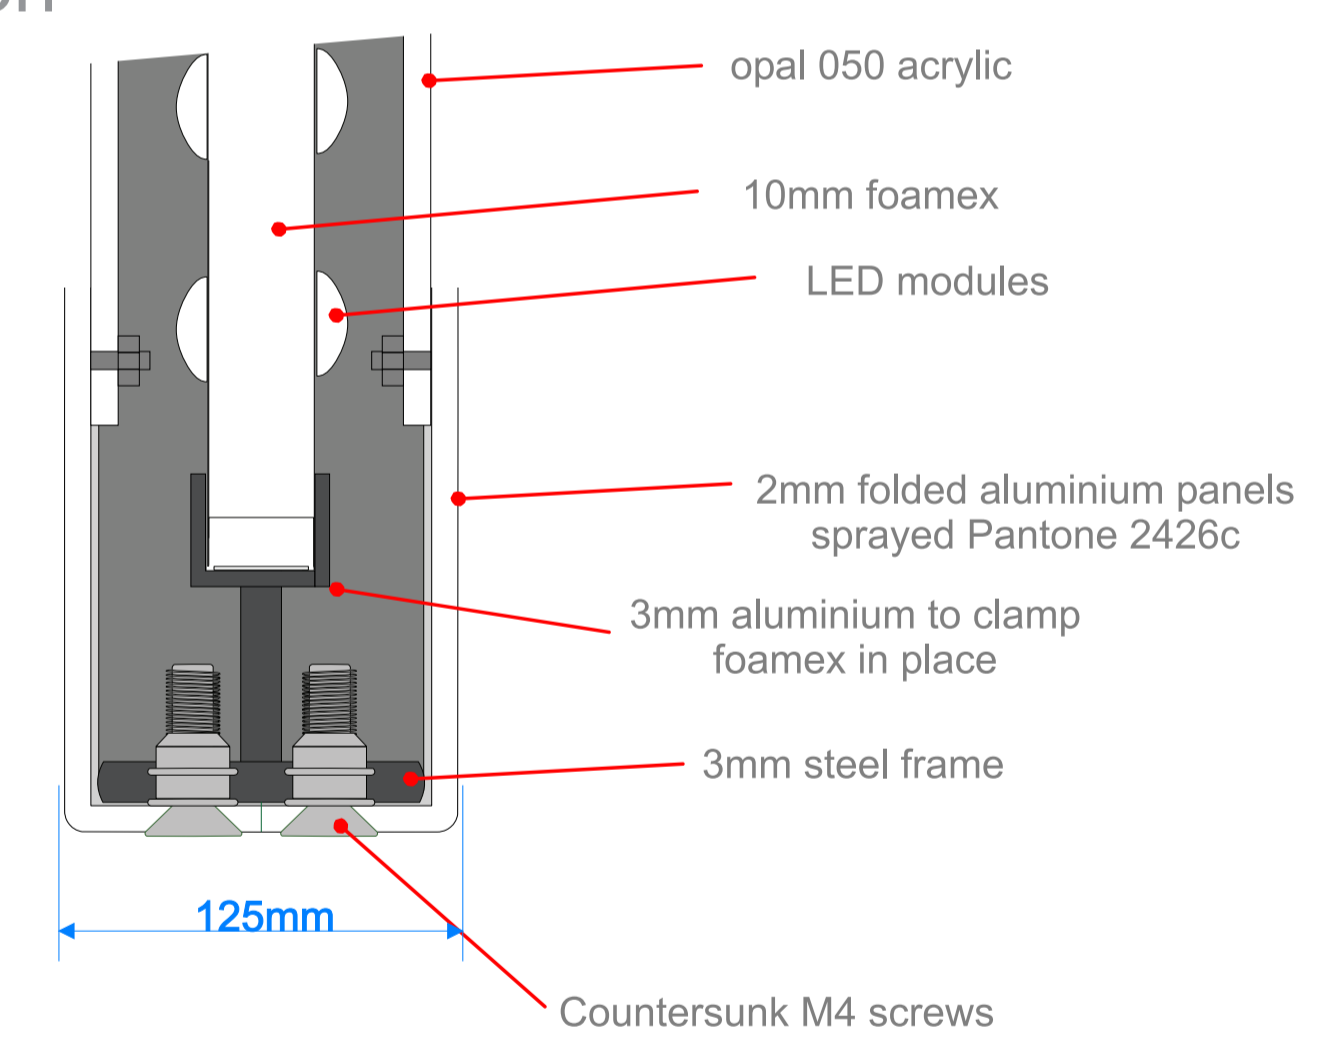

Steel bracket detail (plan view)  
Scale: NTS

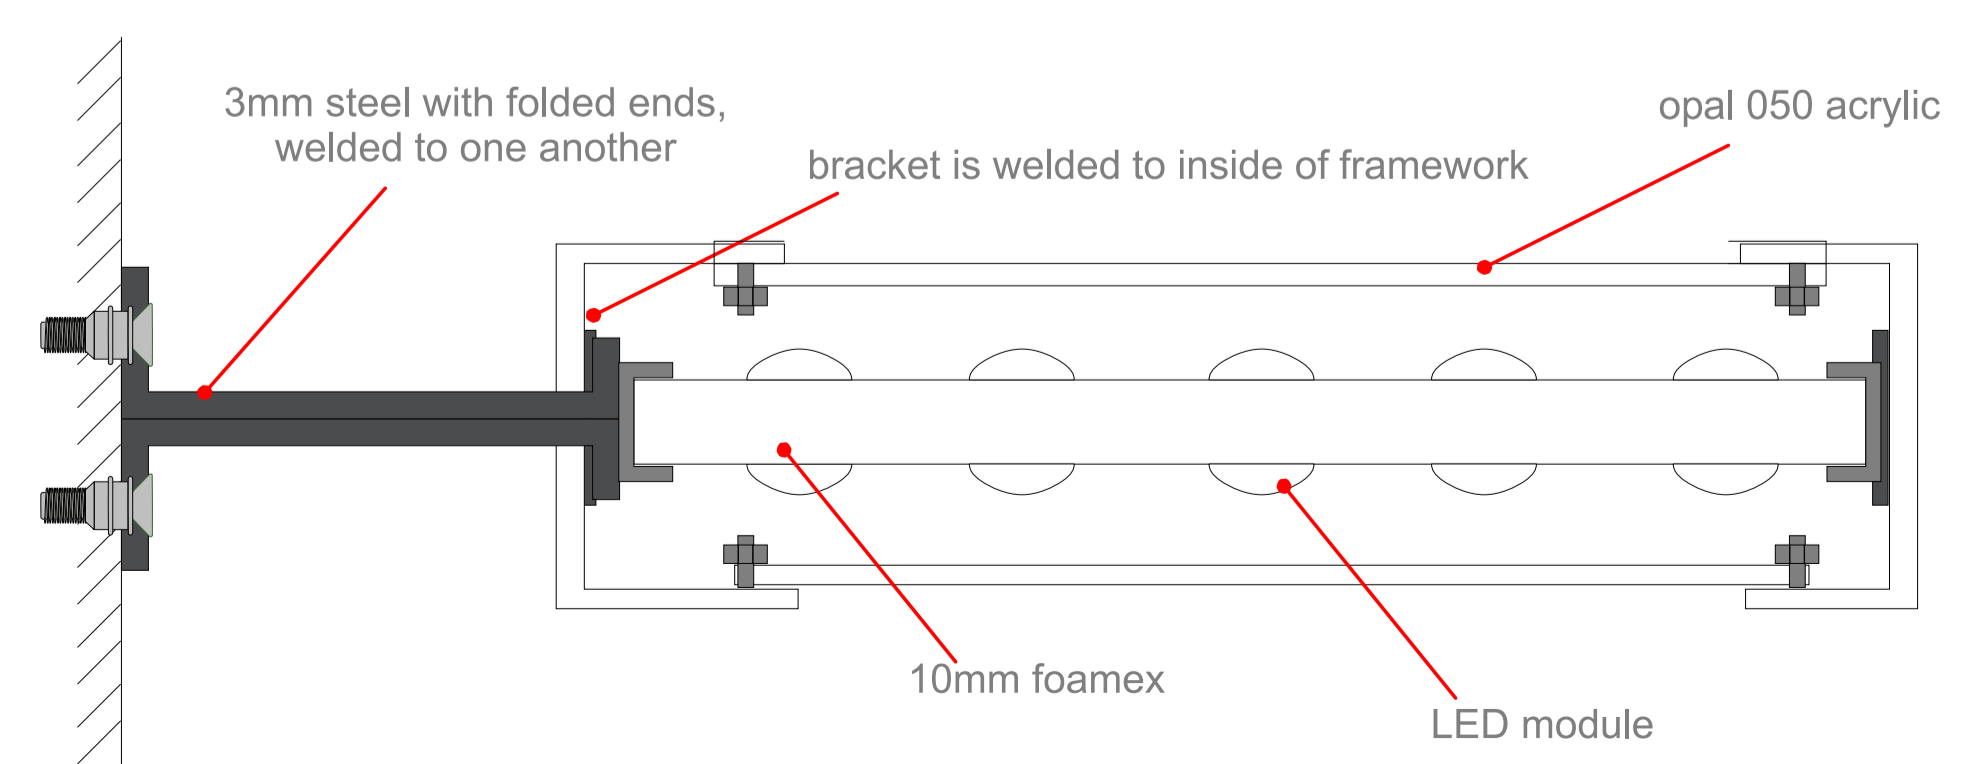

5 Bradbury Drive, Braintree, Essex. CM72SD



Proposed



Existing



OVERLAY

Subway  
 109 TOTTENHAM COURT RD  
 LONDON  
 W1T 5AD

Drawn by: TS  
 Date: 09/07/2019

Approved by: \_\_\_\_\_



Legend House, Bradbury Drive, Springwood Ind. Estate  
 Braintree, Essex. CM7 2SD