

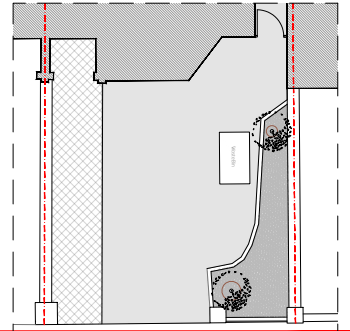


USE FIGURED DIMENSIONS ONLY. DO NOT SCALE FROM THIS DRAWING EXCEPT FOR PLANNING PURPOSES. ALL DIMENSIONS MUST BE CHECKED ON SITE ANY INCONSISTENCIES MUST BE REPORTED BACK TO THE ARCHITECT. THIS DRAWING AND ANY DESIGN INDICATED THEREON ARE THE COPYRIGHT OF BROOKS / MURRAY ARCHITECTS. ALL RIGHTS ARE RESERVED. NO PART OF THIS WORK MAY BE PRODUCED WITHOUT PRIOR PERMISSION IN WRITING FROM BROOKS / MURRAY ARCHITECTS. PLANNING STAGE DRAWINGS SHOULD NOT BE USED FOR CONSTRUCTION.

REV.	AMENDMENT	BY:	DATE

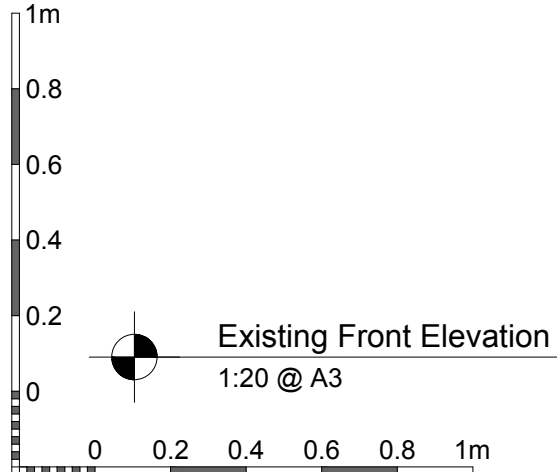

Key Plan  
NTS

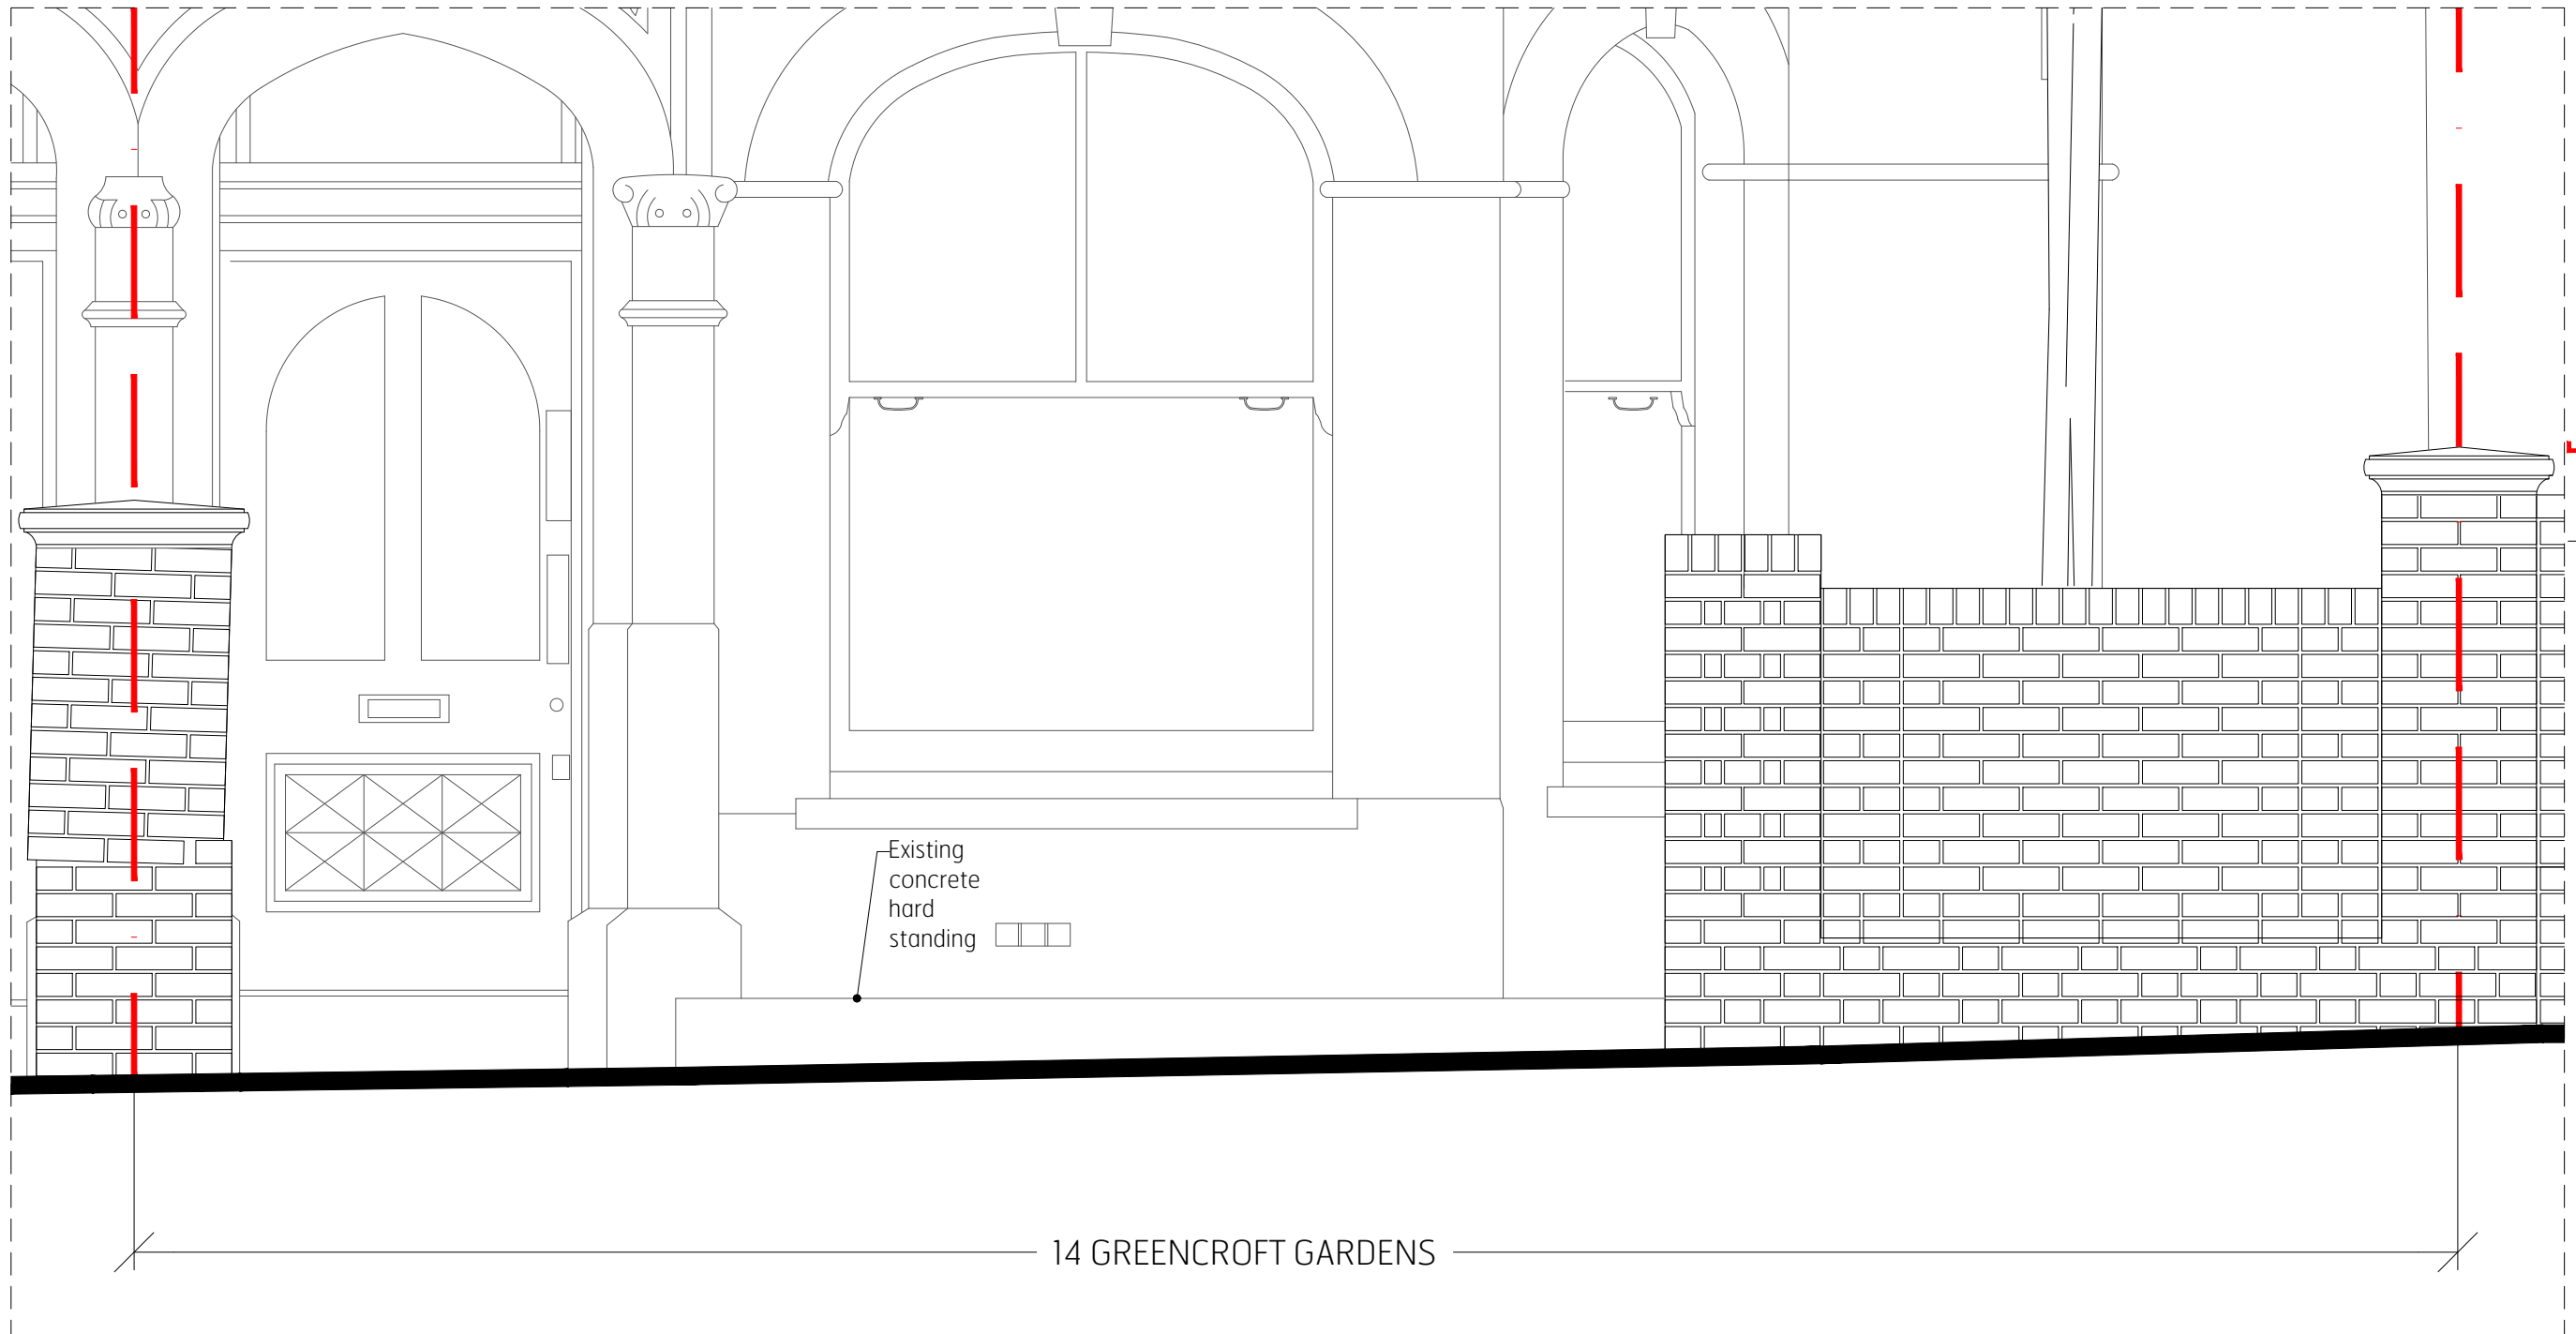

**Brooks Murray Architects**  
The Arts Building, Morris Place, N4 3JG  
+44 (0)2077399955 architects@brooksmurray.com

**brooks murray**

CLIENT:  
AKELIUS RESIDENTIAL LTD

JOB:  
14 GREENCROFT GARDENS  
LONDON  
NW6 3LS

DRAWING TITLE:  
EXISTING ELEVATION  
FRONT LANDSCAPING

SCALE:  
1:20 @ A3

DATE:  
JUL 2019

STATUS:  
Planning

DRAWING NUMBER: 1219.02 - 020    REV: -    ISSUED BY: CM