


- MATERIAL KEY:**
- PORTLAND BOWERS ROACH STONE
 - JURA STONE
 - GLAZING PANEL
 - TRANSLUCENT STONE PANEL
 - GRANITE
 - INSULATED RENDER
 - ANODIZED LOUVRES
 - PRIVACY FRIT
 - ANODIZED ALUMINUM CLADDING COLOUR TBC
 - ANODIZED ALUMINUM CLADDING COLOUR TBC

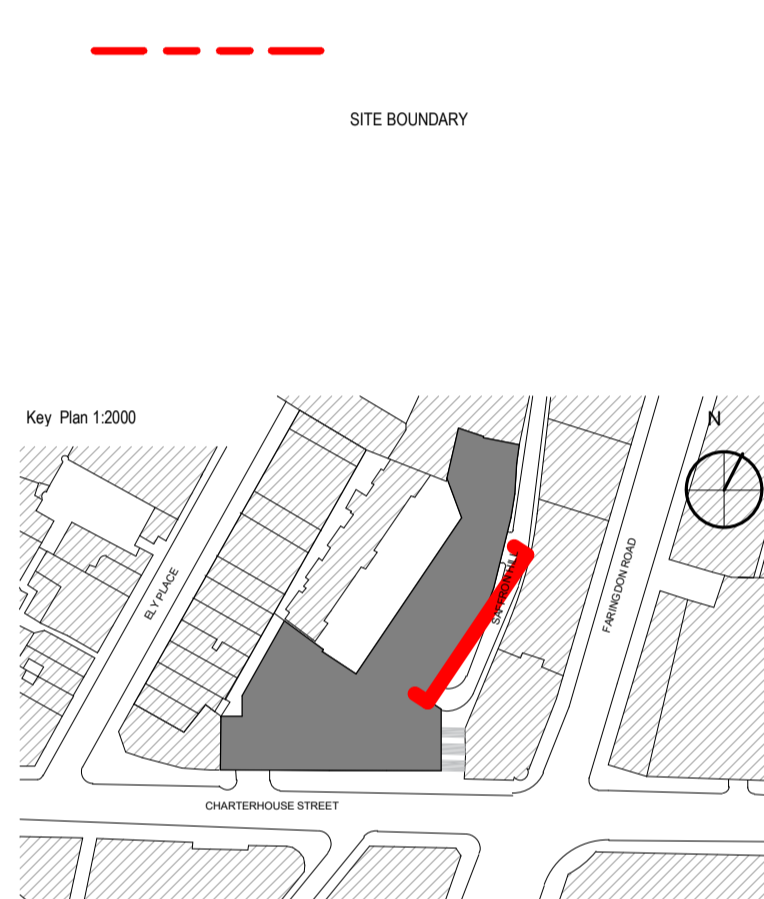

DO NOT SCALE ANY DIMENSIONS OFF THIS DRAWING. ANY DISCREPANCIES BETWEEN THIS DRAWING AND OTHER INFORMATION ARE TO BE REFERRED TO MCM ARCHITECTURE LIMITED. WHILE THIS DRAWING HELD TO AN ESTABLISHED CODE OF BEST PRACTICE, CONSTRUCTION THE CONTRACTOR IS RESPONSIBLE FOR CHECKING THAT THERE IS NO CONFLICT BETWEEN ACTUAL BUILDING INFORMATION AND DIMENSIONS. THE USER OF DIMENSIONS BETWEEN THE DRAWING AND SUBSEQUENT APPROVED DRAWINGS SHALL TAKE RESPONSIBILITY FOR ANY CONFLICTS ARISING OUT OF INFORMATION AS NOTED ABOVE. MUST BE REPRODUCED EXACTLY TO MATCH APPROVED TO BE LISTED. THE DRAWING IS THE PROPERTY OF MCM ARCHITECTURE LIMITED. ALL DIMENSIONS ARE IN METRES UNLESS OTHERWISE SPECIFIED.

COM REGULATION			
WARNINGS	DATE ADDED	DATE MITIGATED	RISK ASSESSMENT DATE

P4	26.07.19	ISSUED FOR PLANNING	SP
P3	24.11.17	ISSUED FOR PLANNING	SP
P2	03.11.17	ISSUED FOR PLANNING	SP
P1	10.08.17	ISSUED FOR PLANNING	CS
REV	DATE	PURPOSE OF ISSUE	

CLIENT: AA & DB
 PROJECT: 17 CHARTERHOUSE ST.
 DRAWING: PROPOSED SAFFRON HILL ELEVATION (SHEET 1)

SCALE: 1:100 @A1
 1:200 @A3

STATUS: PRELIMINARY
 TENDER
 CONSTRUCTION
 AS BUILT

DRAWN: CS
 CHECKED: NA

DRAWING NO.: P17-059 A-07-ELE-05 P4

MCM.
 MCM Architecture Limited
 71 Hopton Street, London SE1 1LR T 020 7602 6900 www.mcm-uk.com