


1

**SITE LOCATION PLAN**  
SCALE 1:1250@A3

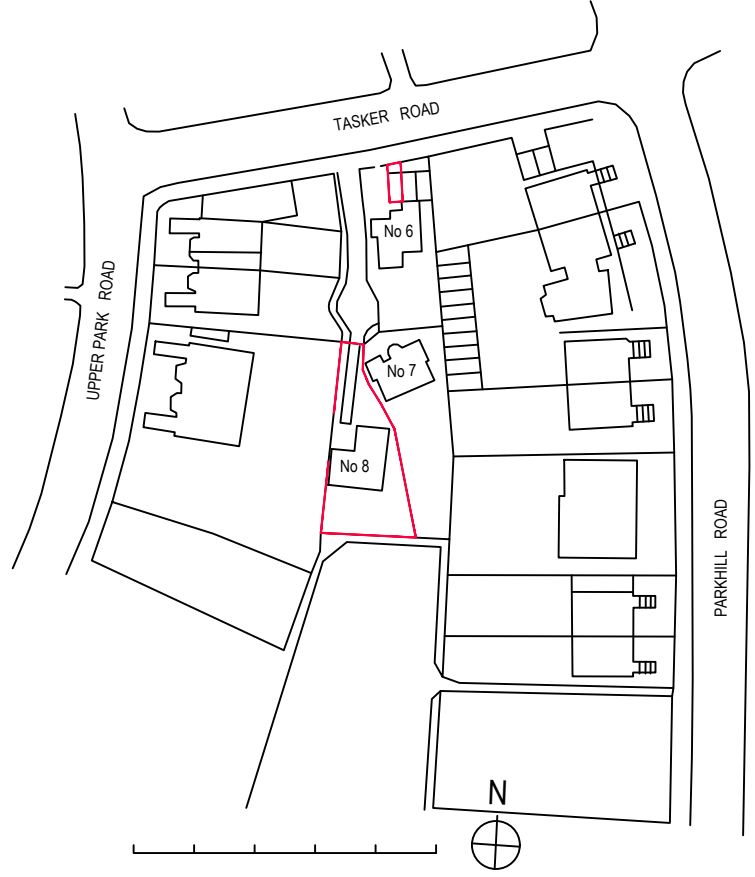

Dwg No  
**311.01.01**

Rev No  
.

Scale  
**1:1250 @ A3**

Date  
**June 2019**

Project  
**8 TASKER ROAD NW3**

Dwg Title  
**SITE LOCATION PLAN**

T 0044 01394384908  
F  
E trebilcock653@btinternet.com

Chapel Farm  
Woodbridge  
Suffolk IP13 6AW

**MTADesign Limited**  
**ARCHITECTS + DESIGNERS**