



NOTES

- 1. This drawing shall be read in conjunction with the relevant specifications
- 2. Do not scale from this drawing, use only figured dimensions.
- 3. This drawing represents the design intent and is not a working drawing.
- 4. All dimensions in millimetres unless otherwise stated
- 5. All dimensions & proposals to be verified on site before commencement of work

Proposed New —


Proposed from Stock —

Existing —

Proposed Repositioned —

Option 1

Based on LOM dwg
 XXXX CAMD-A-1011
 FURNITURE PLAN L2

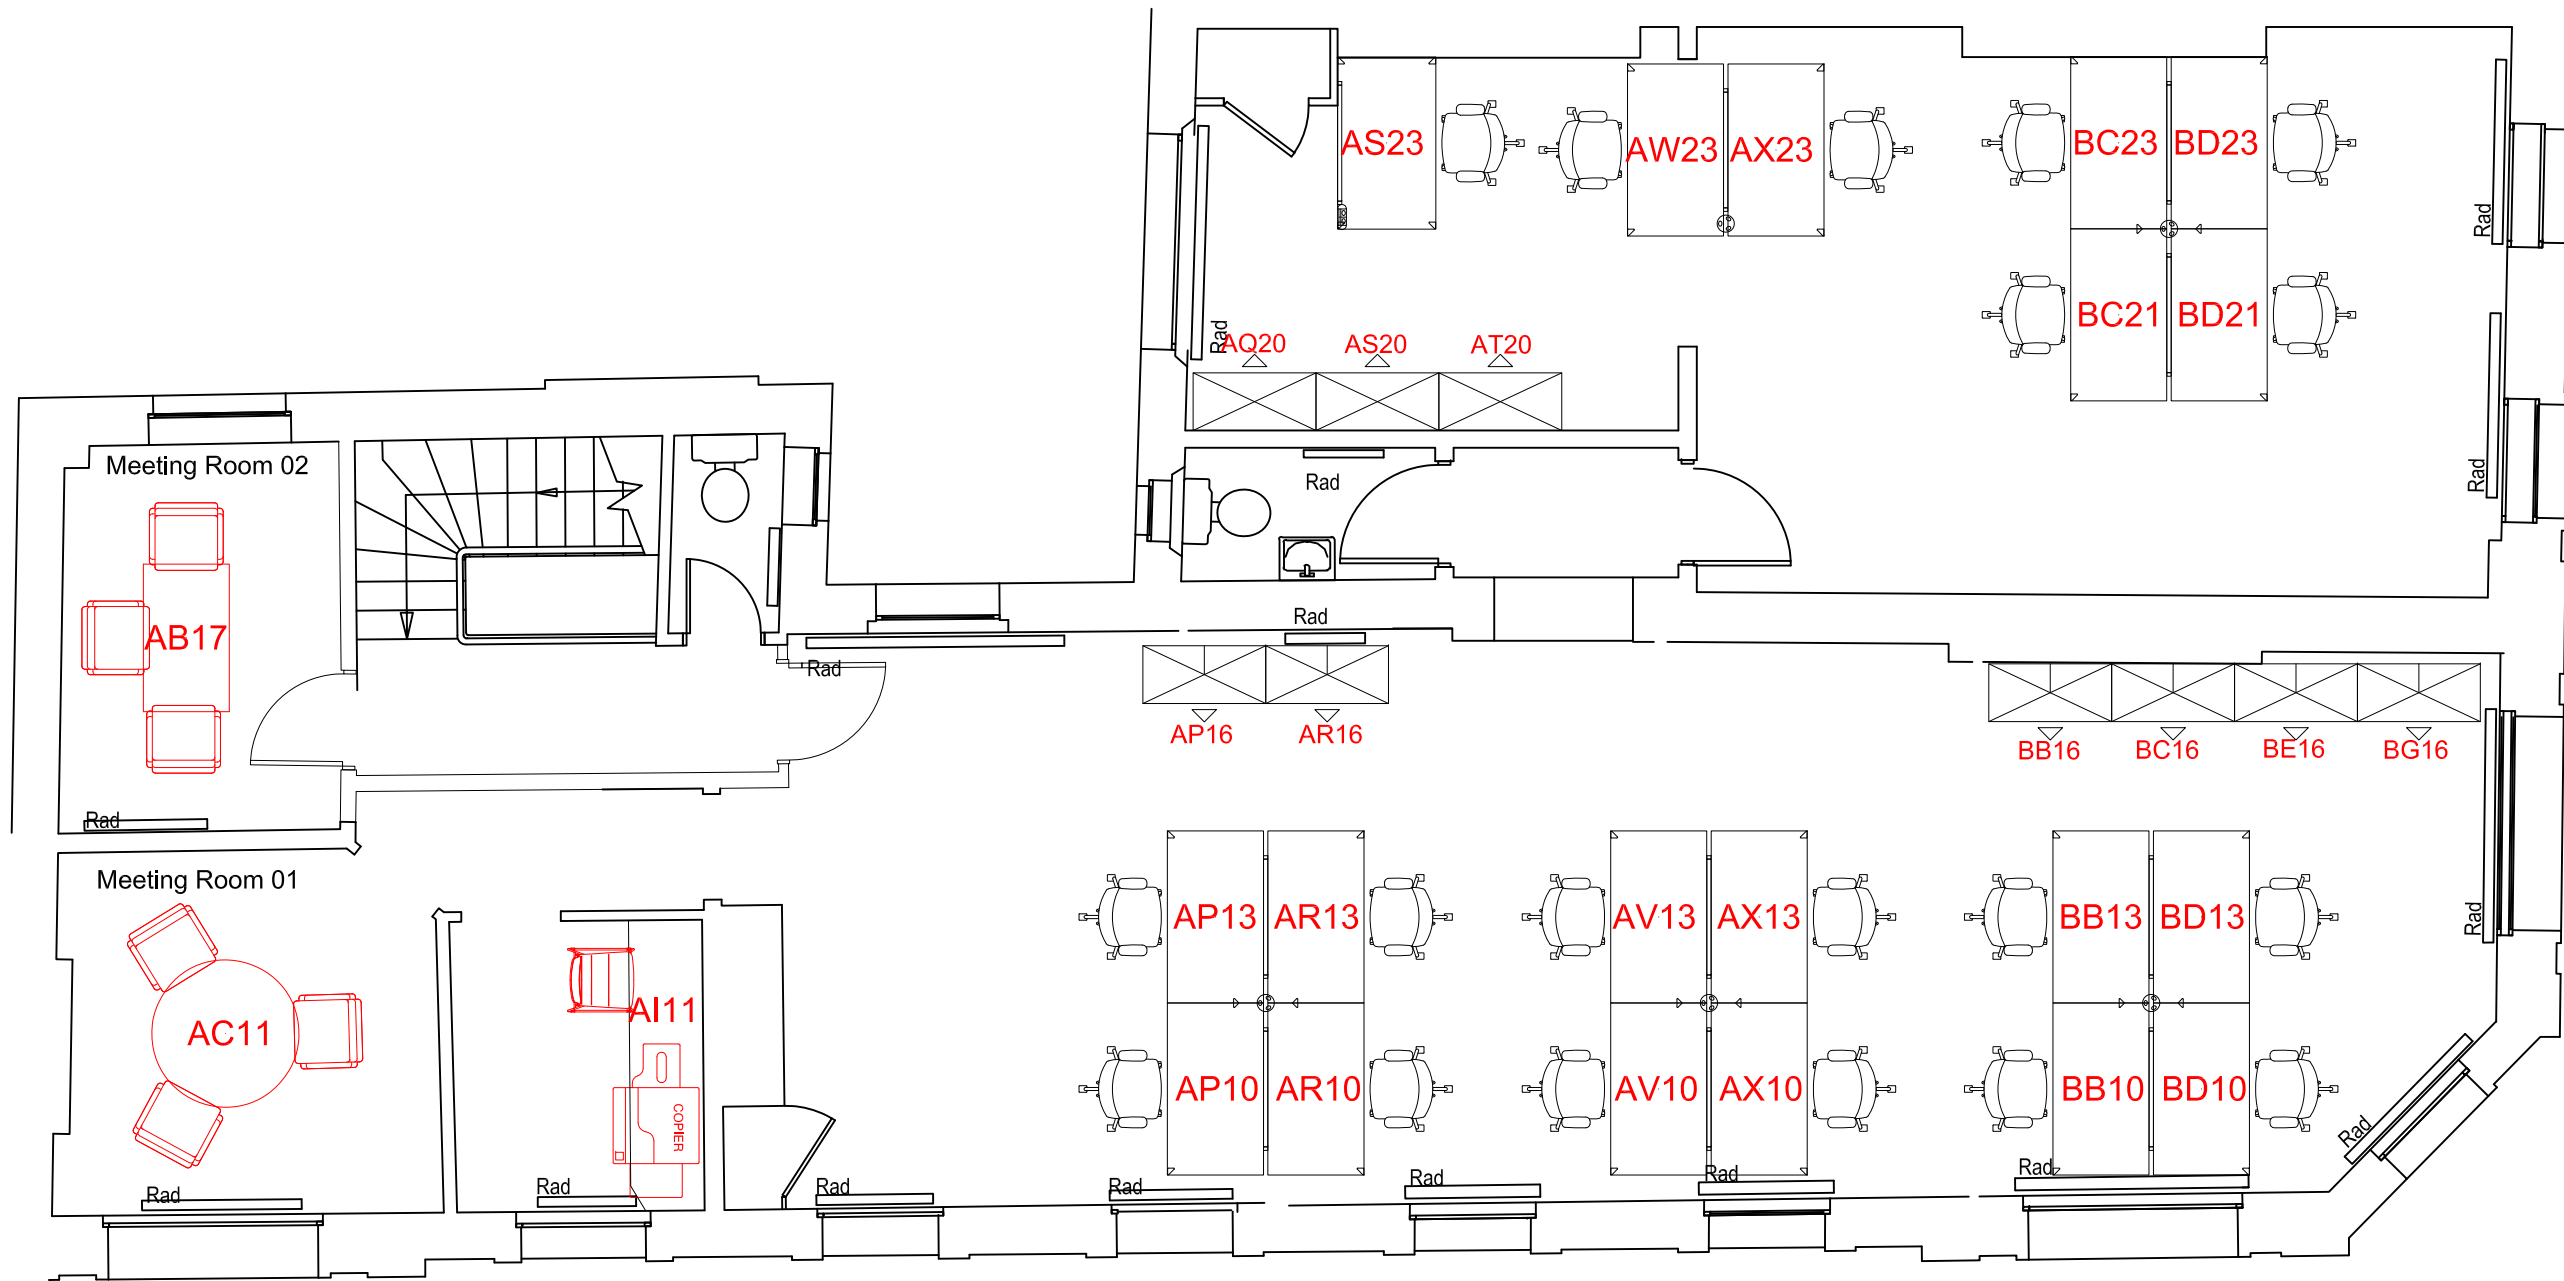

Rev	Drn	Date	Description

Project:
 189/191 Camden High St
 London

Drawing Title:
 2nd floor
 Proposed Layout (1:50 at A1)
 Based on LOM dwg

PRELIMINARY		
Scale: NTS	Date: 13/06/18	©Confidential. This Drawing Is The Copyright Of Europa Workspace And Should Not Be Disclosed To A Third Party Without Express Permission
Drawn: PL	Checked: XX	
Drawing No. AMM0443-189 Camden High St 02 Opt1.dwg		