




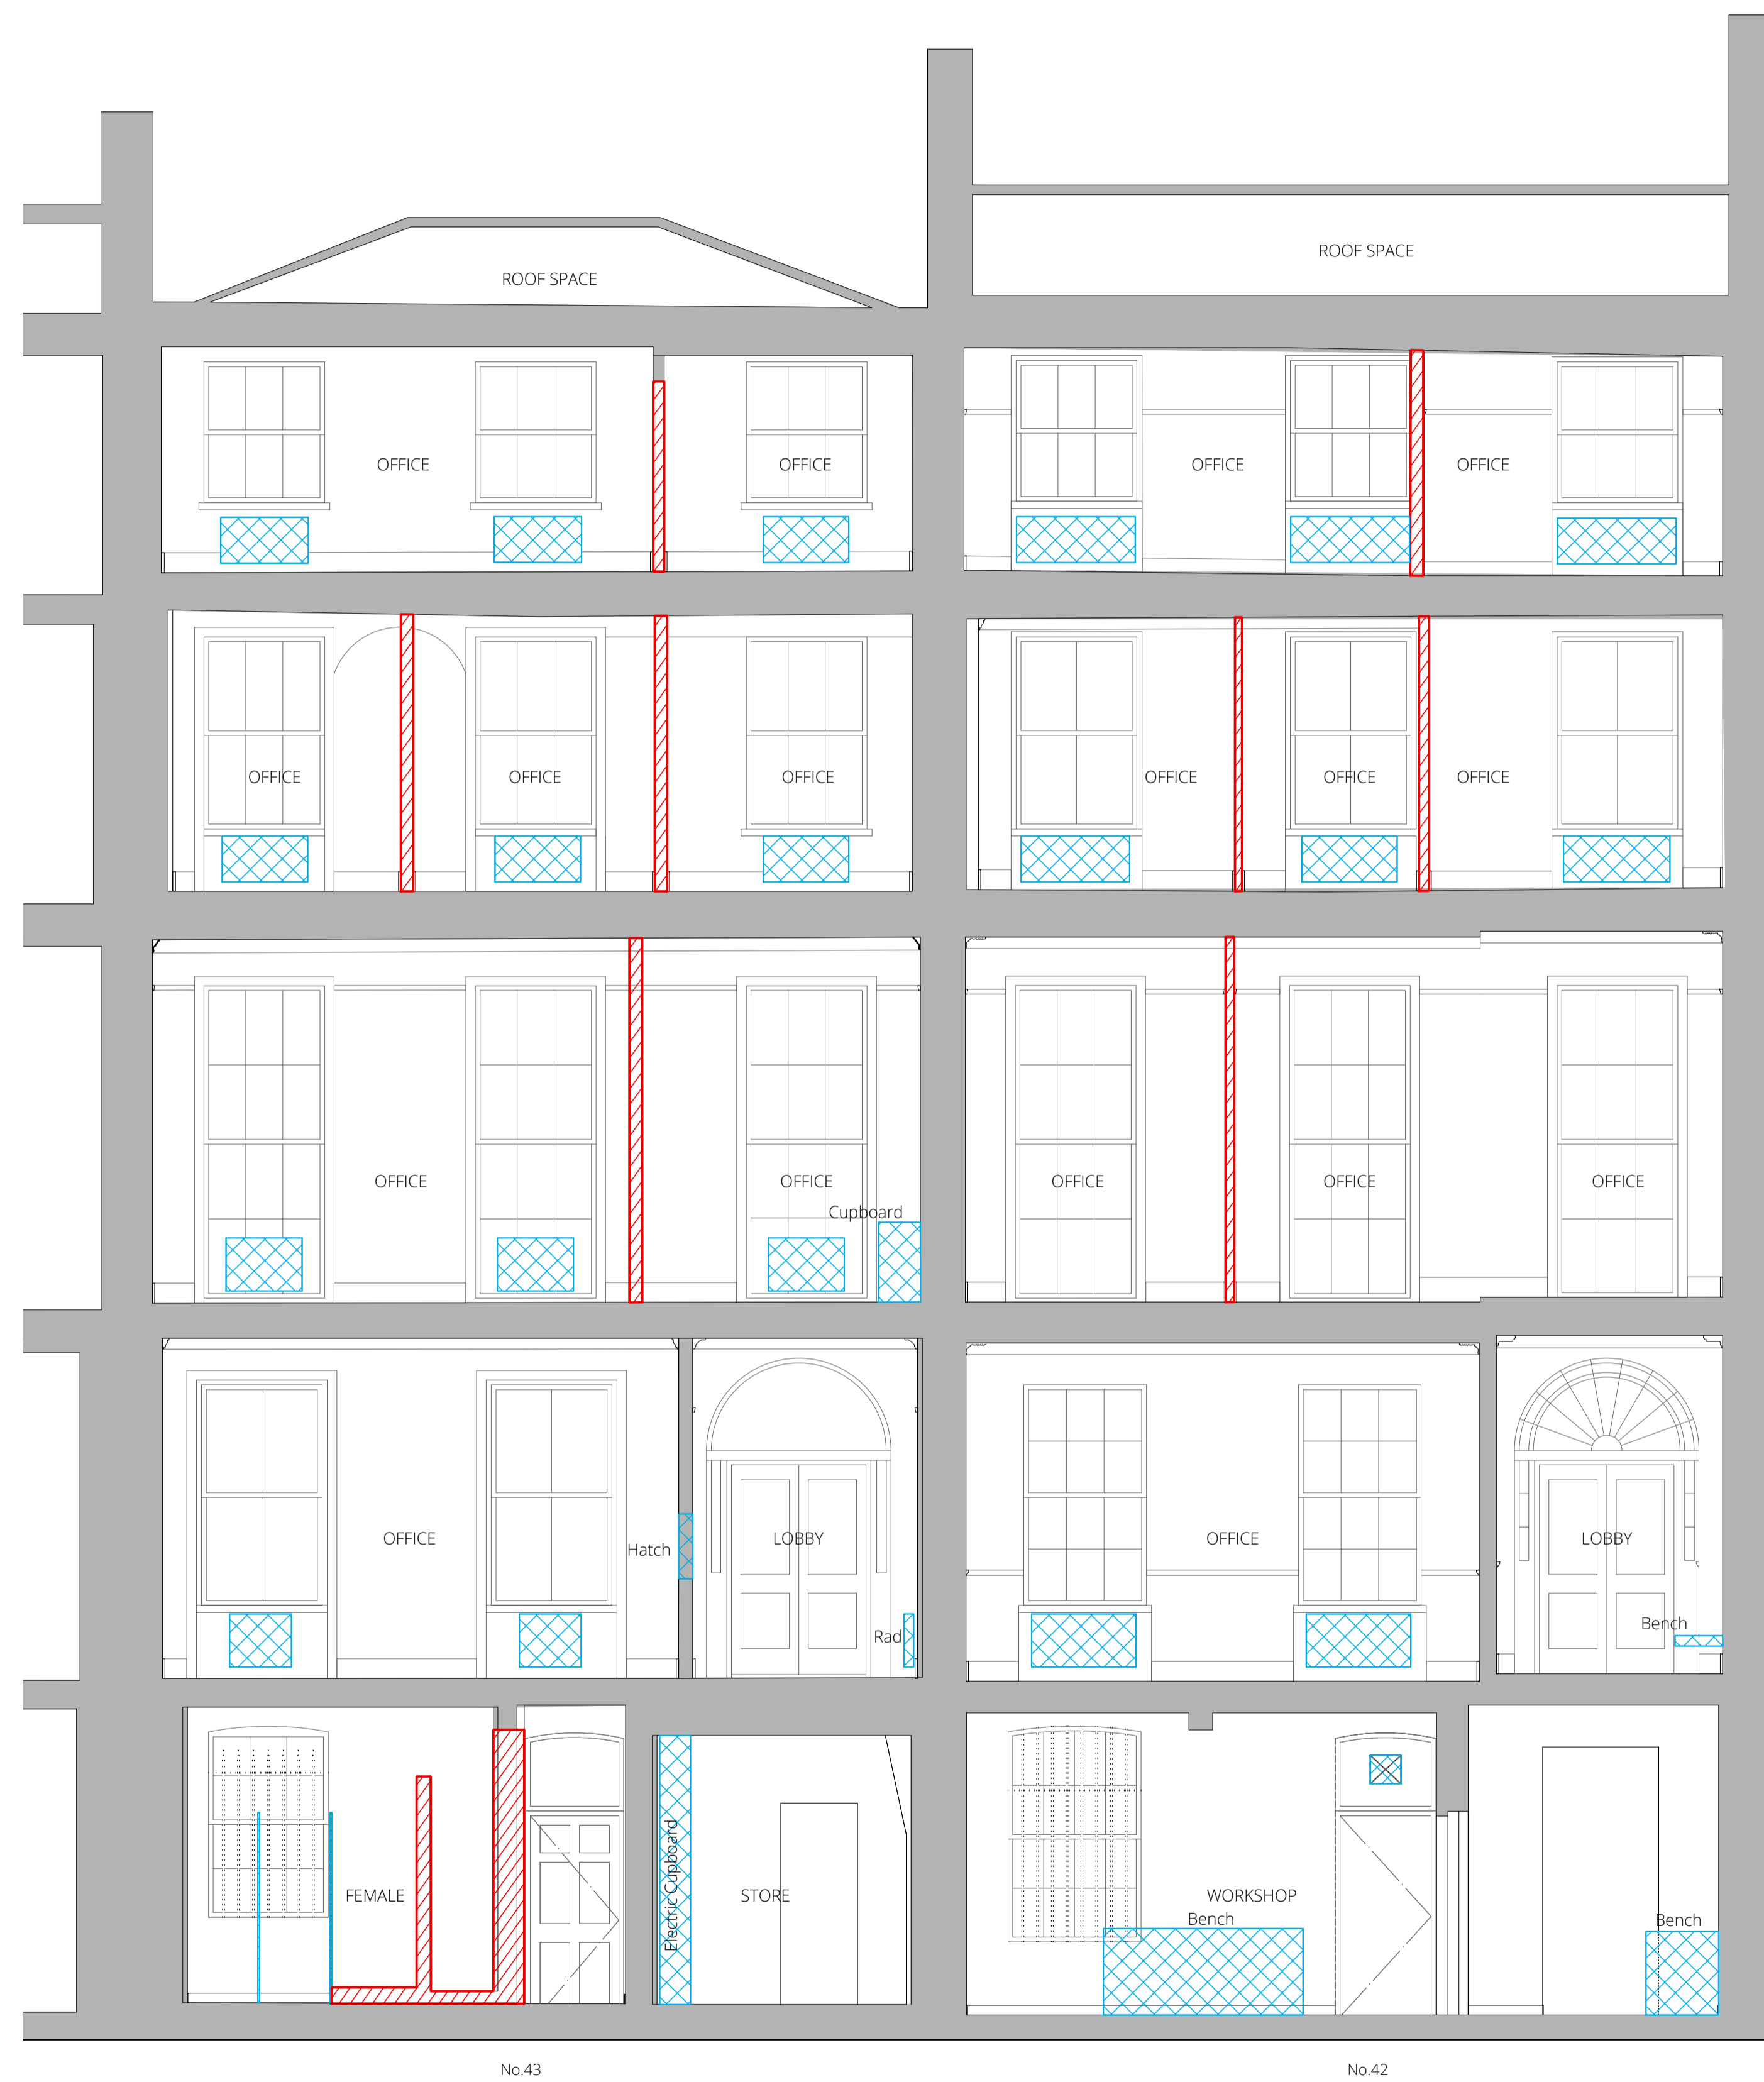


NOTES:

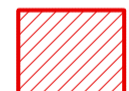

- Legend
-  Existing masonry/partition/floor to be demolished.
 -  Minor fittings/features/services to be removed
 -  Existing risers/ducts to be removed


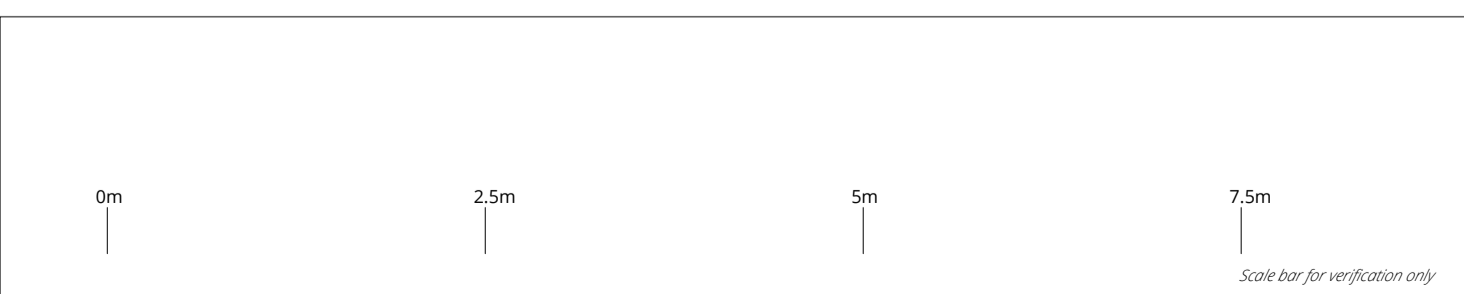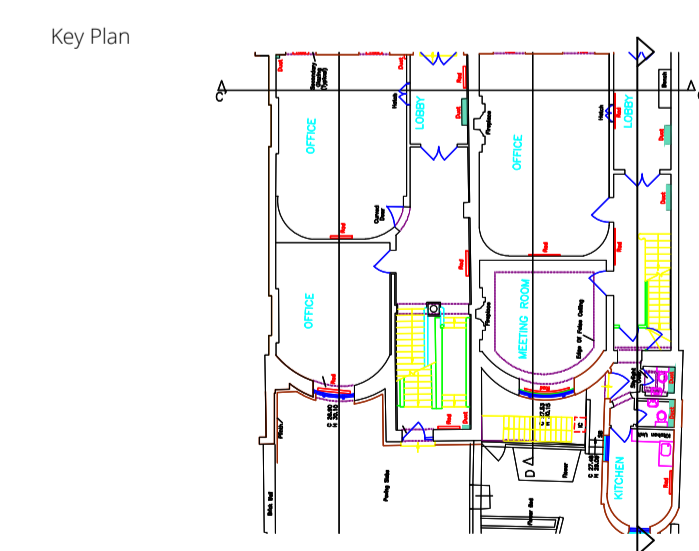
| Date | Revision | Description |
|--------------|----------|---|
| 27 July 2018 | / | Planning & Listed Building Consent Applications |
| 21 June 2019 | A | Planning & Listed Building Consent Applications |

FOR PLANNING

| | | | |
|---------------------|----------------------|-----------------------------|----|
| Project Ref: | 42-43 RUSSELL SQUARE | Rev: | A |
| Subject: | EXISTING SECTION C-C | Original sheet size: | A1 |
| Drwg No: | 42-43 RS_50_N_41 | | |
| Scale: | 1:50 | | |