


View of the proposed side dormer

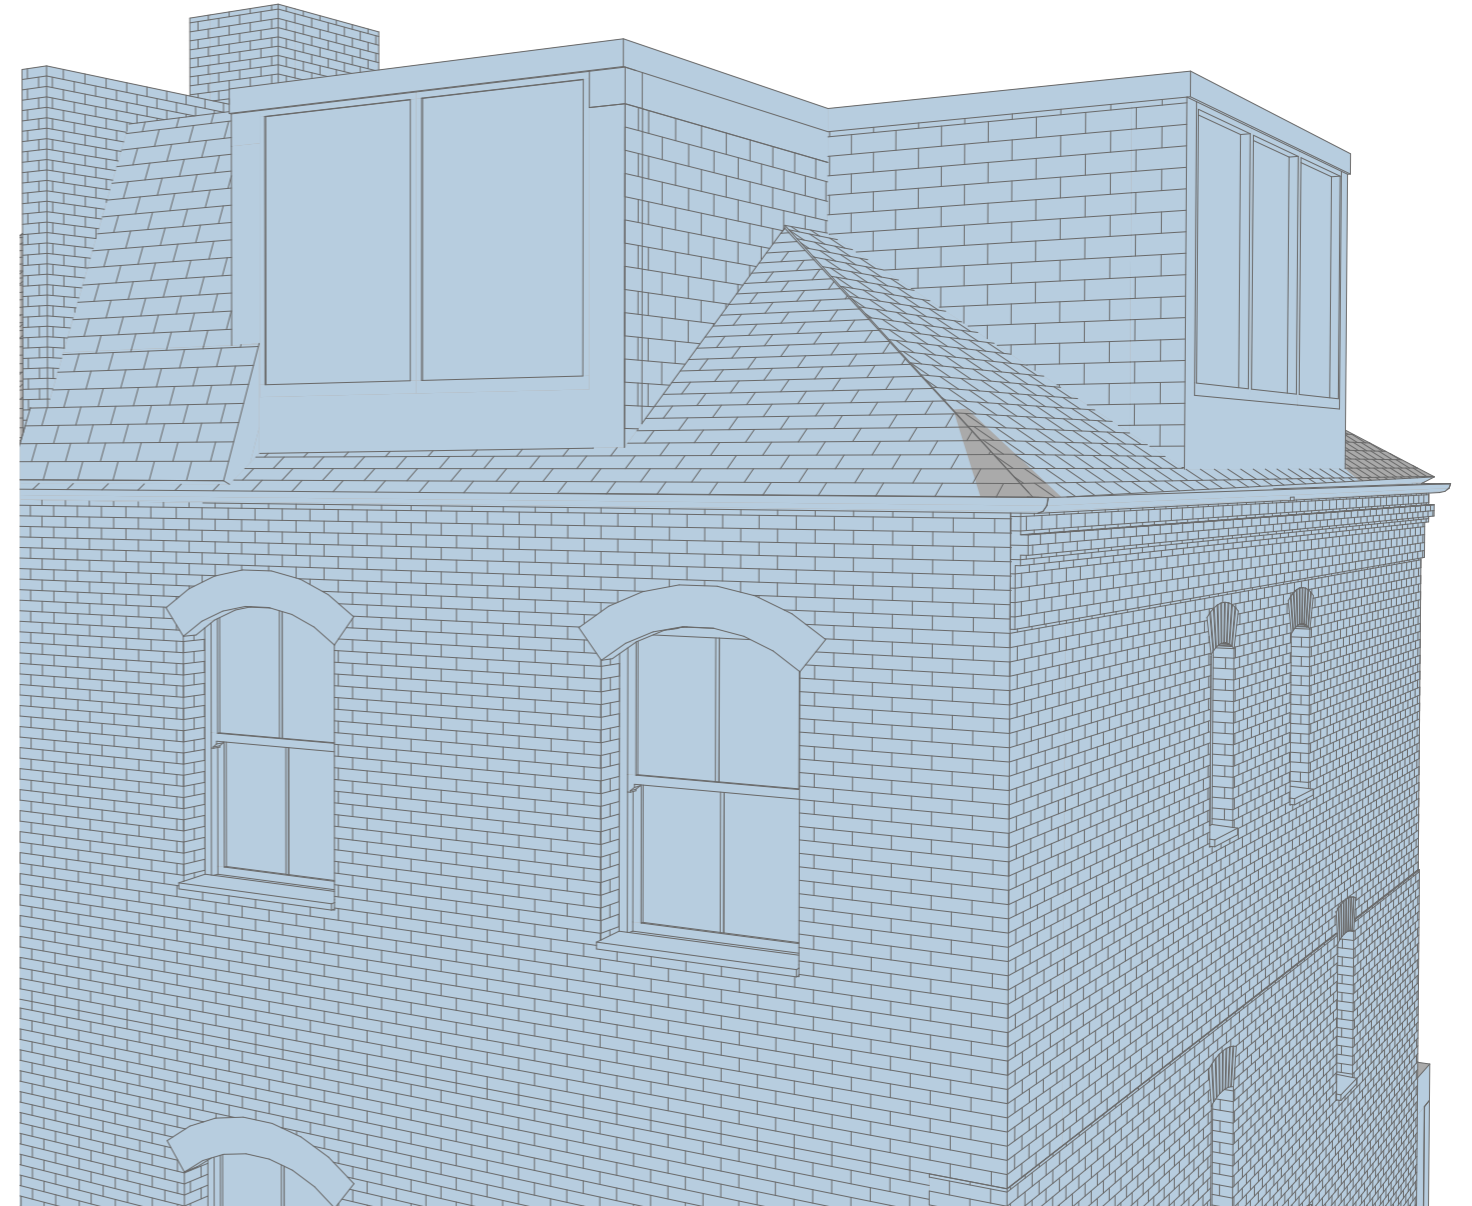


View of the rear dormer

11 The Submission



Location Plan 1:1250 & 1:500 at A3





11 The Submission
Block Plan 1:200 at A3

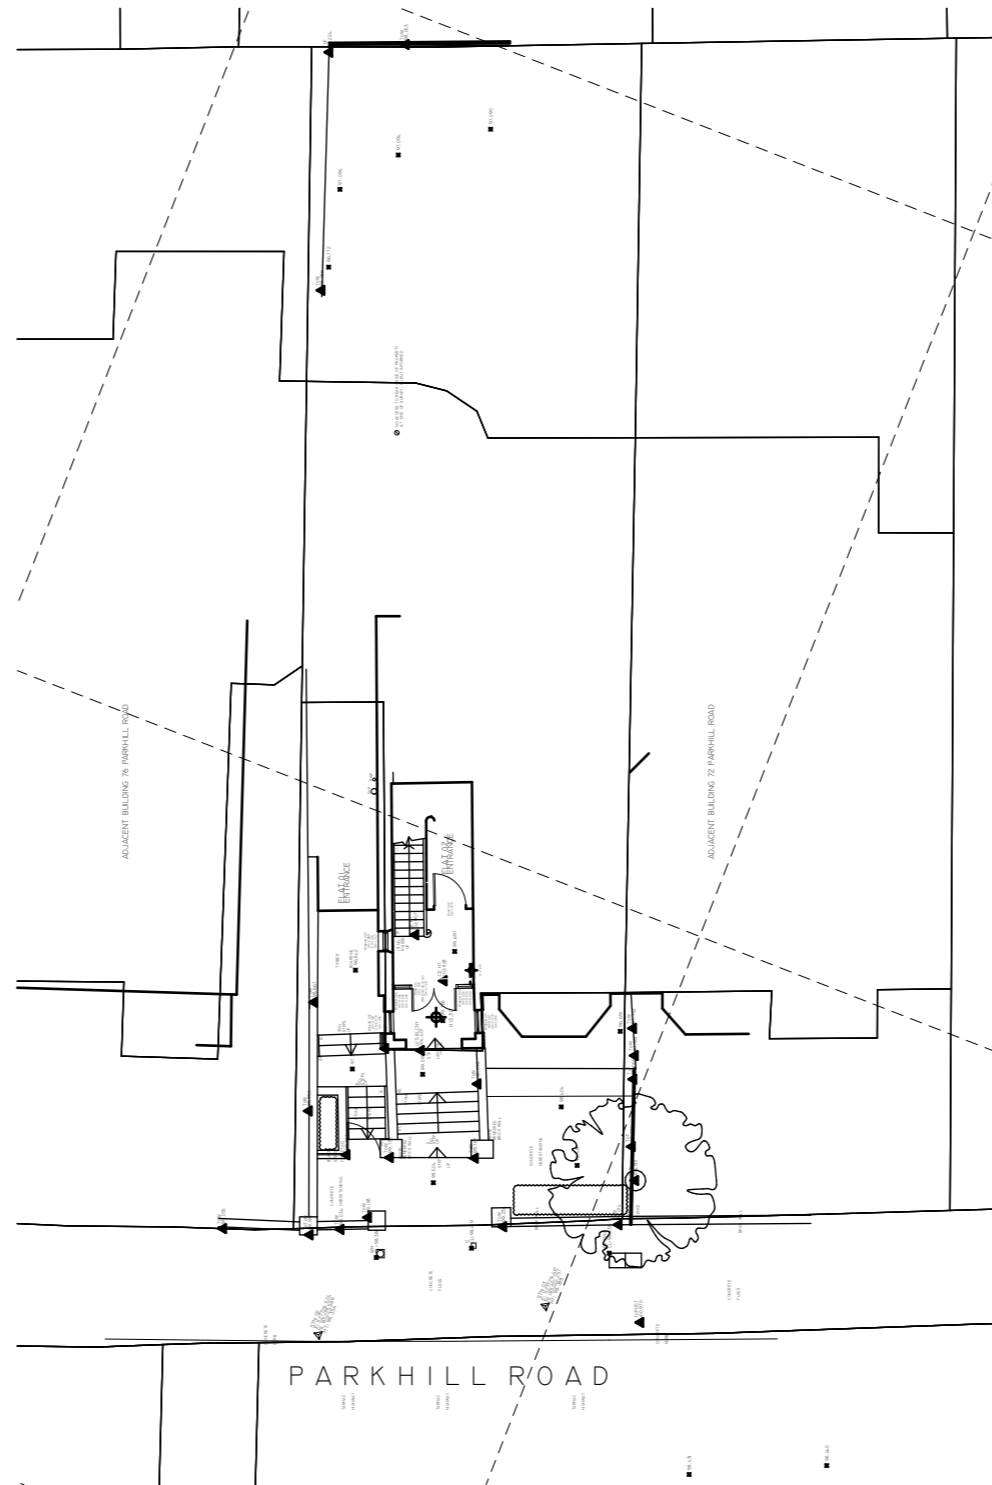



11 The Submission
Existing & Proposed Second Floor Plan 1:50 at A3

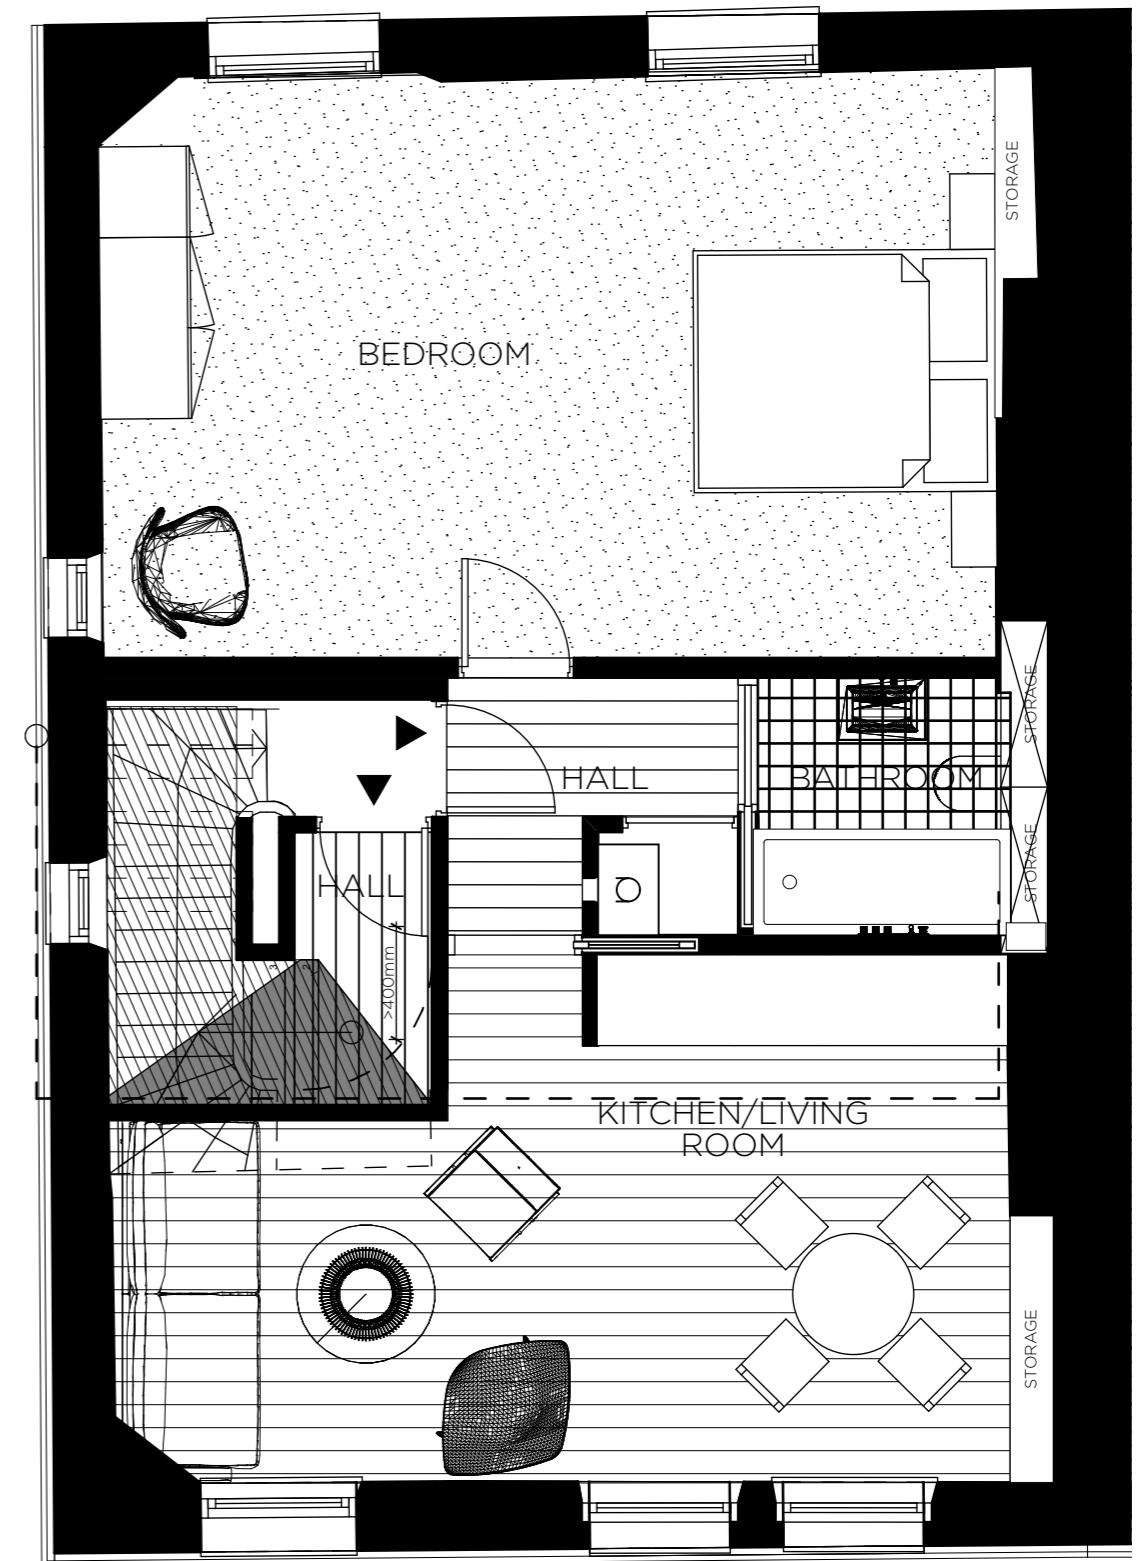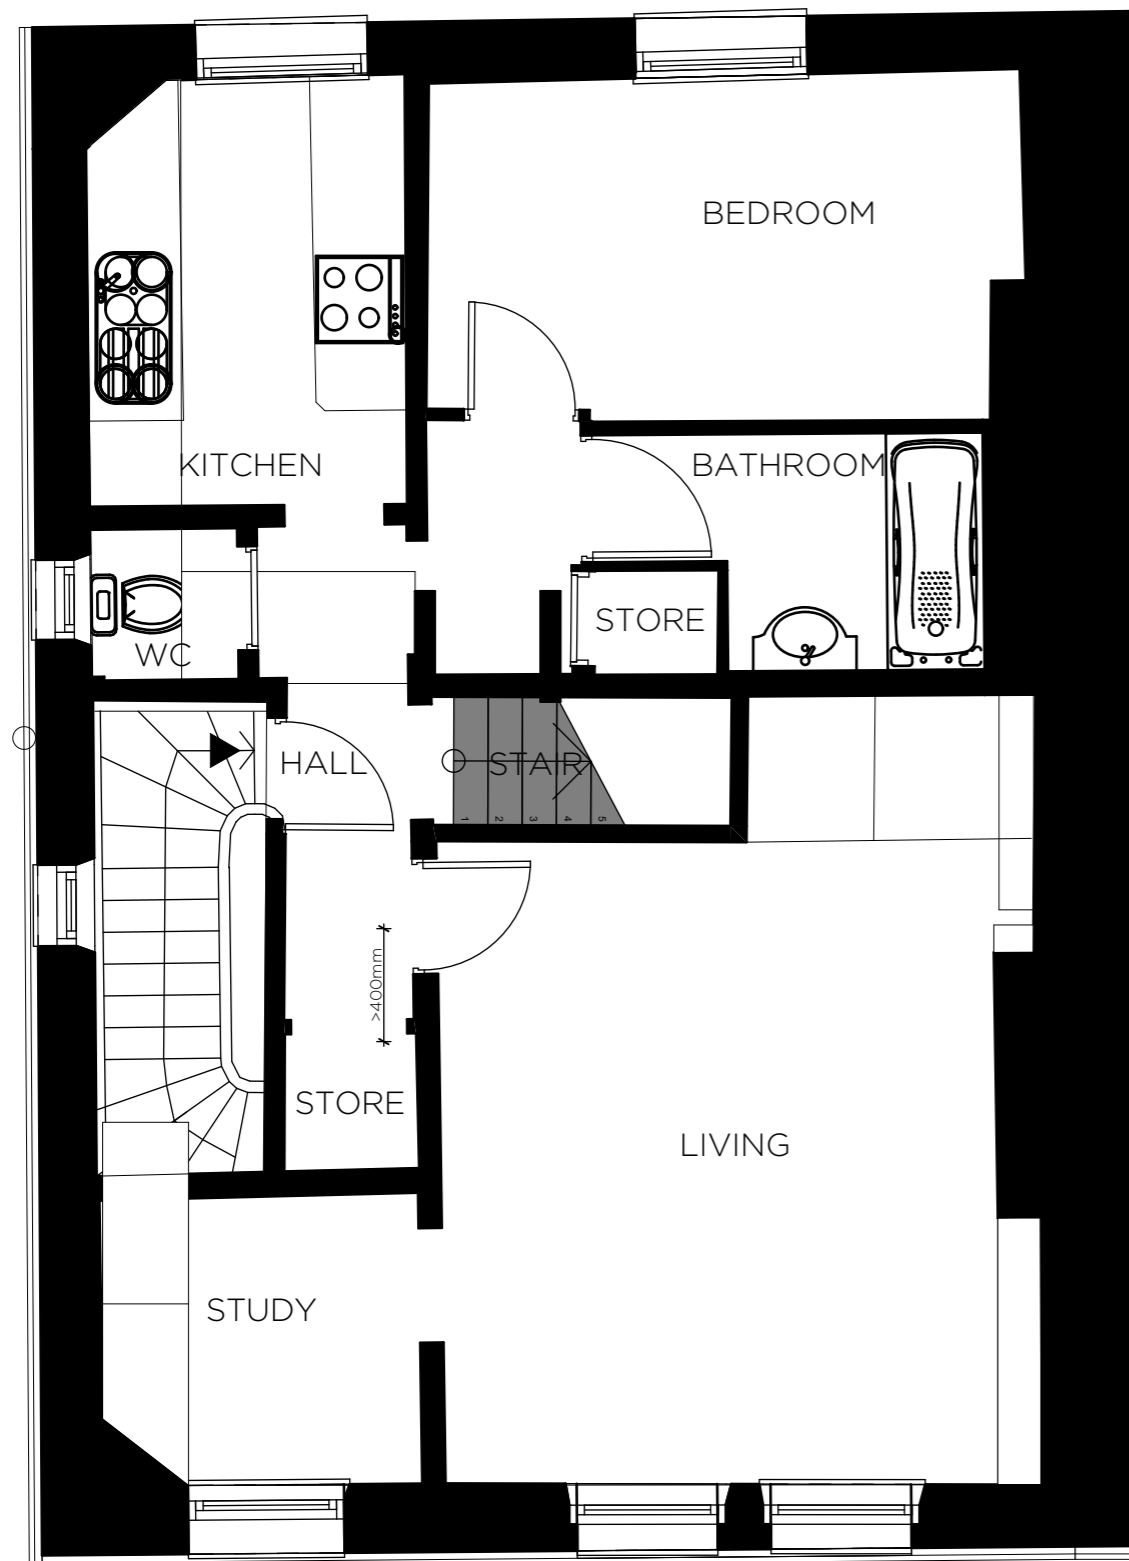

11 The Submission
Existing & Proposed Third Floor Plan 1:50 at A3

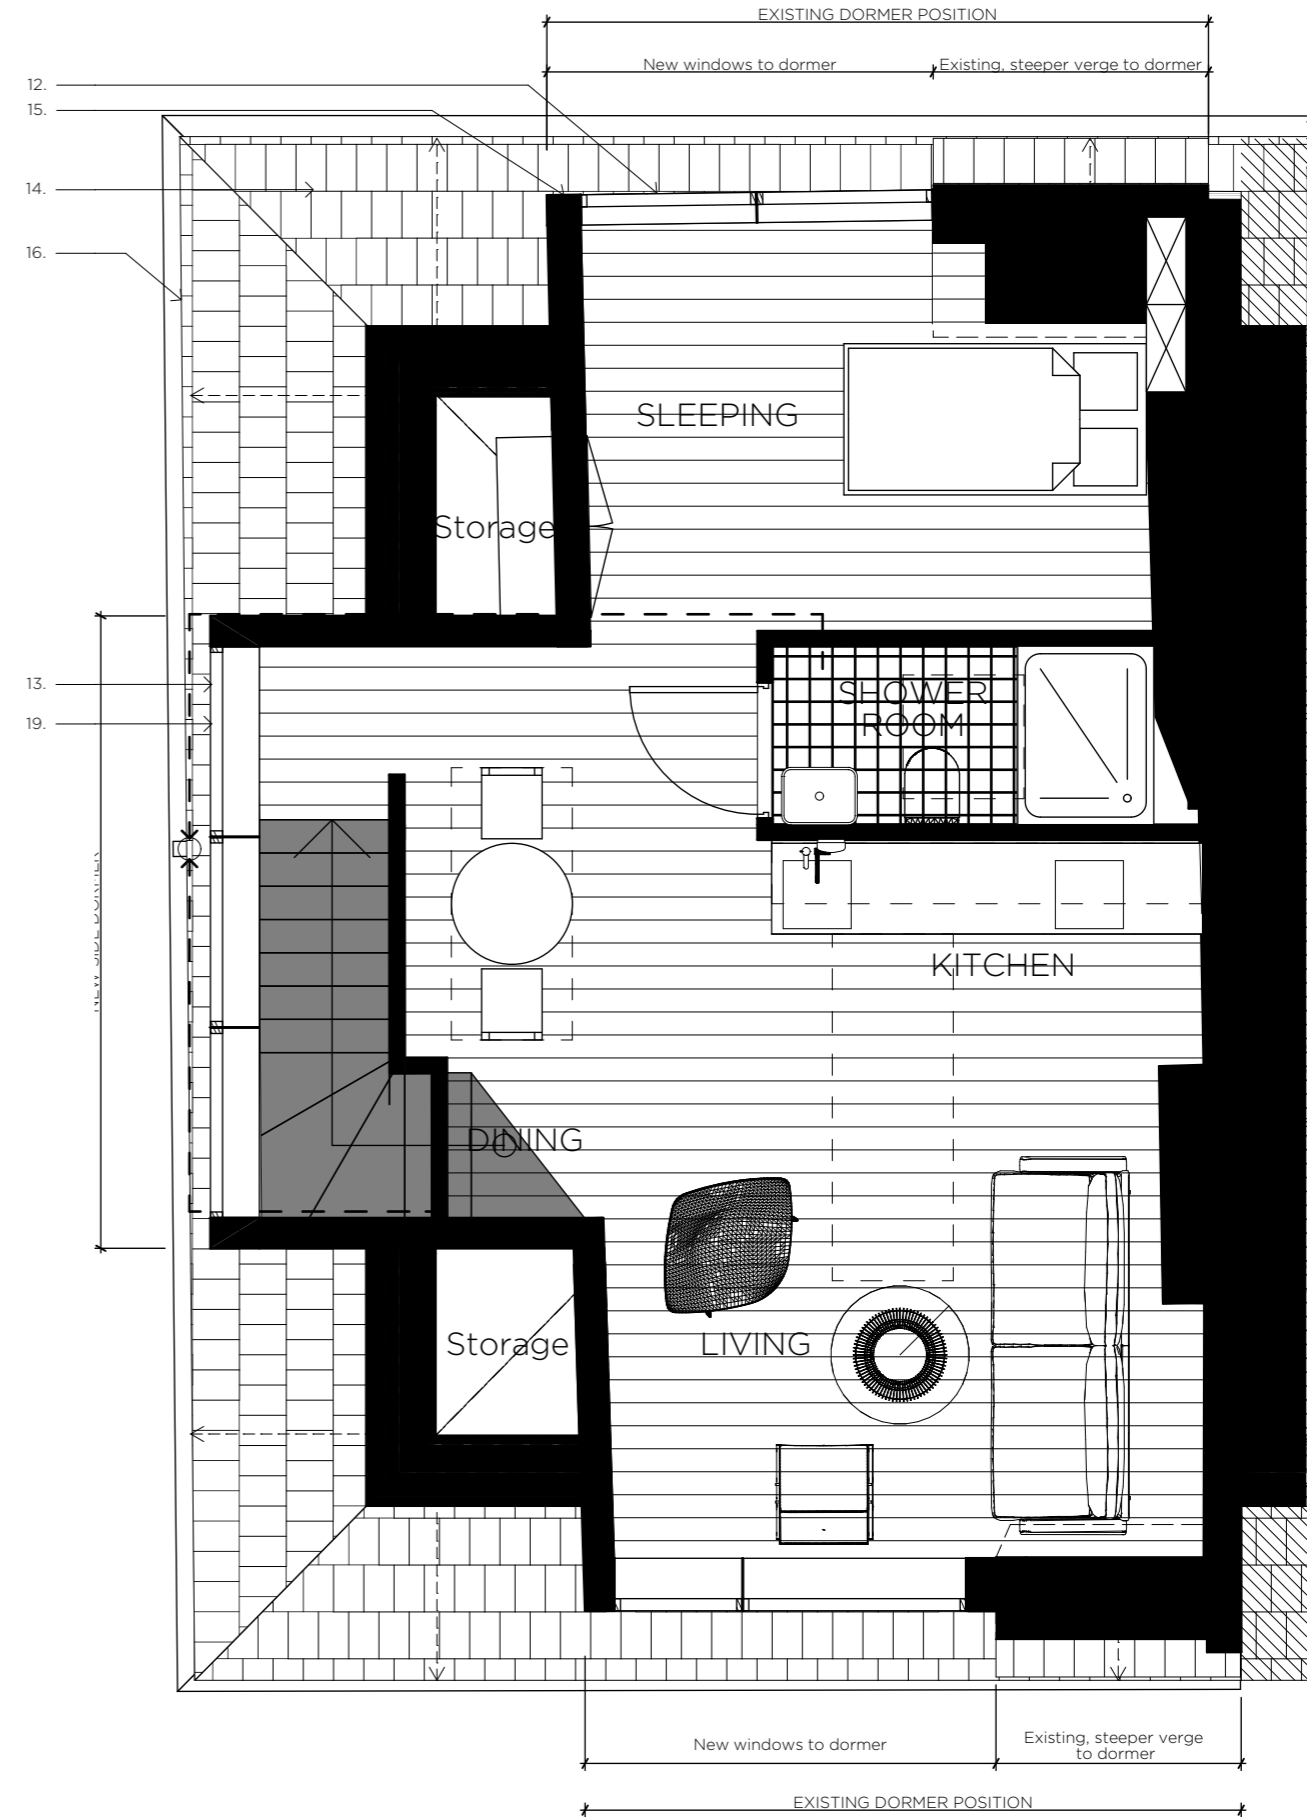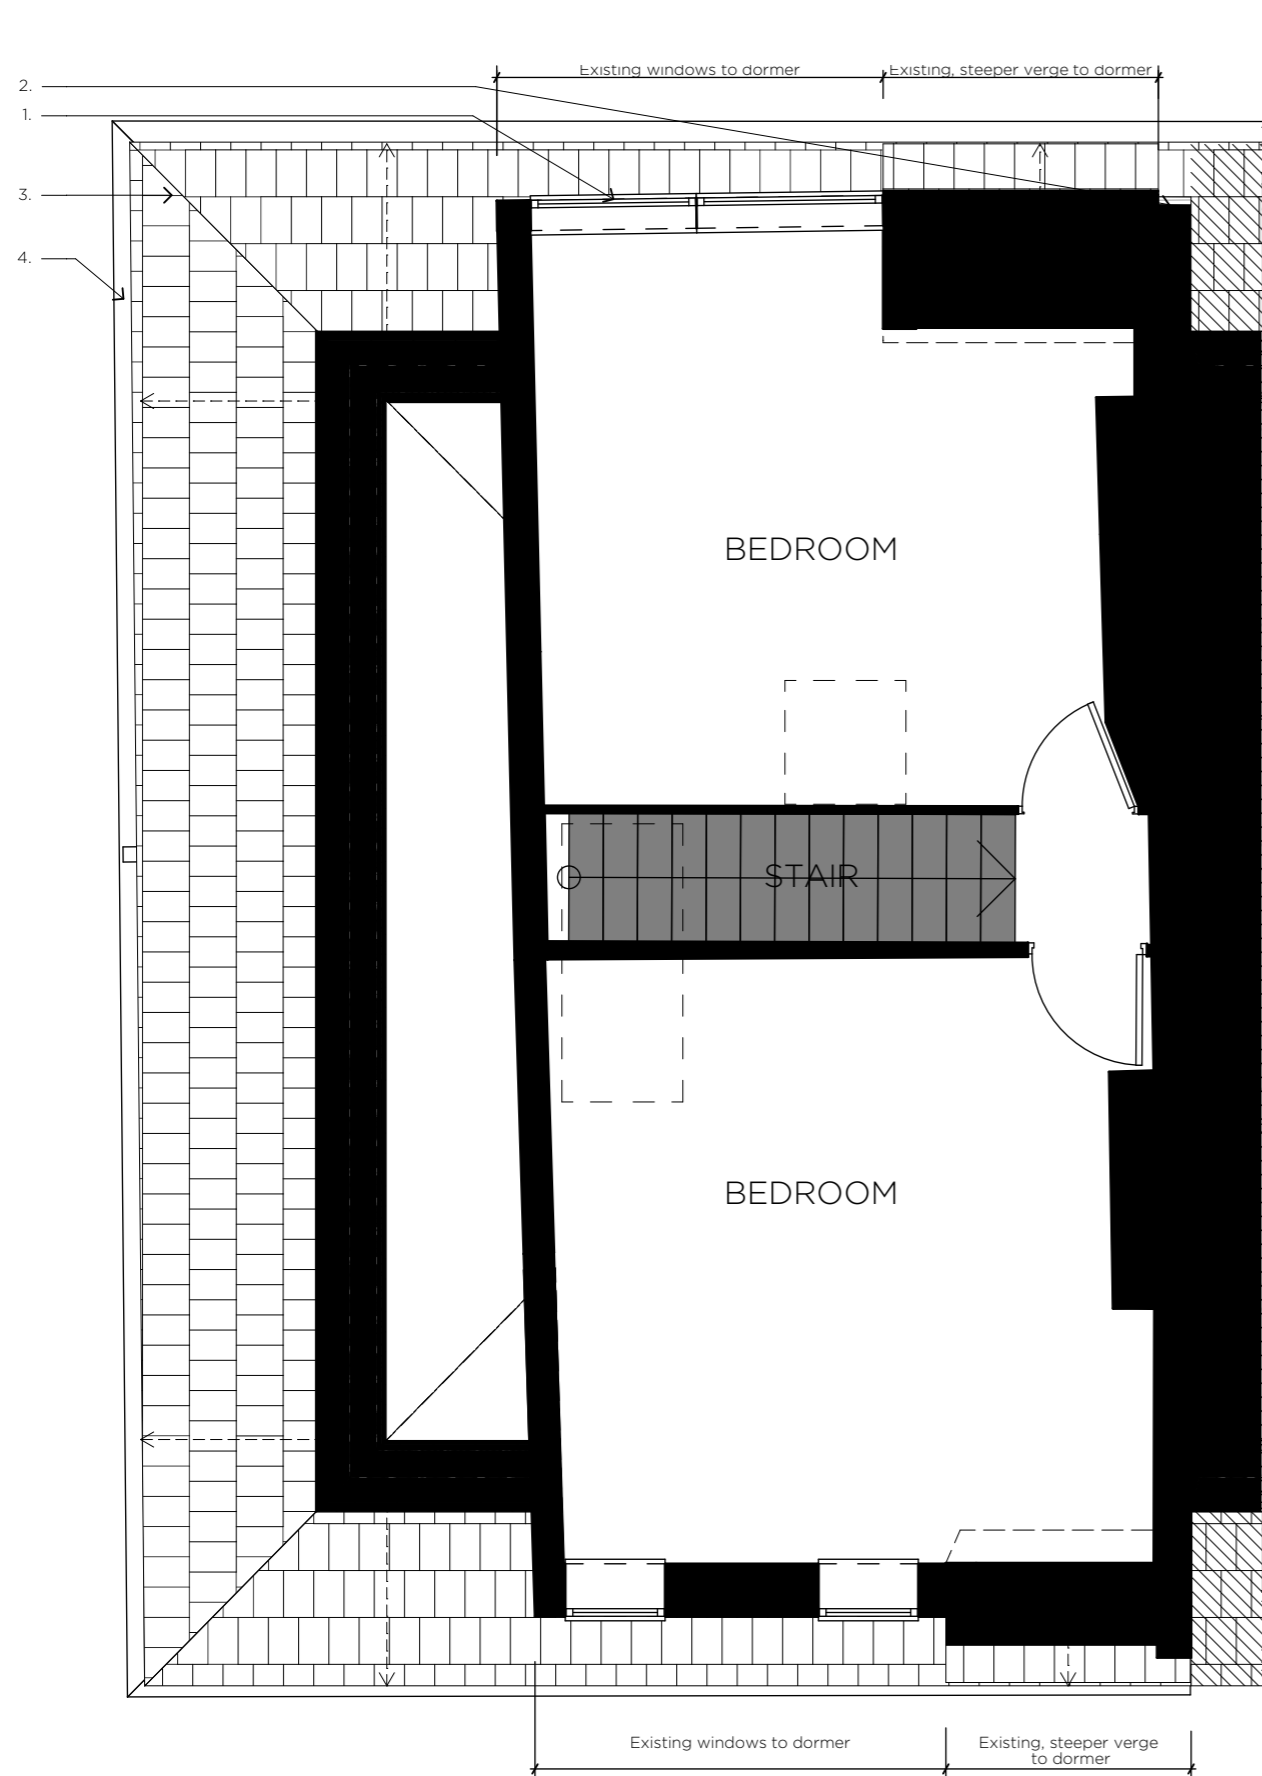


11 The Submission
Existing & Proposed Roof Plan 1:50 at A3

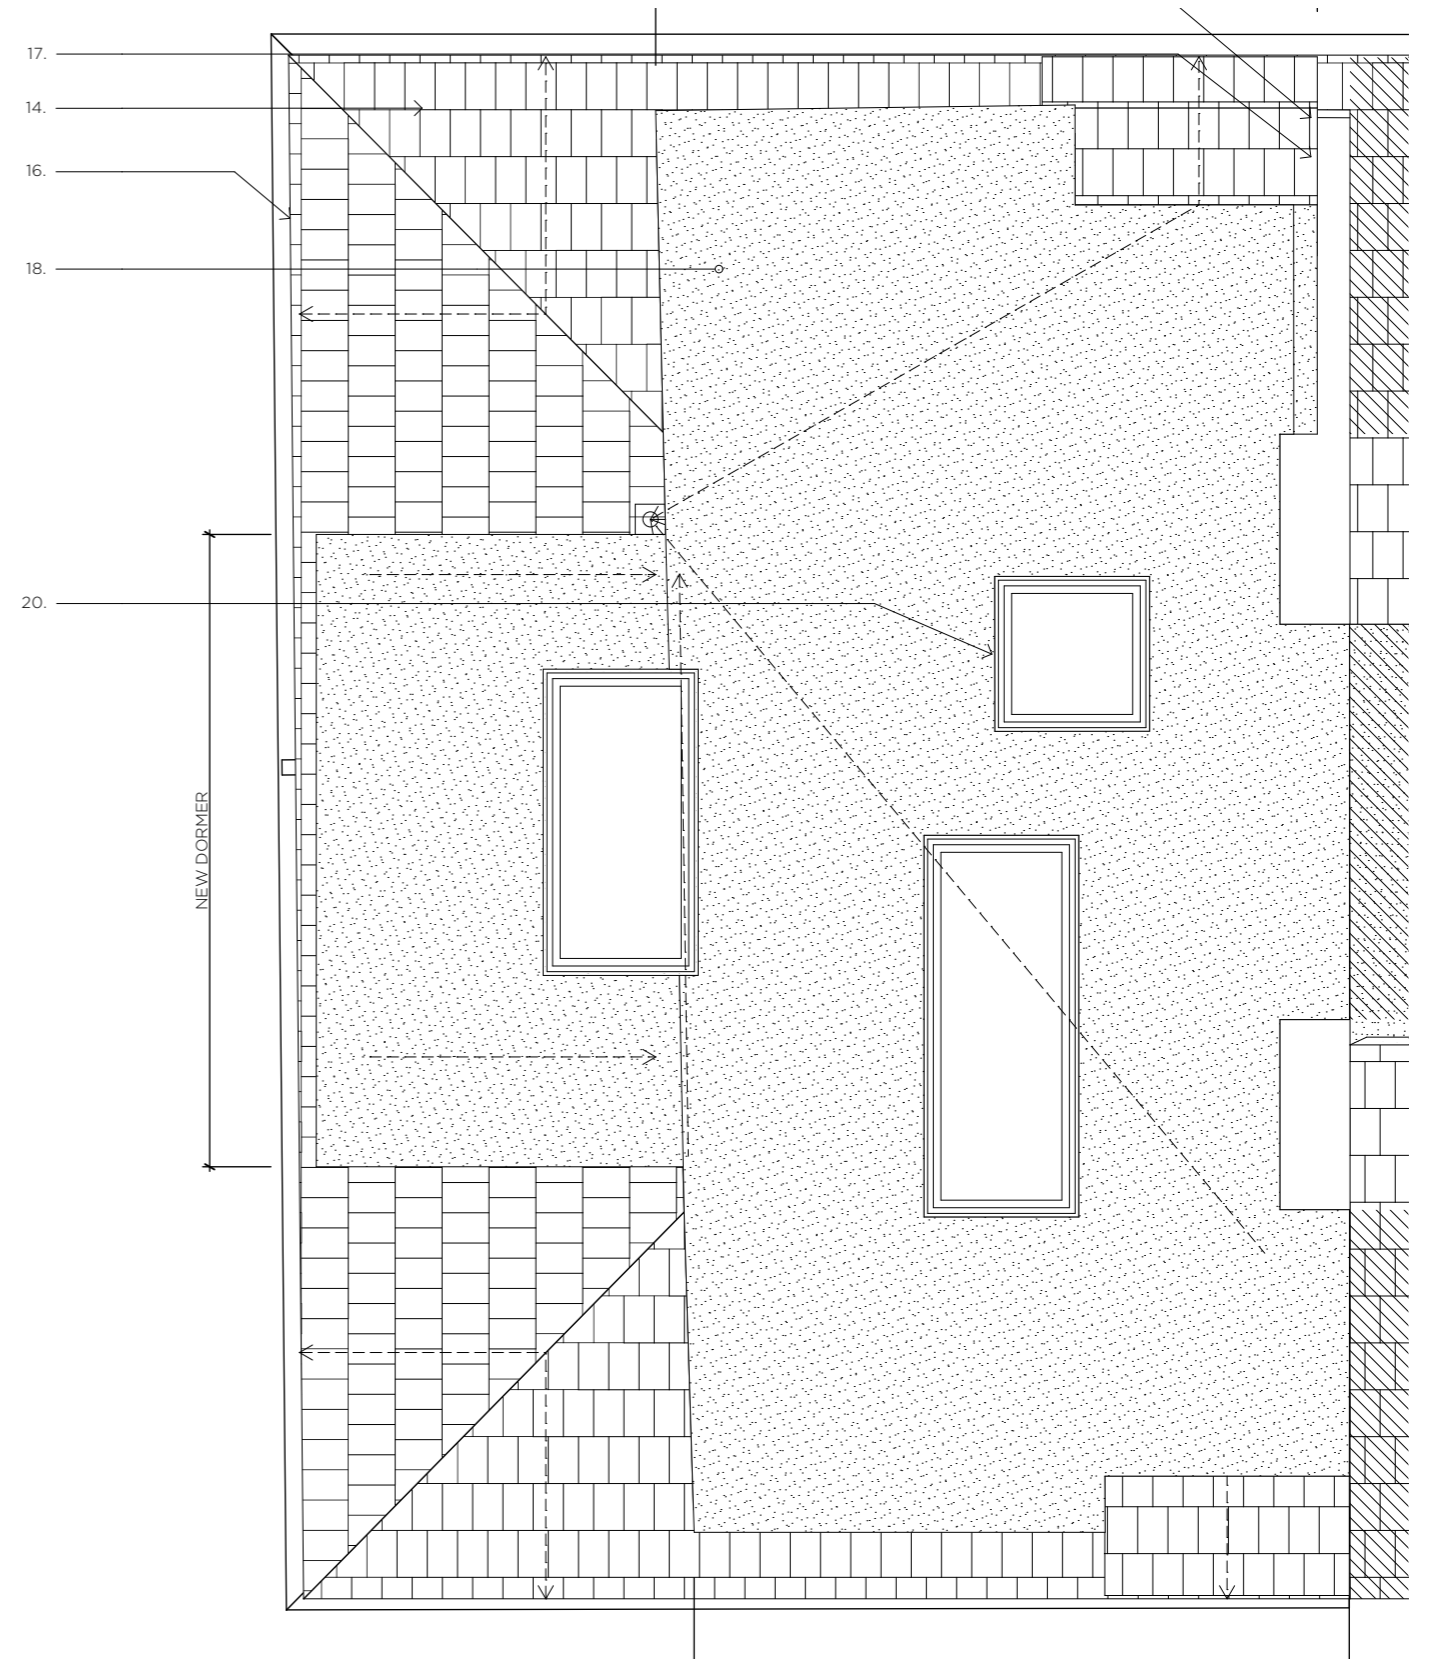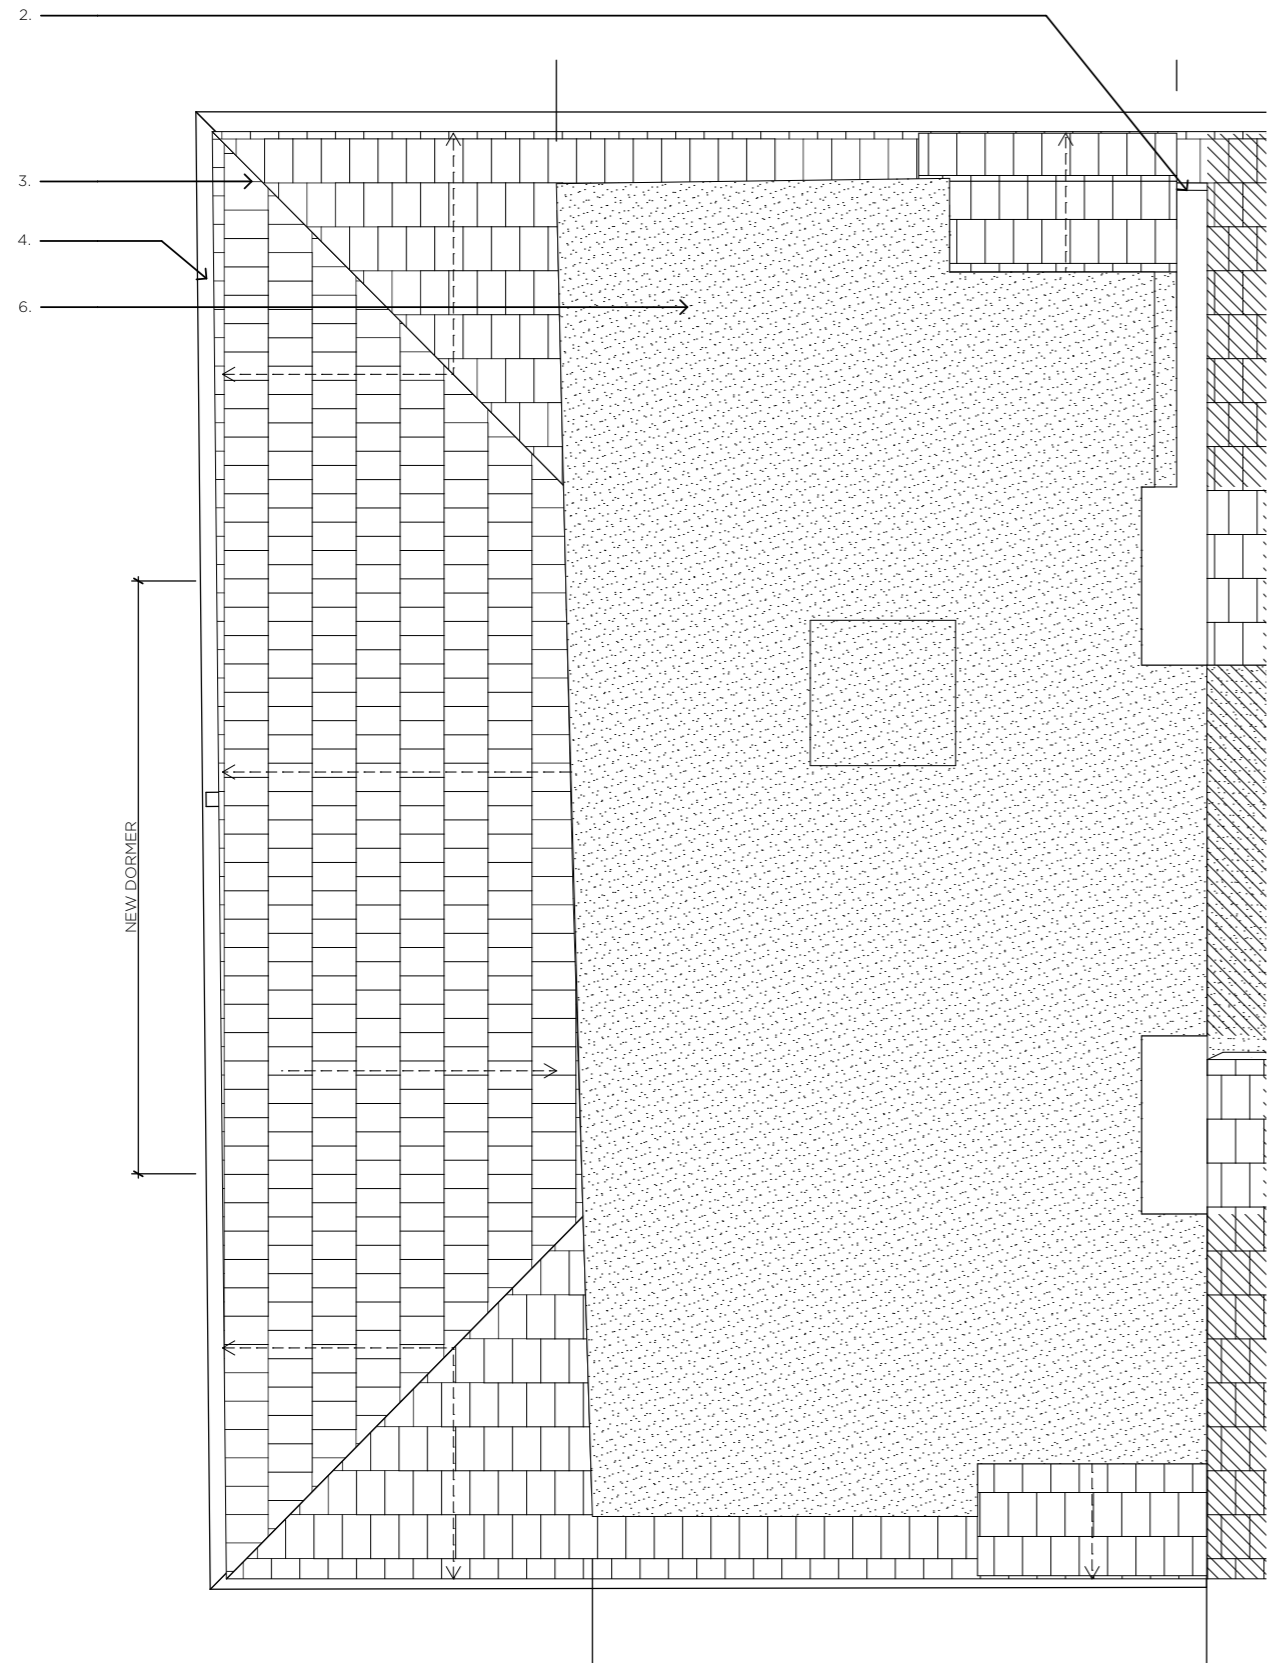


11 The Submission
Existing & Proposed Front Elevation 1:75 at A3



11 The Submission
Existing & Proposed Side Elevation 1:75 at A3

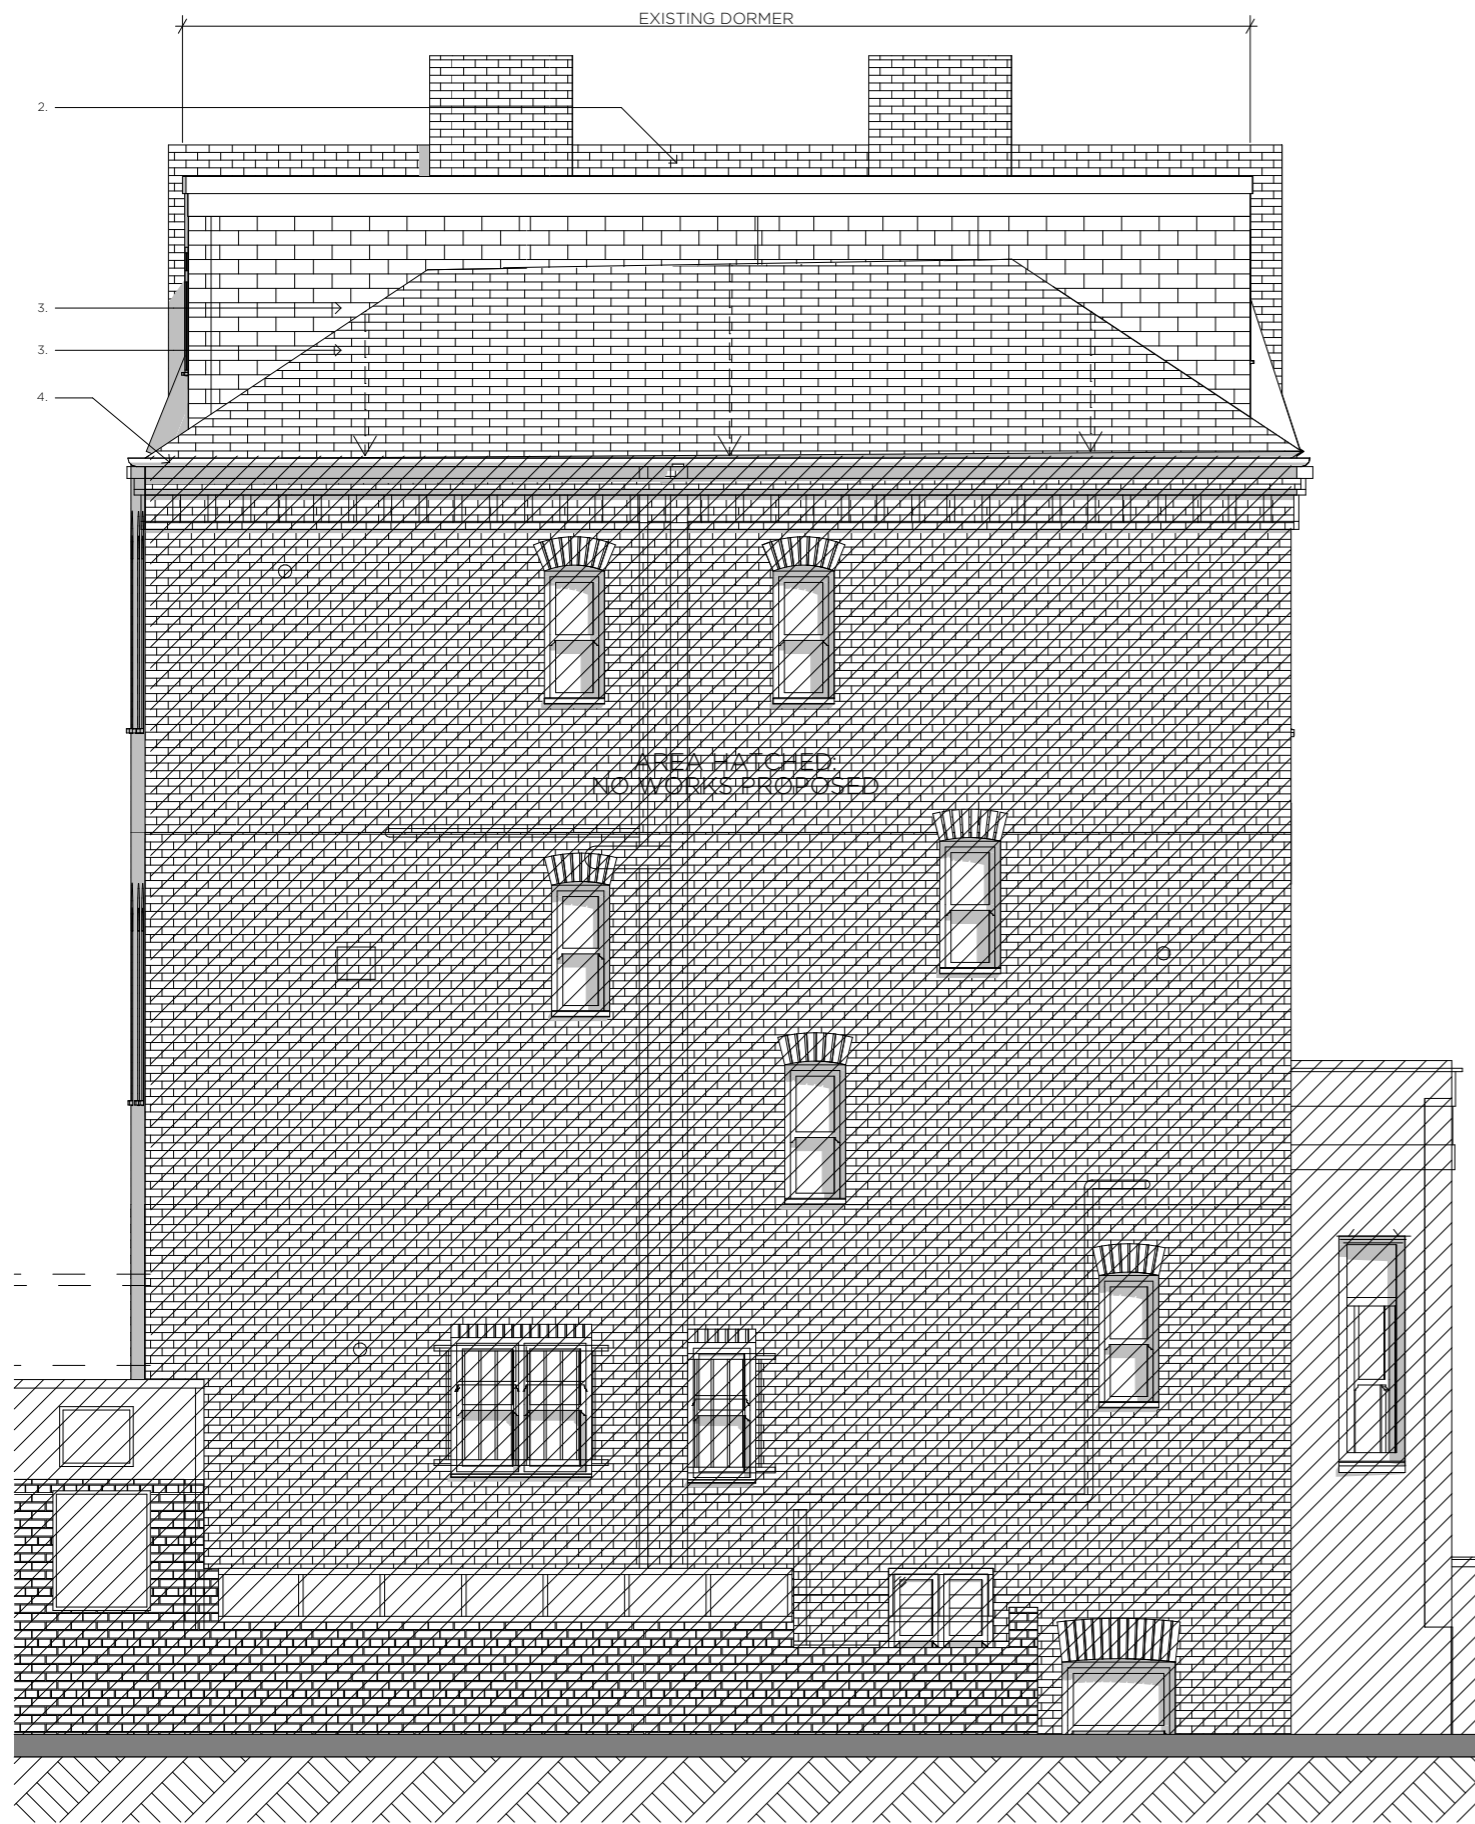


No.74

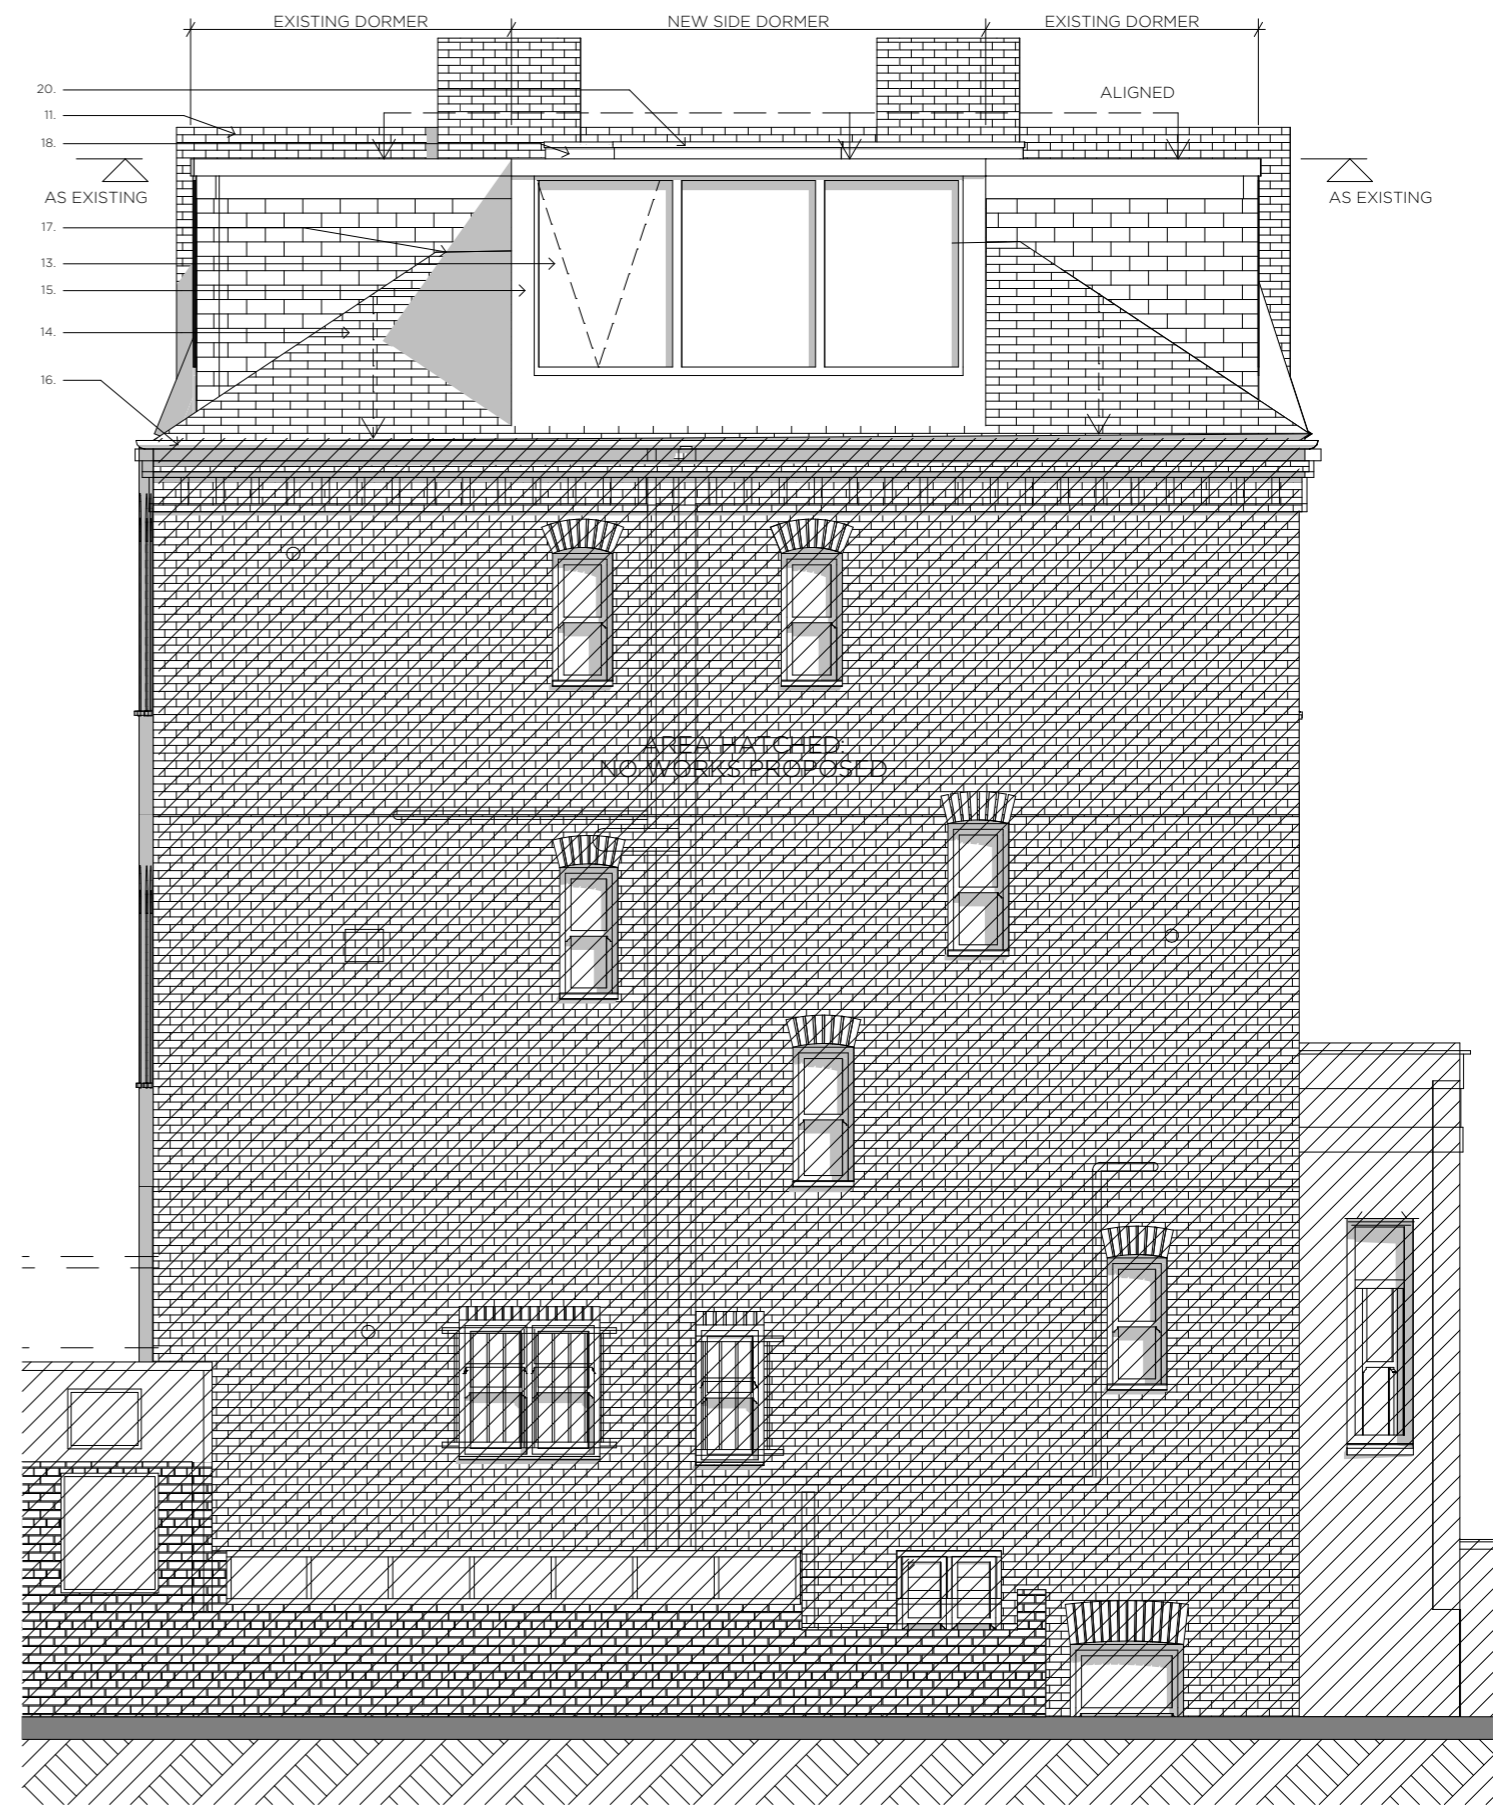


No.74

11 The Submission
Existing & Proposed Rear Elevation 1:75 at A3

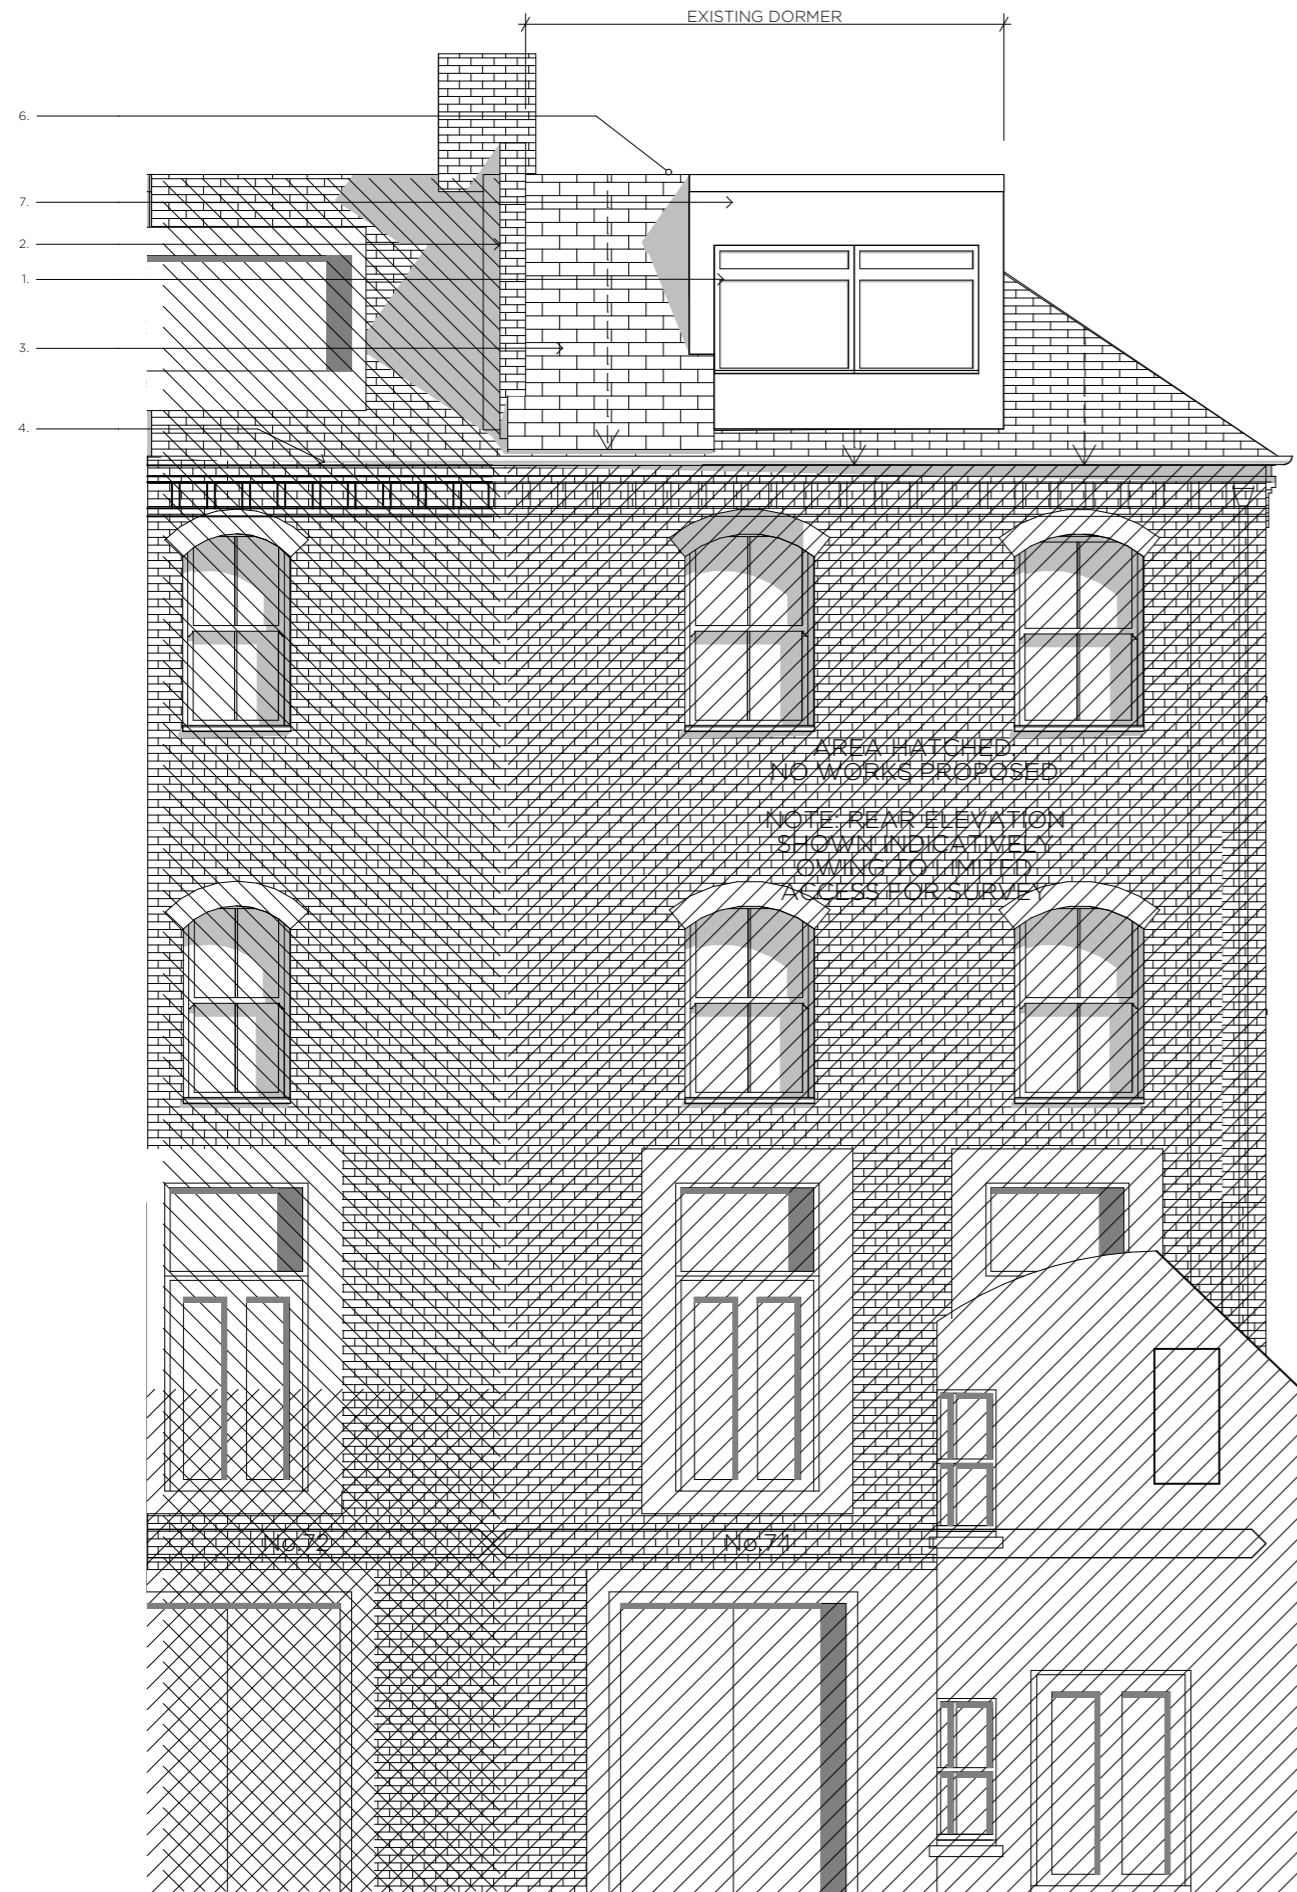

11 The Submission
Existing & Proposed Section 1 ~ 1:75 at A3

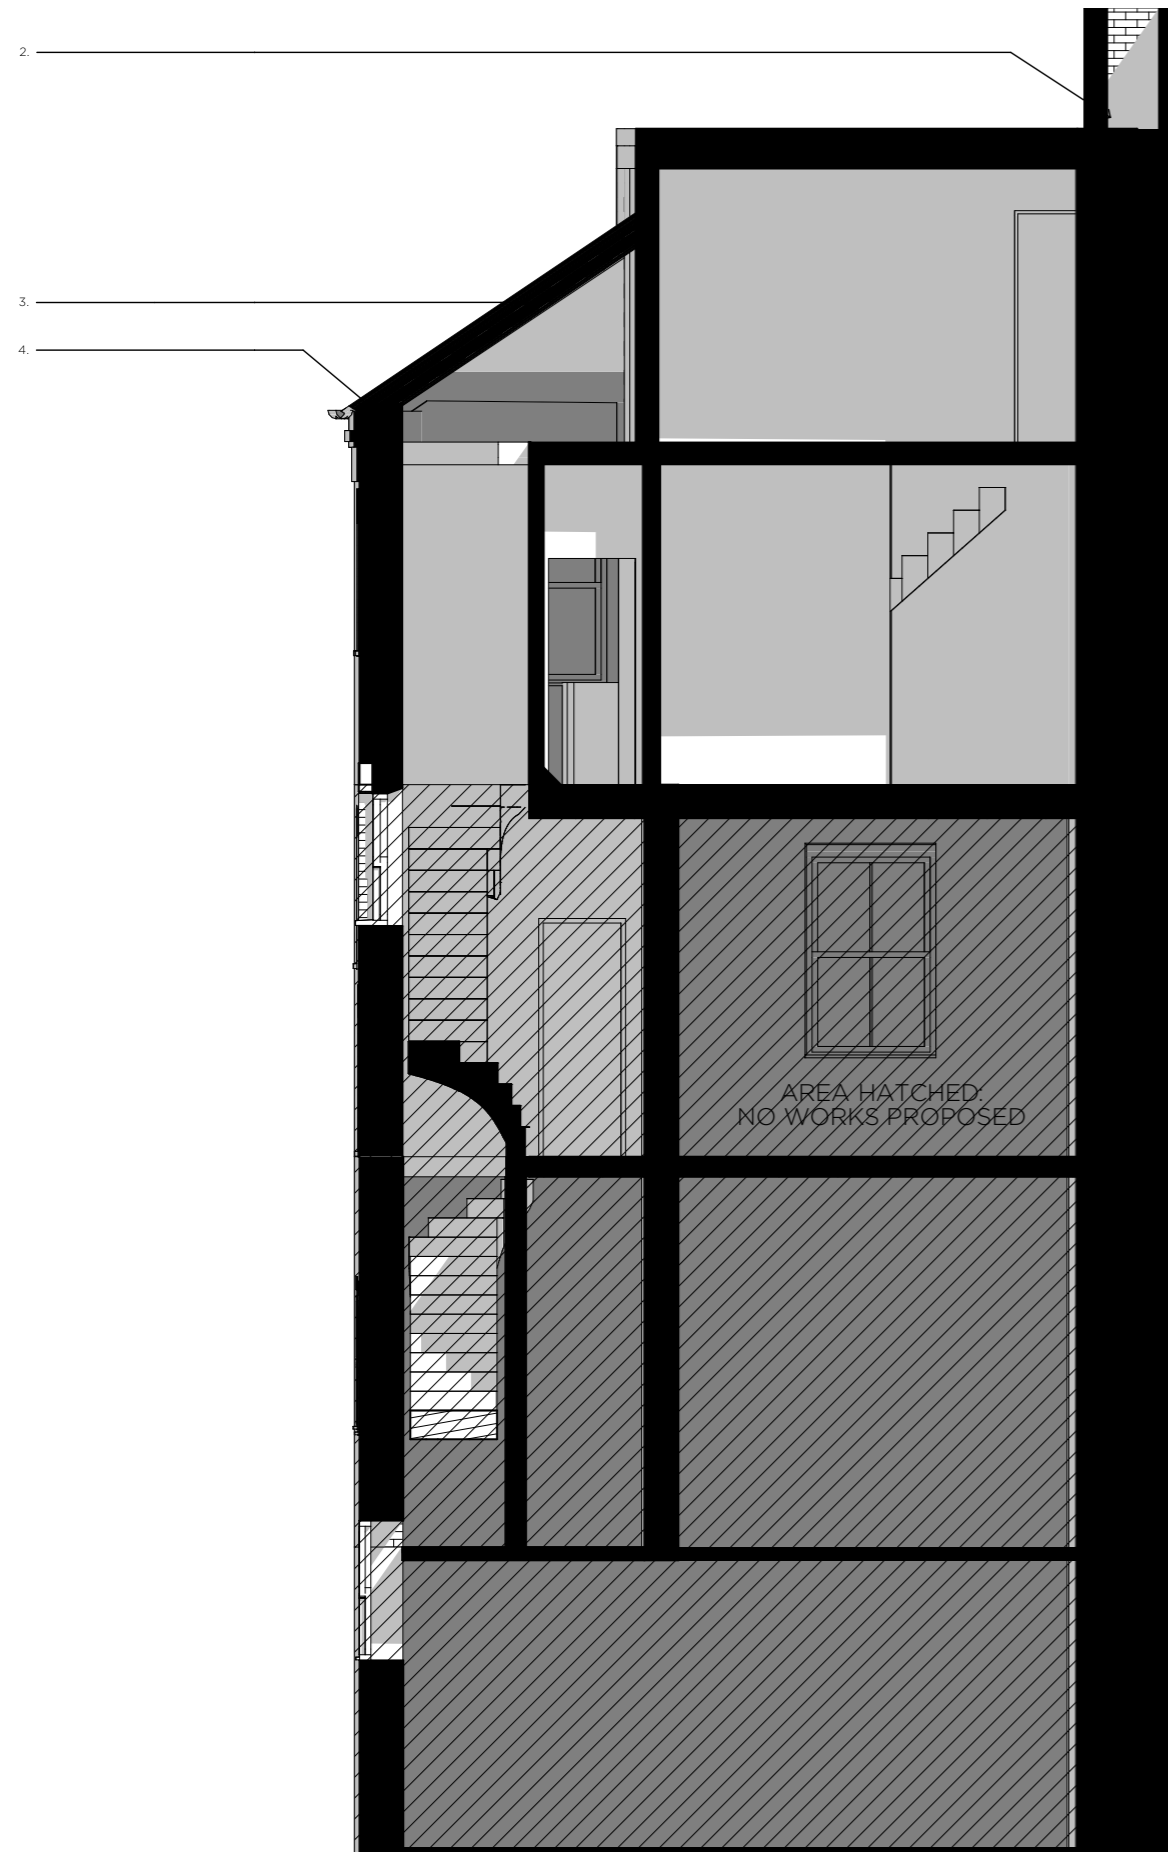

11 The Submission
Existing & Proposed Section 2 ~ 1:75 at A3



CATTERALL FRANKLIN

Unit 3, 55 Eagle Wharf Road
London N1 7ER

020 7193 7818

catterallfranklin.com