Bailey Partnership is the trading name of Bailey Partnership (Consultants) LLP, a limited liability partnership registered in England and Wales No.- OC420278.

This drawing is copyright and owned by Bailey Partnership (Consultants) LLP, and is for use on this project and site only unless contractually stated otherwise.

DO NOT SCALE from this drawing (printed or electronic versions). Contractors must che all dimensions from site.

All other design team elements, where indicated, have been imported from the consultant's drawings and reference should be made to the individual consultant's drawings for exact setting out, size and type of component.


Discrepancies and / or ambiguities within this drawing, between it and information given elsewhere, must be reported immediately to the architect for clarification before proceeding.


All works are to be carried out in accordance with the latest British Standards and Code


It is assumed that all works on this drawing will be carried out by a competent contractor, working where appropriate to an approved method statement.

This original document is issued for the purpose indicated below and contains information of confidential nature. Further copies and circulation will be strictly in accordance with the confidentiality agreement under the contract.

© Bailey Partnership (Consultants) LLP: This document is issued for the party which commissioned it and for specific purposes connected with the captioned project only. It should not be relied upon by any other party or used for any other proprietantes. We accept no responsibility for the consequences of this document being relied upon by any other party, or being used for any other purpose, or containing any error or omission which is due to an error or omission in data supplied to us by others.

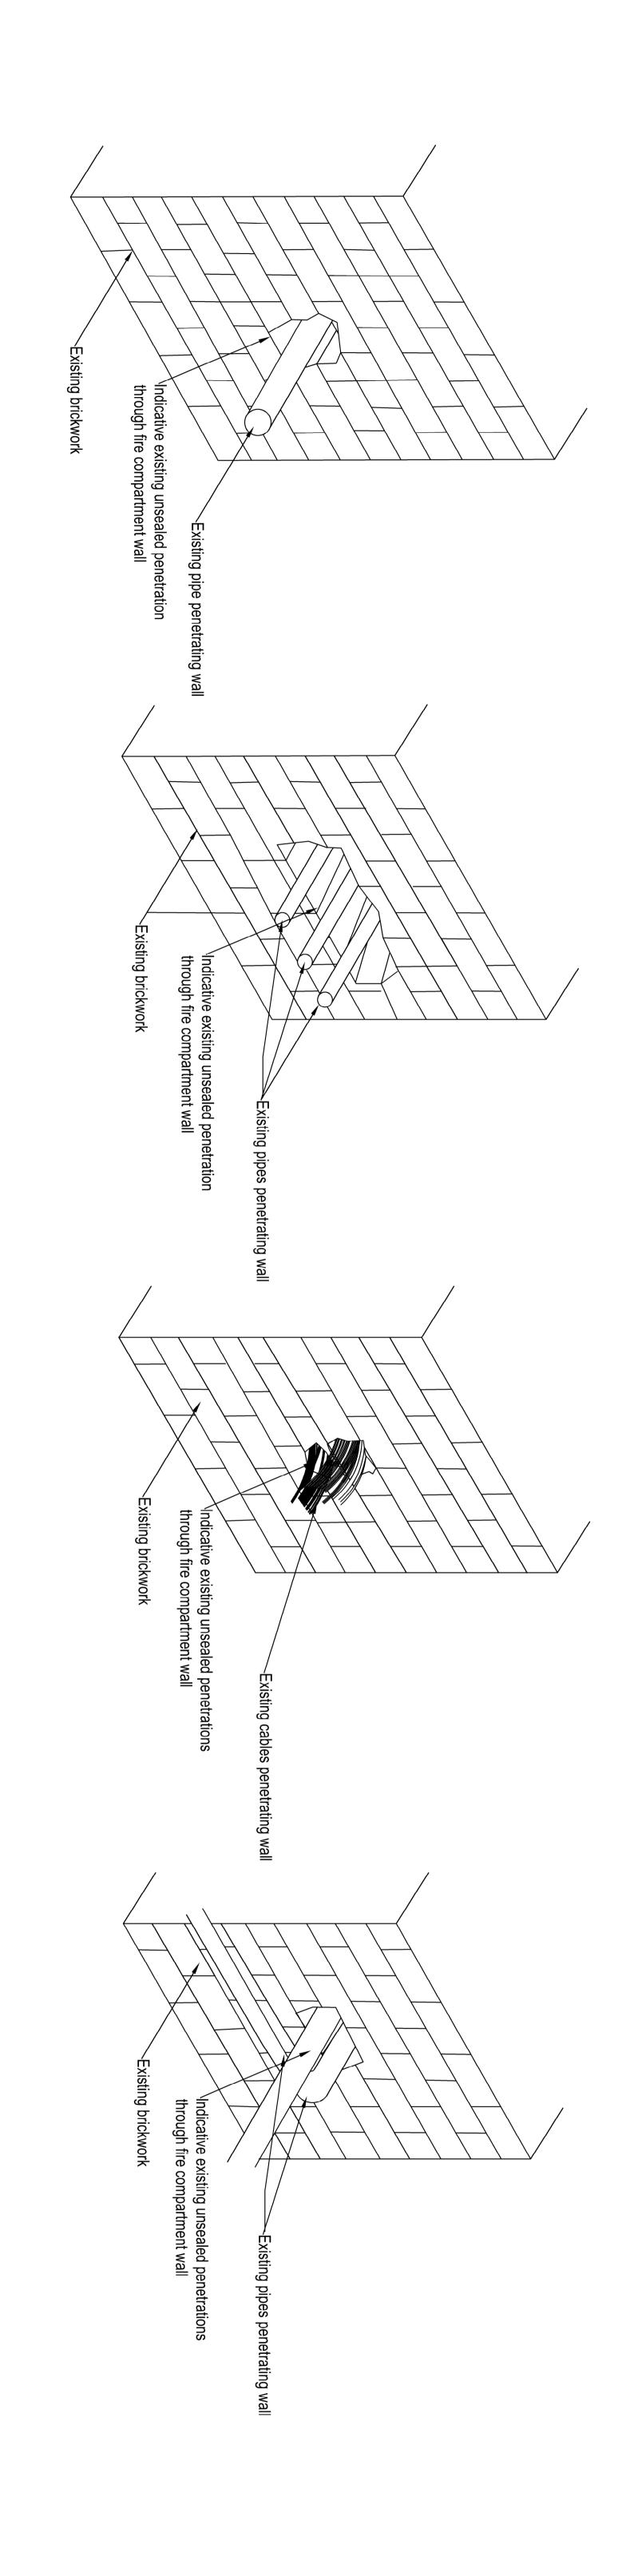

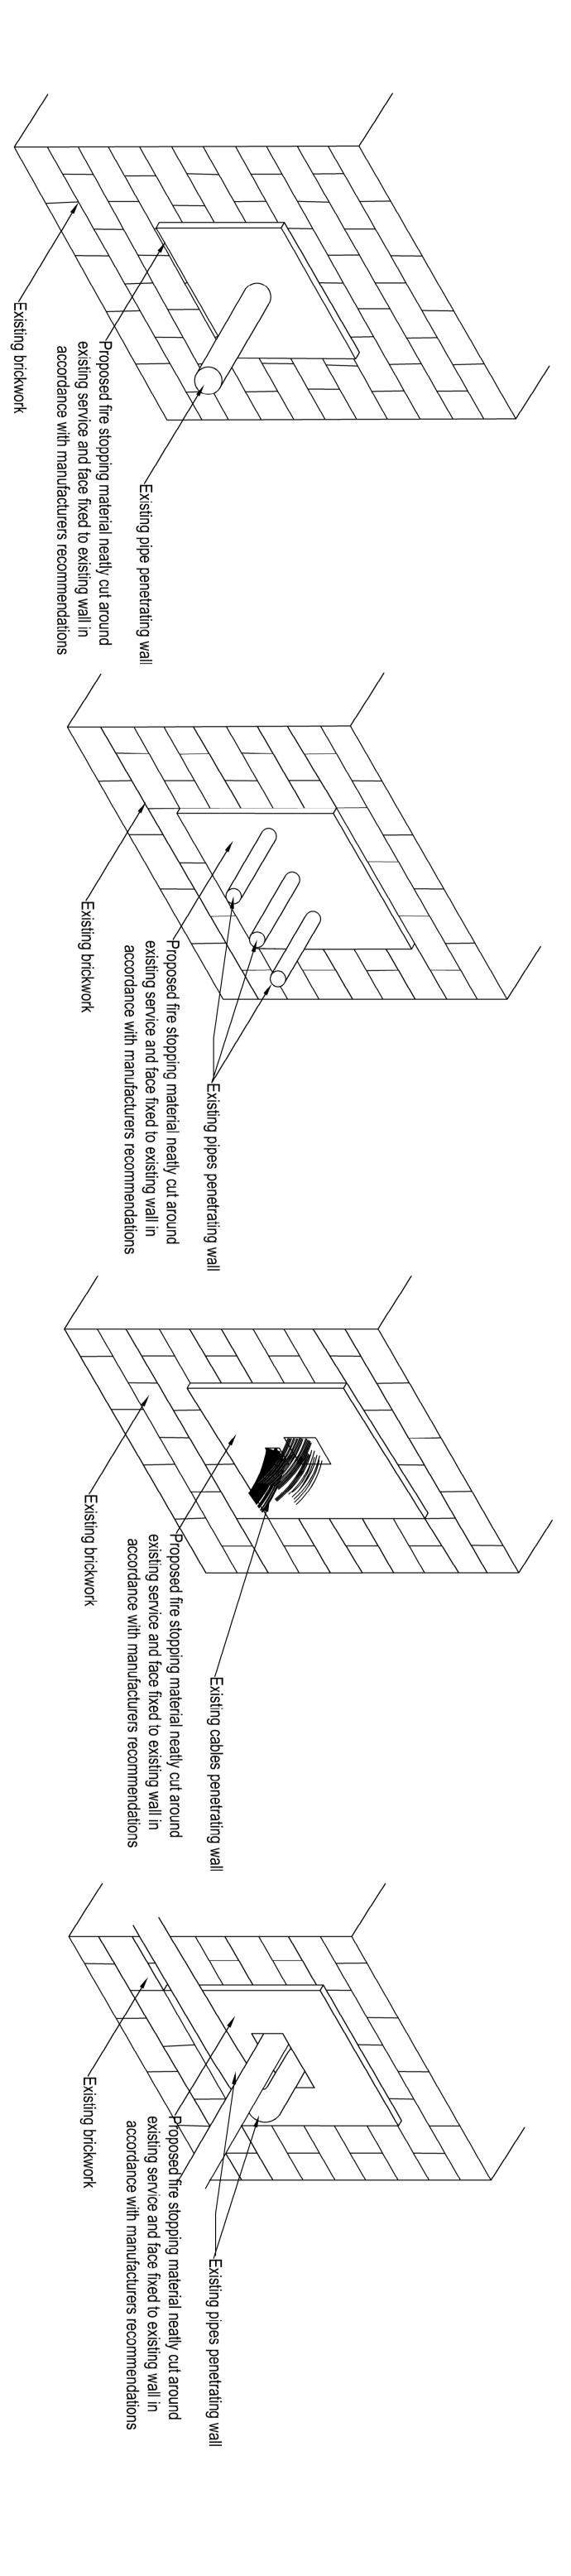

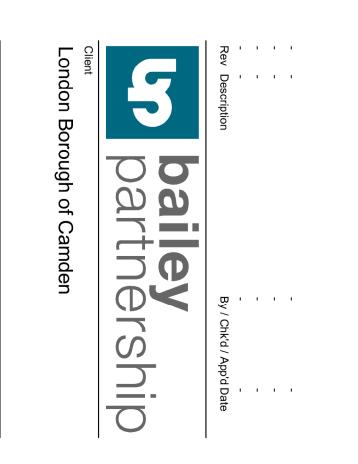

 
 Project No.
 Scale @ A0

 30202
 1:5

 Revision
 Drawn By
 Check By

 SM
 LC

 A0 Drawing Identifier Project
 Zone Level Type Role C
 E

 XX
 BPC
 XX
 XX
 Purpose of Issue
Planning
Project No.
30202
Revision Status
P
Date
25/07/19

ck By Approved By
LC
BS1192:2007 / Avanti Compliant
e Class Number
000 000

Drawing Title
Typical Fire Stopping Details

New End and Rhyl Primary Schools Statutory Fire Safety Works