
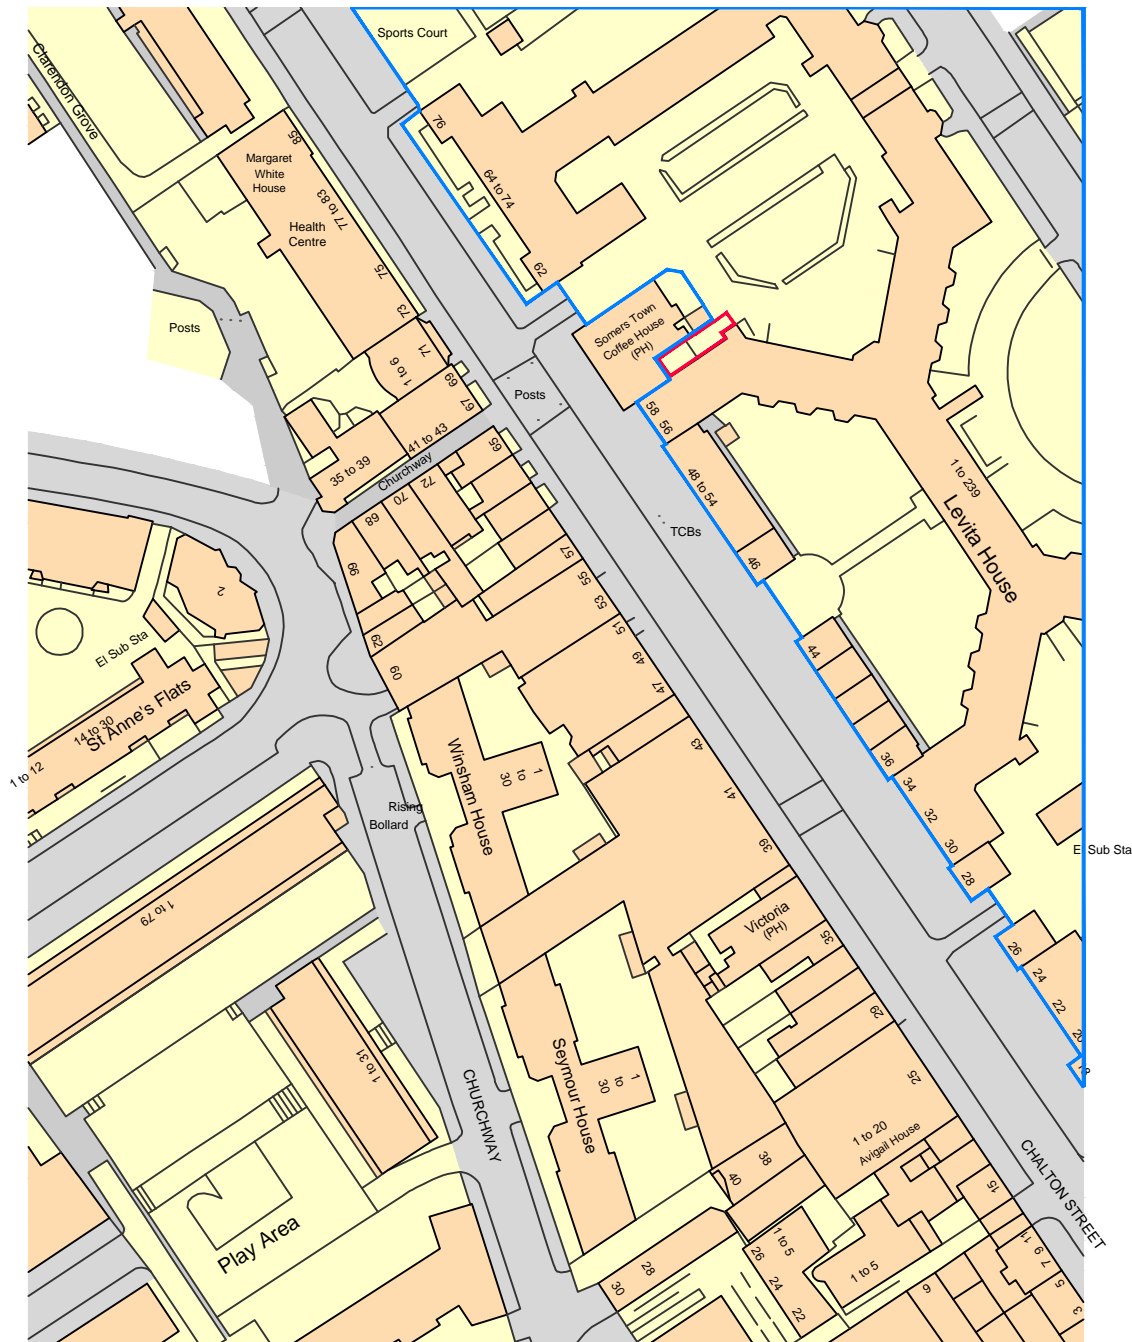


**BLOCK PLAN**


Scale 1:500 (m)

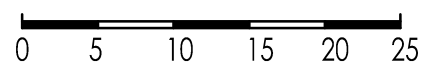

**LOCATION PLAN**

Ordnance Survey, (c) Crown Copyright 2019. All rights reserved. Licence number 100022432

Scale 1:1250 (m)

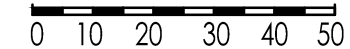

Project

**PROPOSED REPLACEMENT GATE AND RAILINGS  
LEVITA HOUSE  
CHARLTON STREET  
LONDON  
NW1 1HR**

**SITE AND LOCATION PLANS**

Amendments

Scale **1:500, 1:1250**

Date **May 2019**

Drawing No **19/086-01**



**RICS**

**Whymark & Moulton**  
Chartered Surveyors &  
Building Engineers

14 Cornard Road, Sudbury,  
Suffolk. CO10 2XA

Tele: 01787 371371



The Association of  
BUILDING ENGINEERS