


SECTION BB - existing



SECTION BB - proposed

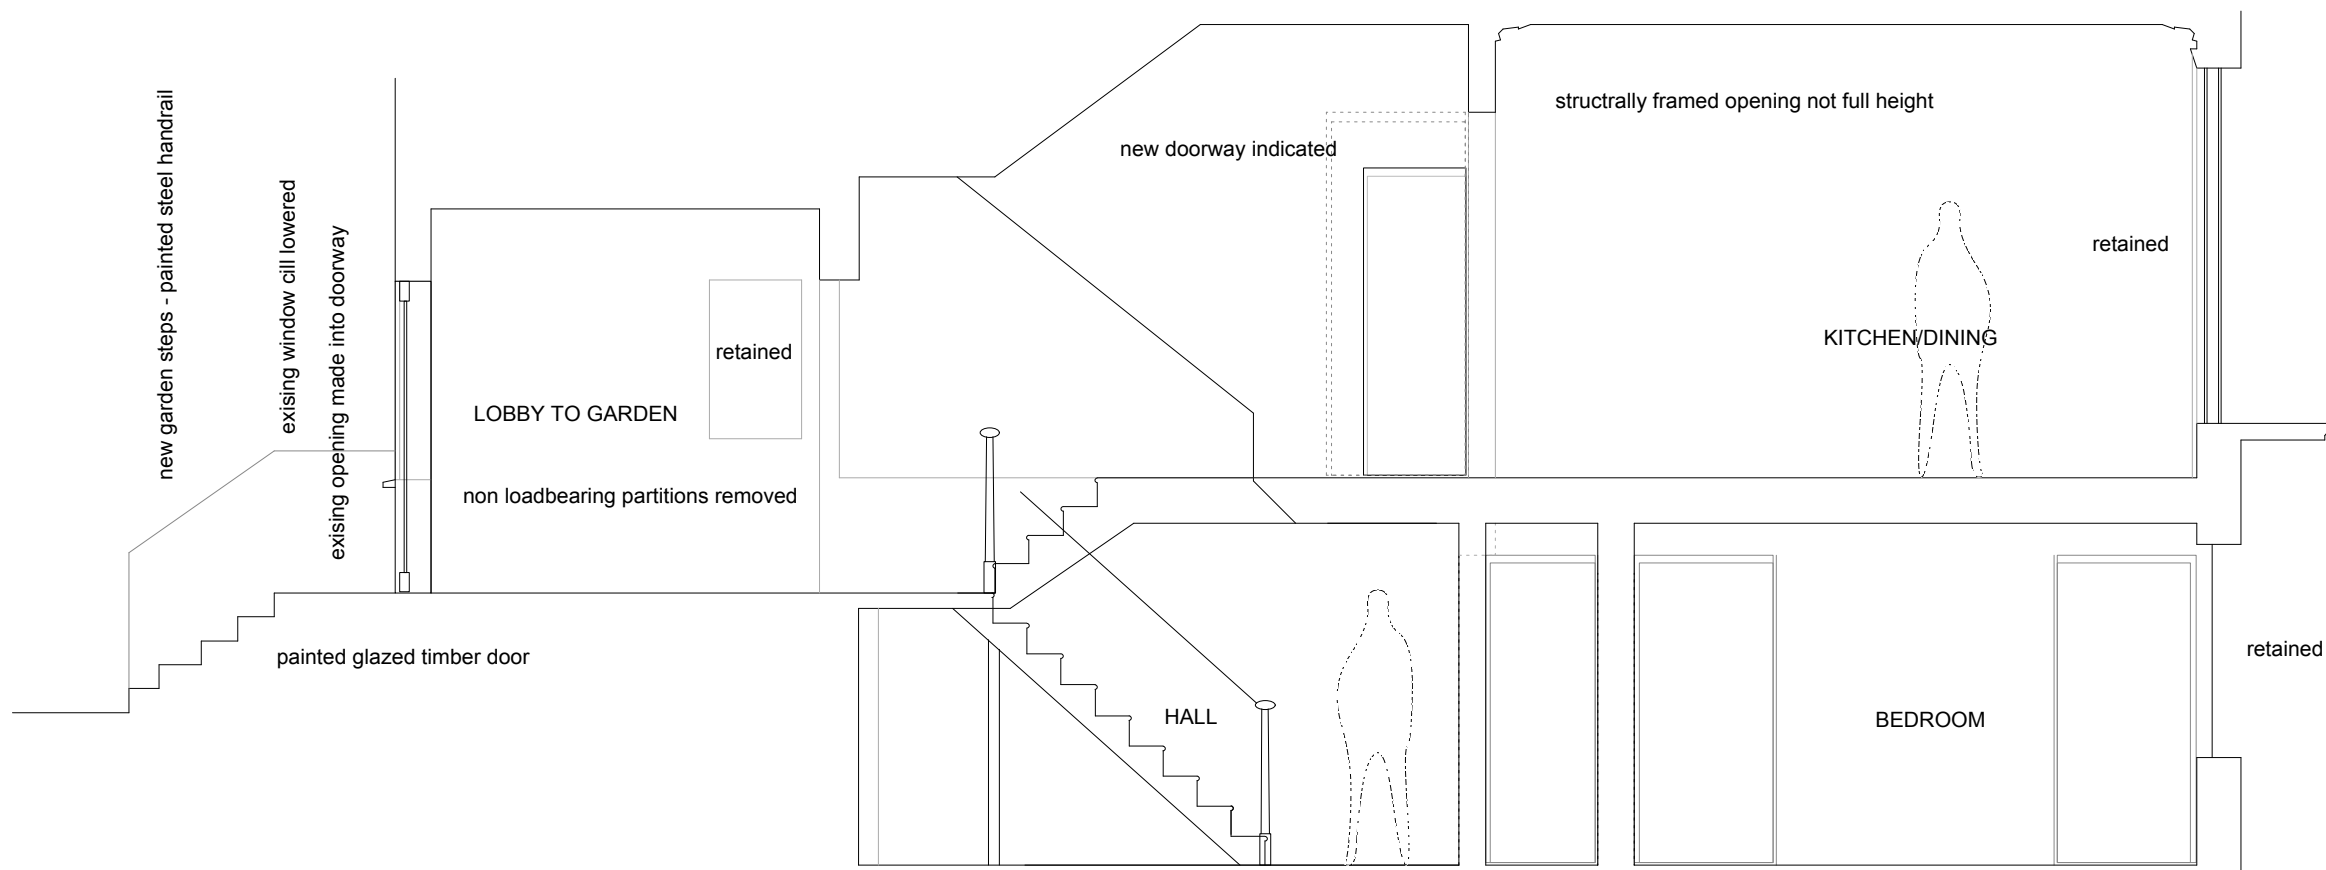