


NOTES:

REVISIONS:

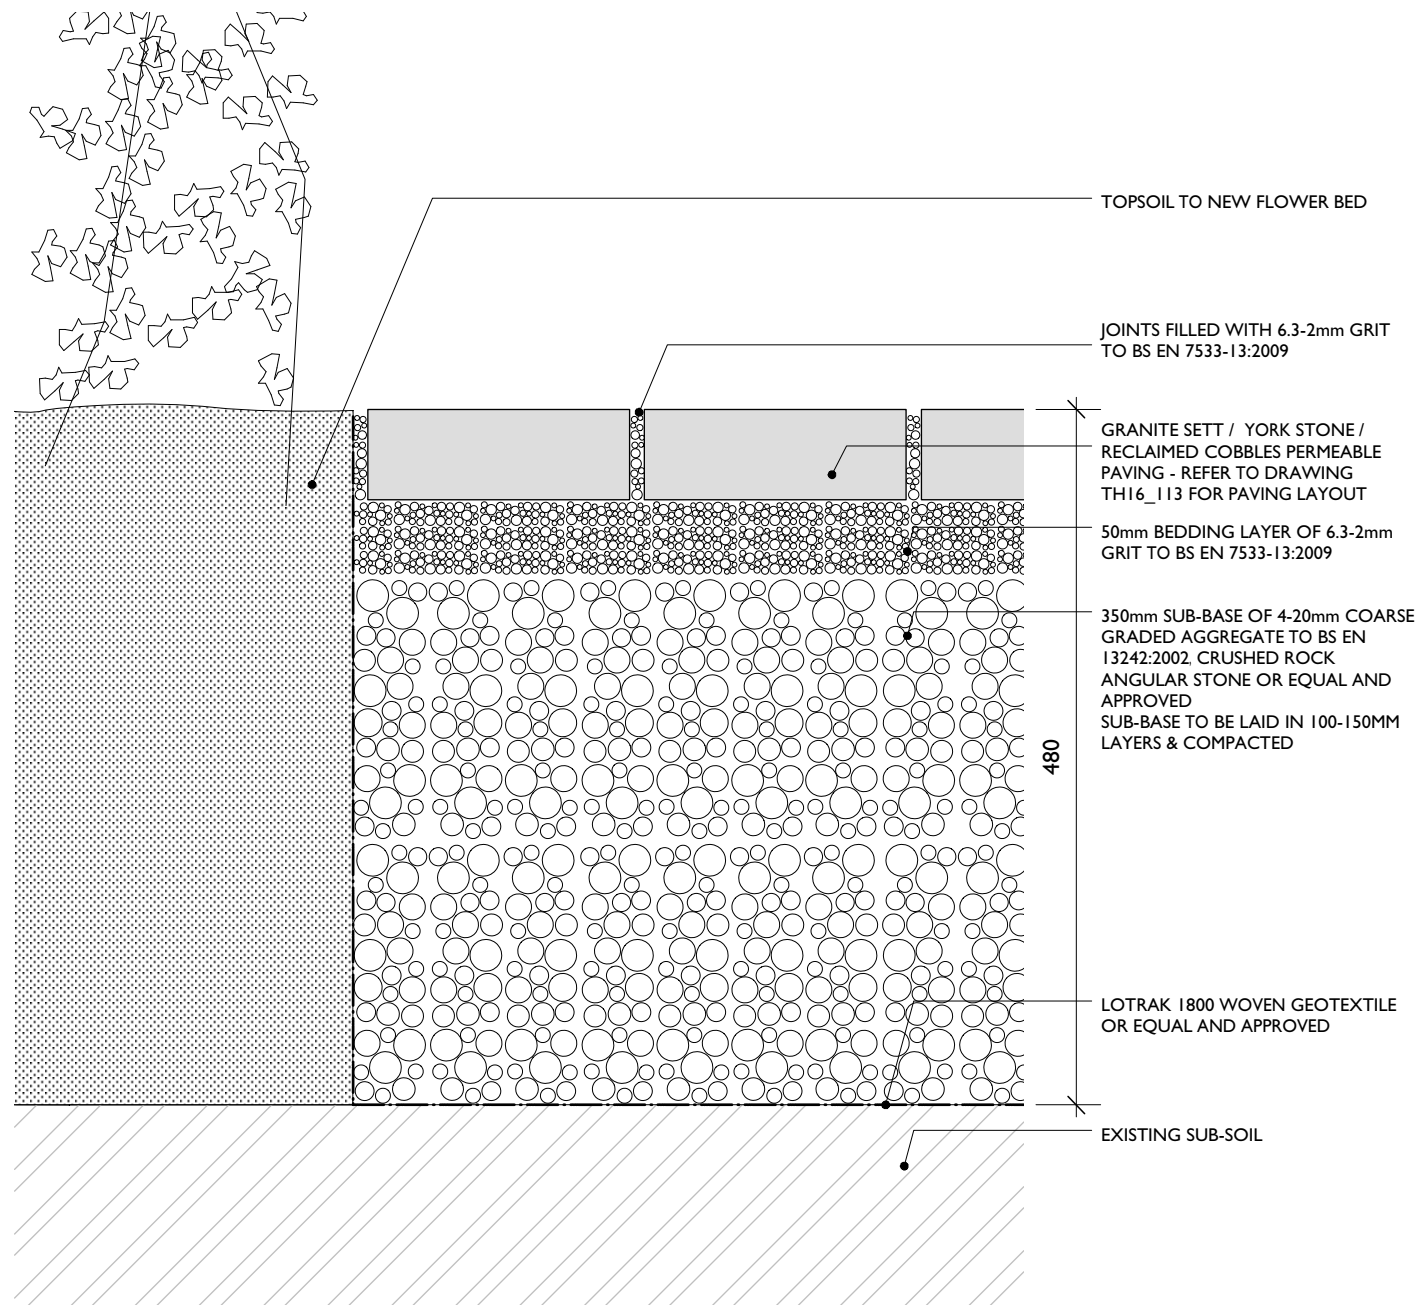

TYPICAL PAVING DETAIL SECTION  
SCALE 1:5 @A3

SCALE (METRES)



PROJECT:  
1 STEELE'S STUDIOS

DRAWING TITLE:  
PAVING DETAILS

STATUS:  
PLANNING

NOTE:  
Do not scale from the drawing. Any discrepancies to be reported to the architect.  
All dimensions will be taken on site prior to ordering and construction.  
Copyright remains with the architect.  
This drawing is to be read in conjunction with the specification and all other relevant drawings.

JAMES GORST  
ARCHITECTS Ltd

35 Lamb's Conduit Street  
London WC1N 3JG

t 020 7336 7140  
f 020 7336 7150  
e info@jamesgorstarchitects.com

DRAWING SCALE:	DRAWING NUMBER:	REVISION:
1:5@A3	TH16_118	-