


ELEVATION - SCALE 1:20

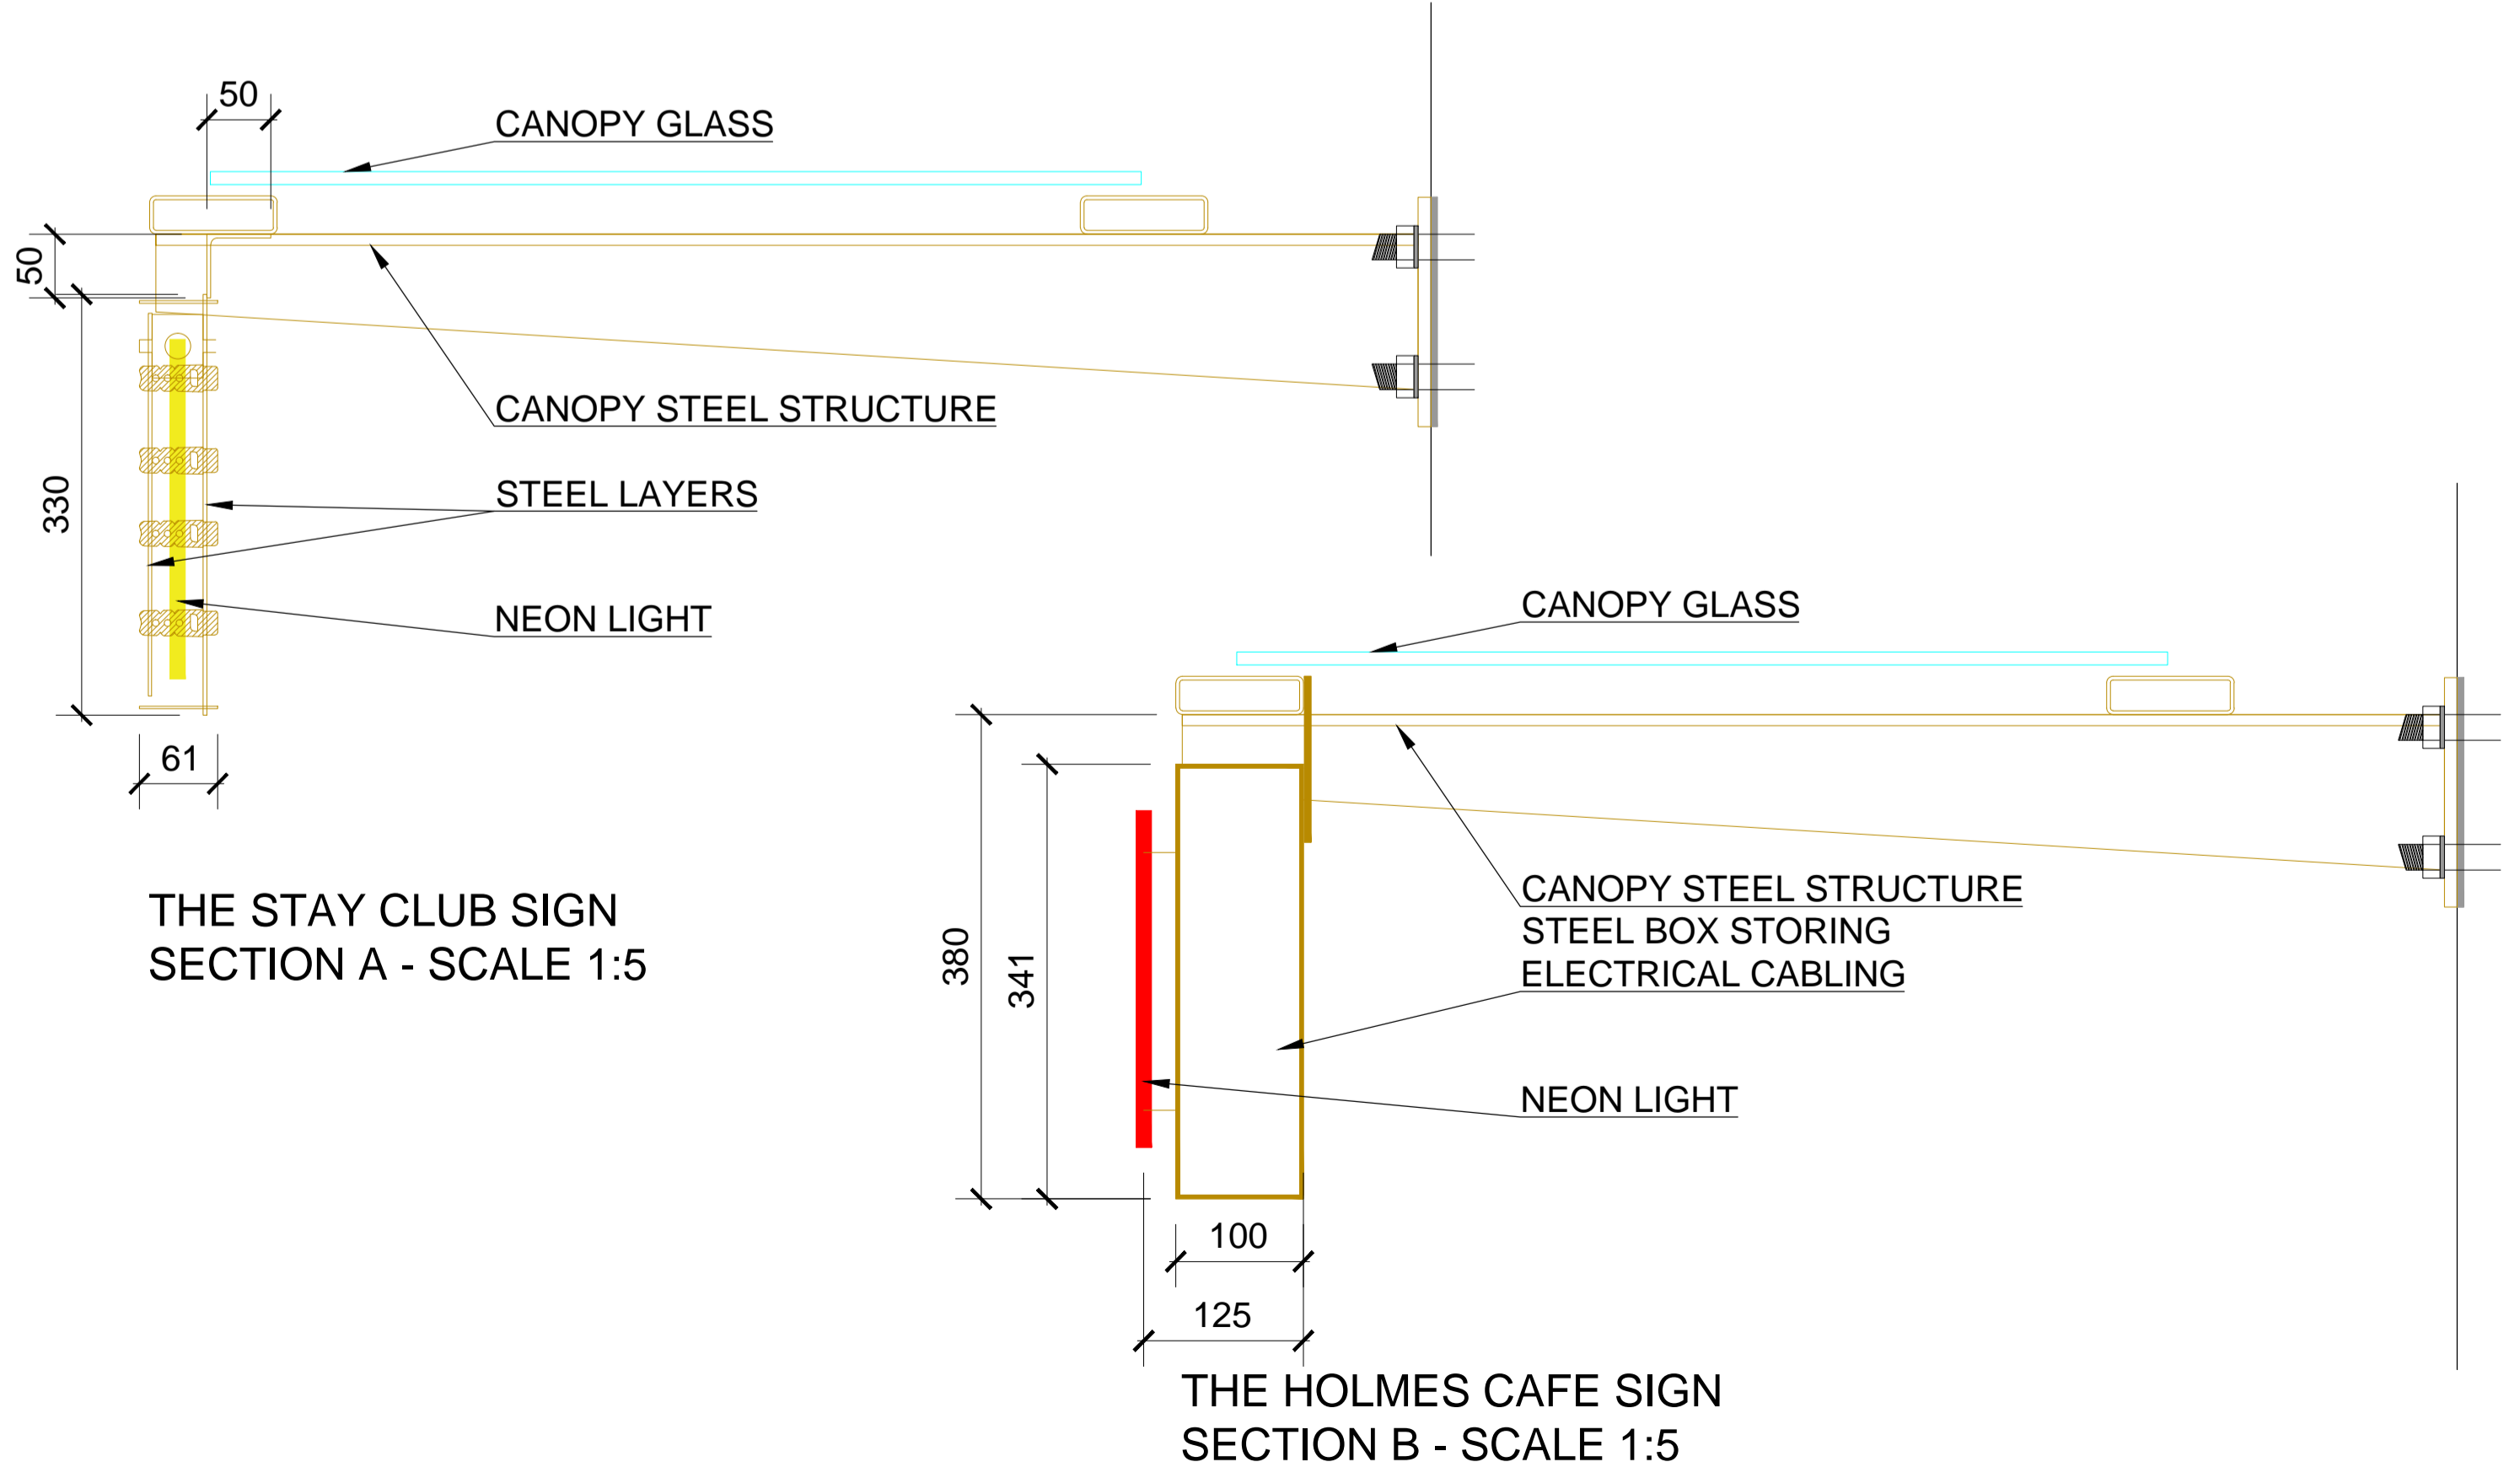

3D VISUAL IMAGE



PLANNING APPLICATION

ALL DIMENSIONS TO BE CHECKED ON SITE  
WORK TO FIGURED DIMENSIONS ONLY  
REPORT DISCREPANCIES TO THE ARCHITECT  
AT ONCE BEFORE PROCEEDING

Contemporary Design Solutions

46 Great Marlborough Street  
London W1F 7JW  
Telephone: 020 7494 9000 Fax: 020 7494 4944

Client  
**65-69 HOLMES ROAD LTD**

Project Title  
**THE STAY CLUB & THE HOLMES CAFE' SIGNAGE**  
65-69 HOLMES ROAD  
LONDON NW5 3AN

Drawing Title  
**ELEVATION AND DETAILS SIGNAGE**

Scale 1: 20 - 1:5 Date 29.07.2019  
Drawn EA Checked CT  
Drawing No. Rev.

**A(GA)400**

CAD plot date: