


NOTES
 1. DO NOT SCALE FROM THIS DRAWING
 2. ALL SETTING OUT TO BE AGREED WITH ARCHITECT
 3. READ IN CONJUNCTION WITH ALL LAYOUTS, DETAILS, SCHEDULES AND SPECIFICATIONS

NOTES
 DO NOT SCALE FROM THIS DRAWING
 ALL SETTING OUT TO BE AGREED WITH ARCHITECT
 READ IN CONJUNCTION WITH ALL LAYOUTS, DETAILS, SCHEDULES AND SPECIFICATIONS
 REFER TO VENTILATION LAYOUTS FOR SPECIFIC GRILLE/DIFFUSER REFERENCES

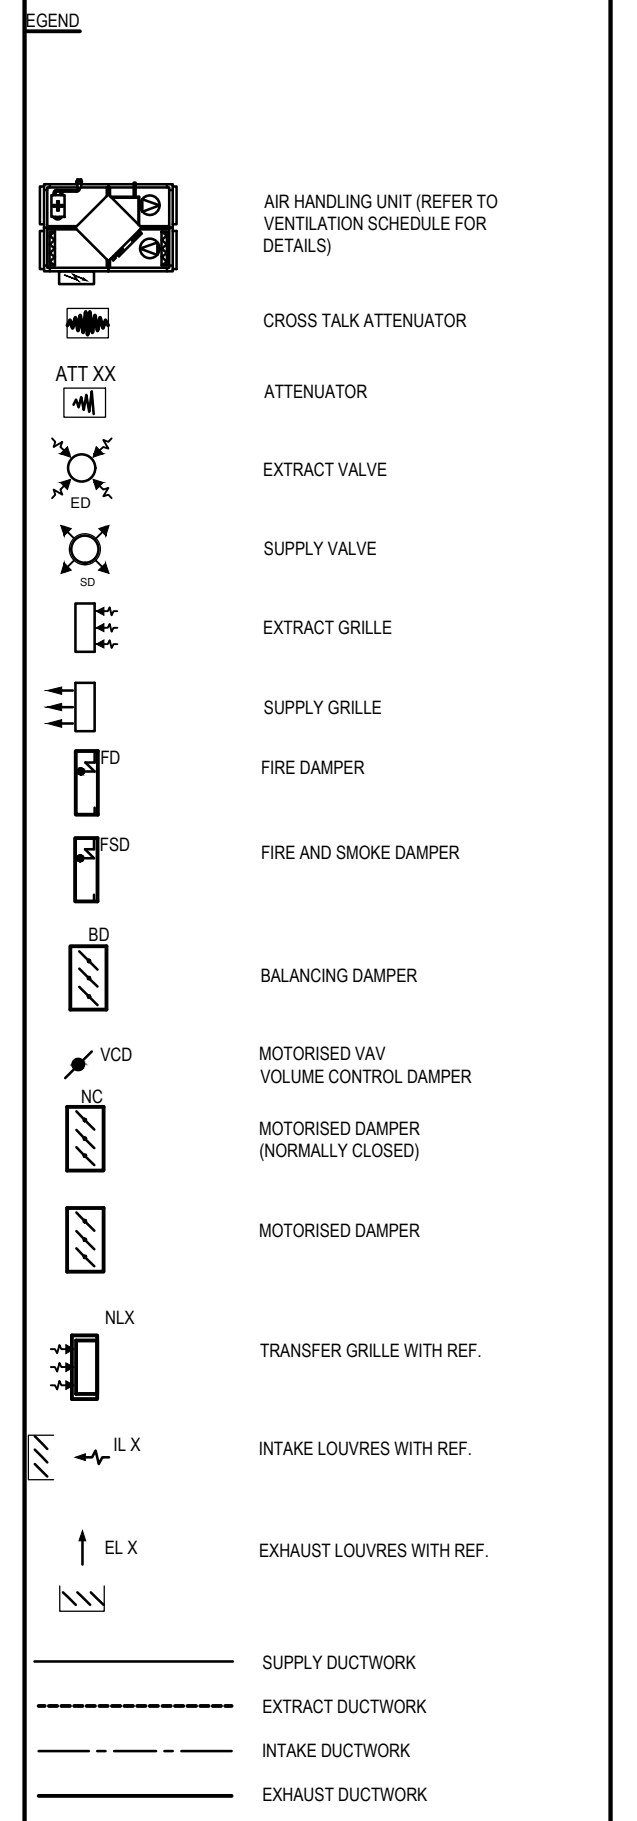

T1	18/07/18	EMPLOYER'S REQUIREMENTS I/T
REV	DATE	DESCRIPTION

SKELLY & COUCH
 BUILDING ENVIRONMENT & SERVICES ENGINEERING CONSULTANTS
 6-9 UNION WHARF
 23 WENLOCK ROAD
 LONDON
 N1 7ZB
 T 020 7424 7770
 Skelly & Couch Ltd
 Registered in England No. 08805520

STATUS
 SZ

PROJECT
 CAMBRIDGE HOUSE, BIRKBECK COLLEGE

ARCHITECT
 PENOYRE & PRASAD

DRAWING
 VENTILATION SCHEMATIC

SCALE	DATE	DWN BY	CHKD BY
1:1	(@ A1) JAN 18	SM	DM

PROJ.	ORIG.	ZONE	LEVEL	TYPE	ROLE	CLASS	NO.	REV.
1354	SAC	ZZ	ZZ	SM	M	U	200	T1

© Copyright 2015 Skelly & Couch Ltd