



KEY PLAN
SCALE 1:200

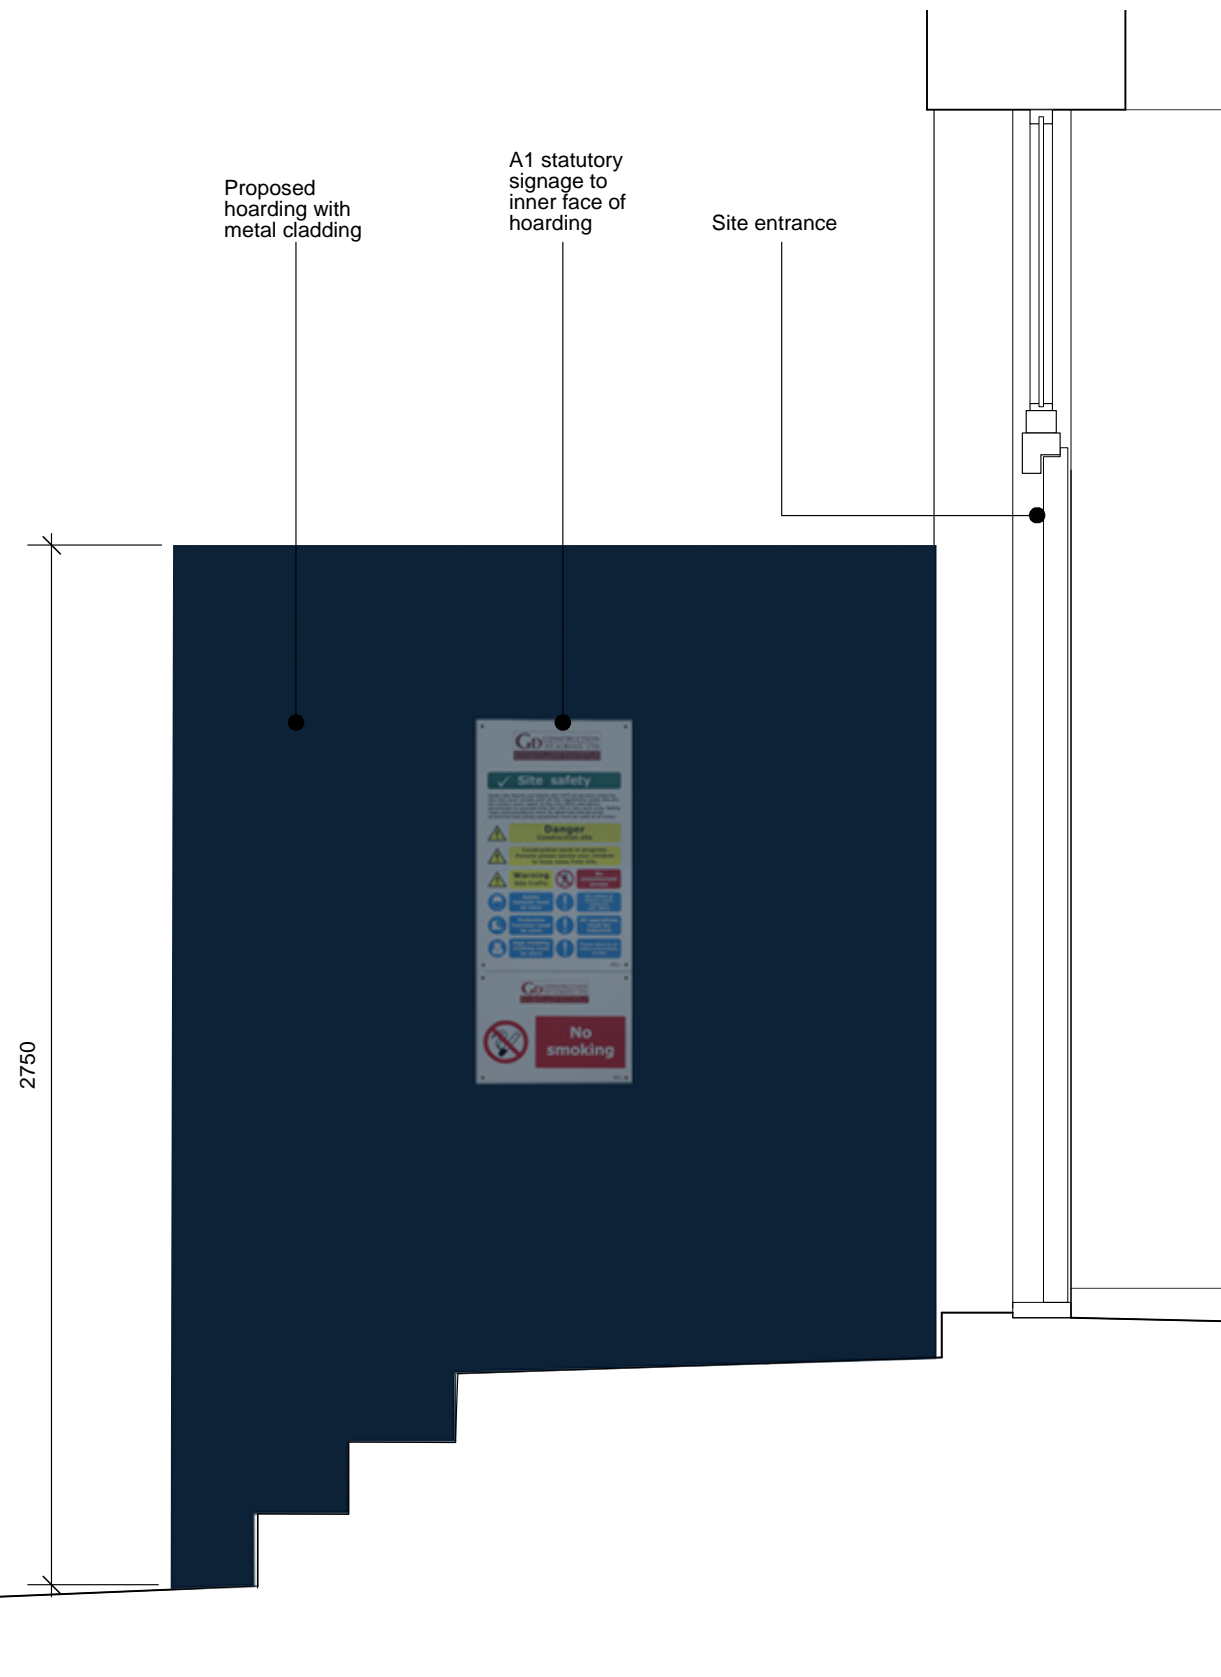

HOARDING INNER FACE

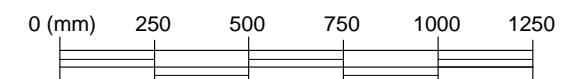

GENERAL NOTES:
DO NOT SCALE FROM THIS DRAWING.
ALL DIMENSIONS MUST BE CHECKED ON SITE AND ANY DISCREPANCIES VERIFIED WITH THE ARCHITECT.

CLIENT

**THE BEDFORD
ESTATES**

JOB TITLE
**23 MONTAGUE
STREET
LONDON
WC1B 5BH**

DRAWING TITLE
**HOARDING-
STATUTORY SIGNAGE**

SCALE
1:20@A3

DATE
06.19

FT ARCHITECTS LTD

Hamilton House
Mabledon Place
Bloomsbury
WC1H 9BB

020 7953 0388

www.ftarchitects.co.uk

DRAWING No. REVISION
333_011_02 -