

Revision	Date	Amendment
1.0	08-07-2019	Issued for listed building consent application


Do not reproduce this drawing without written permission
All dimensions are in millimetres unless stated otherwise

Drawing Not For Construction

HS2
High Speed (HS2) Limited
1st-3rd Floor
The Podium
1 Eversholt Street
London NW1 2DN


COSTAIN SKANSKA
Costain Skanska Joint Venture
9th Floor
The Tower
1 Eversholt Street
London NW1 2DN

Site Address: 55 A Mornington Terrace, London NW1			
Drawing Title: Ground Floor - Lounge: EXISTING Front Window Joinery Details - Sheet 1 of 3			
Drawn by: AP & PB	Checked by: AP	Checked by: OB	Presentation Scale: as shown @ A1
Date: 07-03-2019	Drawing No: WPI P066 NI - 55A MT-EX-GF-J-02	Revision: 1.0	

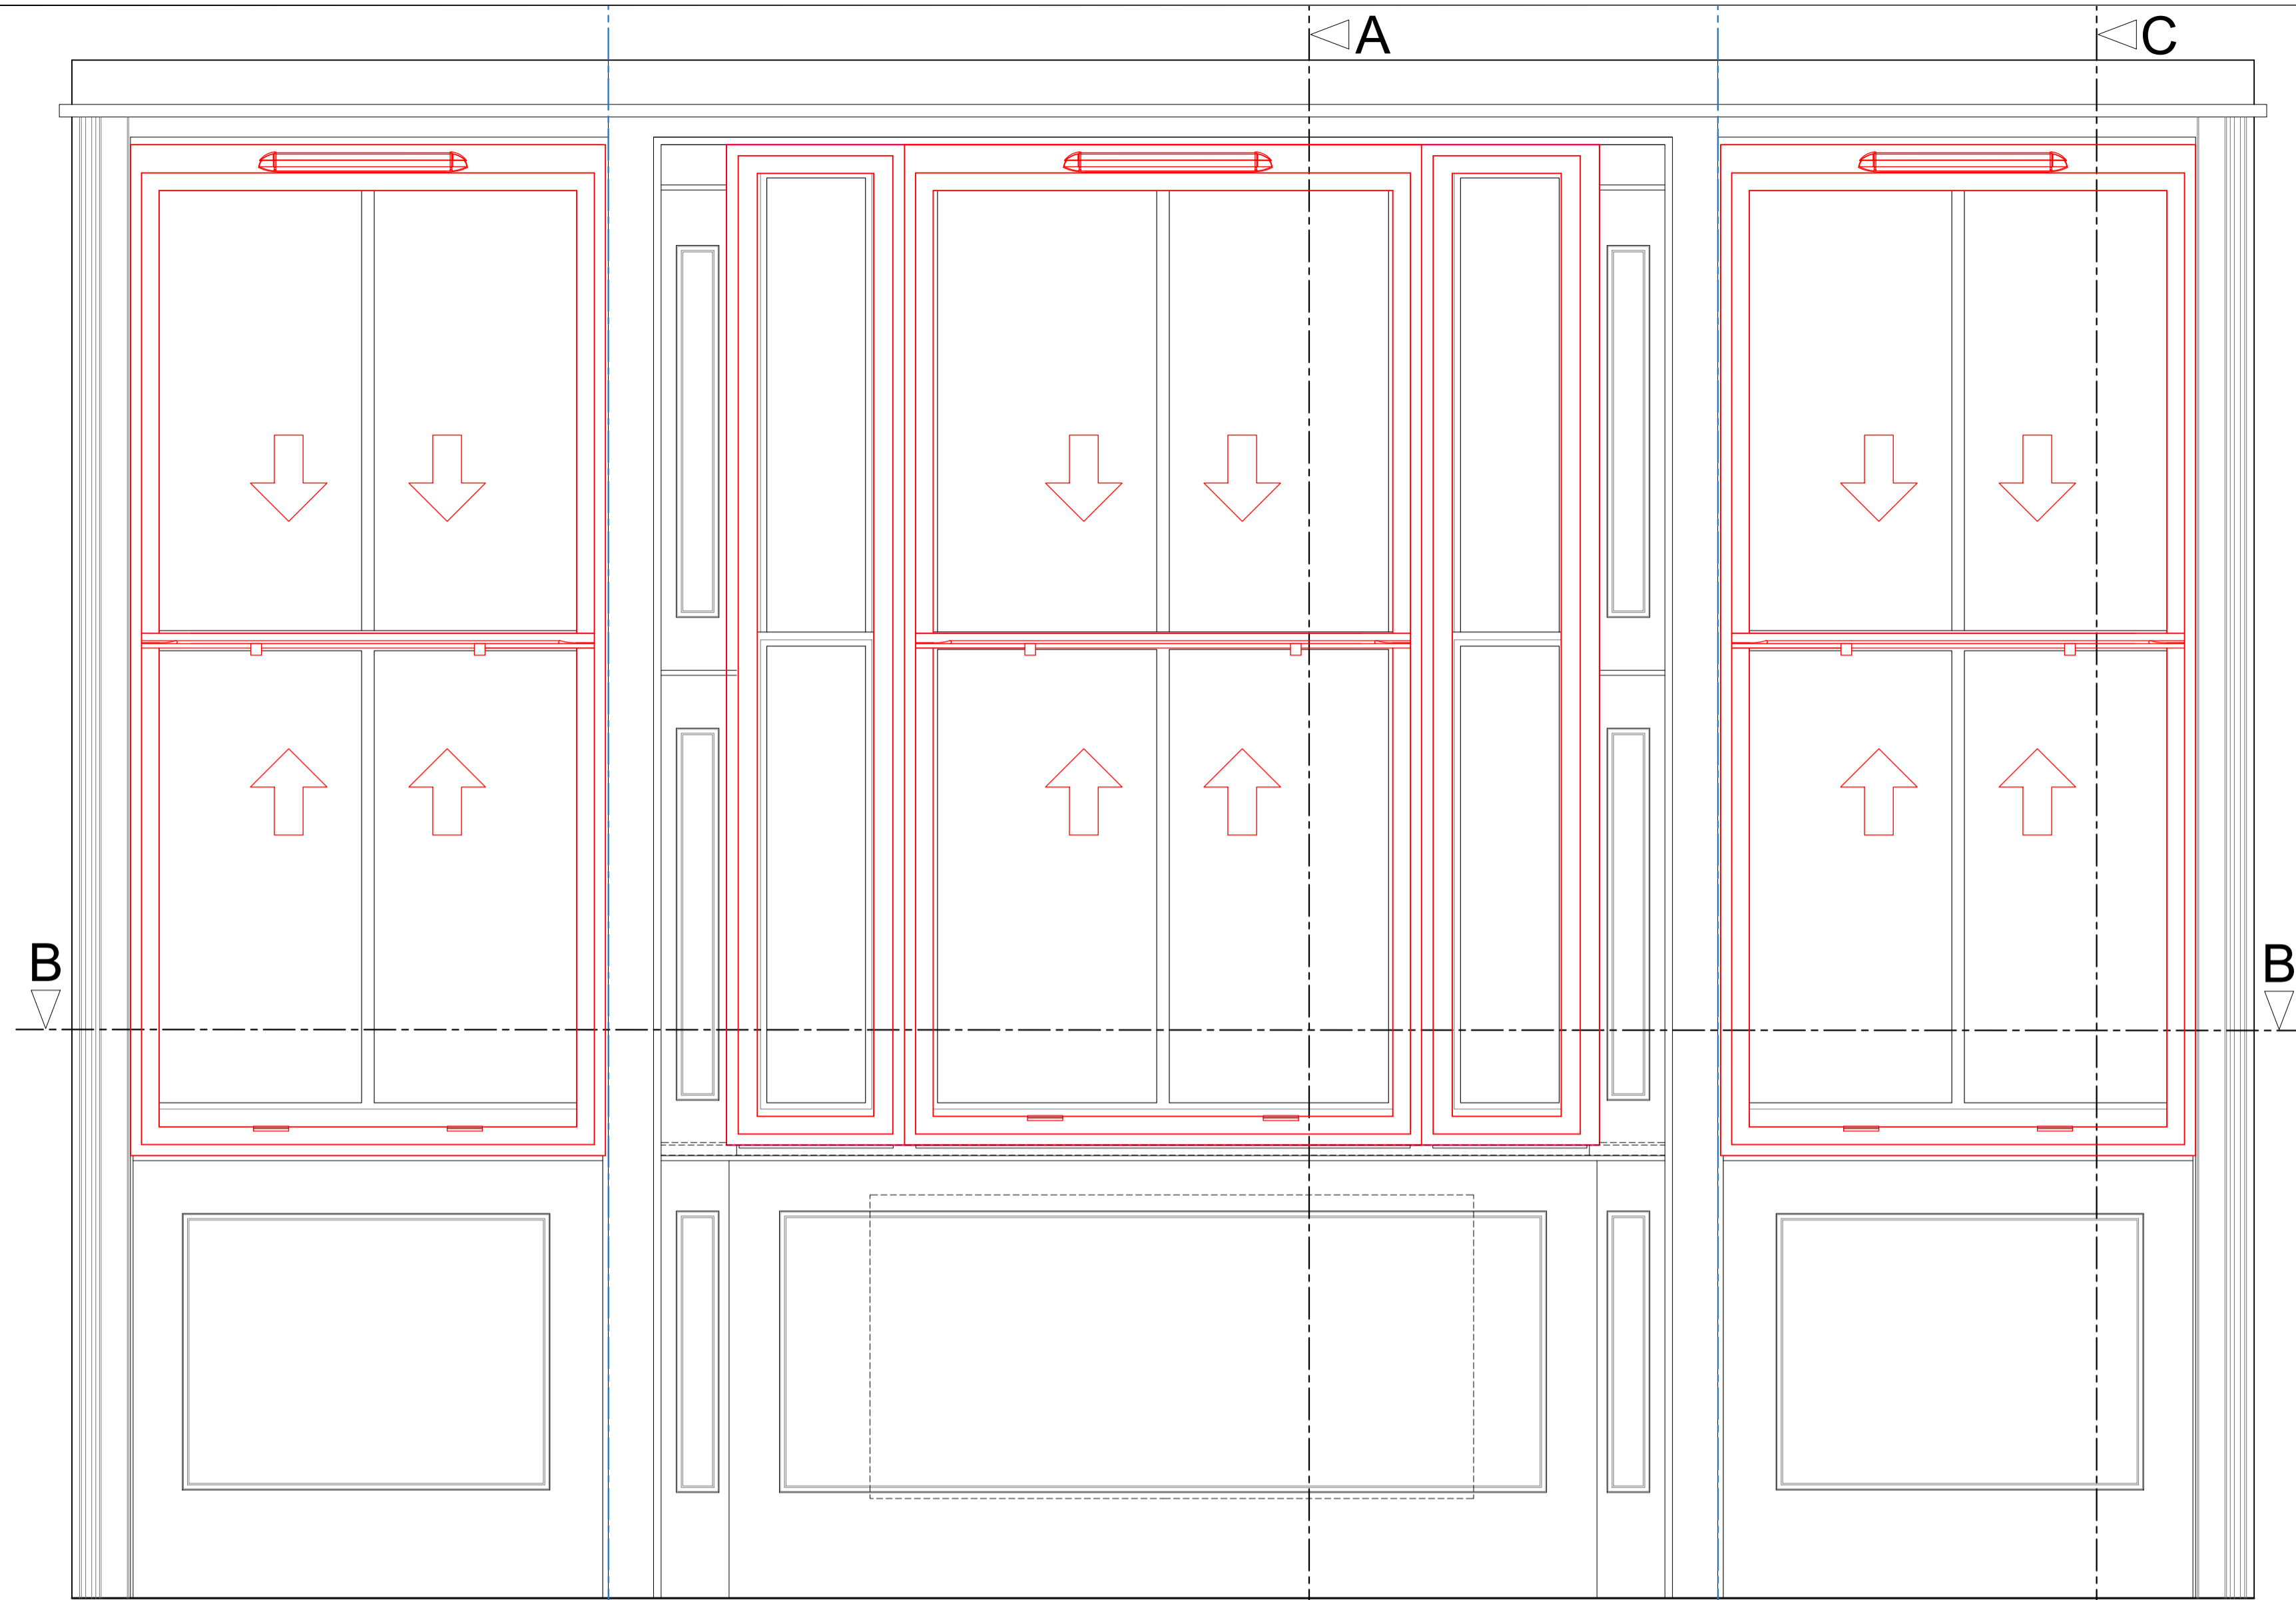


Internal Room Elevation with Secondary Glazing Installed

Scale: 1:10

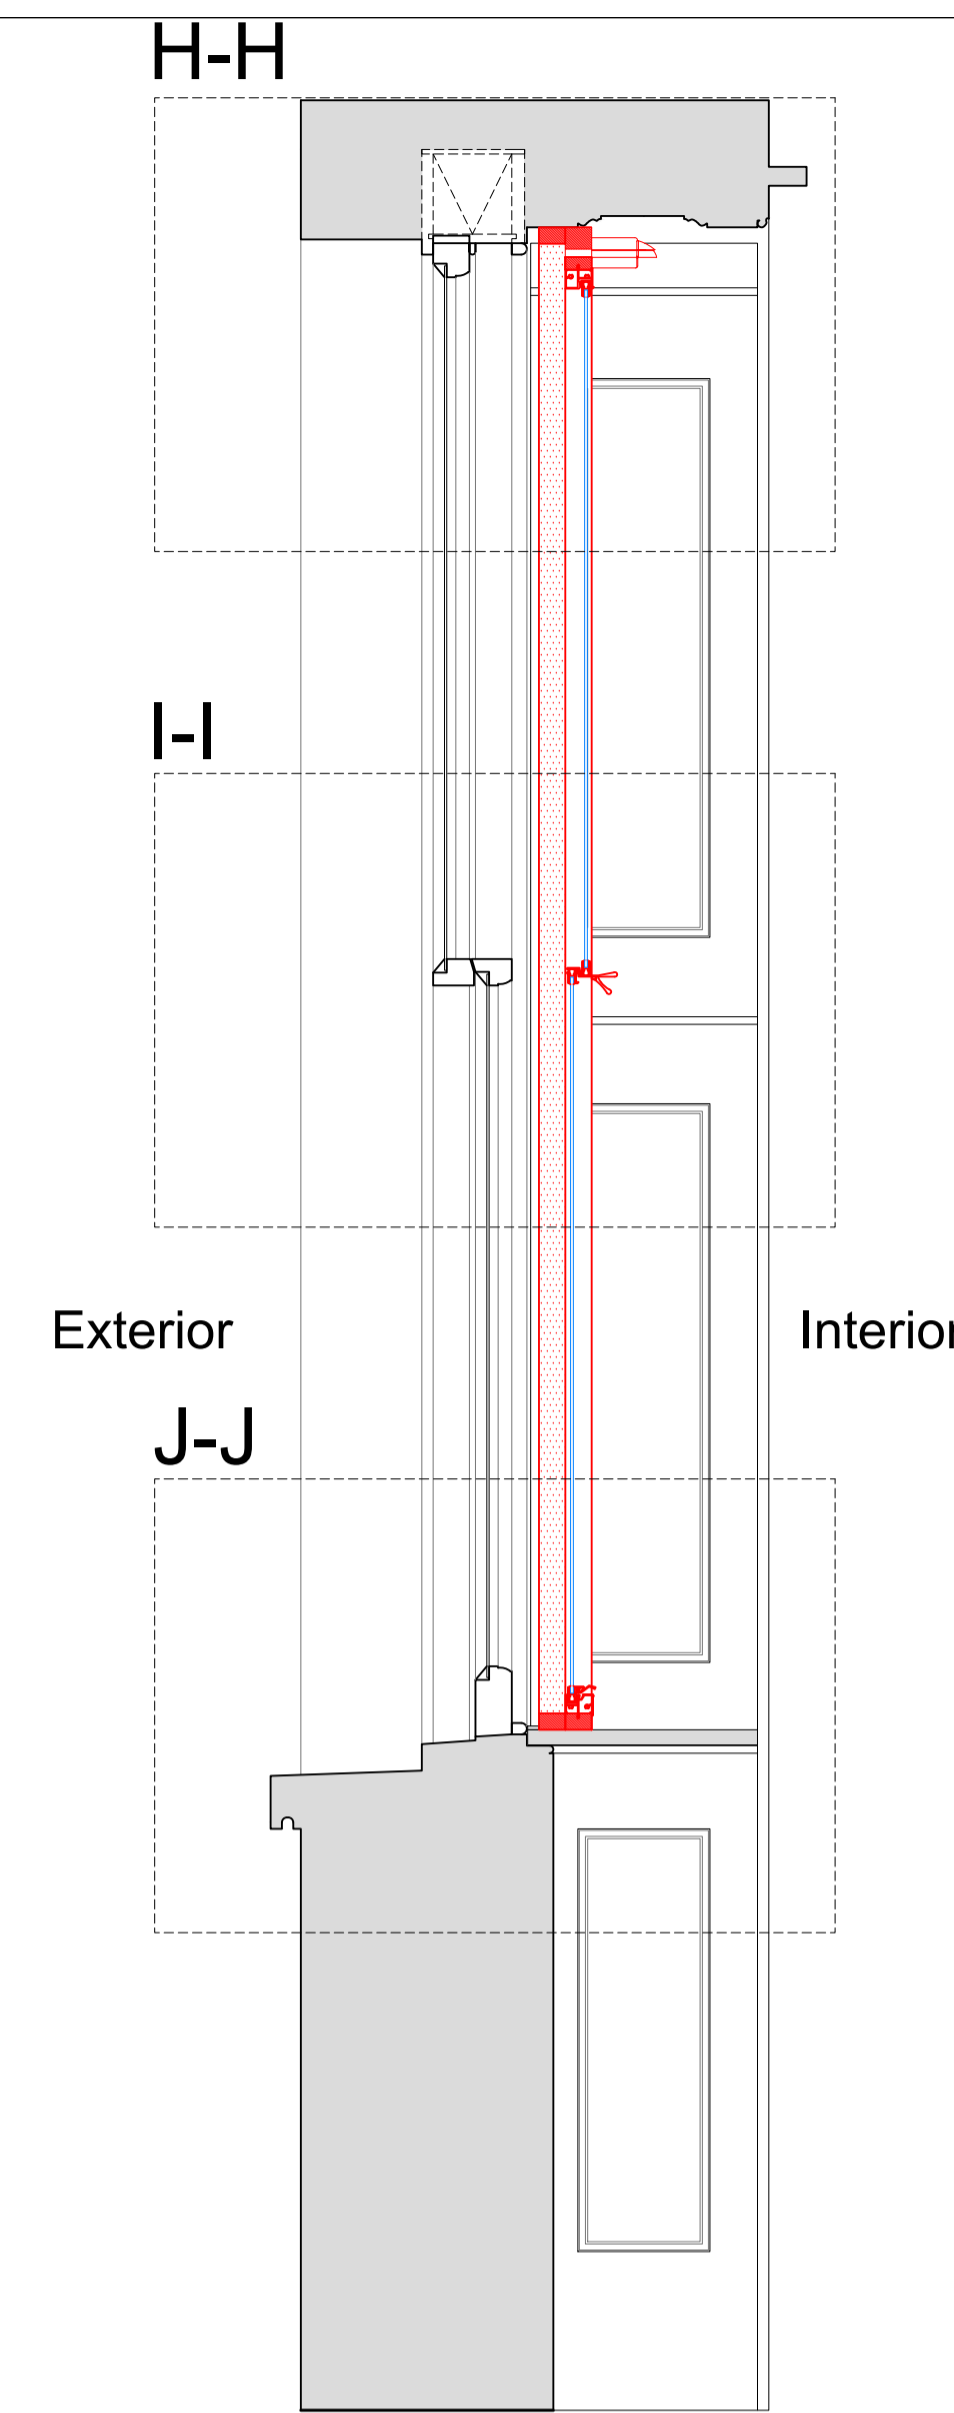


Section A-A through External Wall with Secondary Glazing Installed

Scale: 1:10

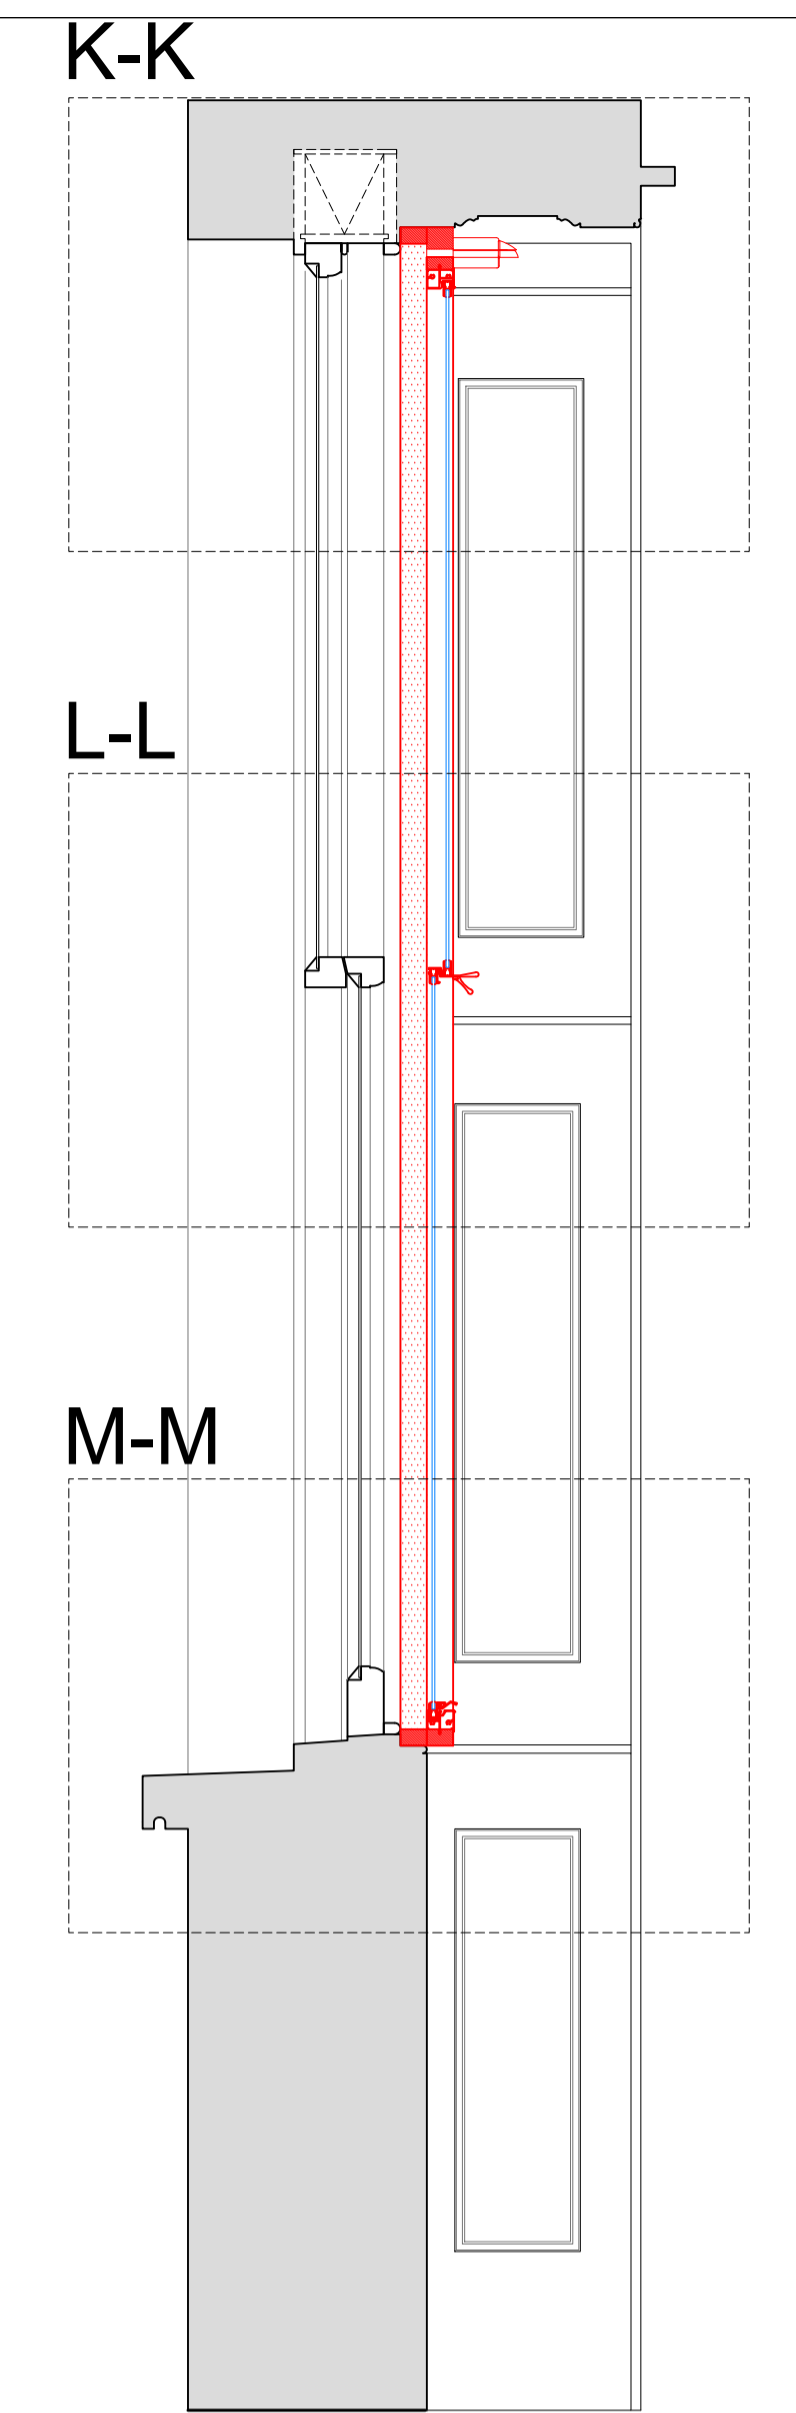

Section C-C through External Wall with Secondary Glazing Installed

Scale: 1:10

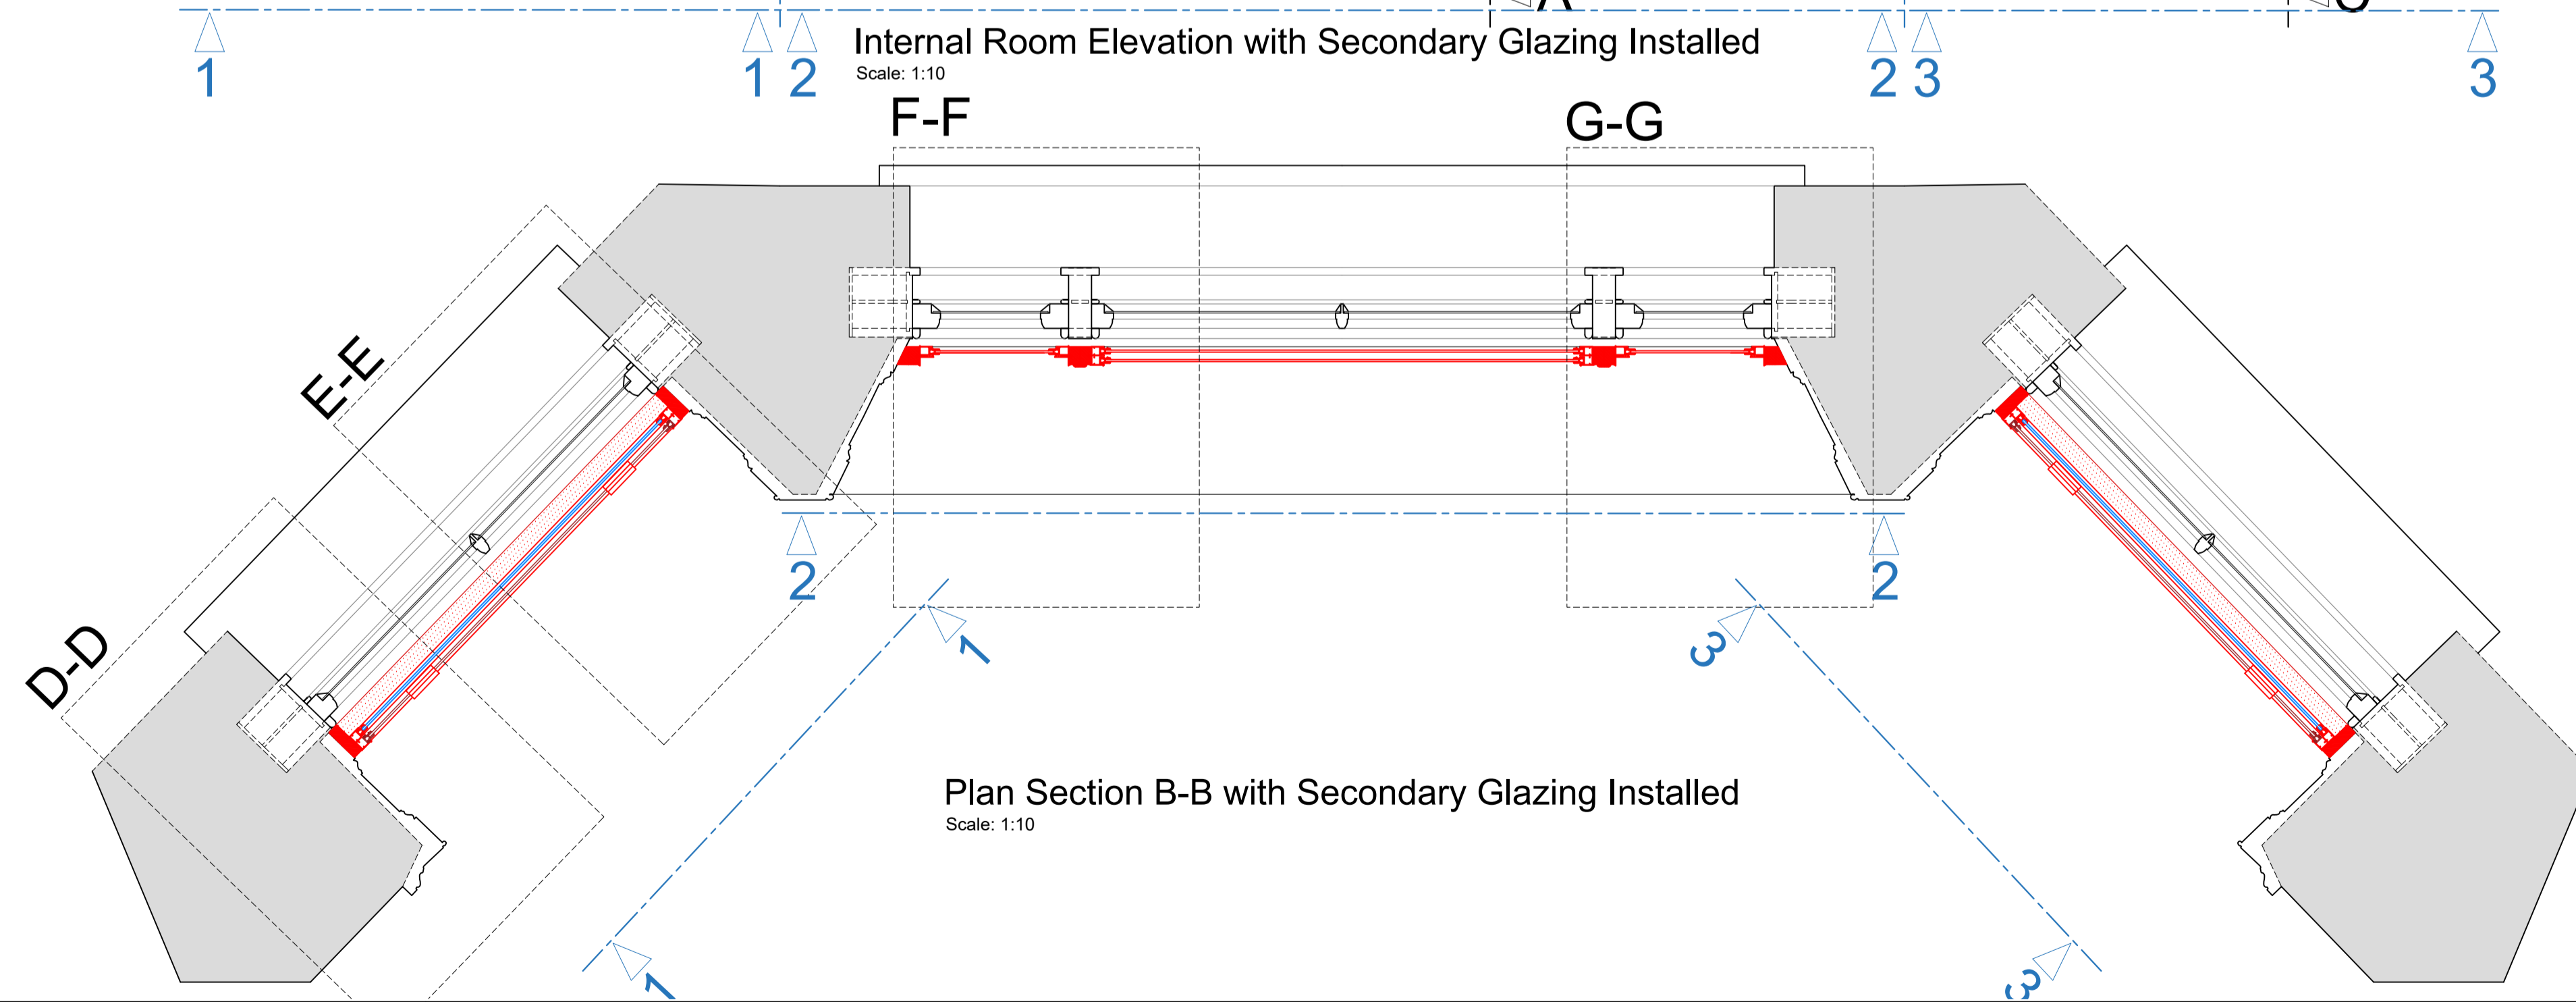

Plan Section B-B with Secondary Glazing Installed

Scale: 1:10

SECONDARY GLAZING SHOWN IN RED FOR VISUAL CLARITY ONLY

Revision	Date	Amendment
1.0	08-07-2019	Issued for listed building consent application

Do not reproduce this drawing without written permission
All dimensions are in millimetres unless stated otherwise

HS2

High Speed (HS2) Limited
1st-3rd Floor
The Podium
1 Eversholt Street
London NW1 2DN

COSTAIN SKANSKA

Costain Skanska Joint Venture
9th Floor
The Tower
1 Eversholt Street
London NW1 2DN

Site Address:
55 A Mornington Terrace, London NW1


Drawing Title:
Ground Floor - Lounge: PROPOSED Secondary Glazing Details - Sheet 2 of 3

Drawn by: AP & PB Drawn by: AP Checked by: OB Presentation Scale: as shown @ A1


Date: 07-03-2019 Drawing No: WPI P066 NI - 55A MT-PR-GF-J-02.1 Revision: 1.0

Drawing Not For Construction


Section D-D
Scale: 1:5 on A1

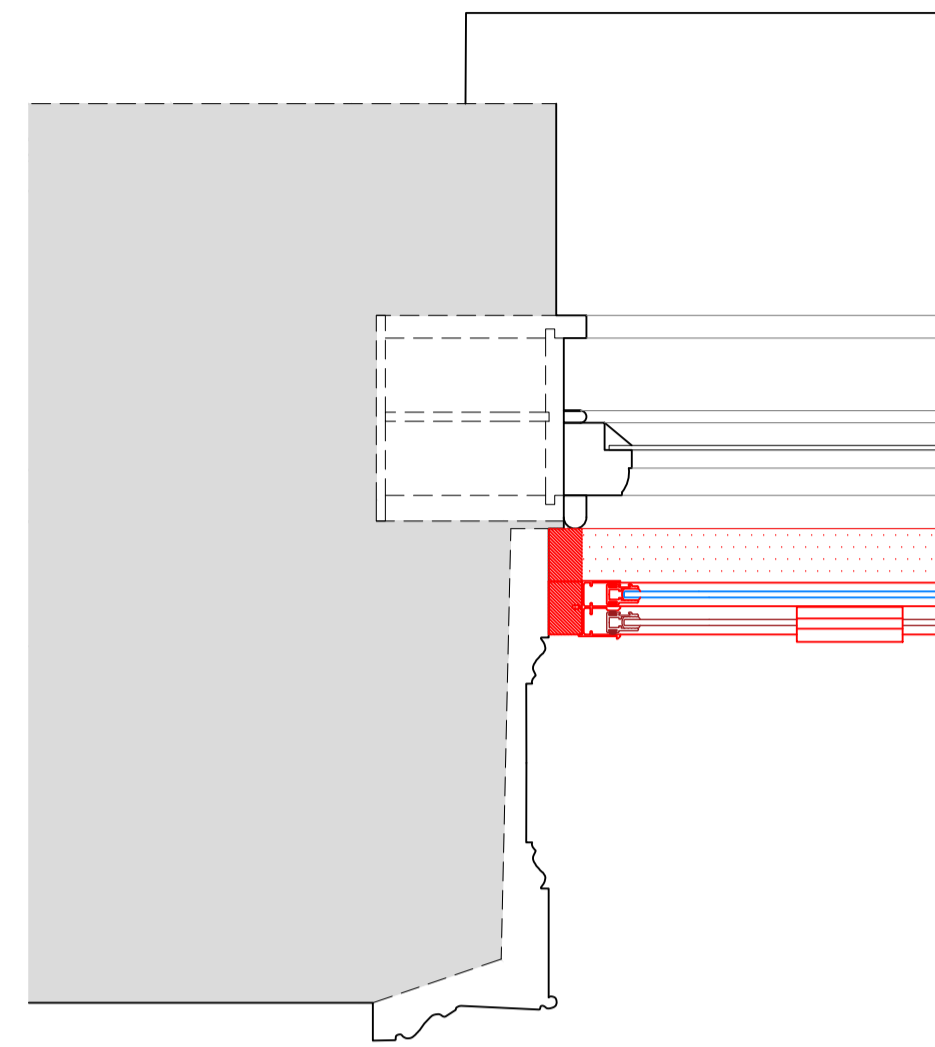


Section E-E
Scale: 1:5 on A1

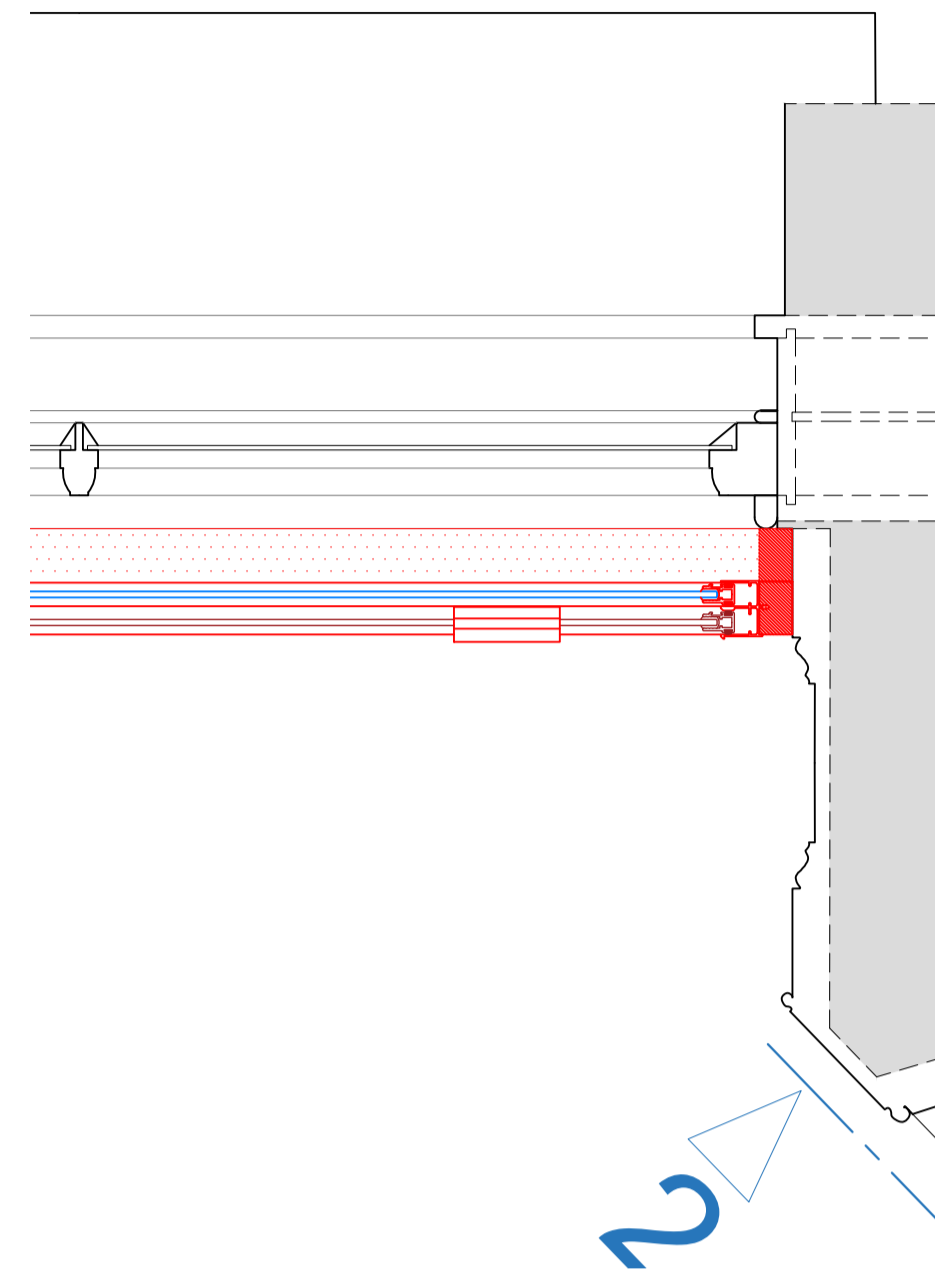


Section H-H
Scale: 1:5 on A1

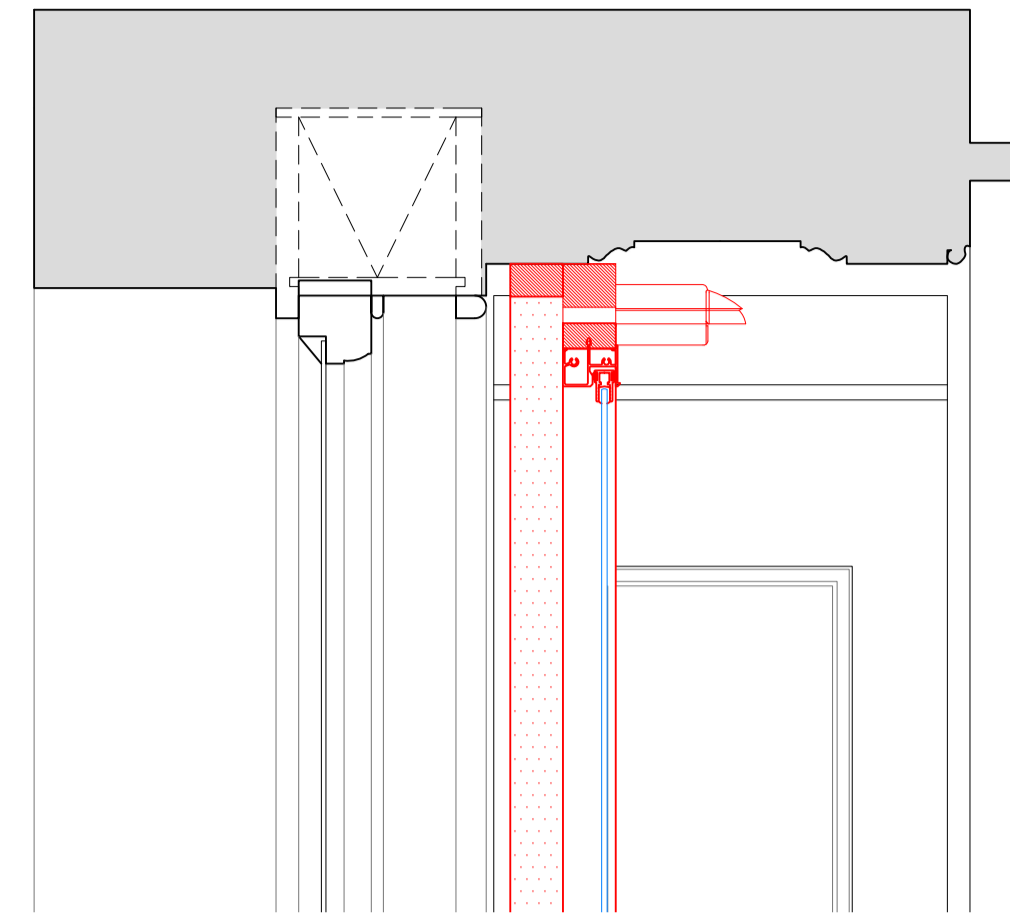


Section K-K
Scale: 1:5 on A1

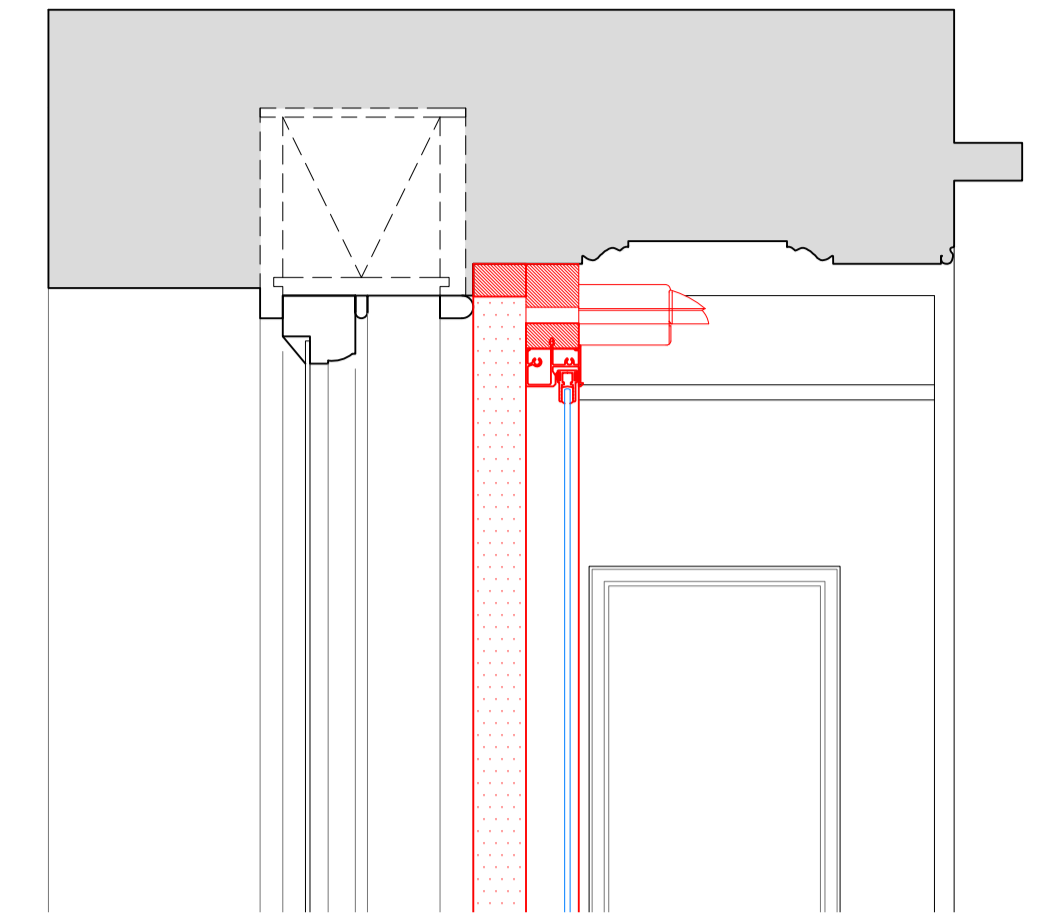


Section I-I
Scale: 1:5 on A1

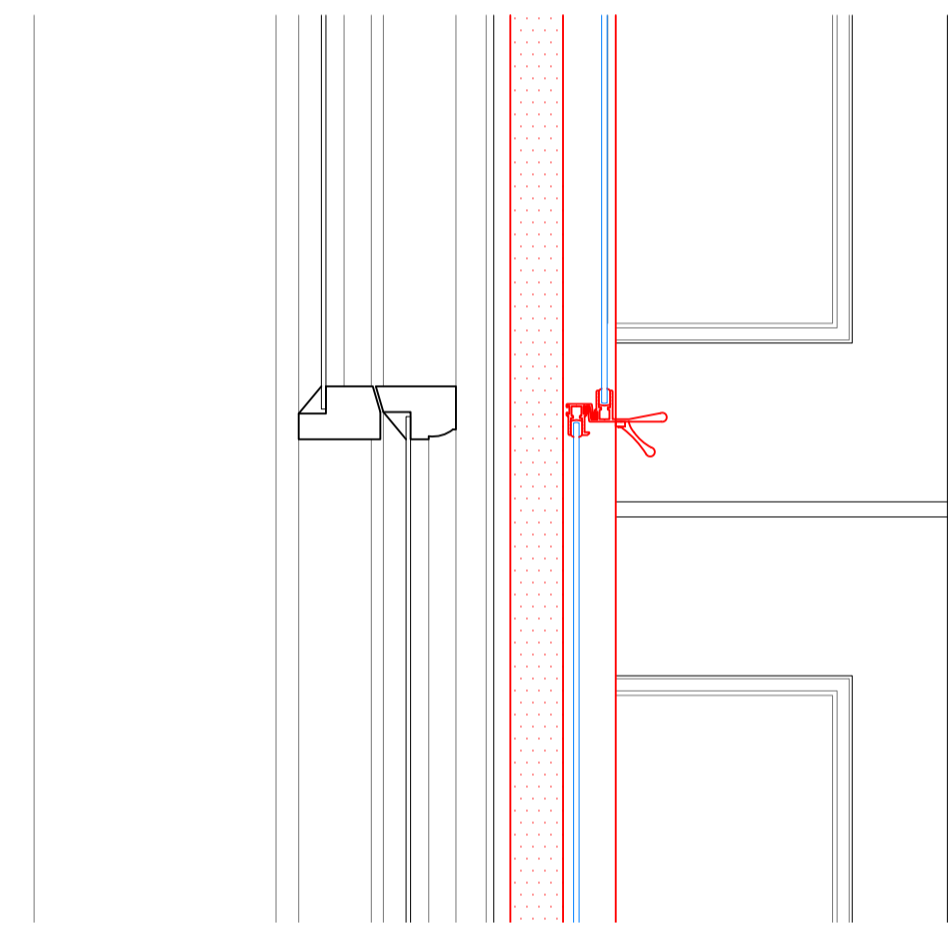


Section L-L
Scale: 1:5 on A1

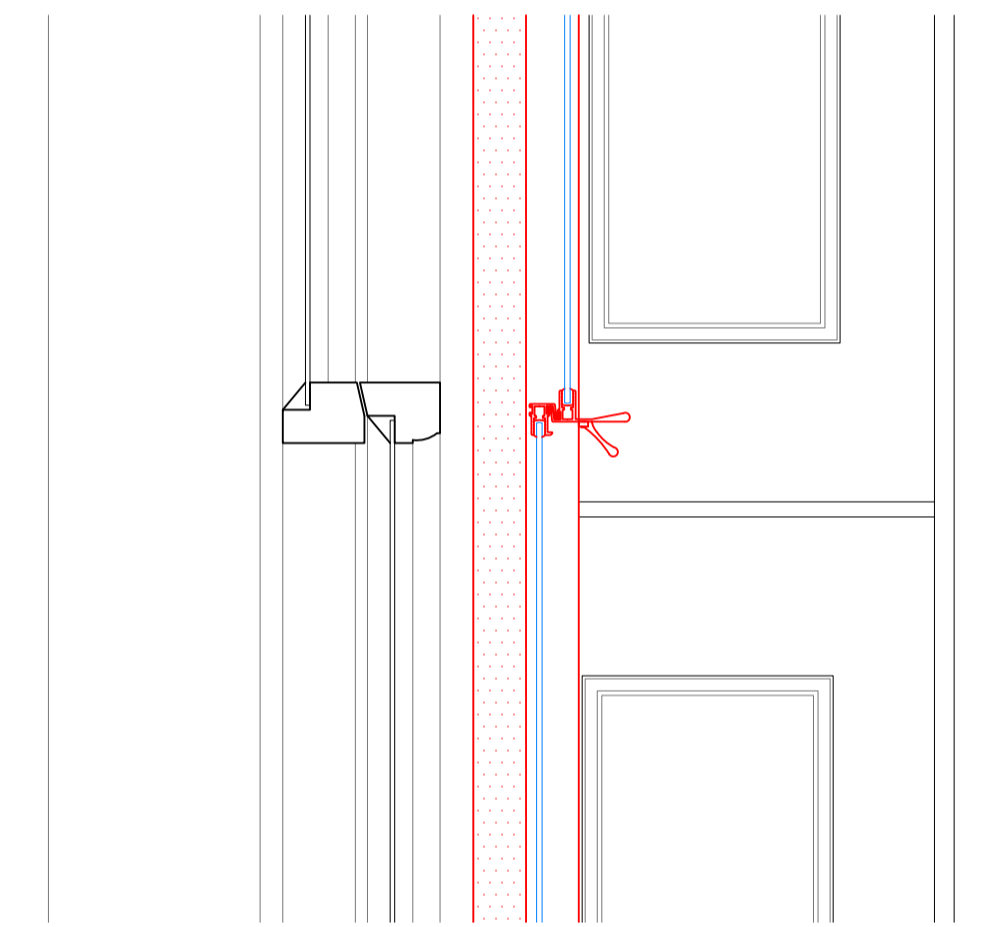


Section F-F
Scale: 1:5 on A1

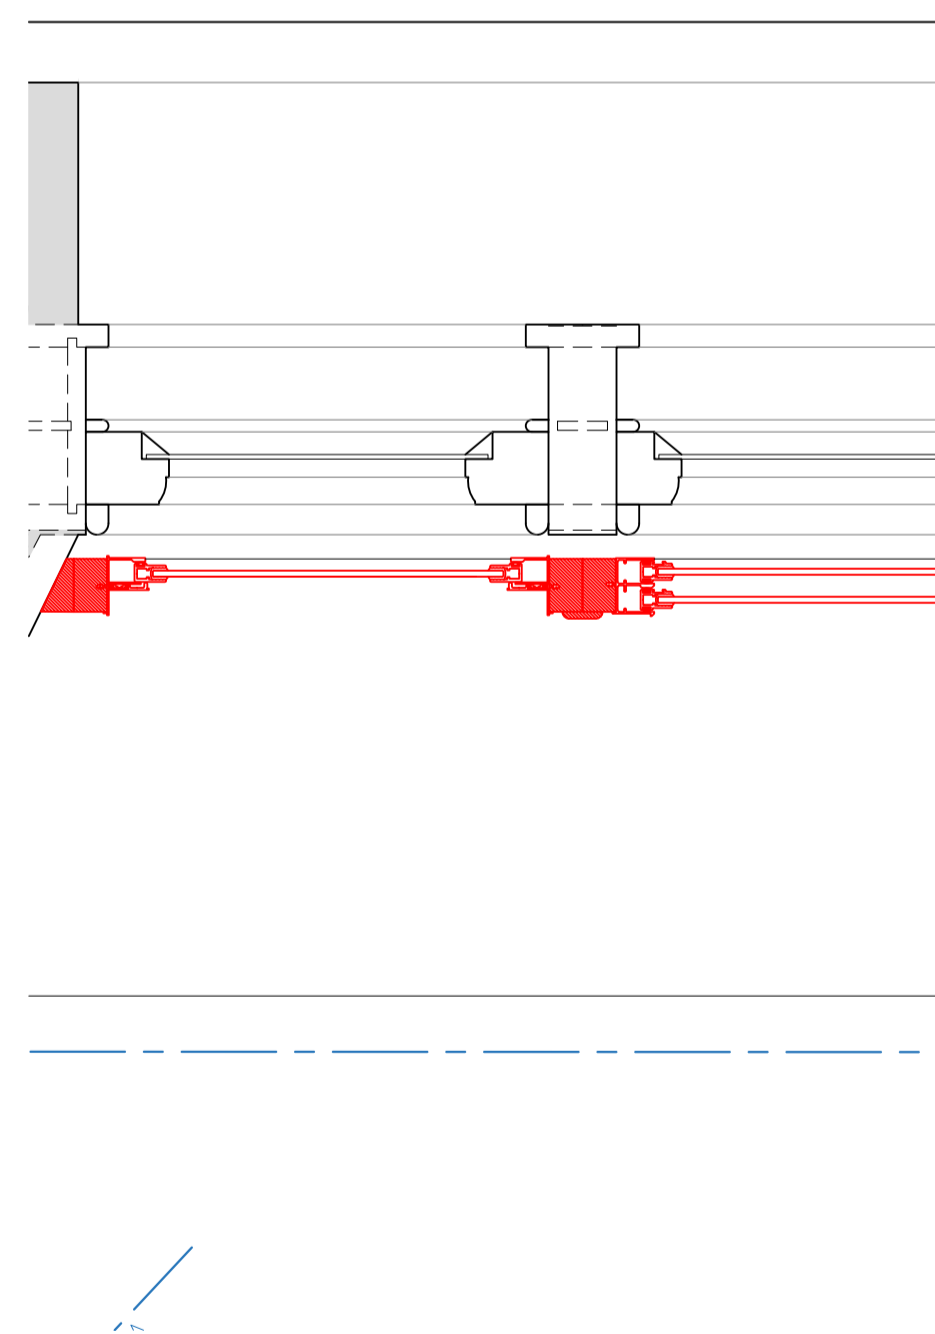


Section G-G
Scale: 1:5 on A1

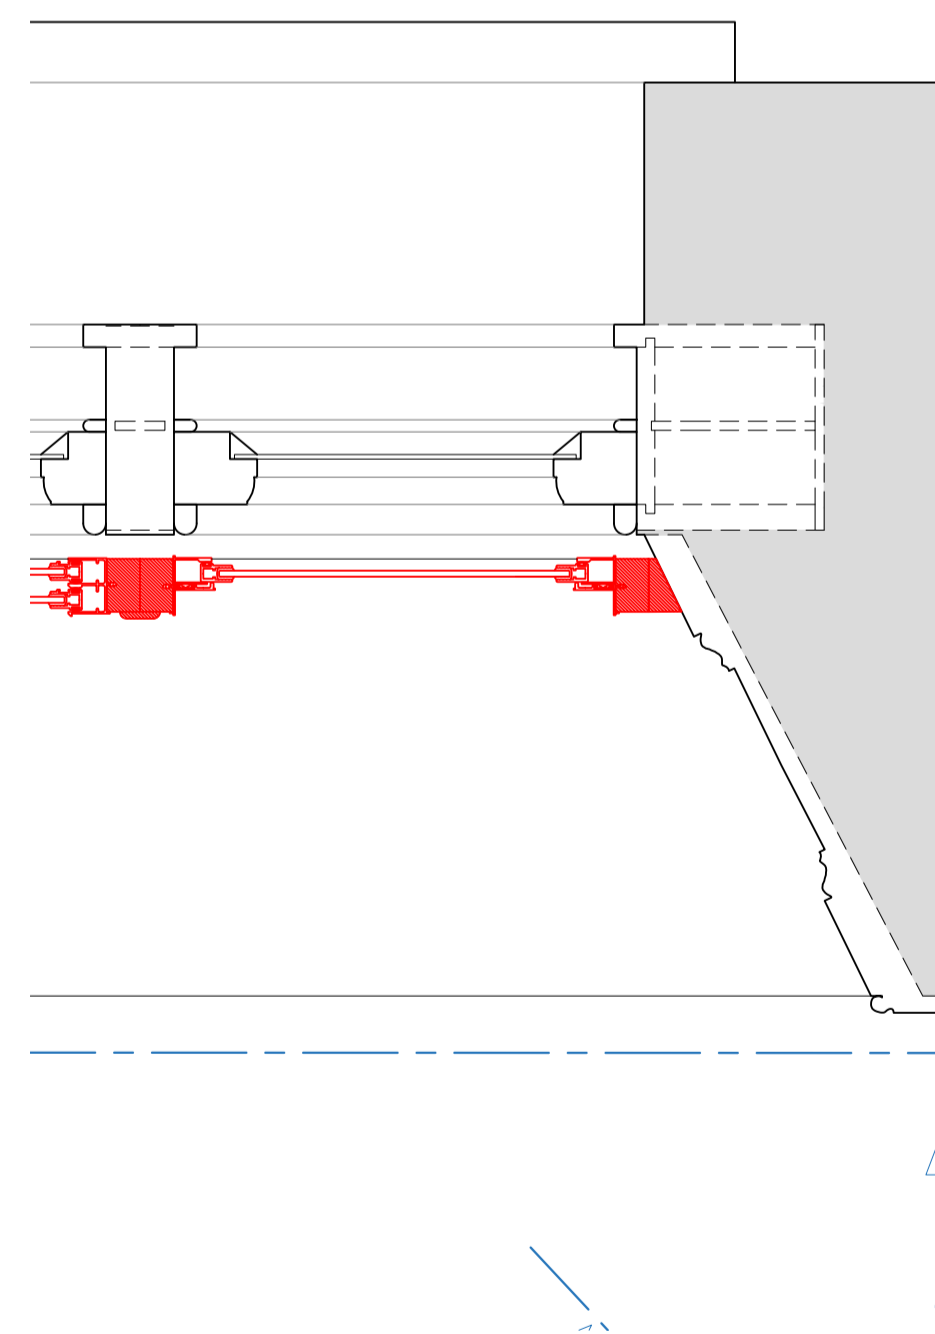

Section J-J
Scale: 1:5 on A1

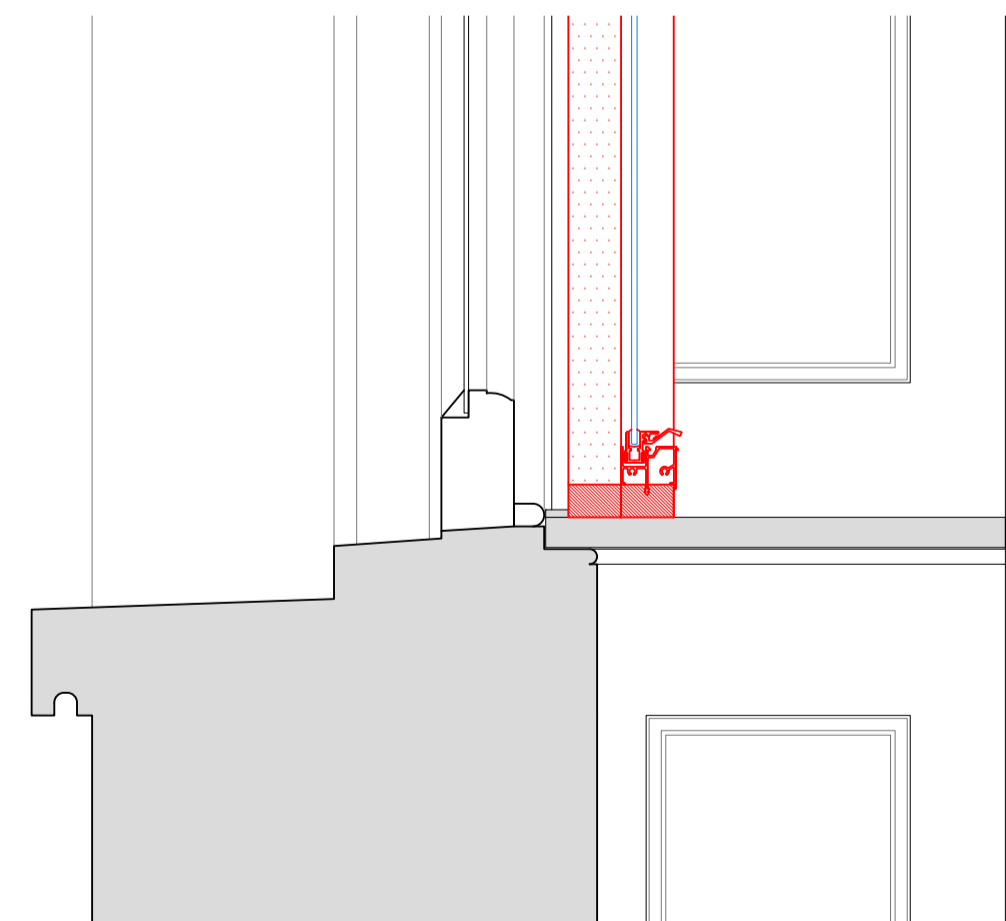

Section M-M
Scale: 1:5 on A1

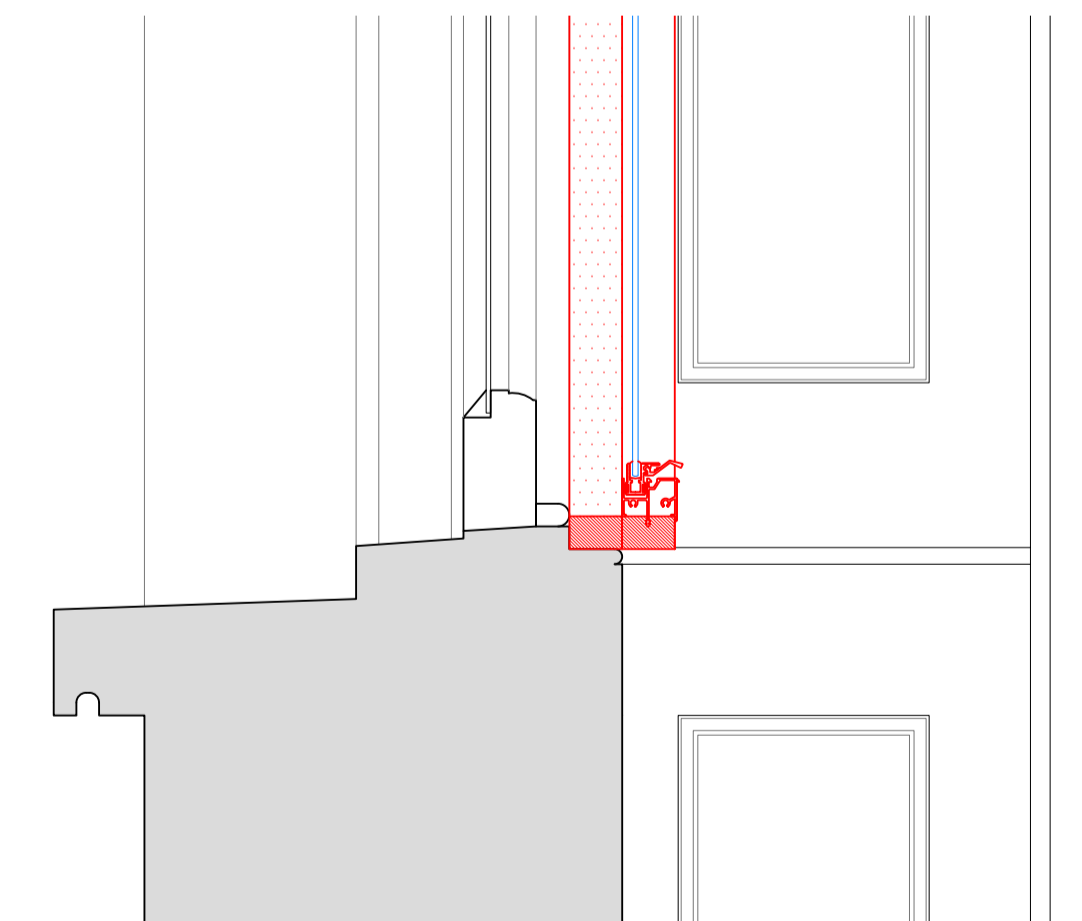

SECONDARY GLAZING SHOWN IN RED FOR VISUAL CLARITY ONLY

Revision	Date	Amendment
1.0	08-07-2019	Issued for listed building consent application

Do not reproduce this drawing without written permission
All dimensions are in millimetres unless stated otherwise

HS2

High Speed (HS2) Limited
1st-3rd Floor
The Tower
1 Eversholt Street
London NW1 2DN

COSTAIN SKANSKA

Costain Skanska Joint Venture
9th Floor
The Tower
1 Eversholt Street
London NW1 2DN

Site Address:
55 A Mornington Terrace, London NW1


Drawing Title:
Ground Floor - Lounge: PROPOSED Secondary Glazing Details -
Sheet 3 of 3

Drawn by: AP & PB Checked by: AP OB Presentation Scale: 1:5 @ A1


Date: 07-03-2019 Drawing No: WPI P066 NI - 55A MT-PR-GF-J-02.2 Revision: 1.0

Drawing Not For Construction


Internal Room Elevation
Scale: 1:10

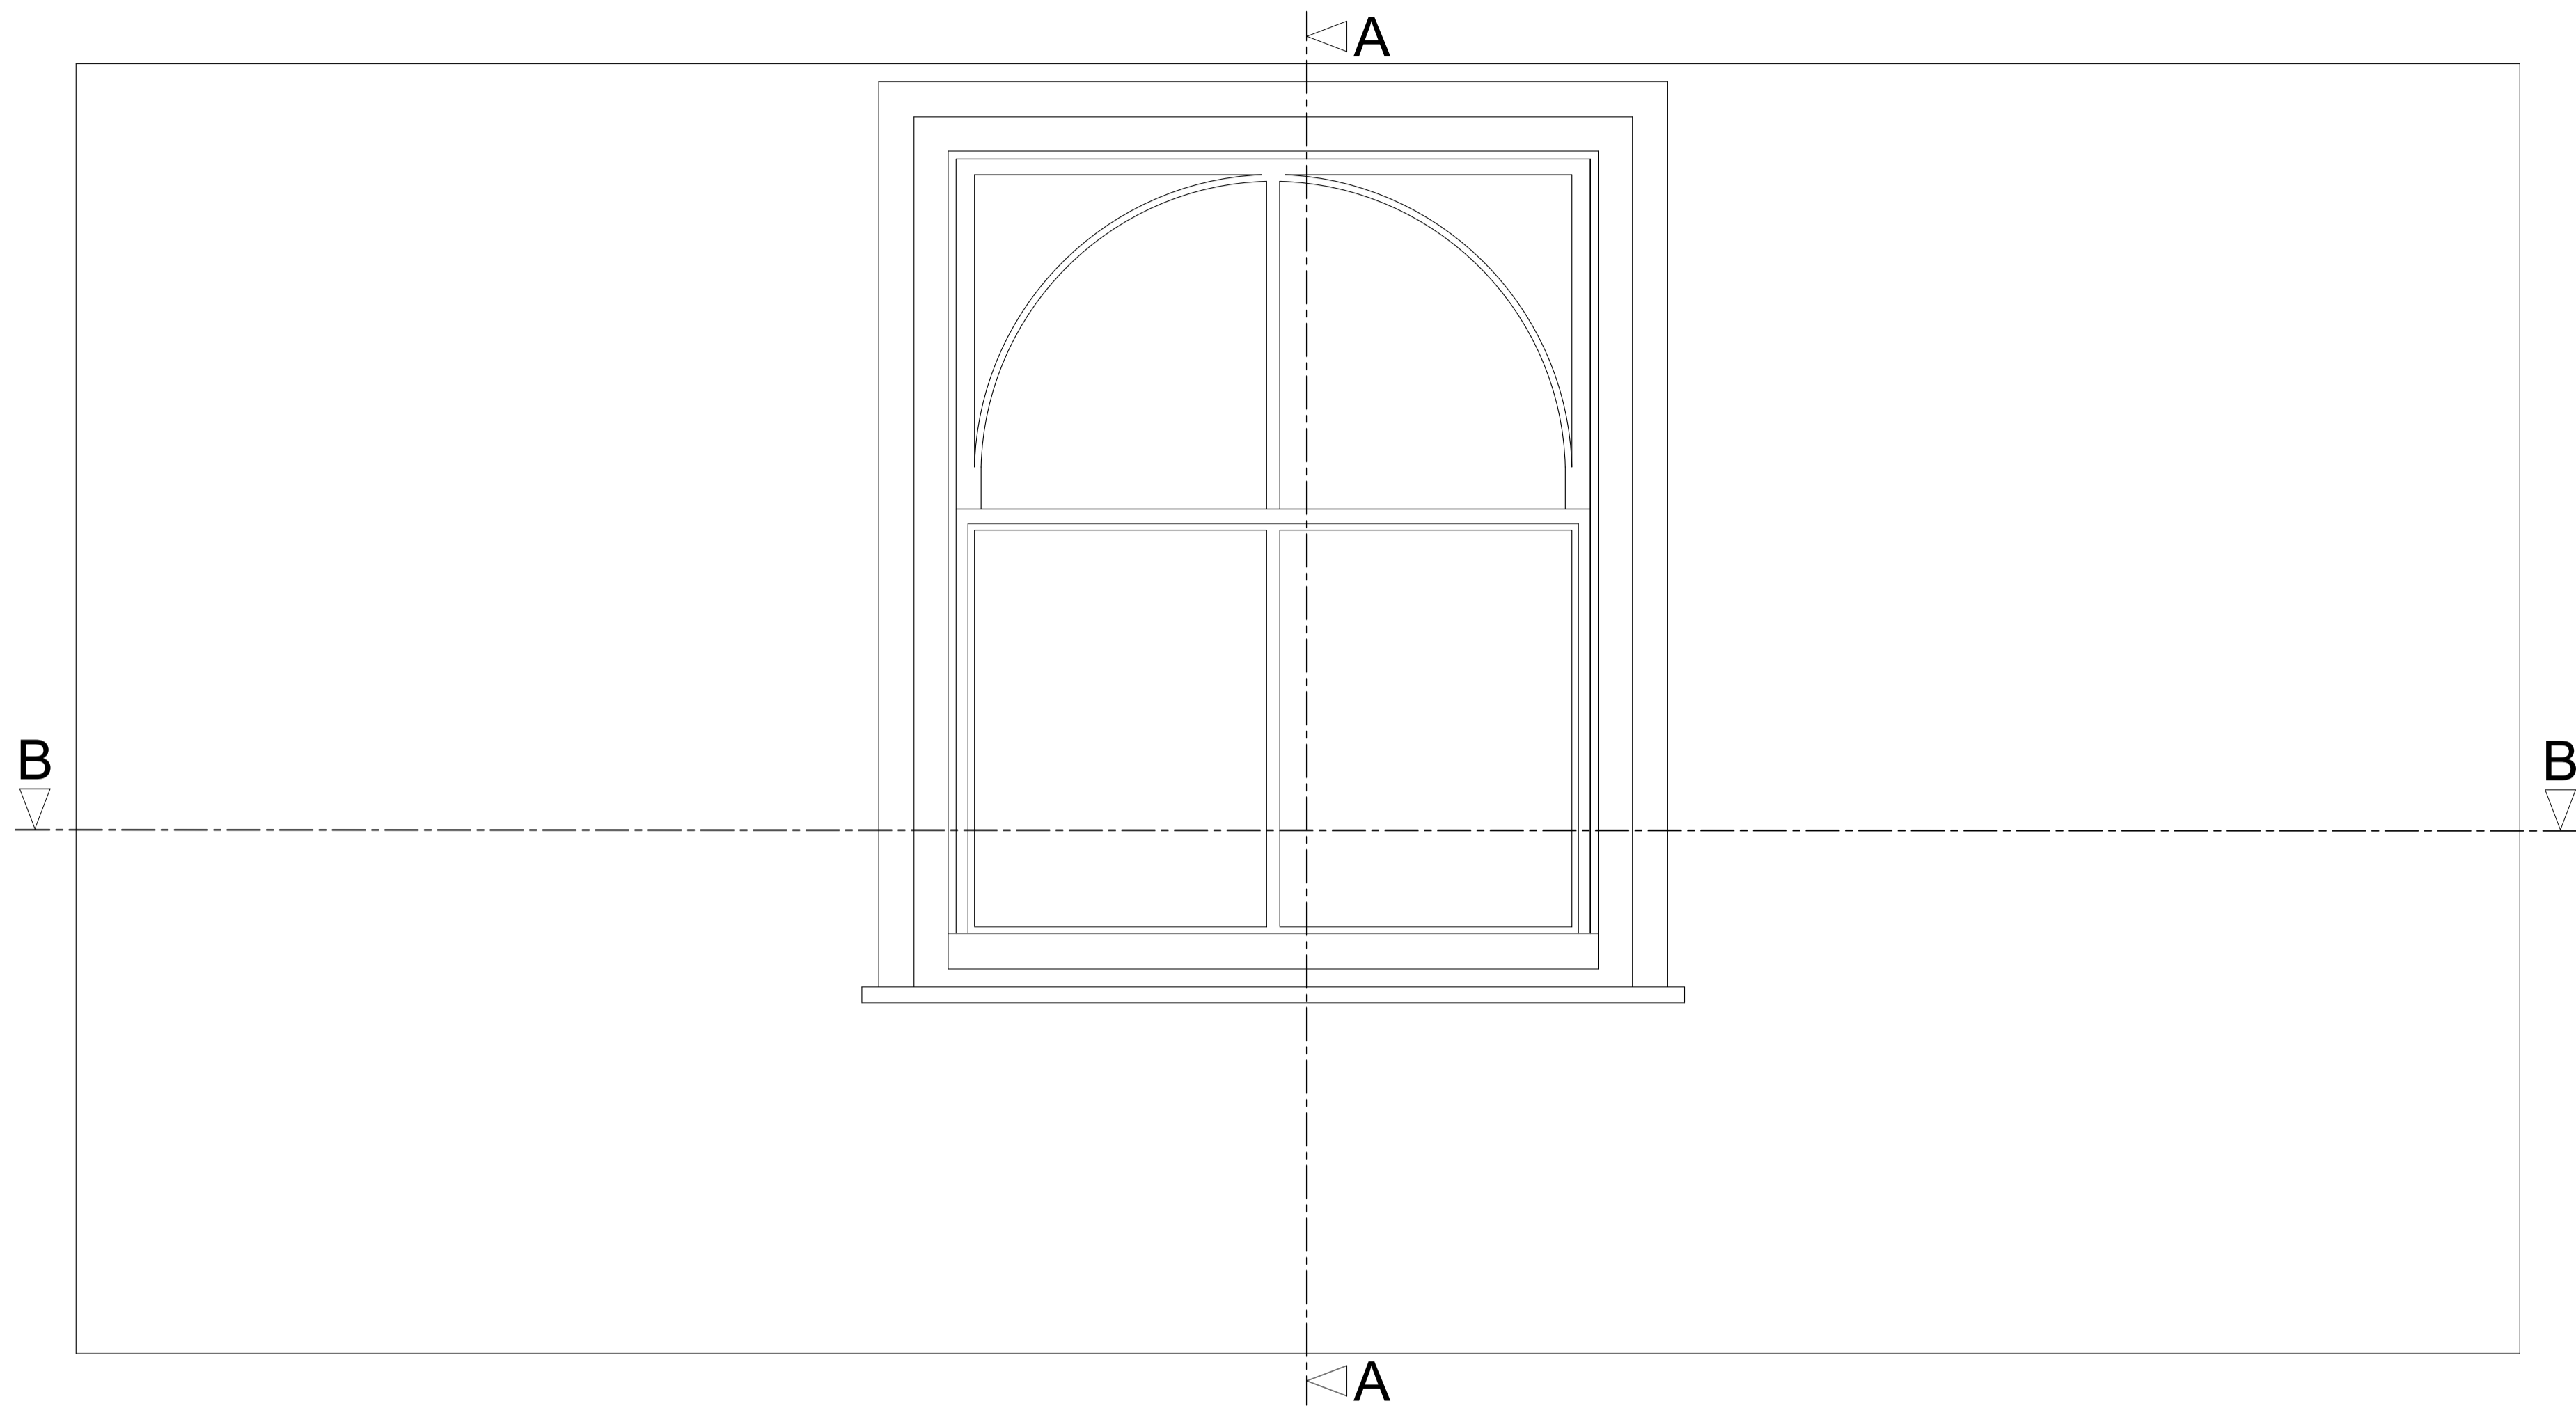

Section A-A through External Wall
Scale: 1:10

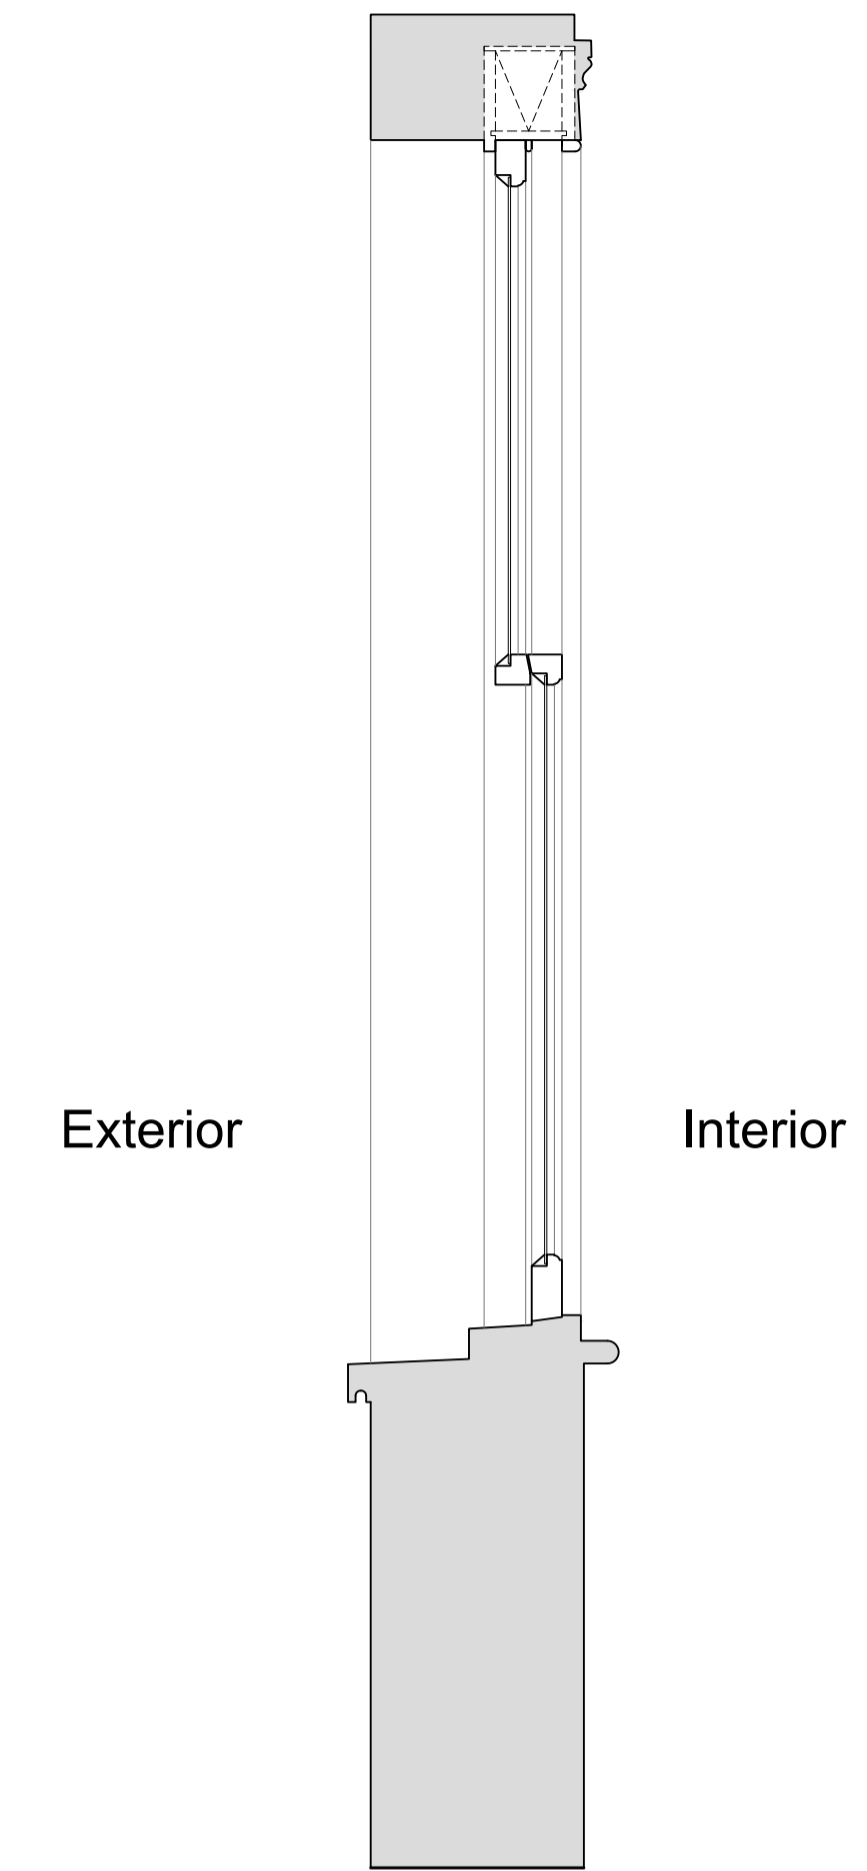

Plan Section B-B
Scale: 1:10

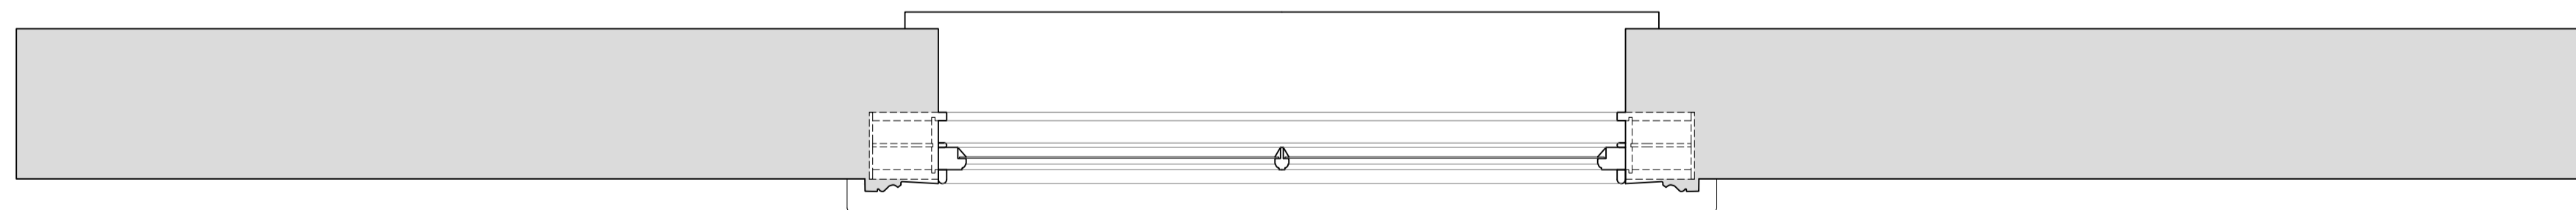

Revision	Date	Assessment
1.0	30-07-2019	Issued for listed building consent application

Do not reproduce this drawing without written permission
All dimensions are in millimetres unless stated otherwise

HS2

High Speed (HS2) Limited
1st-3rd Floor
The Tower
1 Eversholt Street
London NW1 2DN

COSTAIN SKANSKA

Costain Skanska Joint Venture
9th Floor
The Tower
1 Eversholt Street
London NW1 2DN

Site Address:
55 C Morningside Terrace, London NW1

Drawing Title:
Second Floor - Lounge: EXISTING Front Window Joinery Details -
Sheet 1 of 3

Drawn by: AP & PB Drawn by: AP Checked by: OB Presentation Scale: as shown @ A1


Date: 07-03-2019 Drawing No: WPI P066 NI - 55C MT-EX-SF-J-04 Revision: 1.0

Drawing Not For Construction

Internal Room Elevation with Secondary Glazing Installed


Scale: 1:10

Slot ventilator providing 5000mm² of equivalent area background ventilation

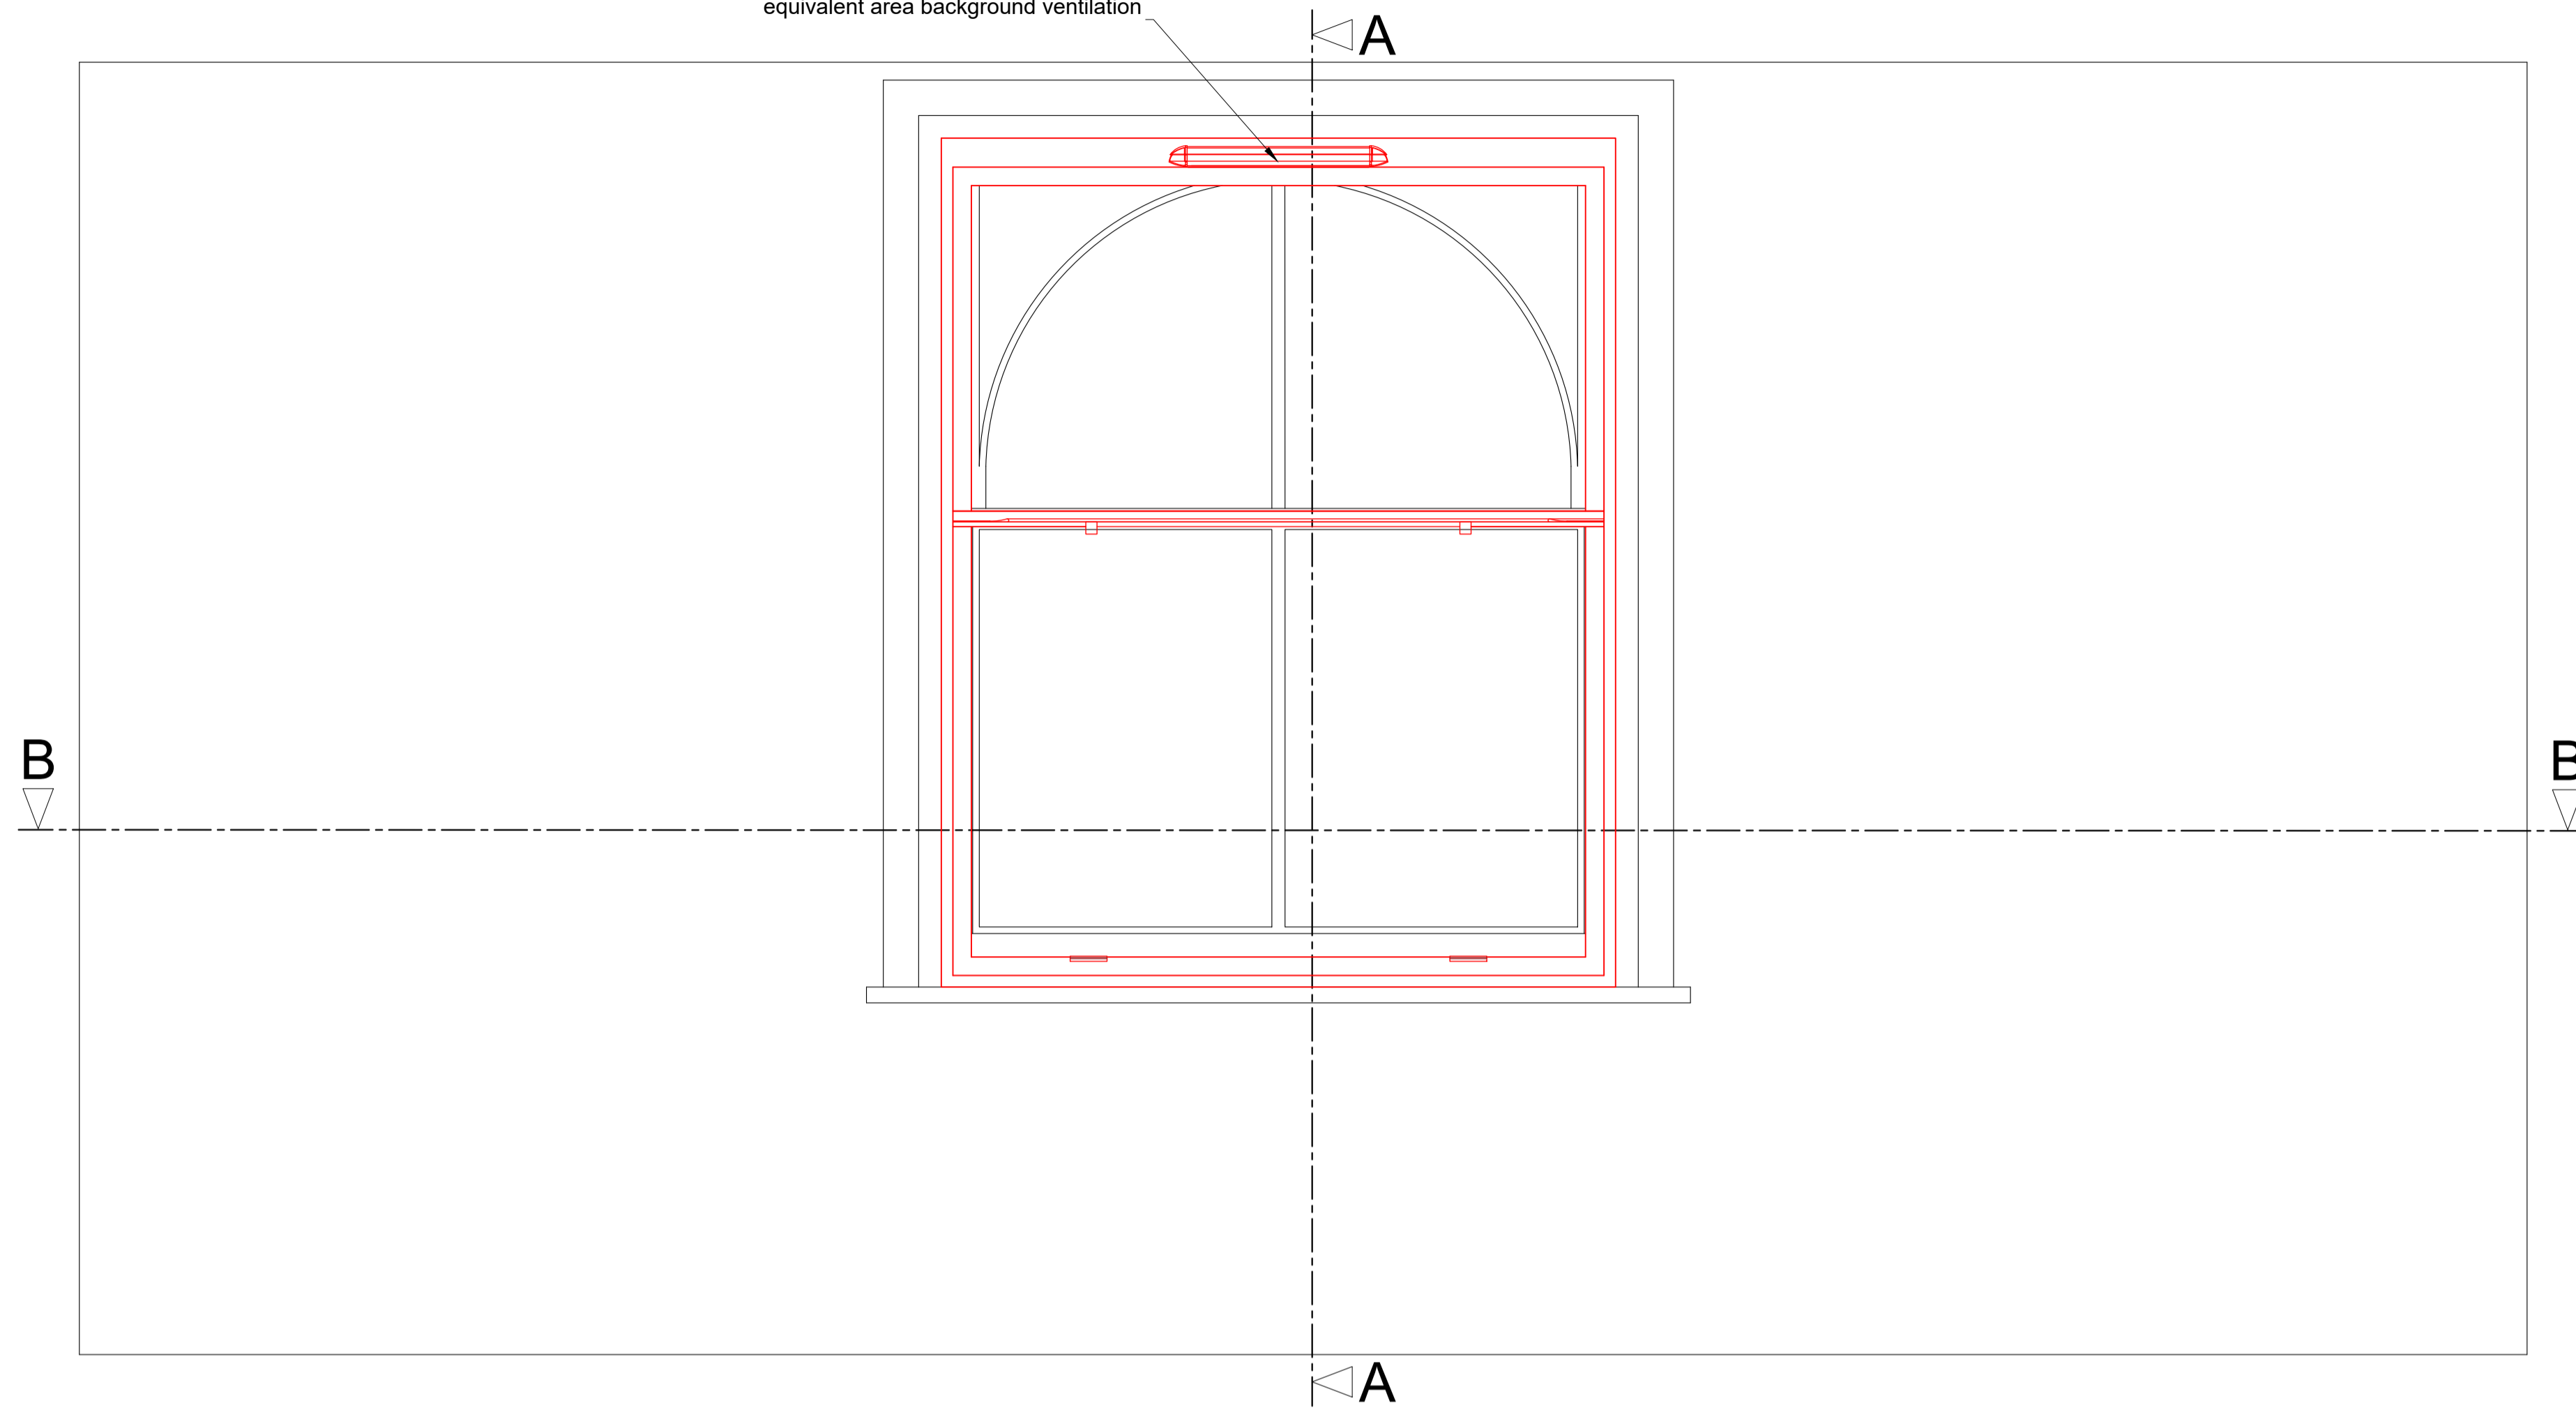


Section A-A through External Wall with Secondary Glazing Installed

Scale: 1:10

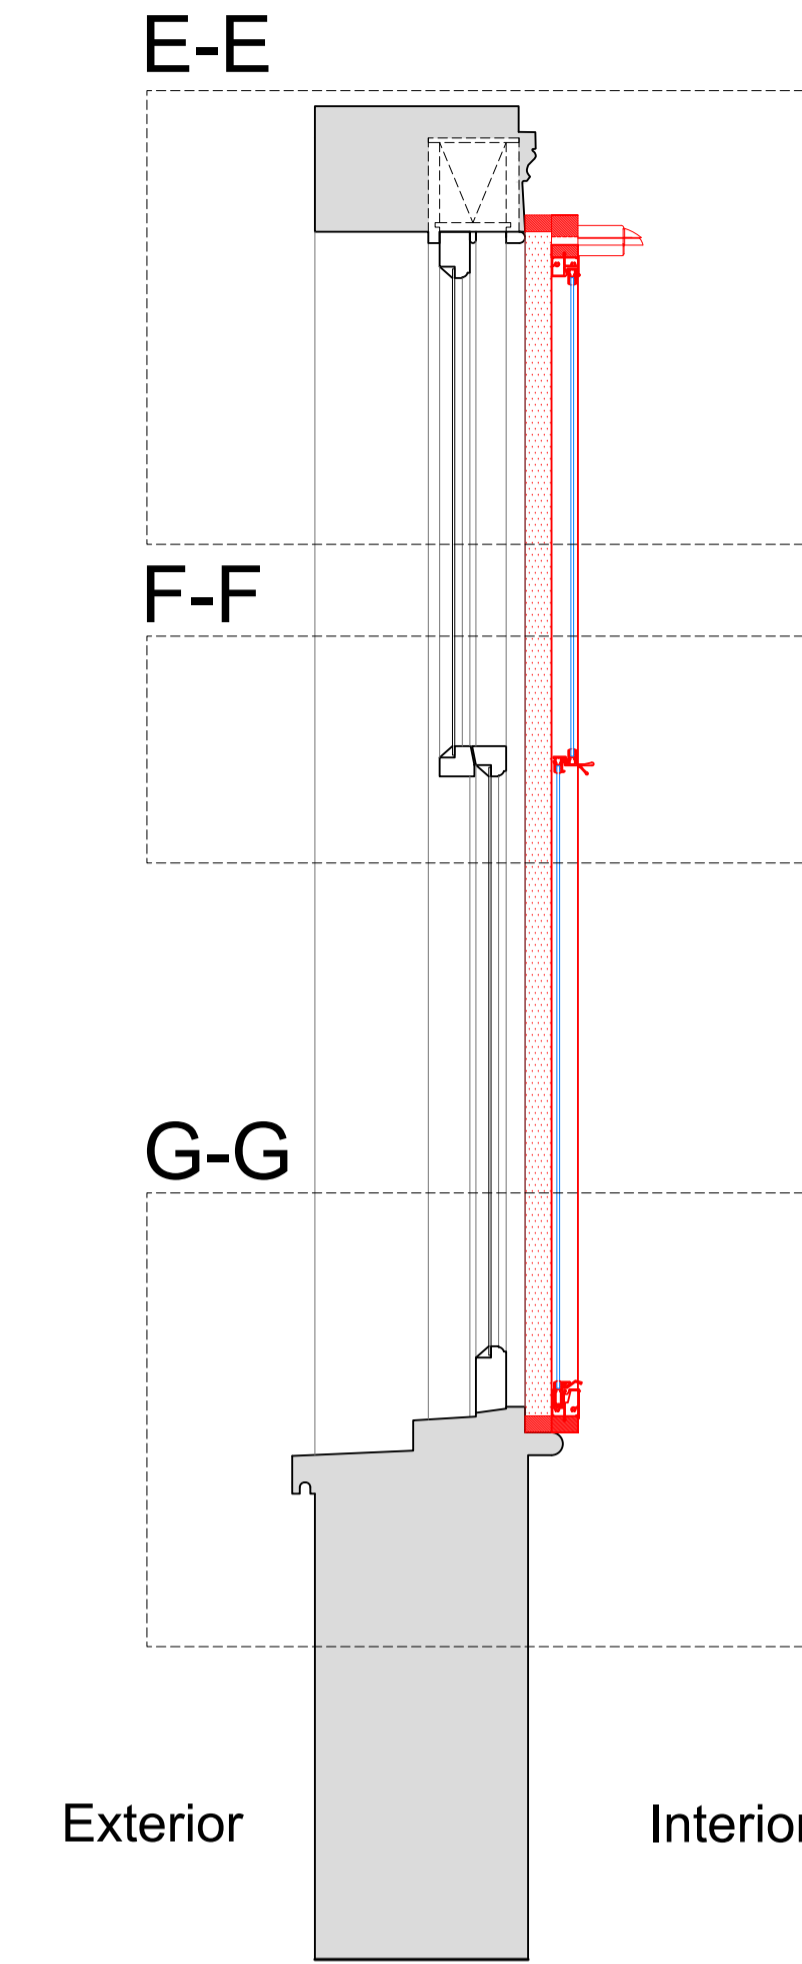

Plan Section B-B with Secondary Glazing Installed

Scale: 1:10

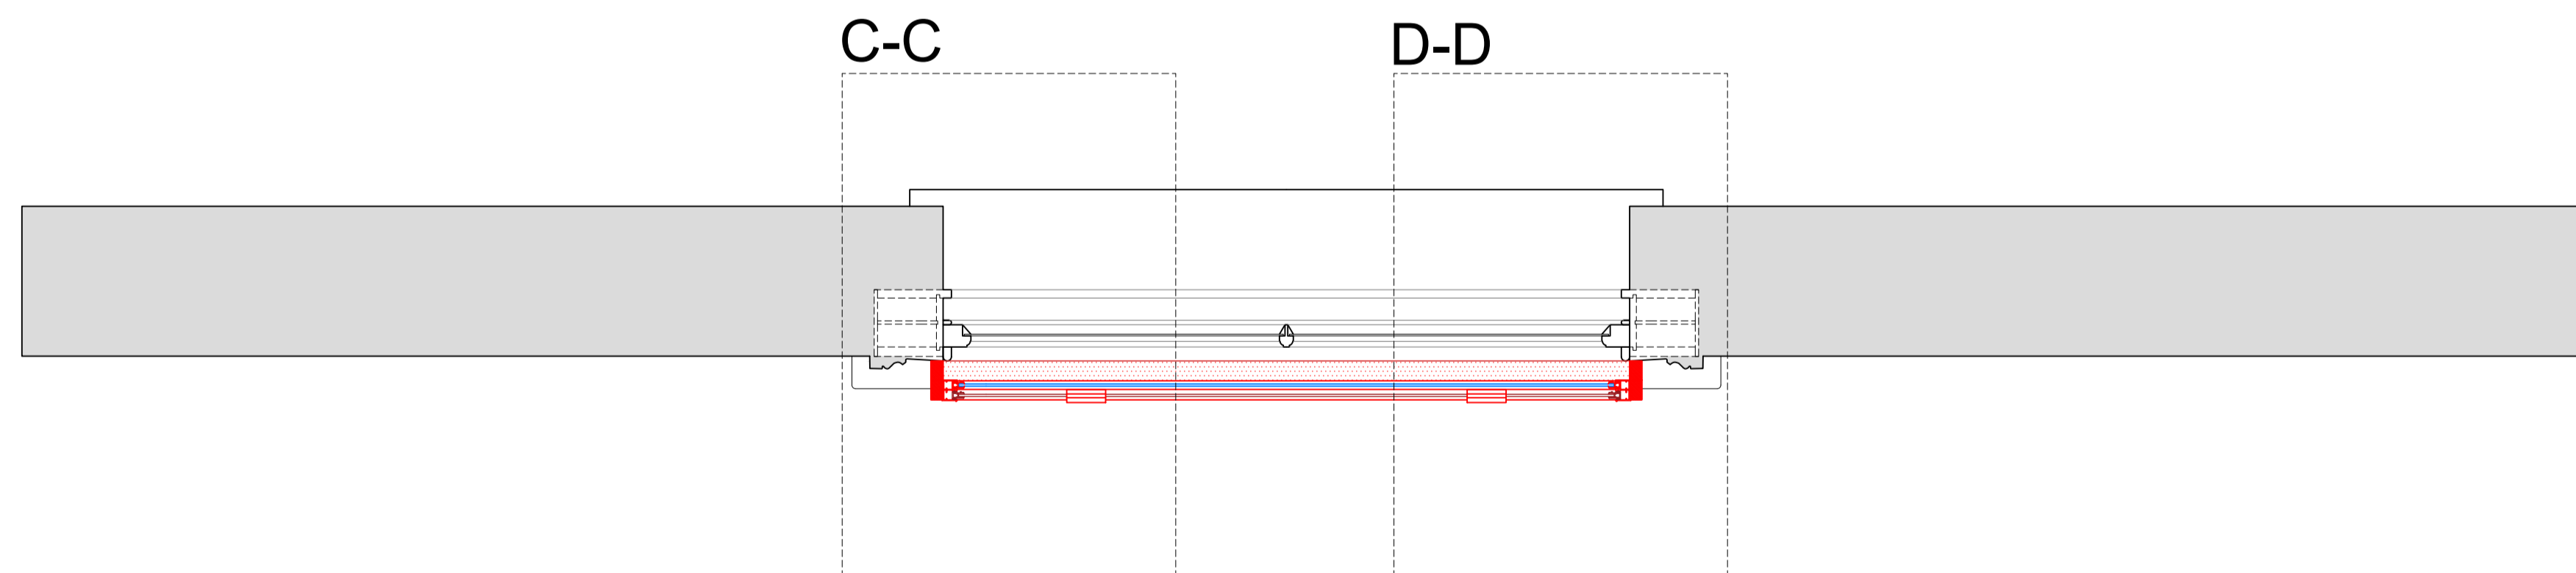

SECONDARY GLAZING SHOWN IN RED FOR VISUAL CLARITY ONLY

Revision	Date	Assessment
1.0	30-07-2019	Issued for listed building consent application

Do not reproduce this drawing without written permission
All dimensions are in millimetres unless stated otherwise

HS2

High Speed (HS2) Limited
1st-3rd Floor
The Podium
1 Eversholt Street
London NW1 2DN

COSTAIN SKANSKA

Costain Skanska Joint Venture
9th Floor
The Tower
1 Eversholt Street
London NW1 2DN

Site Address:
55 C Morningson Terrace, London NW1


Drawing Title:
Second Floor - Lounge: PROPOSED Secondary Glazing Details - Sheet 2 of 3

Drawn by: AP & PB Drawn by: AP Checked by: OB Presentation Scale: as shown @ A1


Date: 07-03-2019 Drawing No: WPI P066 NI - 55C MT-PR-SF-J-04.1 Revision: 1.0

Drawing Not For Construction


Section C-C
Scale: 1:5 on A1

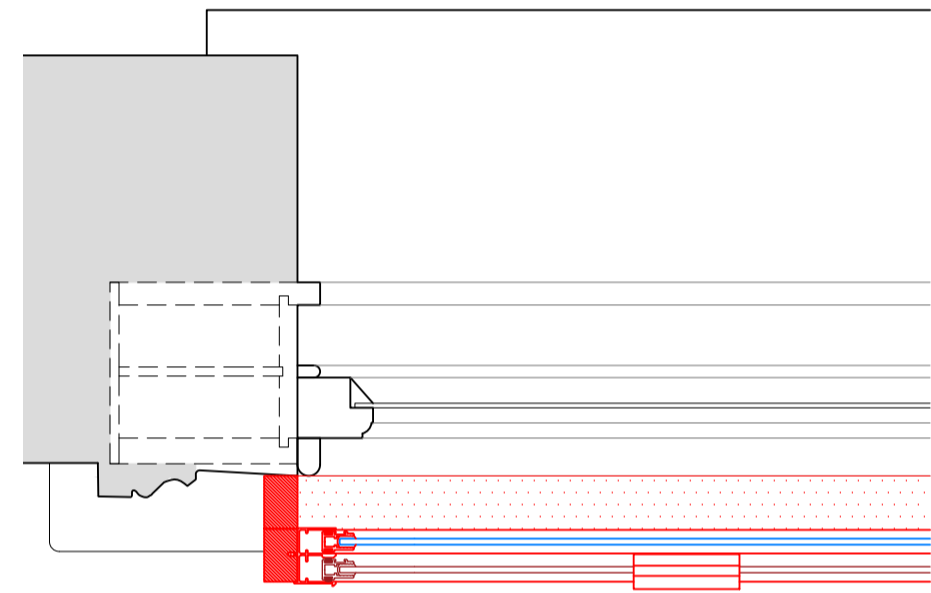


Section D-D
Scale: 1:5 on A1

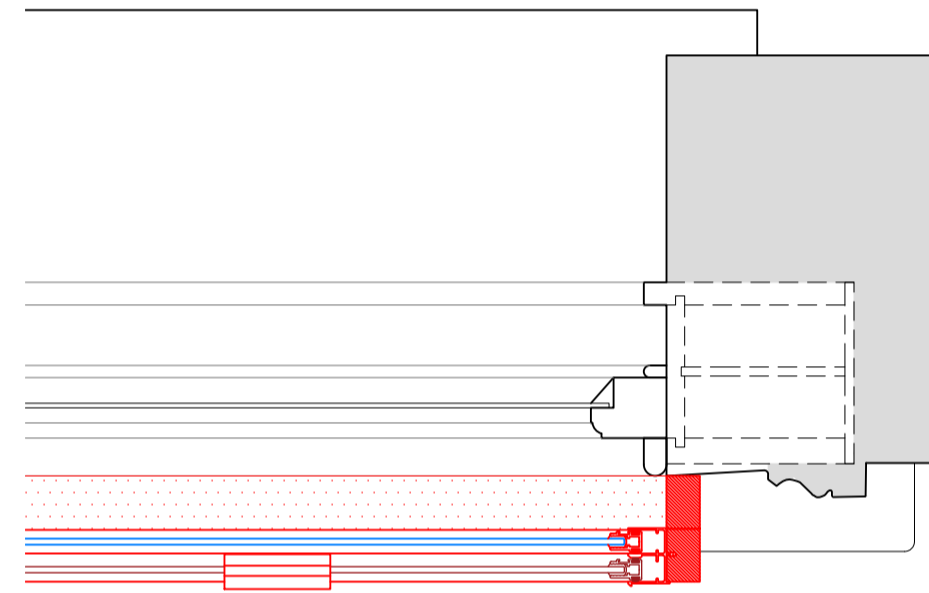


Section E-E
Scale: 1:5 on A1

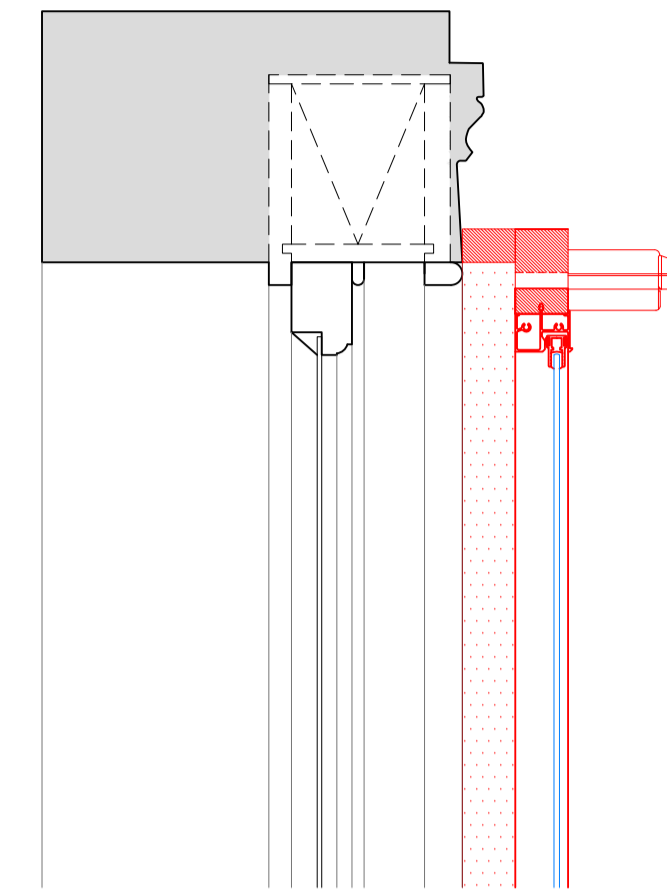

Section F-F
Scale: 1:5 on A1

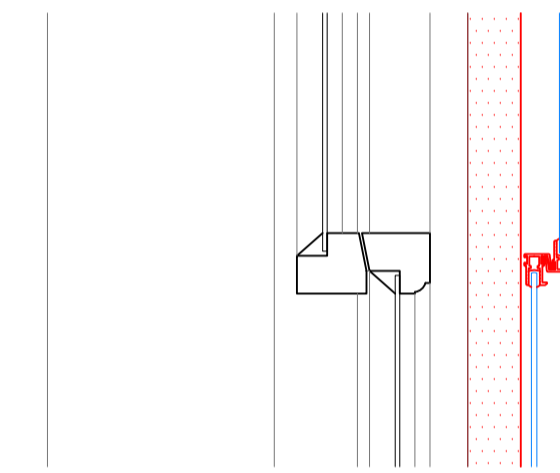

Section G-G
Scale: 1:5 on A1

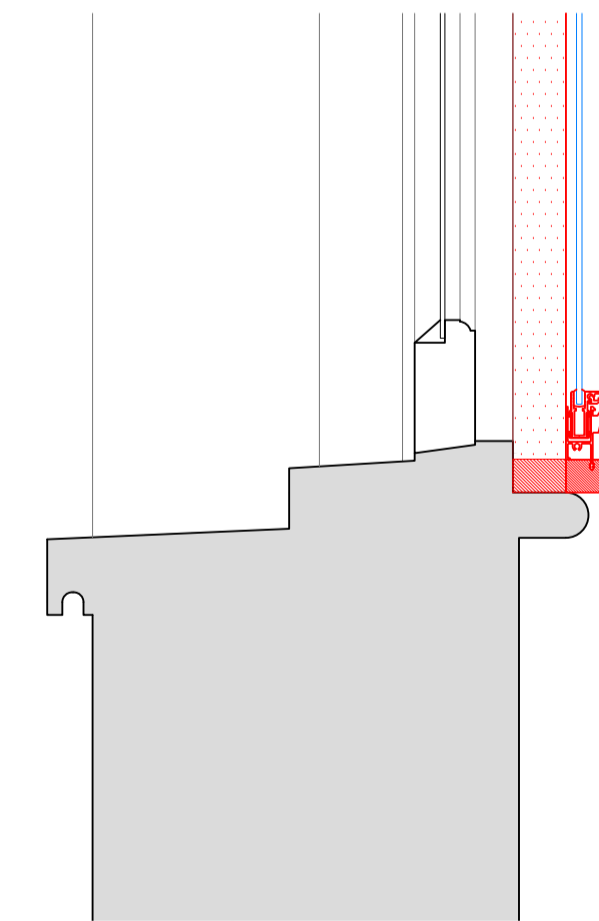

SECONDARY GLAZING SHOWN IN RED FOR VISUAL CLARITY ONLY

Revision	Date	Assessment
1.0	30-07-2019	Issued for listed building consent application

Do not reproduce this drawing without written permission
All dimensions are in millimetres unless stated otherwise

Drawing Not For Construction

HS2

High Speed (HS2) Limited
1st-3rd Floor
The Podium
1 Eversholt Street
London NW1 2DN

COSTAIN SKANSKA

Costain Skanska Joint Venture
9th Floor
The Tower
1 Eversholt Street
London NW1 2DN

Site Address: 55 C Morningson Terrace, London NW1			
Drawing Title: Second Floor - Lounge: PROPOSED Secondary Glazing Details - Sheet 3 of 3			
Drawn by: AP & PB	Drawn by: AP	Checked by: OB	Presentation Scale: 1:5 @ A1
Date: 07-03-2019	Drawing No: WPI P066 NI - 55C MT-PR-SF-J-04.2	Revision: 1.0	