
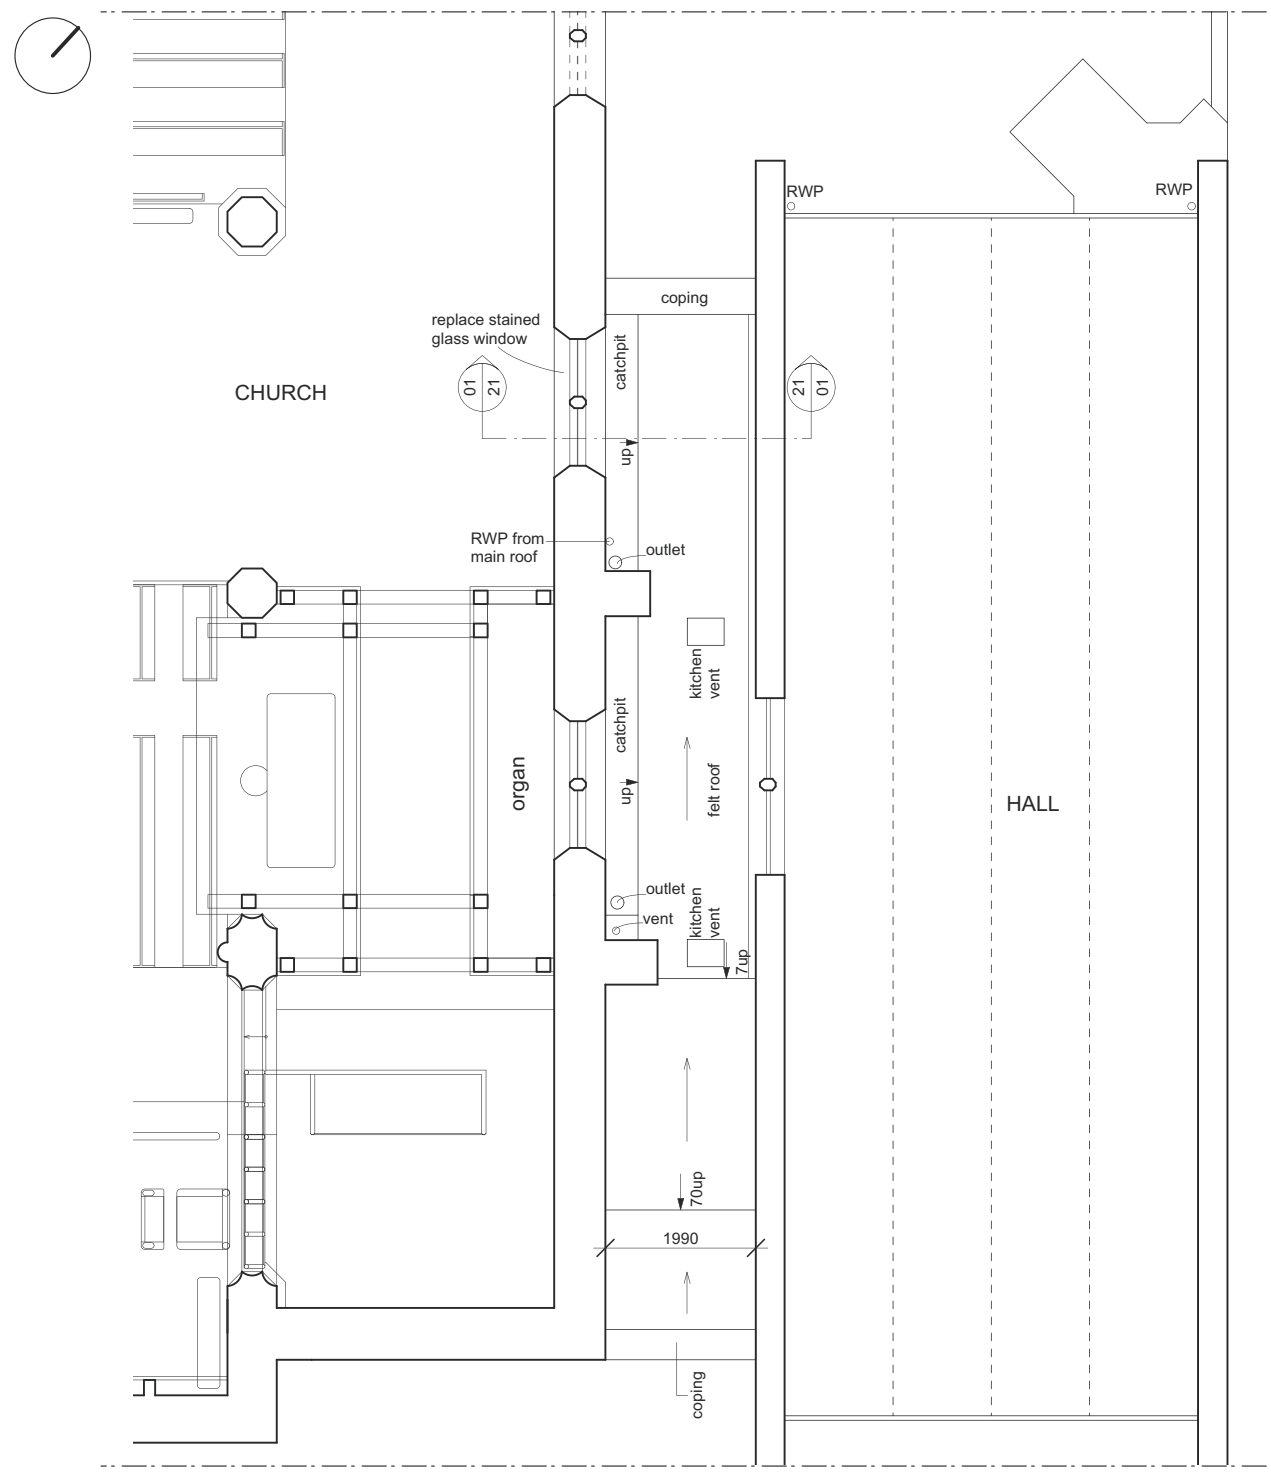
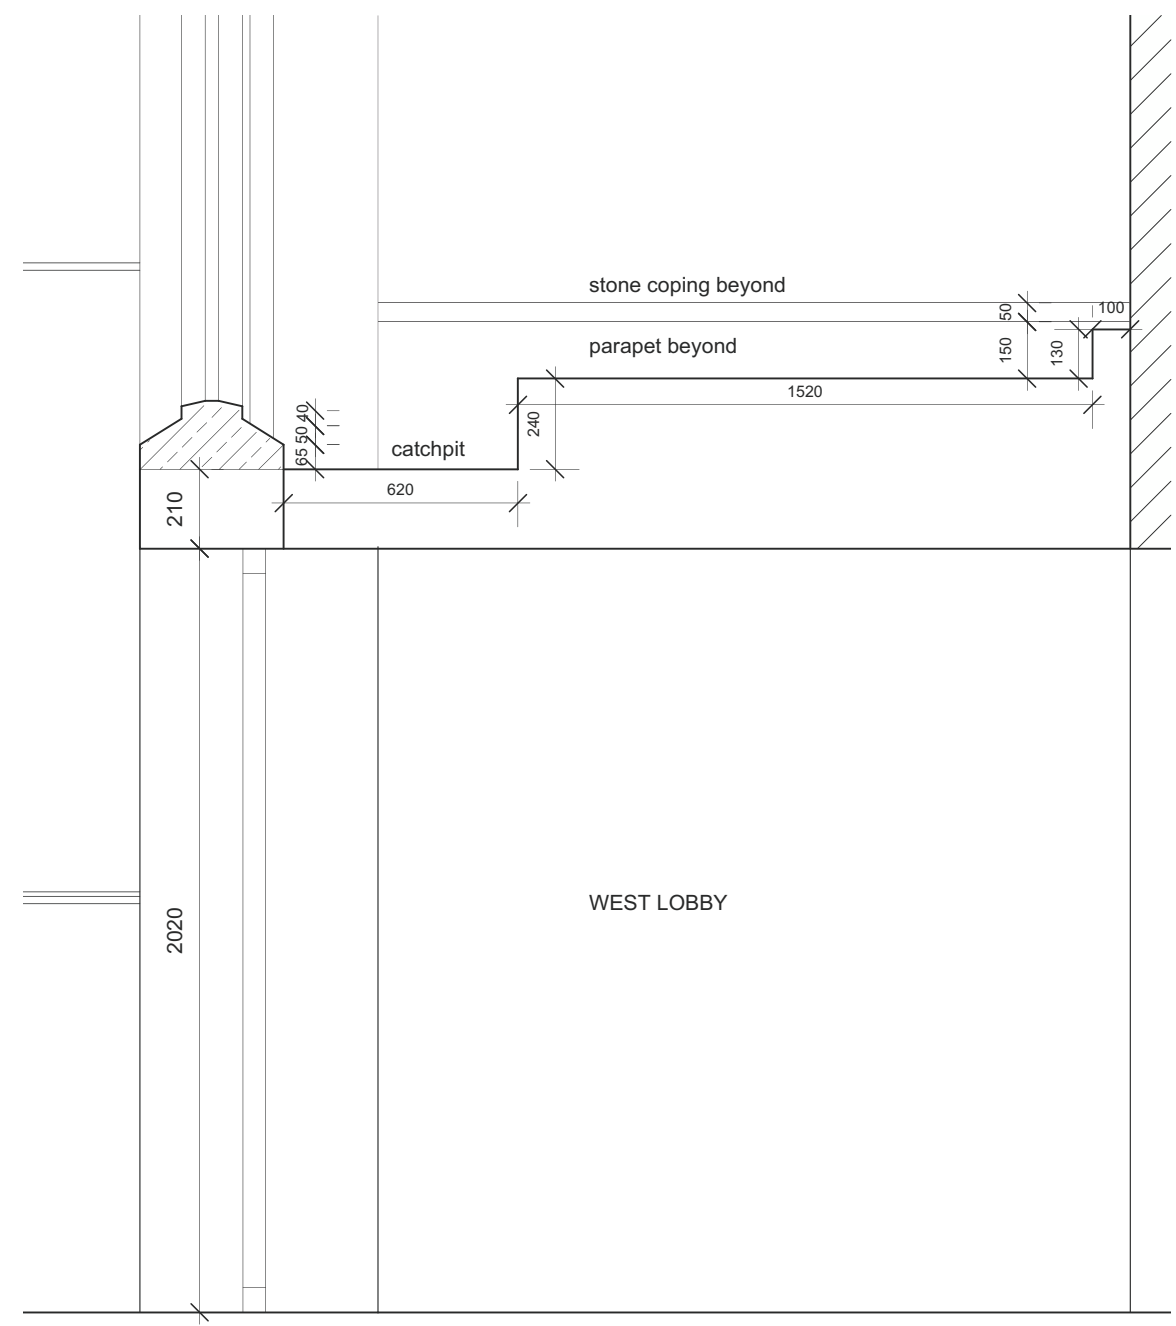



PLANNING

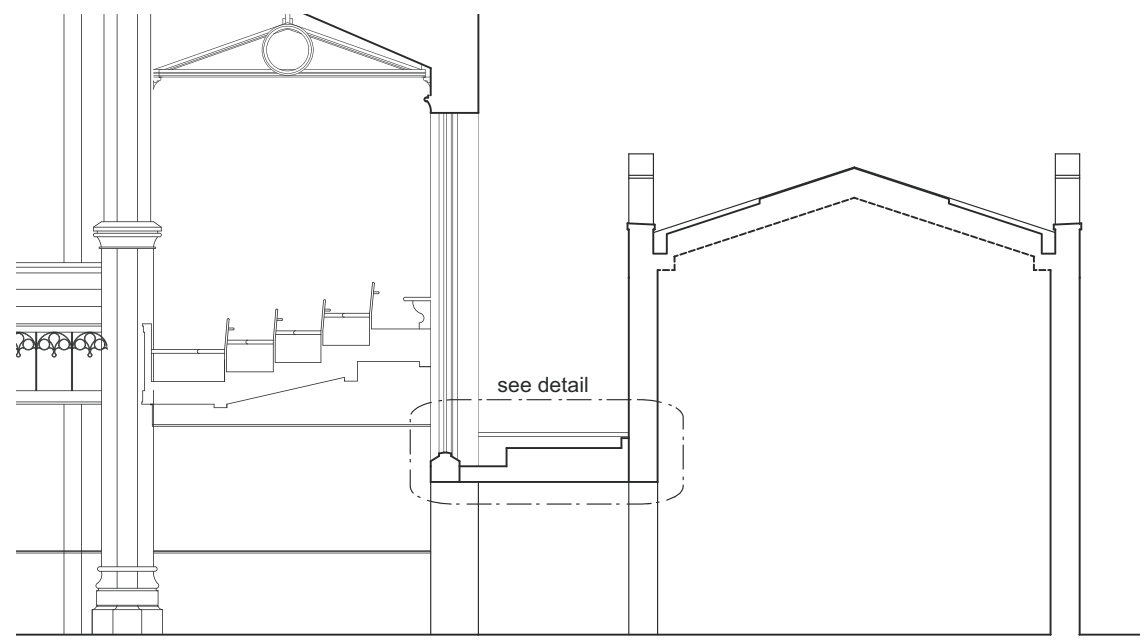

03 Existing Section
1:20@A3; 1:10@A1

01 Existing Section(above)
05 1:100@A3; 1:50@A1

02 Existing plan
05 1:100@A3; 1:50@A1

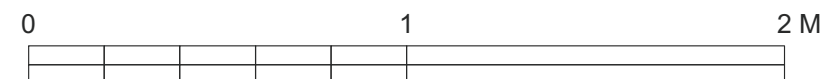

A	Annotations updated	11.07.19
---	---------------------	----------

Revisions				
St Michael's Church Highgate				
Existing West/East lobby roof				

ROGER MEARS ARCHITECTS LLP
 Union Chapel, Compton Avenue London N1 2XD
 rma@mears.co.uk tel 020 7359 8222
 www.rmeas.co.uk

Date	Scale	Job No.	Code	Dwg No.
11.07.18	1:20@A3	1811	-	05A