



01 Proposed Section  
1:100@A3; 1:50@A1

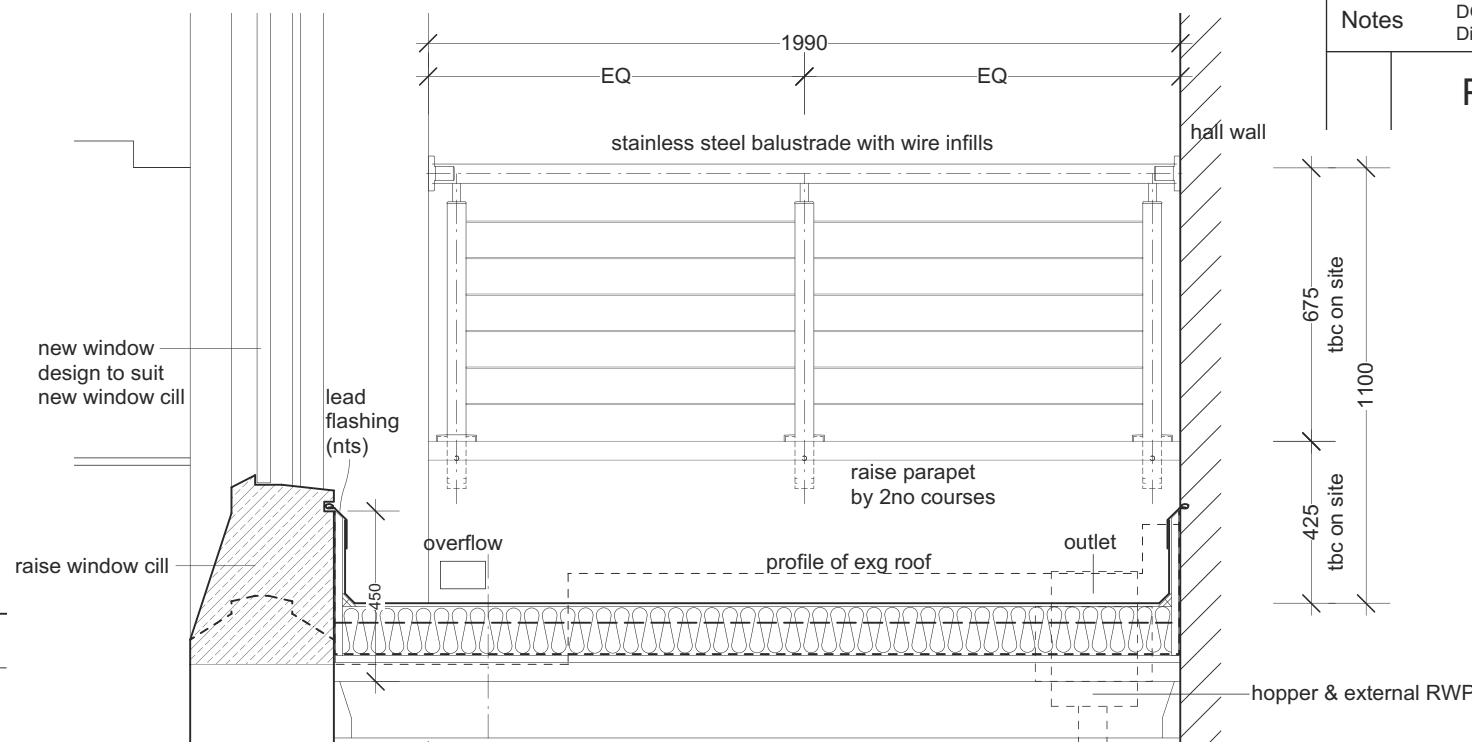

02 Proposed plan  
1:100@A3; 1:50@A1

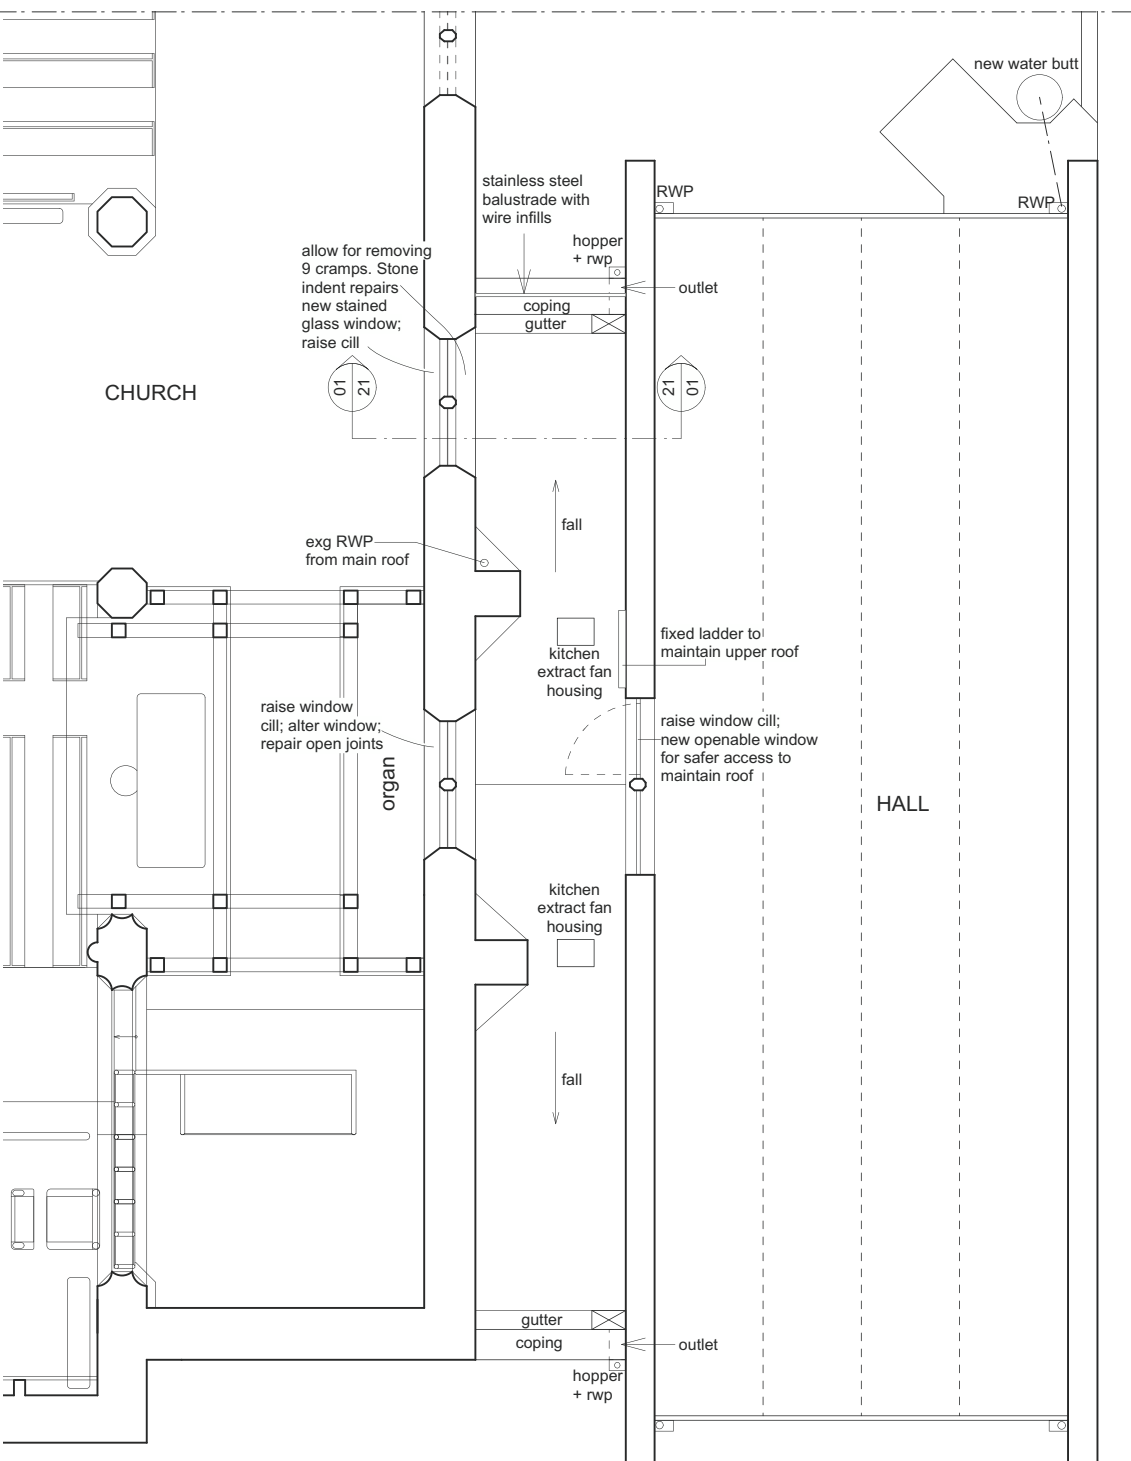


03 Proposed Section  
1:20@A3; 1:10@A1

- Kemperol membrane
- 120mm Kingspan Thermaroof TR27 LPC/FM
- vapour control layer
- 18mm plywood deck
- firrings to fall
- existing timber joists (check suitability)
- 3mm skim coated 12.5mm plasterboard

site site  
70 site  
WEST LOBBY

04 window cill detail  
1:10@A3; 1:5@A1

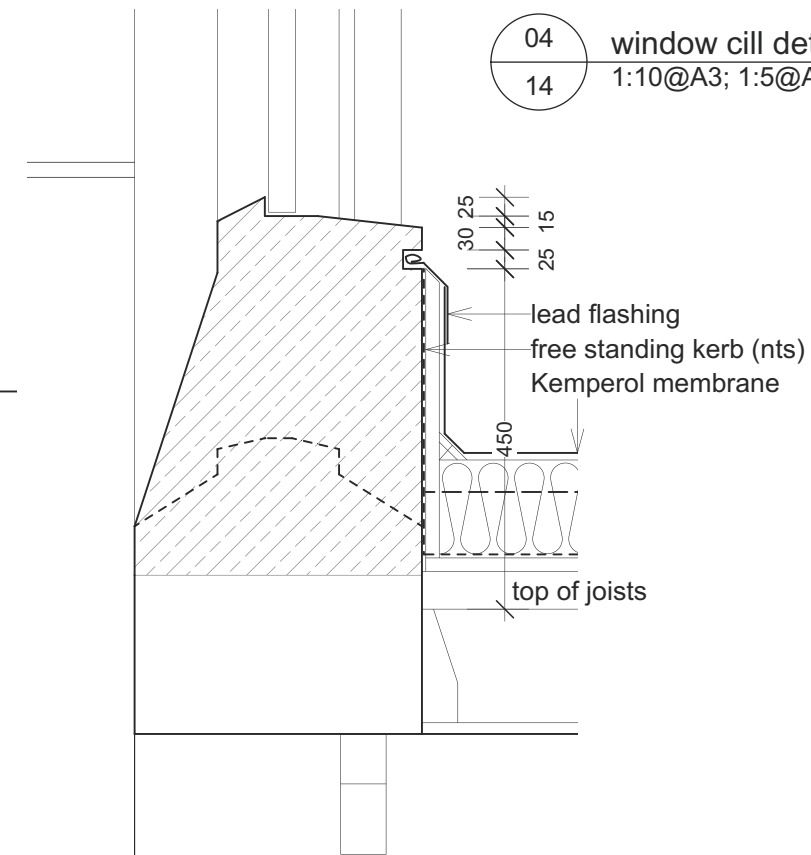

Notes DO NOT SCALE - Use Figure Dimensions Only IF IN DOUBT - ASK

PLANNING

B	Annotations updated	11.07.19
A	roof and window details updated	12.03.19

Revisions

St Michael's Church  
Highgate

Proposed  
West/East lobby roof

**ROGER MEARS ARCHITECTS LLP**  
Union Chapel, Compton Avenue London N1 2XD

rma@mears.co.uk tel 020 7359 8222  
www.rmeas.co.uk

Date	Scale	Job No.	Code	Dwg No.
11.07.18	1:20@A3	1811	-	14B