




PLANNING

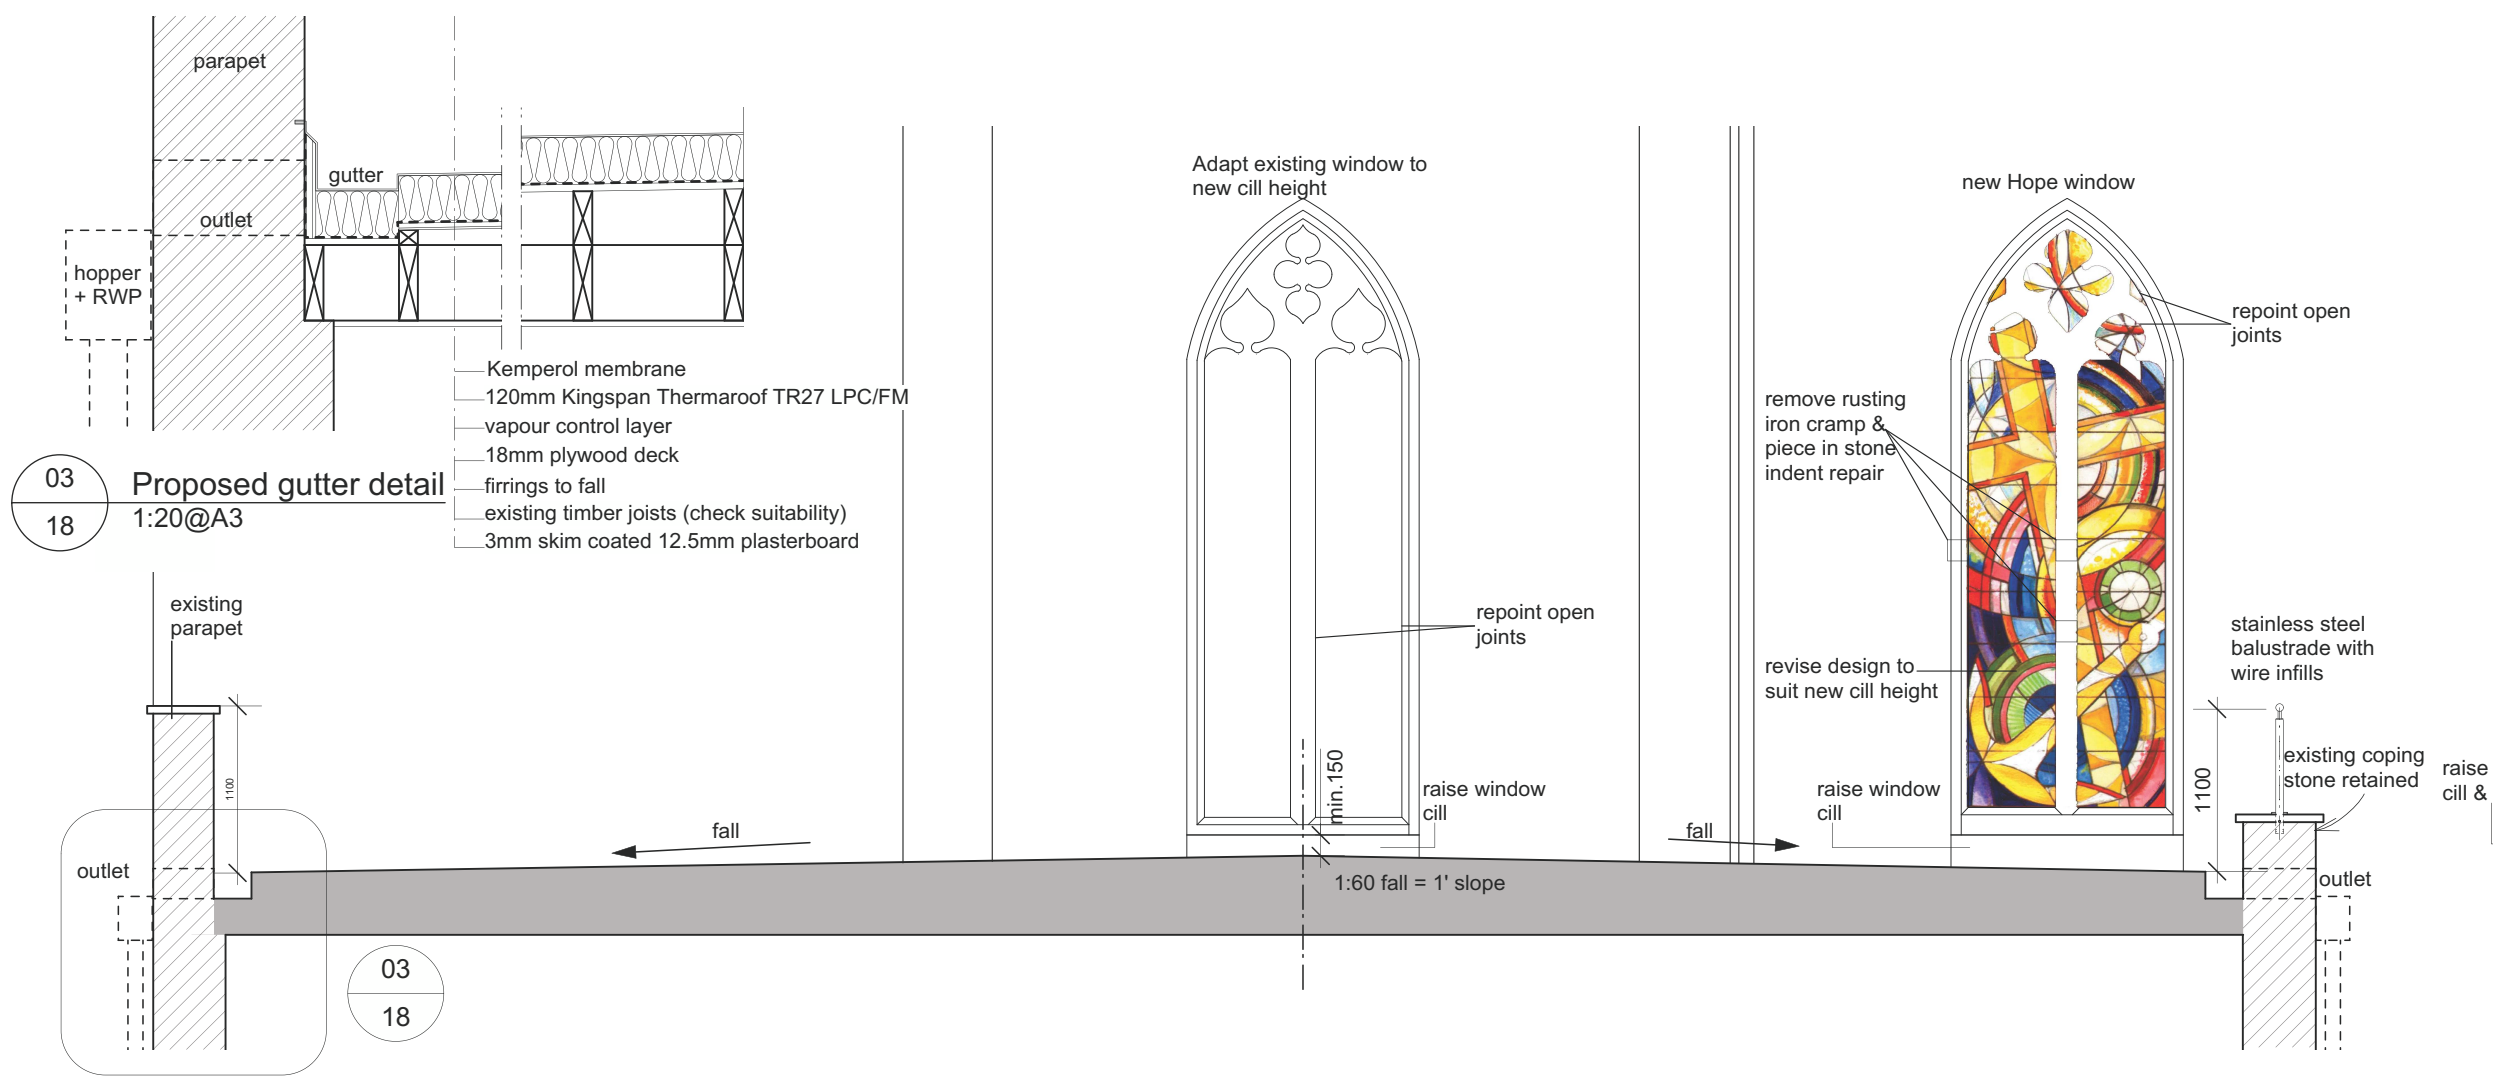

03  
18 Proposed gutter detail  
1:20@A3

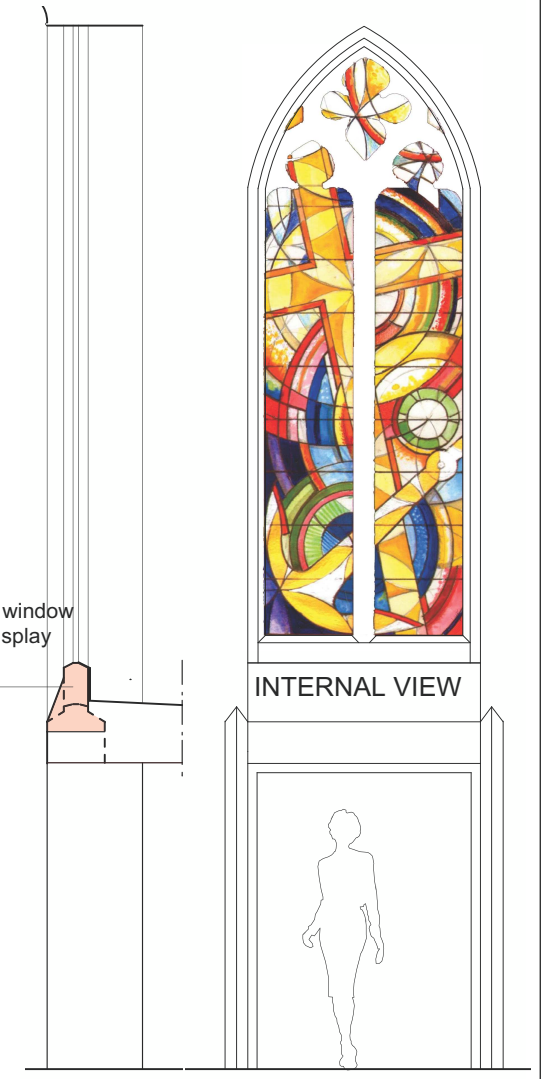

02 Proposed Hope window  
1:50@A3

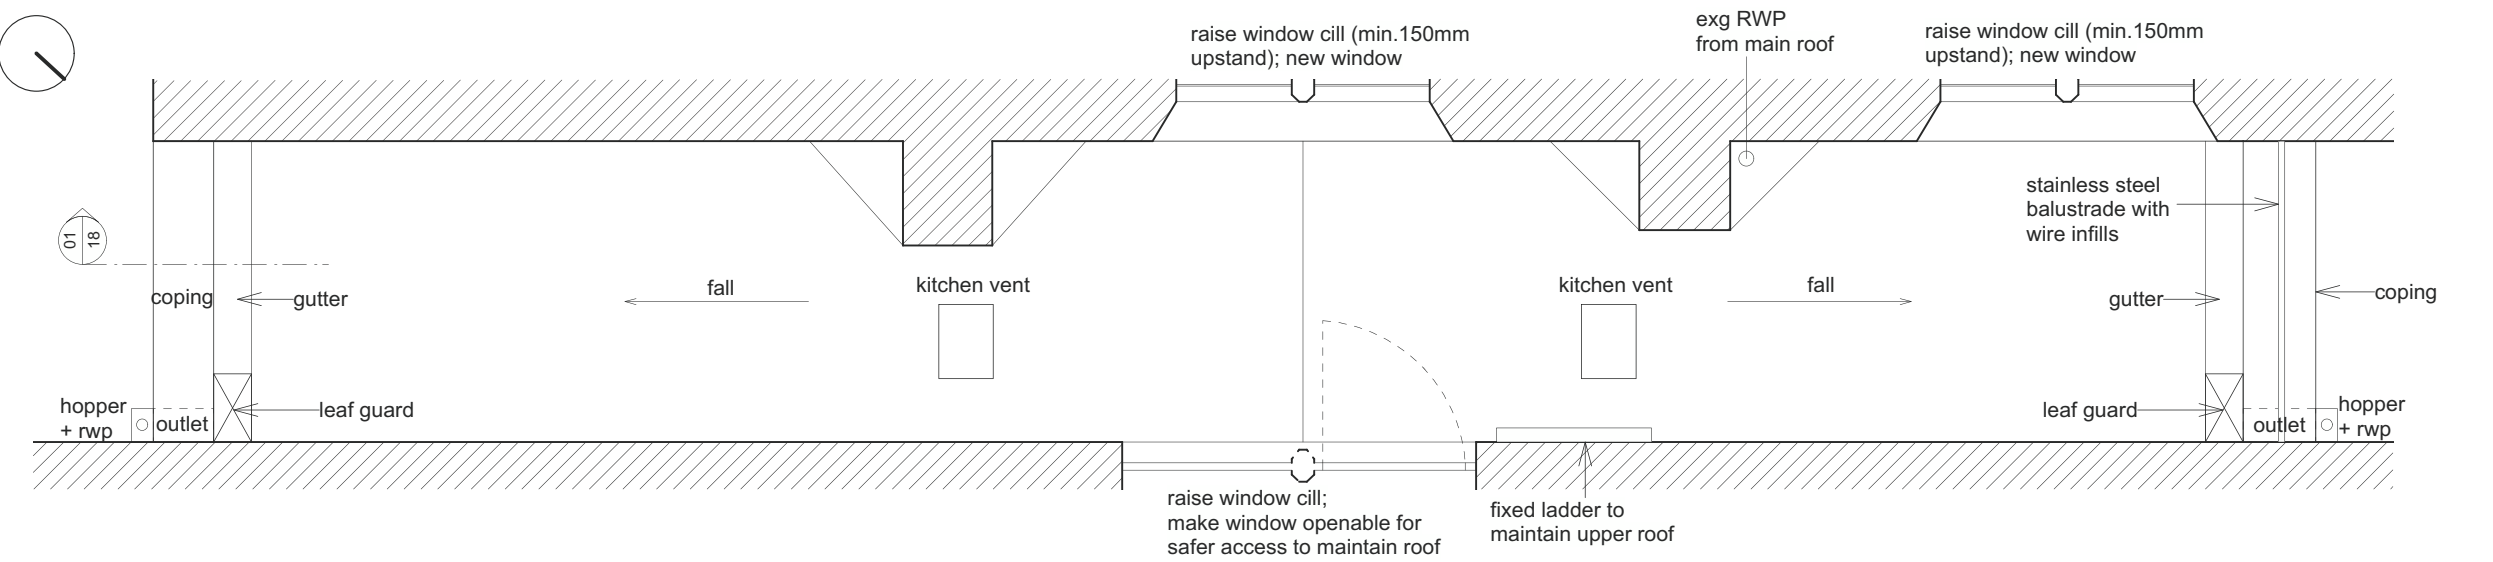

01 Proposed Section & Plan  
1:50@A3

B	Annotations updated	11.07.19
A	roof details updated	12.03.19

Revisions

St Michael's Church  
Highgate

Proposed lobby roof section  
& Hope Window design

**ROGER MEARS ARCHITECTS LLP**  
Union Chapel, Compton Avenue London N1 2XD  
rma@mears.co.uk tel 020 7359 8222  
www.mears.co.uk

Date	Scale	Job No.	Code	Dwg No.
17.07.18	1:50@A3	1811	-	17B

