



328 KILBURN HIGH ROAD
(incl. Globe House)

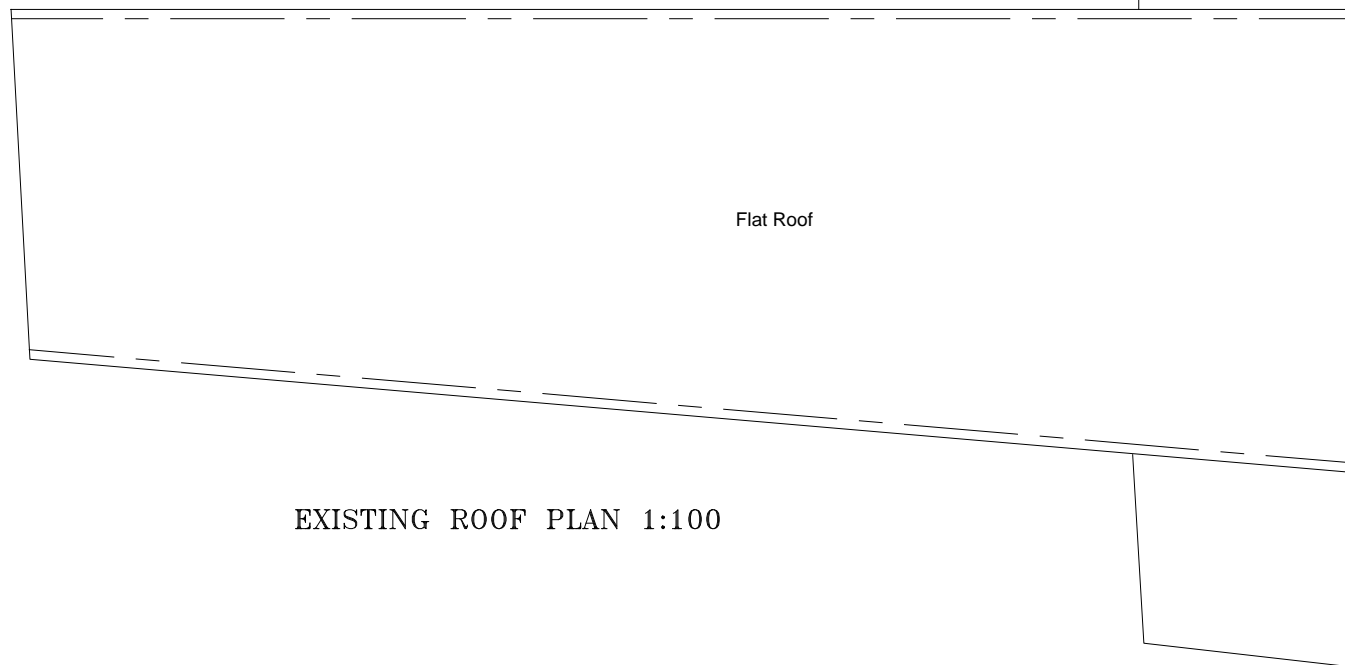

326 KILBURN HIGH ROAD
- REAR EXTENSION

328 KILBURN HIGH ROAD
(incl. Globe House)

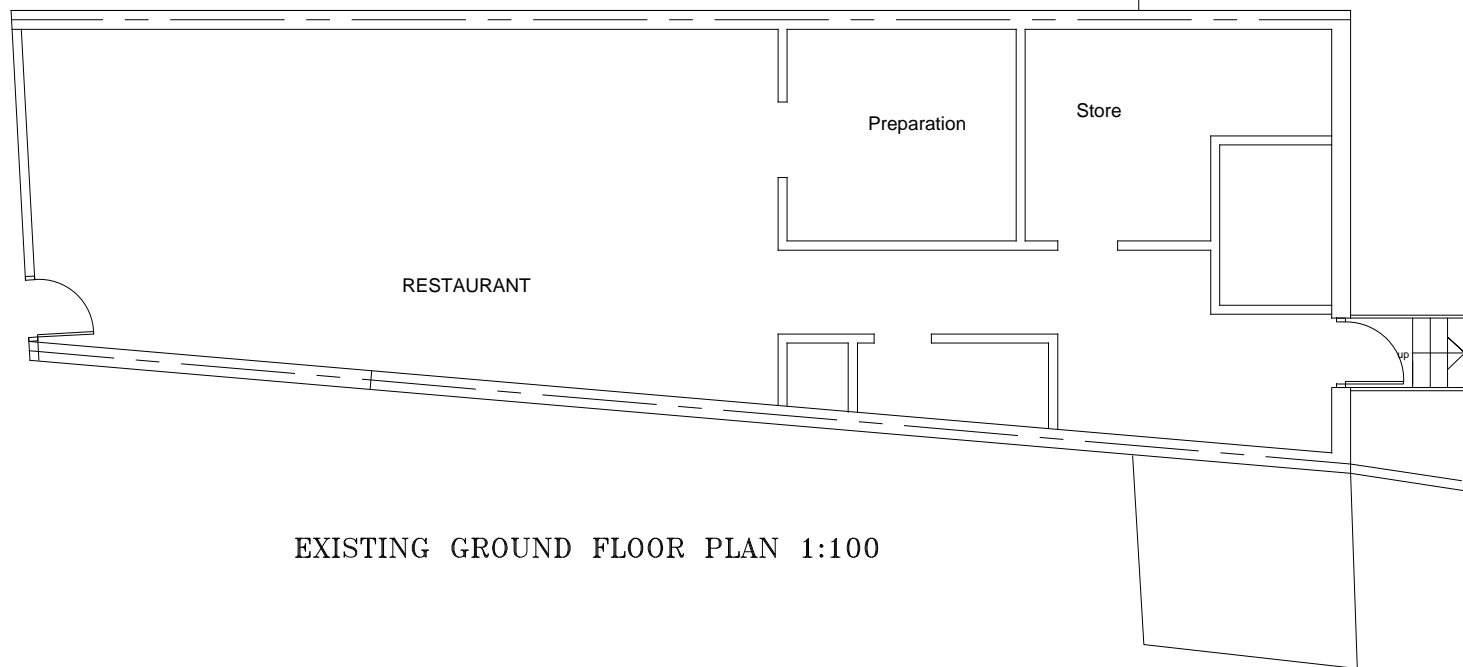

326 KILBURN HIGH ROAD
- REAR EXTENSION

| | | | |
|---|---|-------------------|---|
| Address 328C Kilburn High Road, London, NW6 2QN | Scale 1:100 | Date June 2019 | Homecraft Design Studios Homecraft Design Studios Group Ltd. 3 Pennine Parade, Pennine Drive London, NW2 1NT Mobile: 07801 445580 Email: h768@btinternet.com |
| Scheme Ground Floor Rear Extension to provide ancillary seating to restaurant | Drawn by: HS Checked by: Approved by: | Rev. | |
| Title Existing Plans | Drawing No. 201906/328CKHR/01 | | |