




SCALE BAR 1:1250

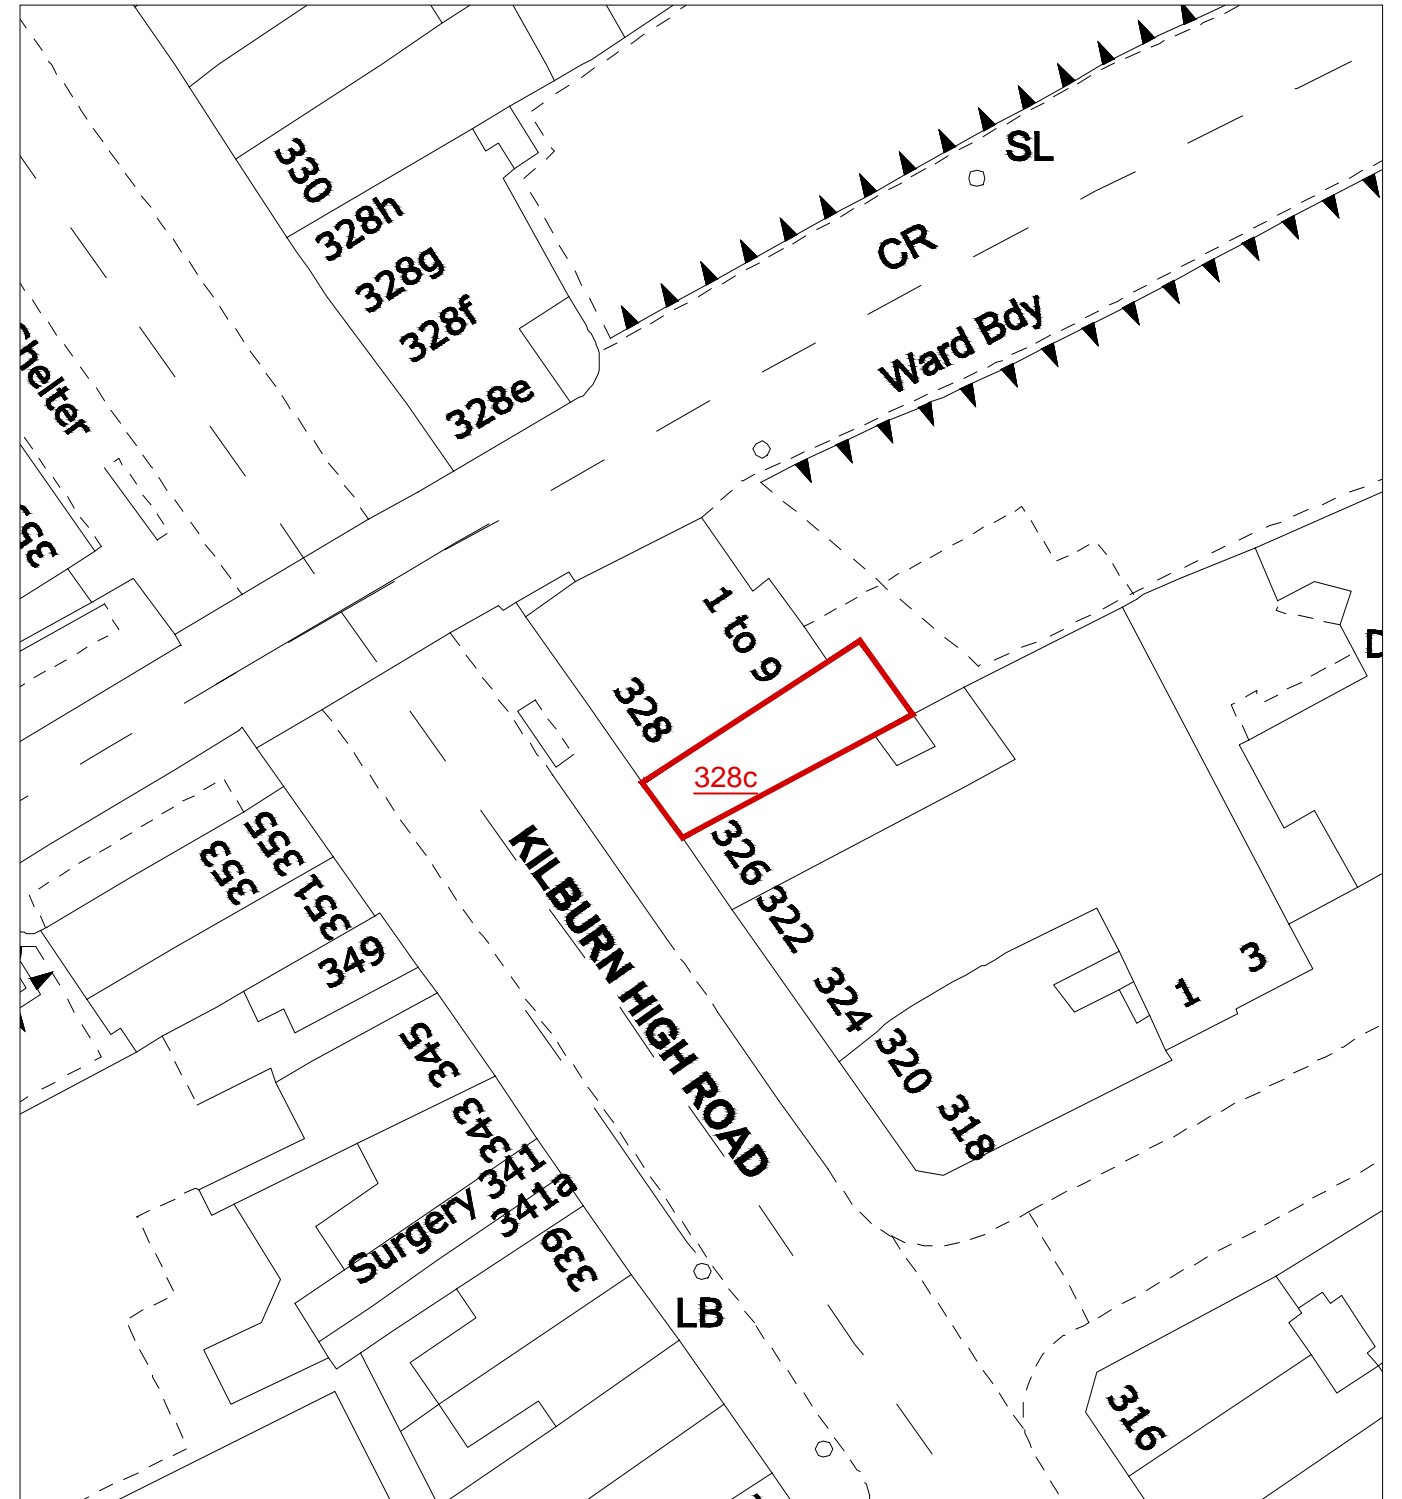

LOCATION PLAN 1:1250



SCALE BAR 1:500



BLOCK PLAN 1:500

Address 328C Kilburn High Road, London, NW6 2QN	Scale 1:500 & 1:1250	Date June 2019	Homcraft Design Studios Homcraft Design Studios Group Ltd. 3 Pennine Parade, Pennine Drive London, NW2 1NT Mobile: 07801 445580 Email: h768@btinternet.com
Scheme Ground Floor Rear Extension to provide ancillary seating to restaurant	Drawn by: HS Checked by: Approved by:	Rev.	
Title Location & Block Plans	Drawing No. 201906/328CKHR/S1		