
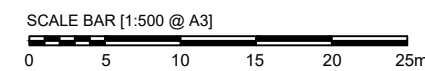


1 SITE LOCATION

SCALE 1 : 1250

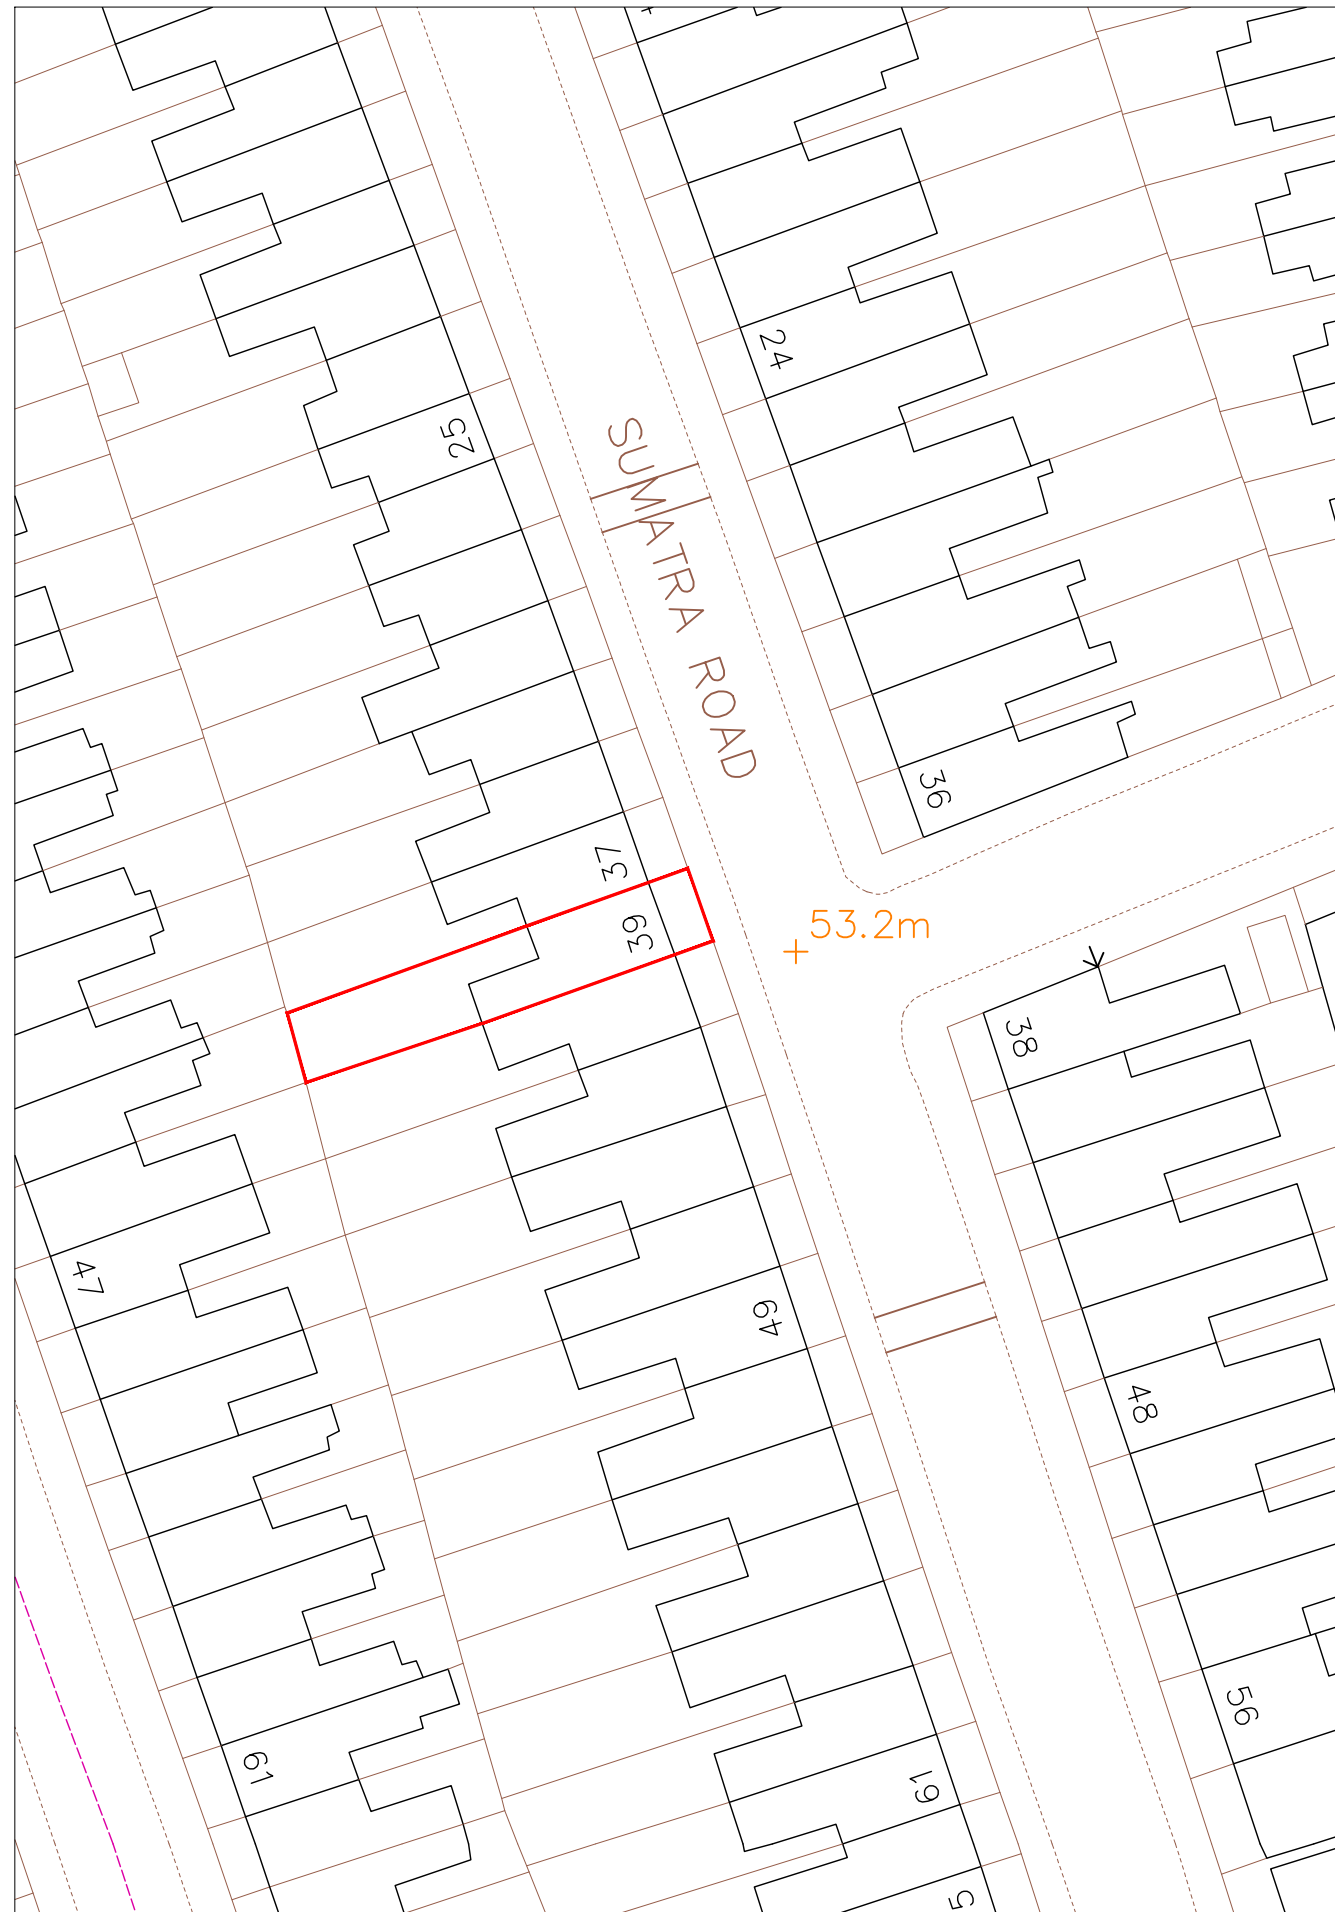


2 BLOCK PLAN

SCALE 1 : 500

Note:  
This drawing has been drawn to scale for the purposes of obtaining local authority approval. Any measurements required for construction must not be scaled from this drawing.

All structural elements to be agreed with local authority Building Control prior to commencement of works.

Attention is drawn to the provisions of the party wall act 1996. Legal boundaries should be determined by others.

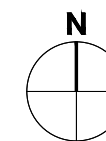

Planning & Technical Drawings  
www.revive-renovations.com

client

39 SUMATRA ROAD - NW6 1PS

project  
CERTIFICATE OF LAWFULNESS APPLICATION

INSTALLATION OF ROOFLIGHTS IN FRONT AND REAR ROOF SLOPE

drawing title

LOCATION PLAN

date: July 2019

scale: NTS

dwn: AD

drawing number: 01

sheet no.: 01 of 07

rev: -