




© Architon LLP 2014  
 This drawing is the property of Architon LLP and must not be divulged to anyone, copied or reproduced, or used for marketing, advertising or promotional purposes without the express written permission of Architon LLP.


All dimensions are to be checked on site and not scaled from this drawing. Contractors must verify all dimensions on site before setting out, commencing work or preparing shop drawings. Any discrepancies on this drawing with other contract documentation to be reported immediately for clarification.

**Notes**

- All works - Including design, setting-out, detailing, fixtures, fittings and finishes - are to match Phase 1A works at levels 2&3, unless agreed otherwise.
- Drawing to be read in conjunction with all current and relevant Architon drawings, schedules and specifications.
- All works to be fully co-ordinated with M&E / Structural proposals, as appropriate.
- All setting-out information to be checked against site dimensions
- All works to be in accordance with ALL statutory requirements. Where amended proposals differ from those approved by LA, new approvals to be obtained prior to commencing works.
- Fire rated components to be in accordance with over-arching Fire Strategy for the J0E.
- Acoustic Rated components to be in accordance with Acoustic Strategy - prepared by others.

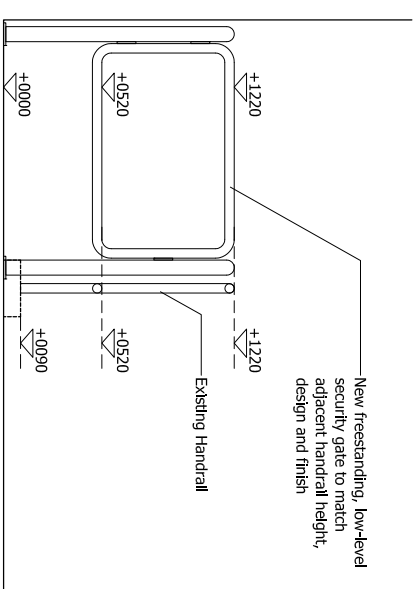


2 Level 3 New Security Gate  
 ELEVATION  
 1:20

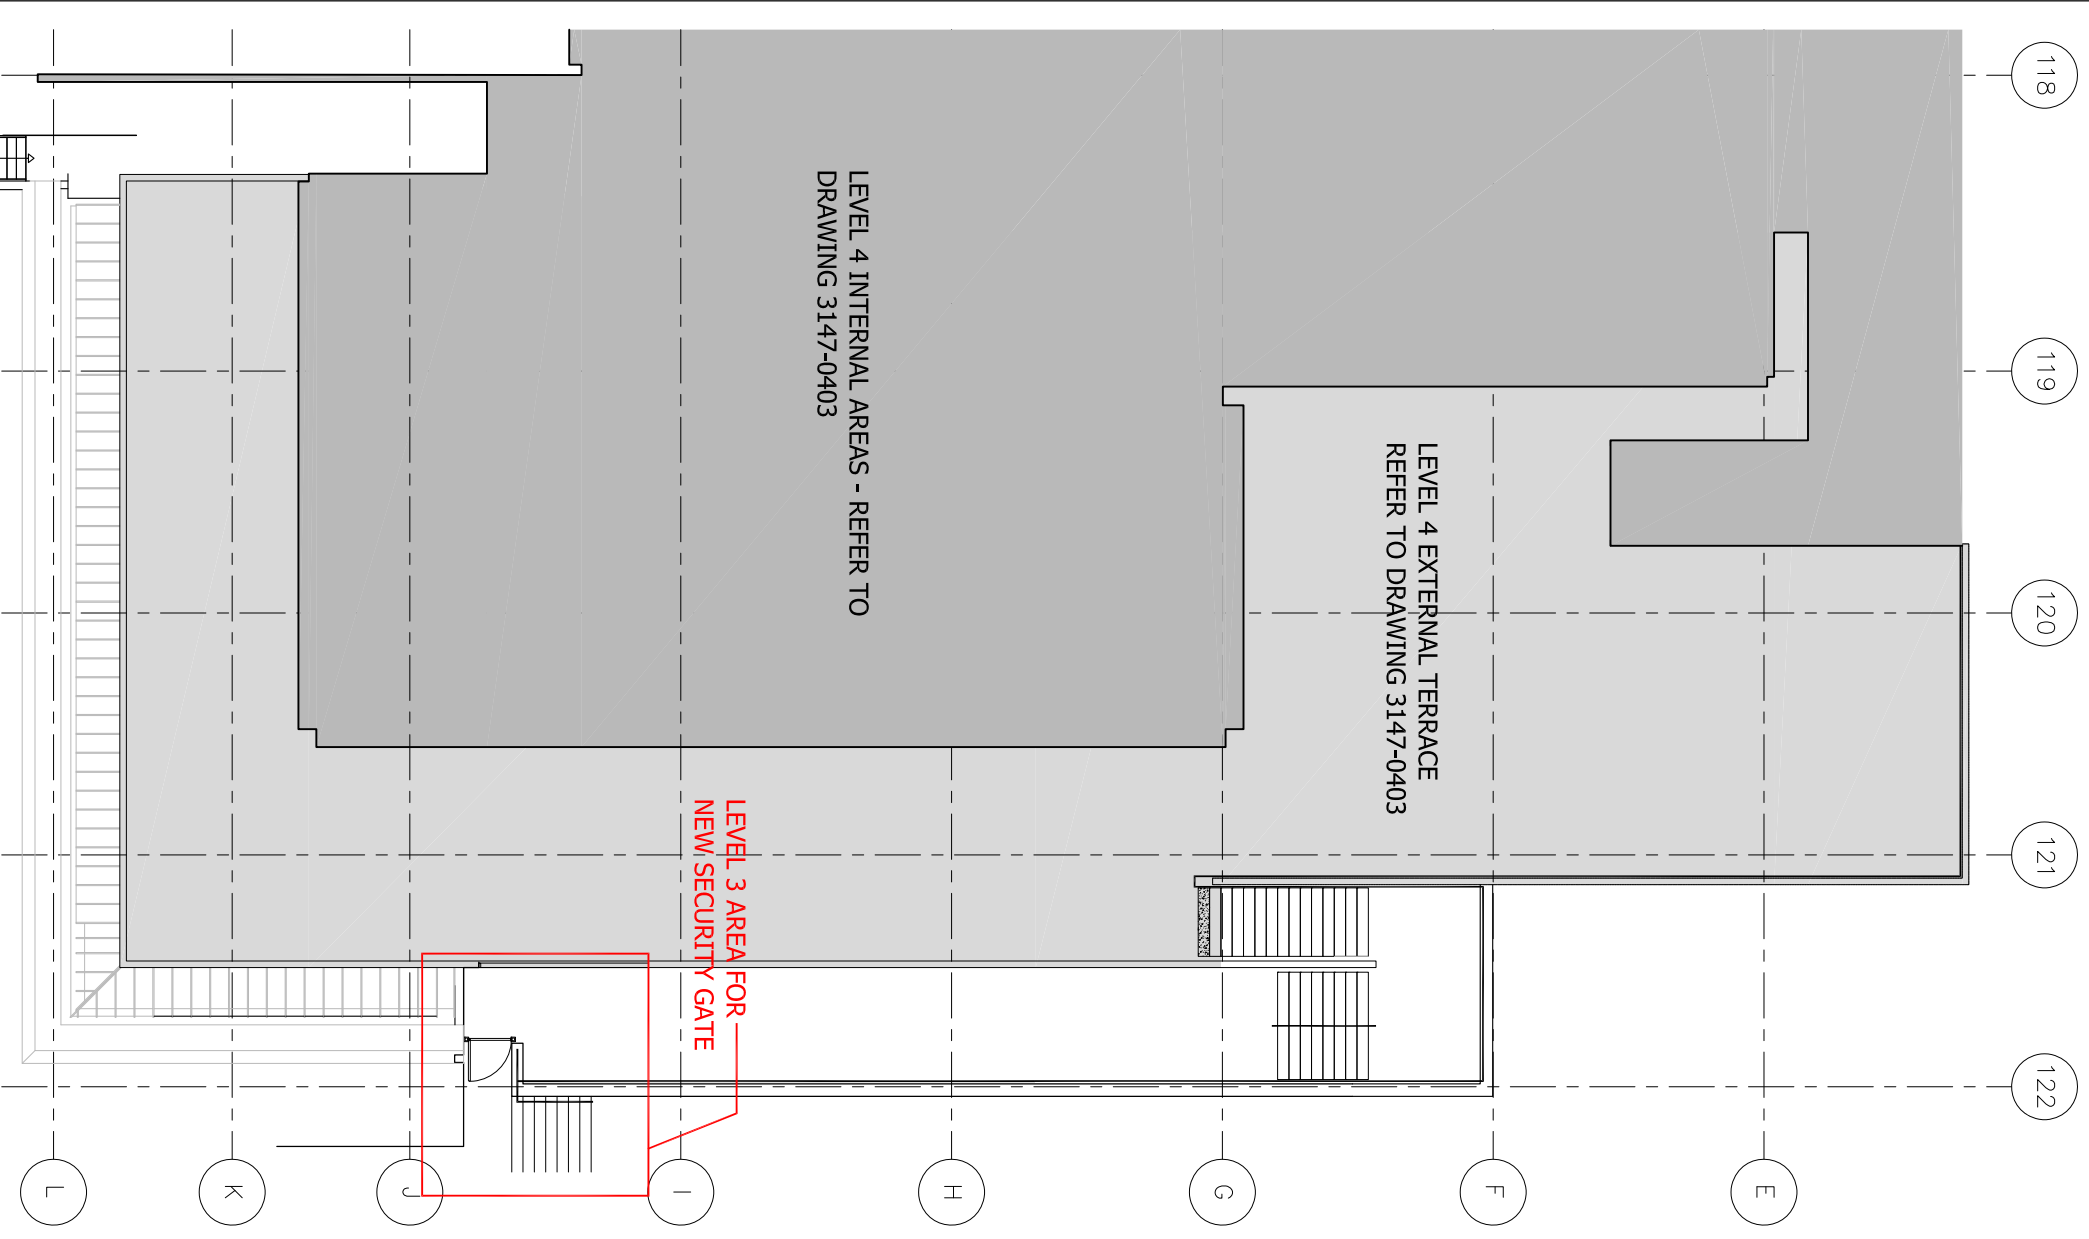


LEVEL 4 INTERNAL AREAS - REFER TO  
 DRAWING 3147-0403

LEVEL 4 EXTERNAL TERRACE  
 REFER TO DRAWING 3147-0403


LEVEL 3 AREA FOR  
 NEW SECURITY GATE

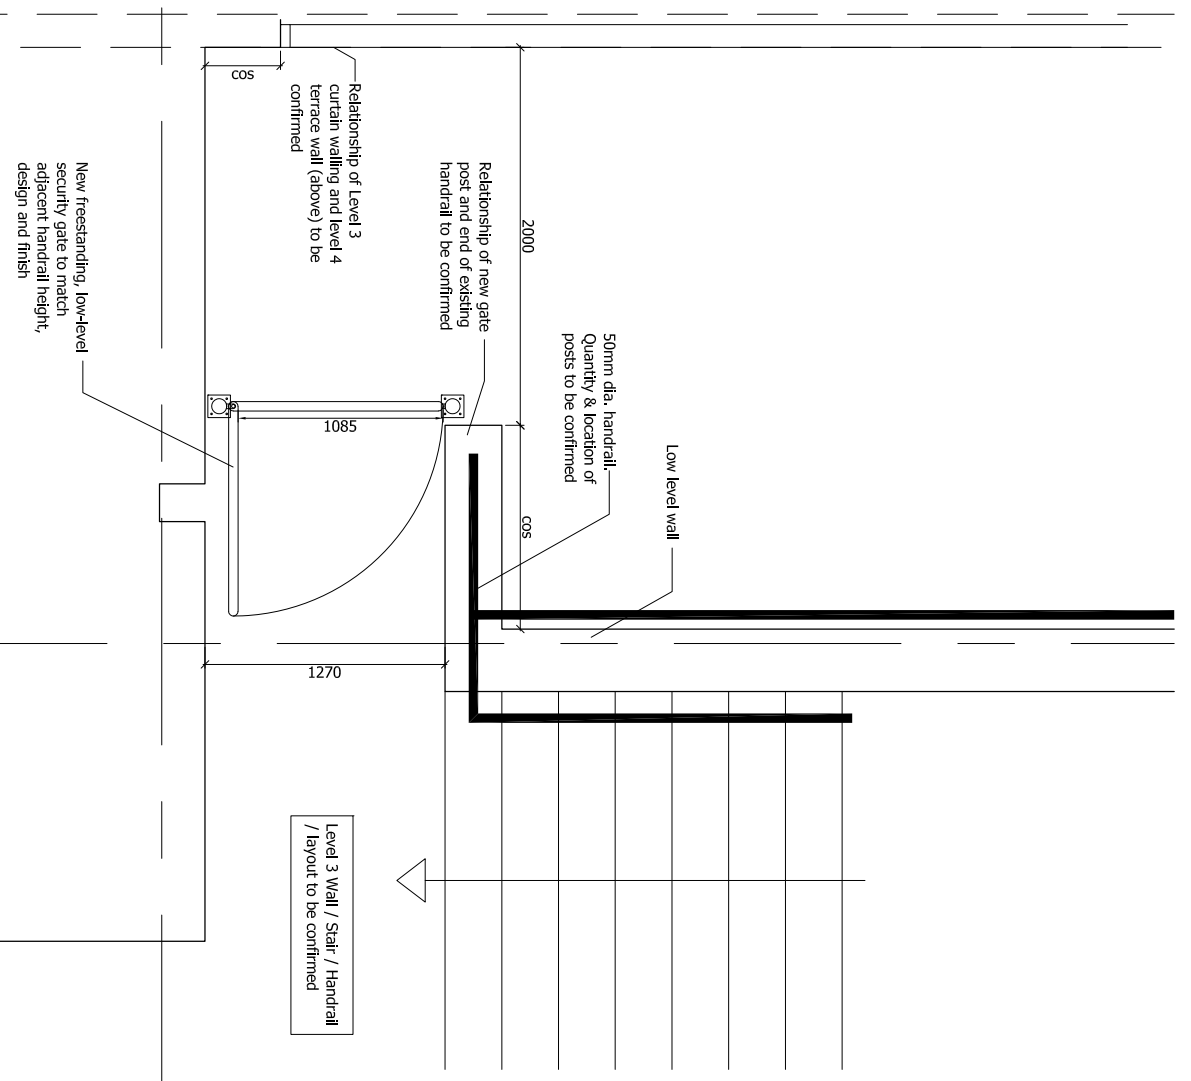

1 Level 3 New Security Gate  
 PLAN  
 1:20

Drawing title		Level 3 New Security Gate	
Scale	1:100 / 1:20 @A1	Date	Oct 18
Drawn	MJR		
 <b>ARCHITON LLP</b> CHARTERED ARCHITECTS · DESIGN · BUILDING COST MANAGEMENT REGENCY HOUSE 17 WEST STREET EPOSON KT13 7RL Email: info@architon.com			
Drawing No <b>3147 - 0350 A</b>			

Job title  
 University College London  
 Institute of Education  
 Phase 1B  
 20 Bedford Way, WC1H 0AL

 <b>overbury</b> Client		
Rev	Description	Date
A	For approval	23.10.2018