



01 SITE LOCATION PLAN
Scale 1:500 @ A1, 1:1000 @ A3

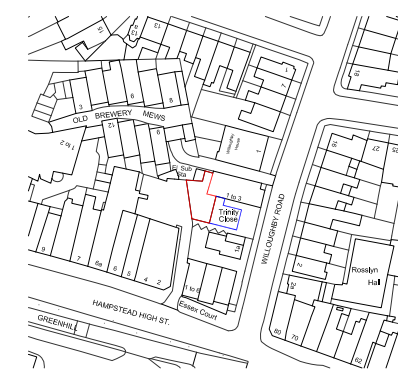

02 SITE LOCATION PLAN
Scale 1:1250 @ A1, 1:2500 @ A3

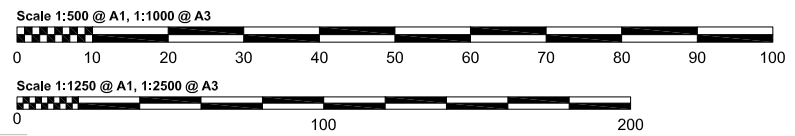


NOTES:
ALL RIGHTS DESCRIBED IN CHAPTER IV OF THE COPYRIGHT AND PATENTS ACT 1988 HAVE BEEN GENERALLY ASSERTED
DRAWINGS BASED ON SURVEY INFORMATION PROVIDED BY xxxx. SURVEY CONTACT DETAILS: xxxx. ASSUMED BOUNDARY LINE - TO BE CONFIRMED BY SURVEY COMPANY
DRAWINGS ARE NOT FOR CONSTRUCTION UNLESS OTHERWISE STATED.
REPORT ANY DRAWING INCONSISTENCIES TO THE ARCHITECT IMMEDIATELY. ARCHITECT TO BE ADVISED OF ANY VARIATION BETWEEN DRAWINGS AND SITE CONDITIONS.
DO NOT SCALE FROM THIS DRAWING - ALL DIMENSIONS TO BE CHECKED ON SITE.

MECHANICAL SERVICES AND DRAINAGE INFORMATION PROVIDED BY xxxx
CONTACT DETAILS: XXXX
STRUCTURAL INFORMATION PREPARED BY xxxx
CONTACT DETAILS: XXXX
UNDER THE CDM REGULATIONS 2015 (THE HEALTH & SAFETY AT WORK ACT 1974), ONE OF THE RESPONSIBILITIES OF THE CLIENT IS TO APPOINT A PRINCIPAL DESIGNER. RDA DID NOT OFFER ANY ADVICE WITH REGARDS TO CDM, UNLESS SPECIFICALLY APPOINTED, AND THIS WOULD REQUIRE THE CLIENT APPOINTING A CDM CONSULTANT TO ADVISE RDA DIRECTLY AS THE PRINCIPAL DESIGNER.

KEY:
- APPLICATION SITE
- UNDER SAME OWNERSHIP (Approximate / Assumed)

REVISIONS:
/ 26.07.2019 First Issue
A 30.07.2019 Ownership lines adjusted
B 31.07.2019 Ownership noted as approximate / assumed

RODIĆ DAVIDSON ARCHITECTS® is the trading name of bdAr ltd

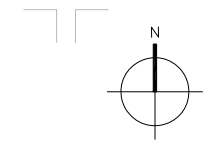

Client Mr Pelham Olive	Project 1, Trinity Close, Hampstead, NW3 1SD		
Scale As shown	Drawn by SBC		
Project No. RD_0989	Date MAY 2019	Checked by BD	Drawing No. 0989.SLP Rev B www.rodicdavidson.co.uk