



NOTES:


1. Existing rear boundary masonry wall
2. Existing railings
3. Existing paving
4. New proposed Timber screen
5. Proposed Plant Condenser
6. Proposed 'Big Foot' Plant Condenser stand
7. External heat pump air conditioner for IT Room

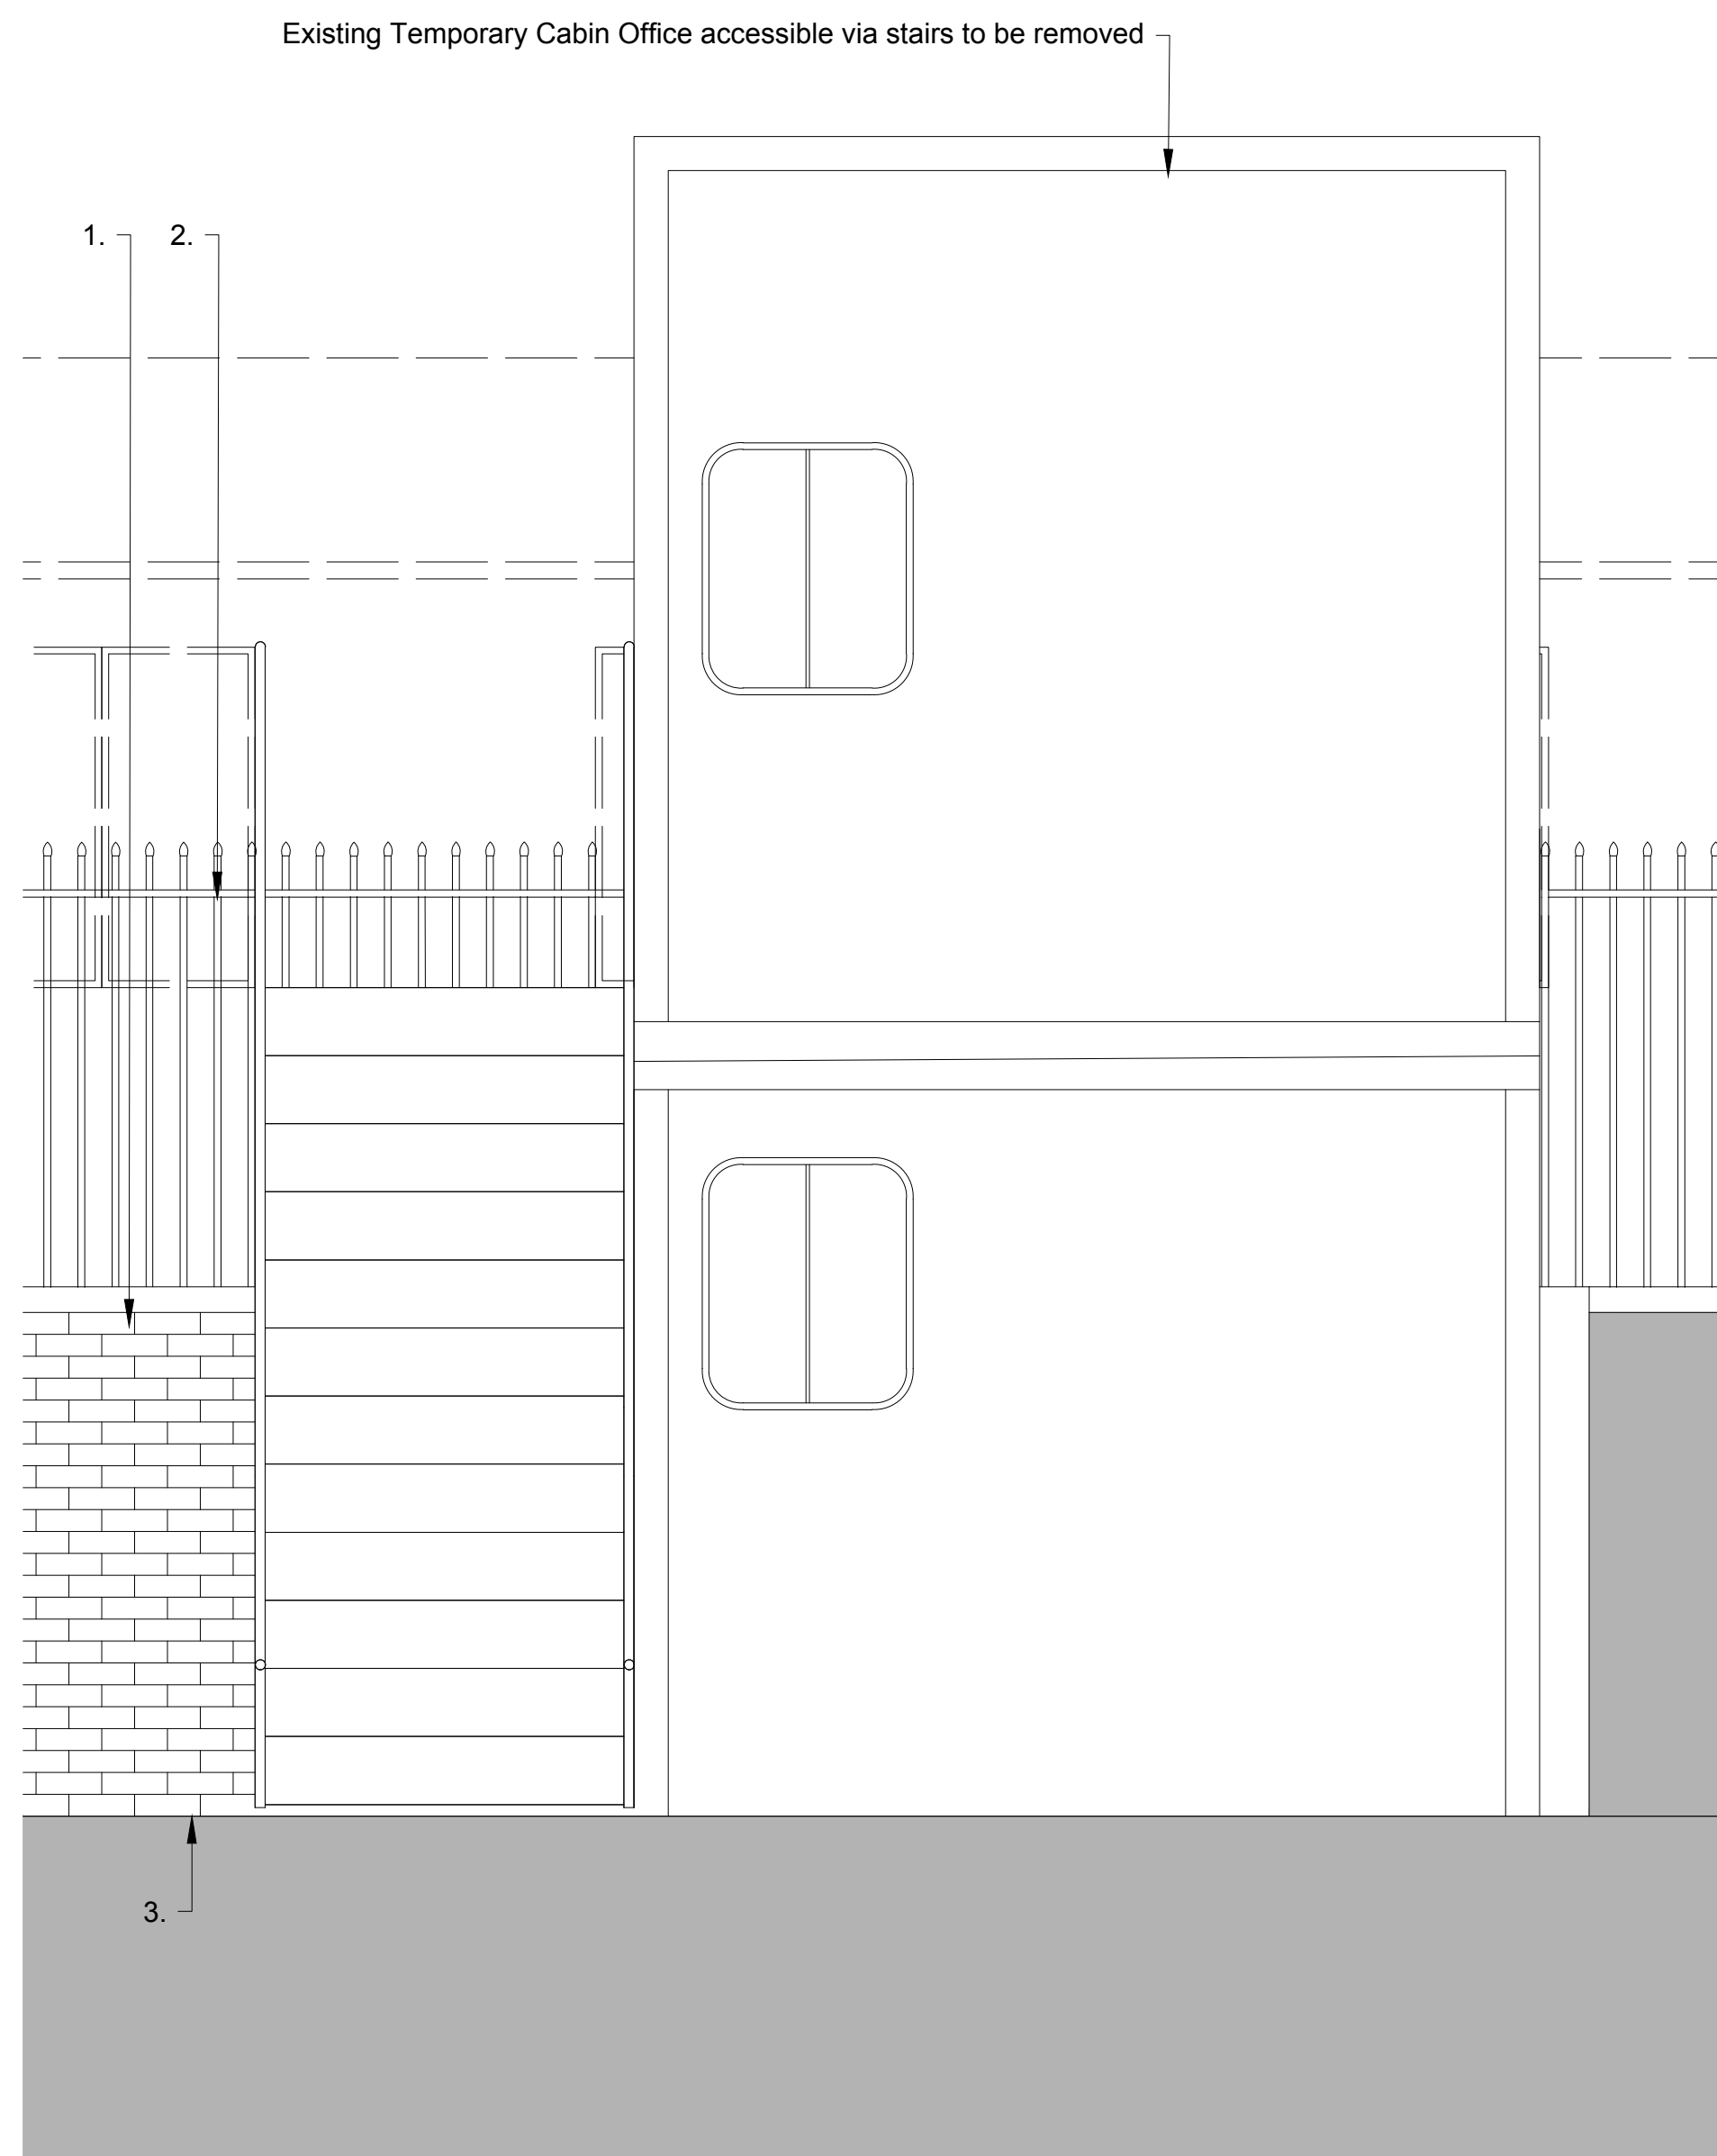

01 EXISTING BOUNDARY WALL REAR ELEVATION
42 RUSSELL SQUARE

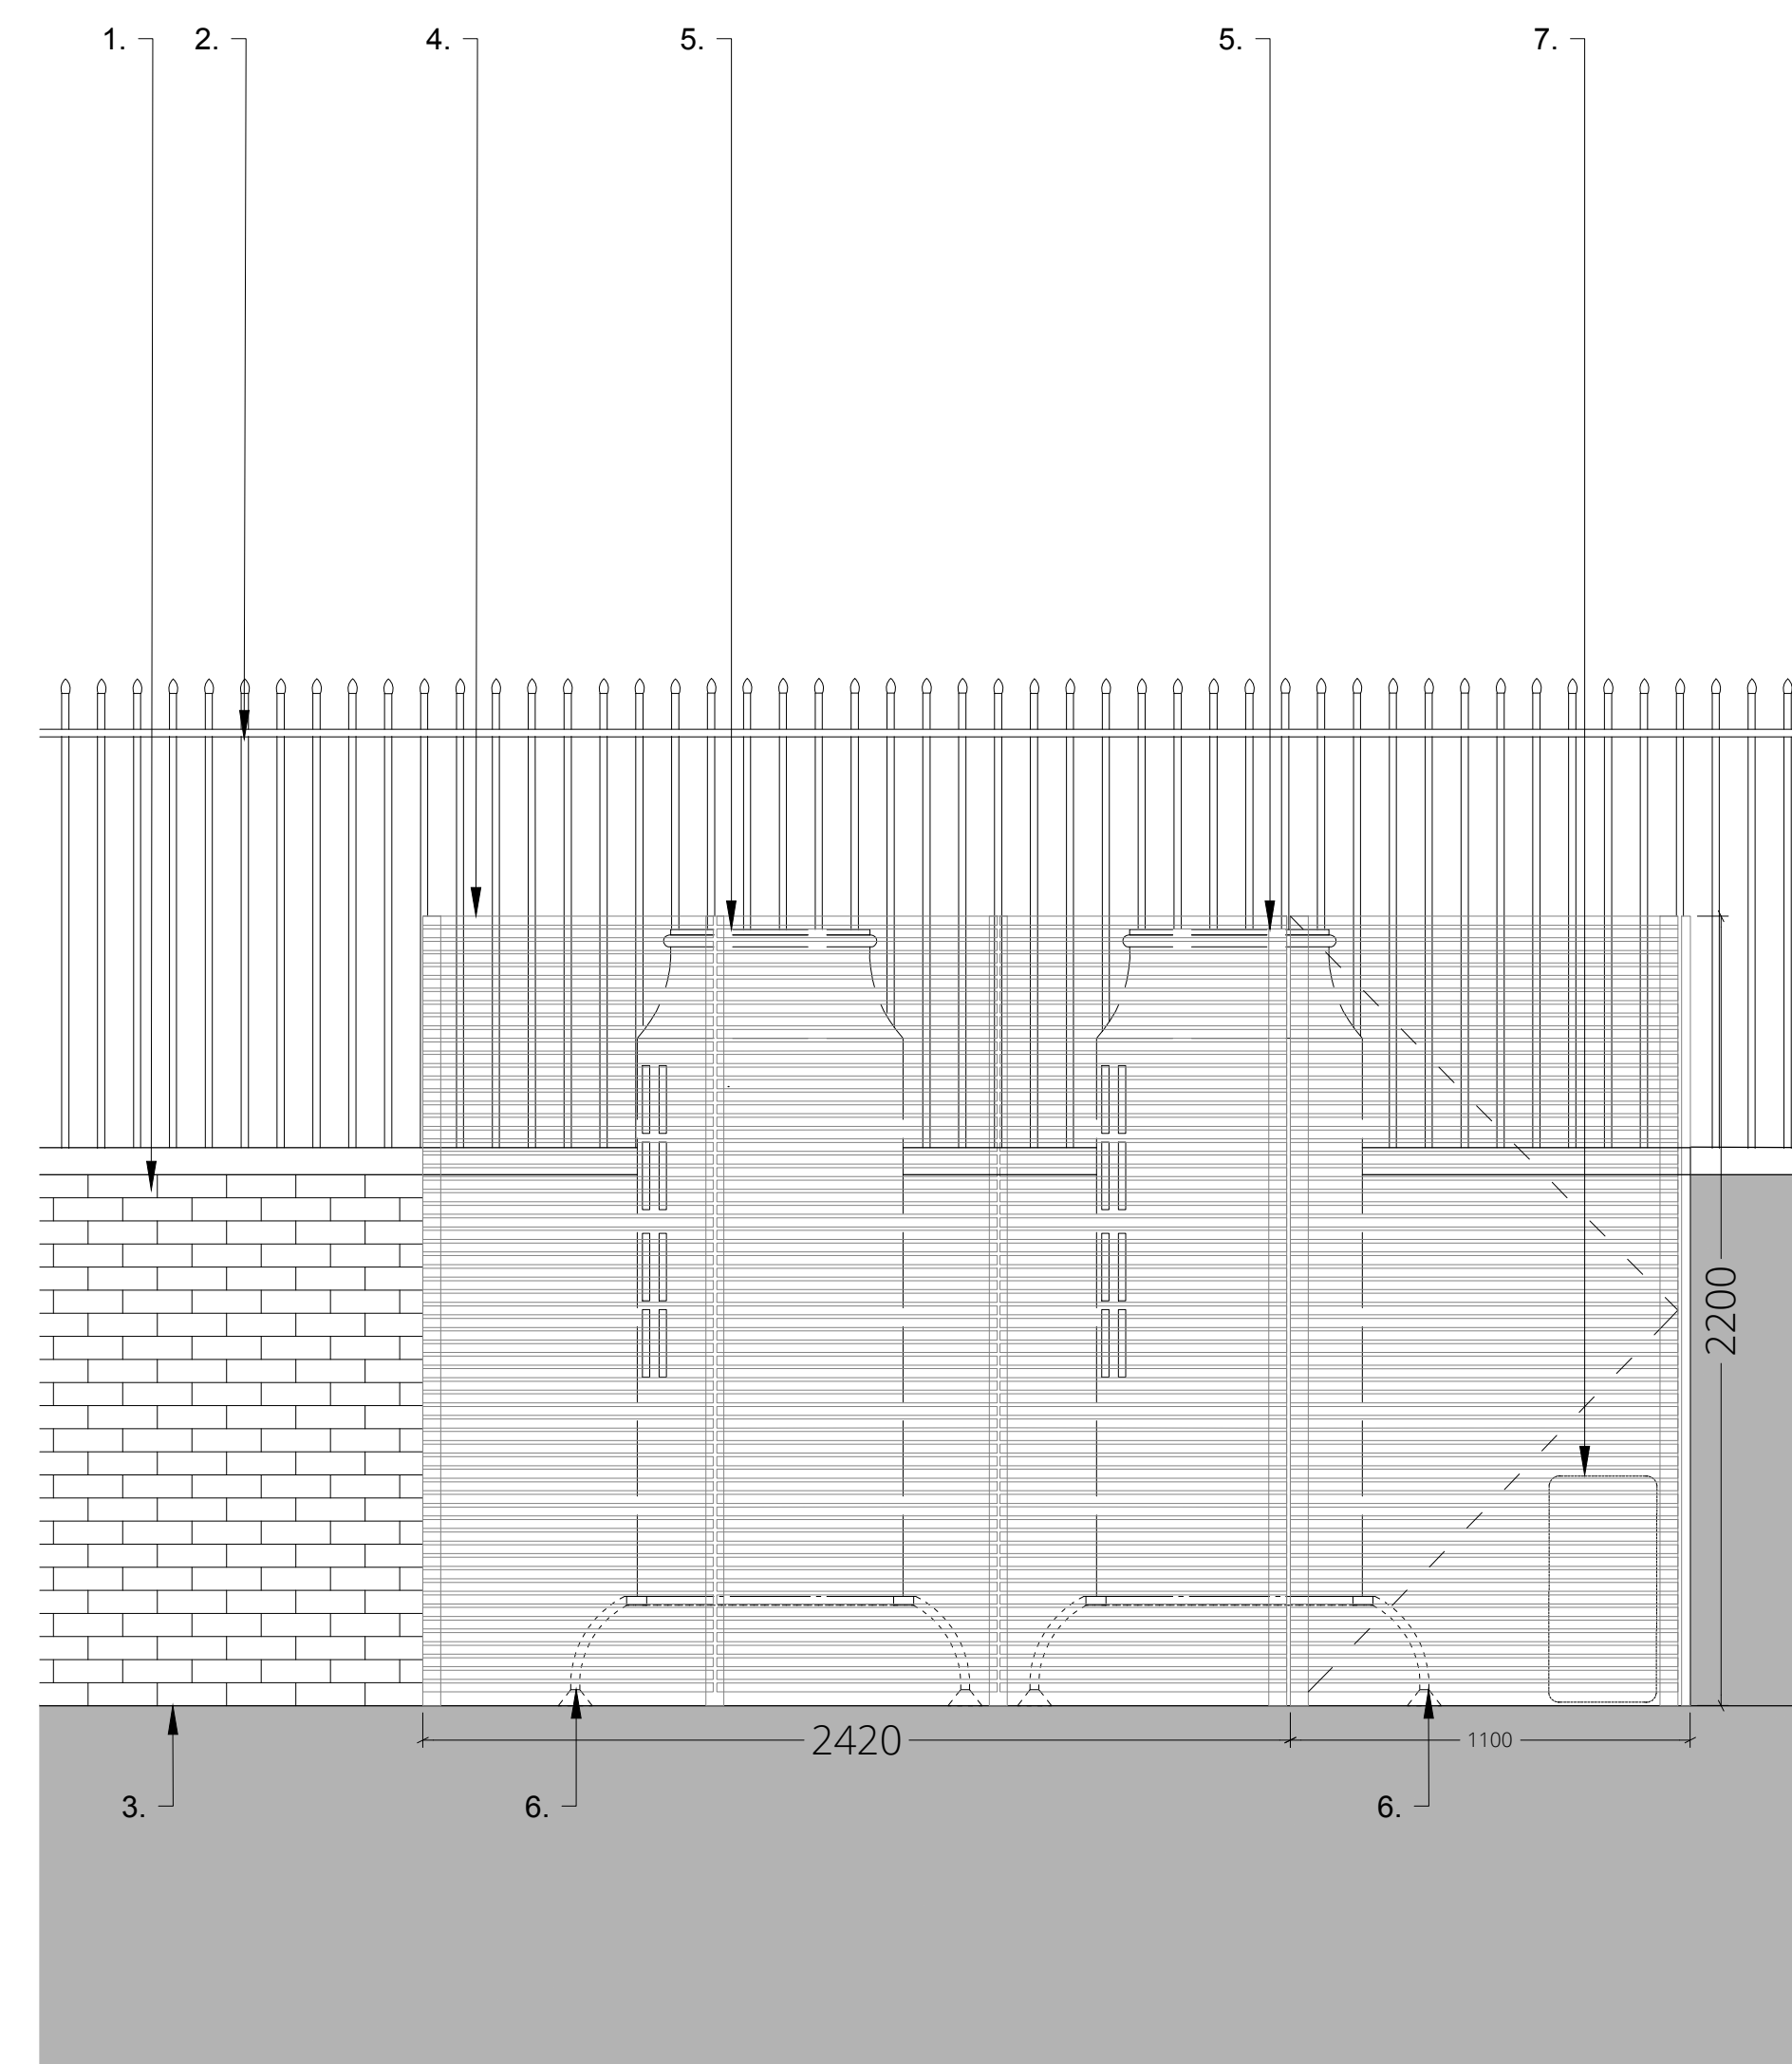

02 PROPOSED PLANT ENCLOSURE REAR ELEVATION
42 RUSSELL SQUARE

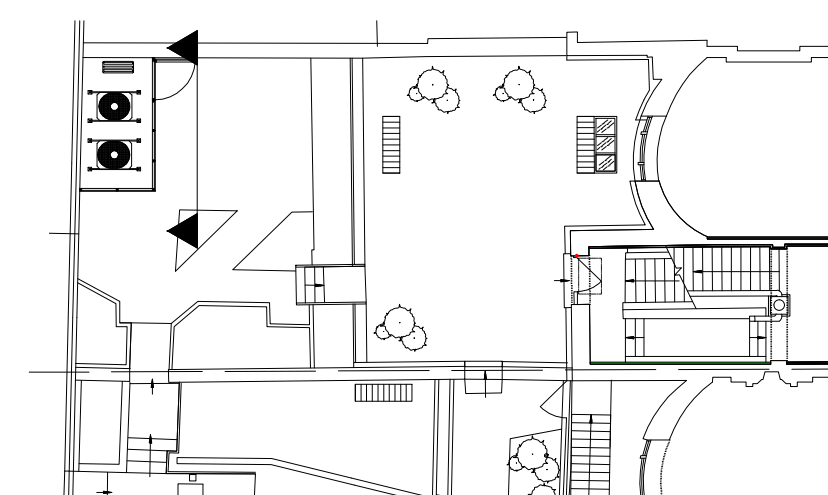

FOR PLANNING

Project Ref:	42-43 RUSSELL SQUARE
Subject:	EXISTING & PROPOSED REAR BOUNDARY WALL PLANT ELEVATIONS - 42 RUSSELL SQUARE
Drwg No.:	42-43 RS_20_A_62
Scale:	1:20
Rev:	A
Original sheet size:	A1

Read this drawing in association with all other relevant contract documents and risk assessments
Do not scale from this drawing. Use figured dimensions only. All dimensions to be checked and verified by the contractor on site.
© Pringle Richards Sharratt Ltd: Studio 4, 33 Stannary Street, London, SE11 4AA: Company registered in England No. 3189549
0m 1m 2m 3m
Scale bar for verification only

Date	Revision	Description
27 July 2018	/	Planning & Listed Building Consent Applications
21 June 2019	A	Planning & Listed Building Consent Applications