



NOTES:


- 1 New door in new opening;
- 2 Existing door;
- 3 Riser enclosure;
- 4 Riser bespoke joinery;
- 5 VRF bespoke joinery;
- 6 Services route;
- 7 Existing cornice;
- 8 New cornice to match existing;
- 9 Existing picture rail;
- 10 New picture rail to match existing;
- 11 Existing dado rail;
- 12 New dado rail to match existing;
- 13 Existing Georgian skirting;
- 14 New skirting to match existing;
- 15 Existing beam;
- 16 Existing joists;
- 17 Existing modern skirting;
- 18 Existing window;
- 19 Existing false ceiling to be removed;
- 20 New ceiling;
- 21 Existing wrought iron beam;

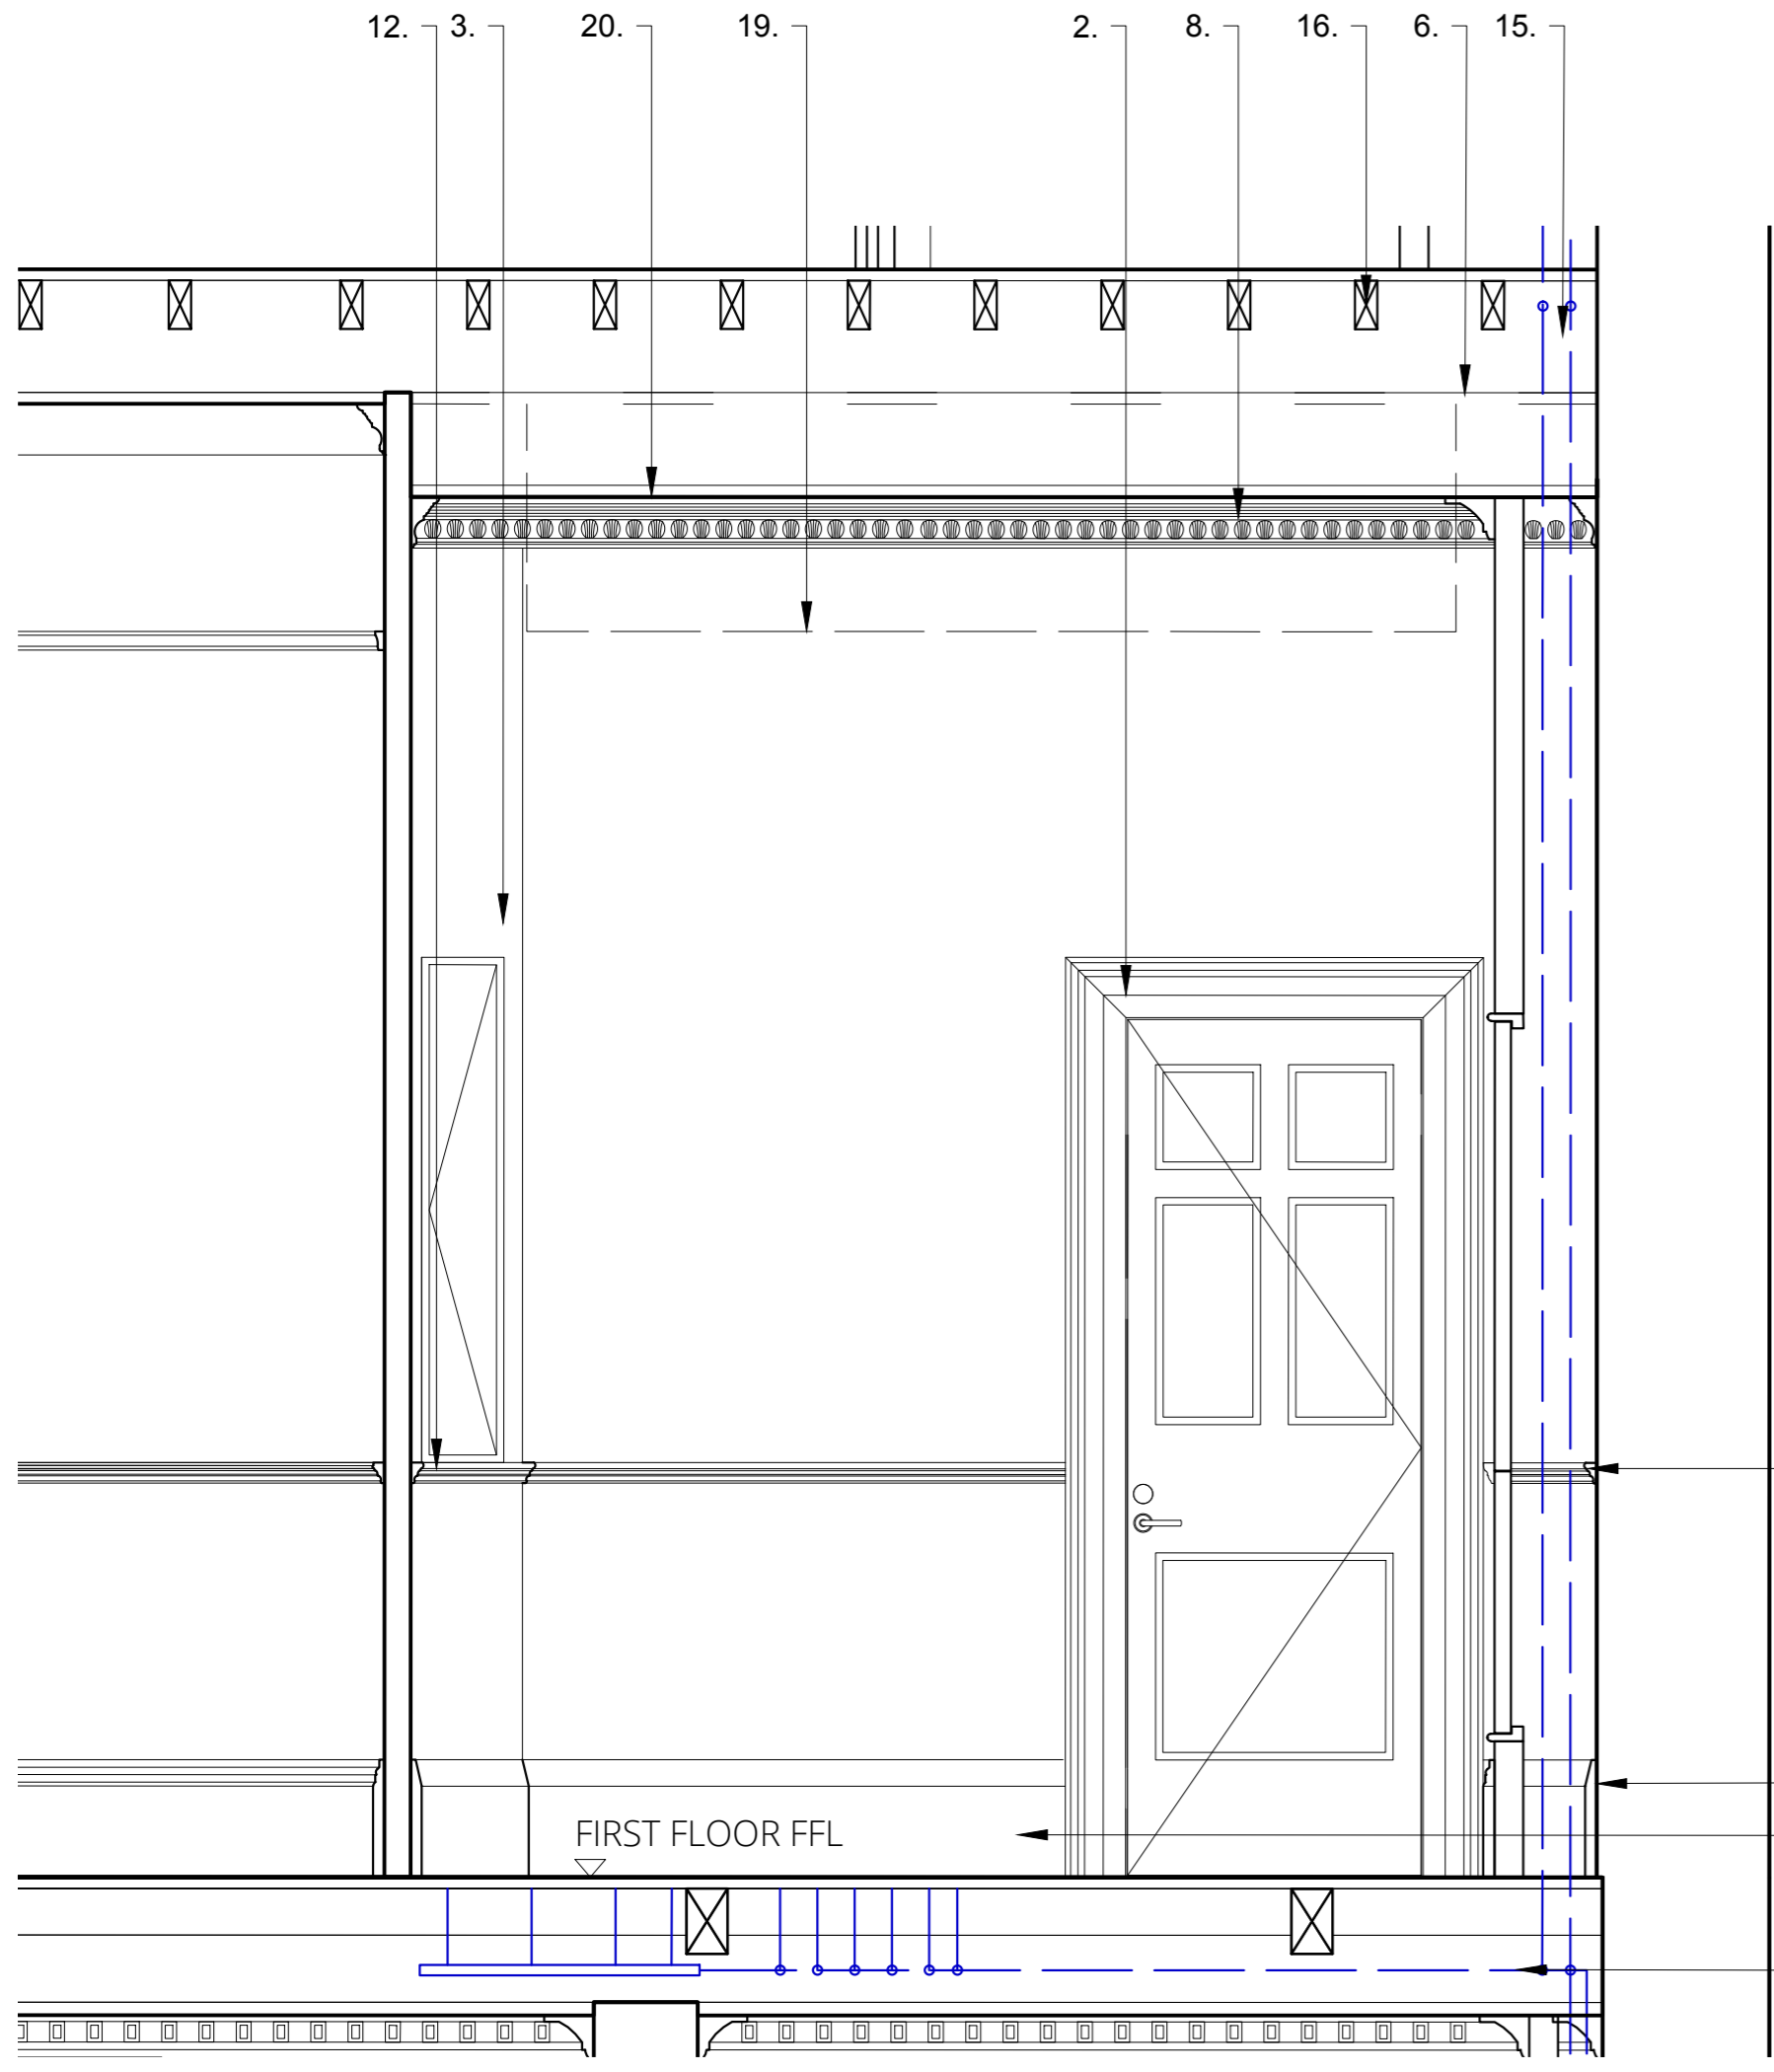


03 Proposed Sectional Elevation C-C: First Floor Riser
42 Russell Square

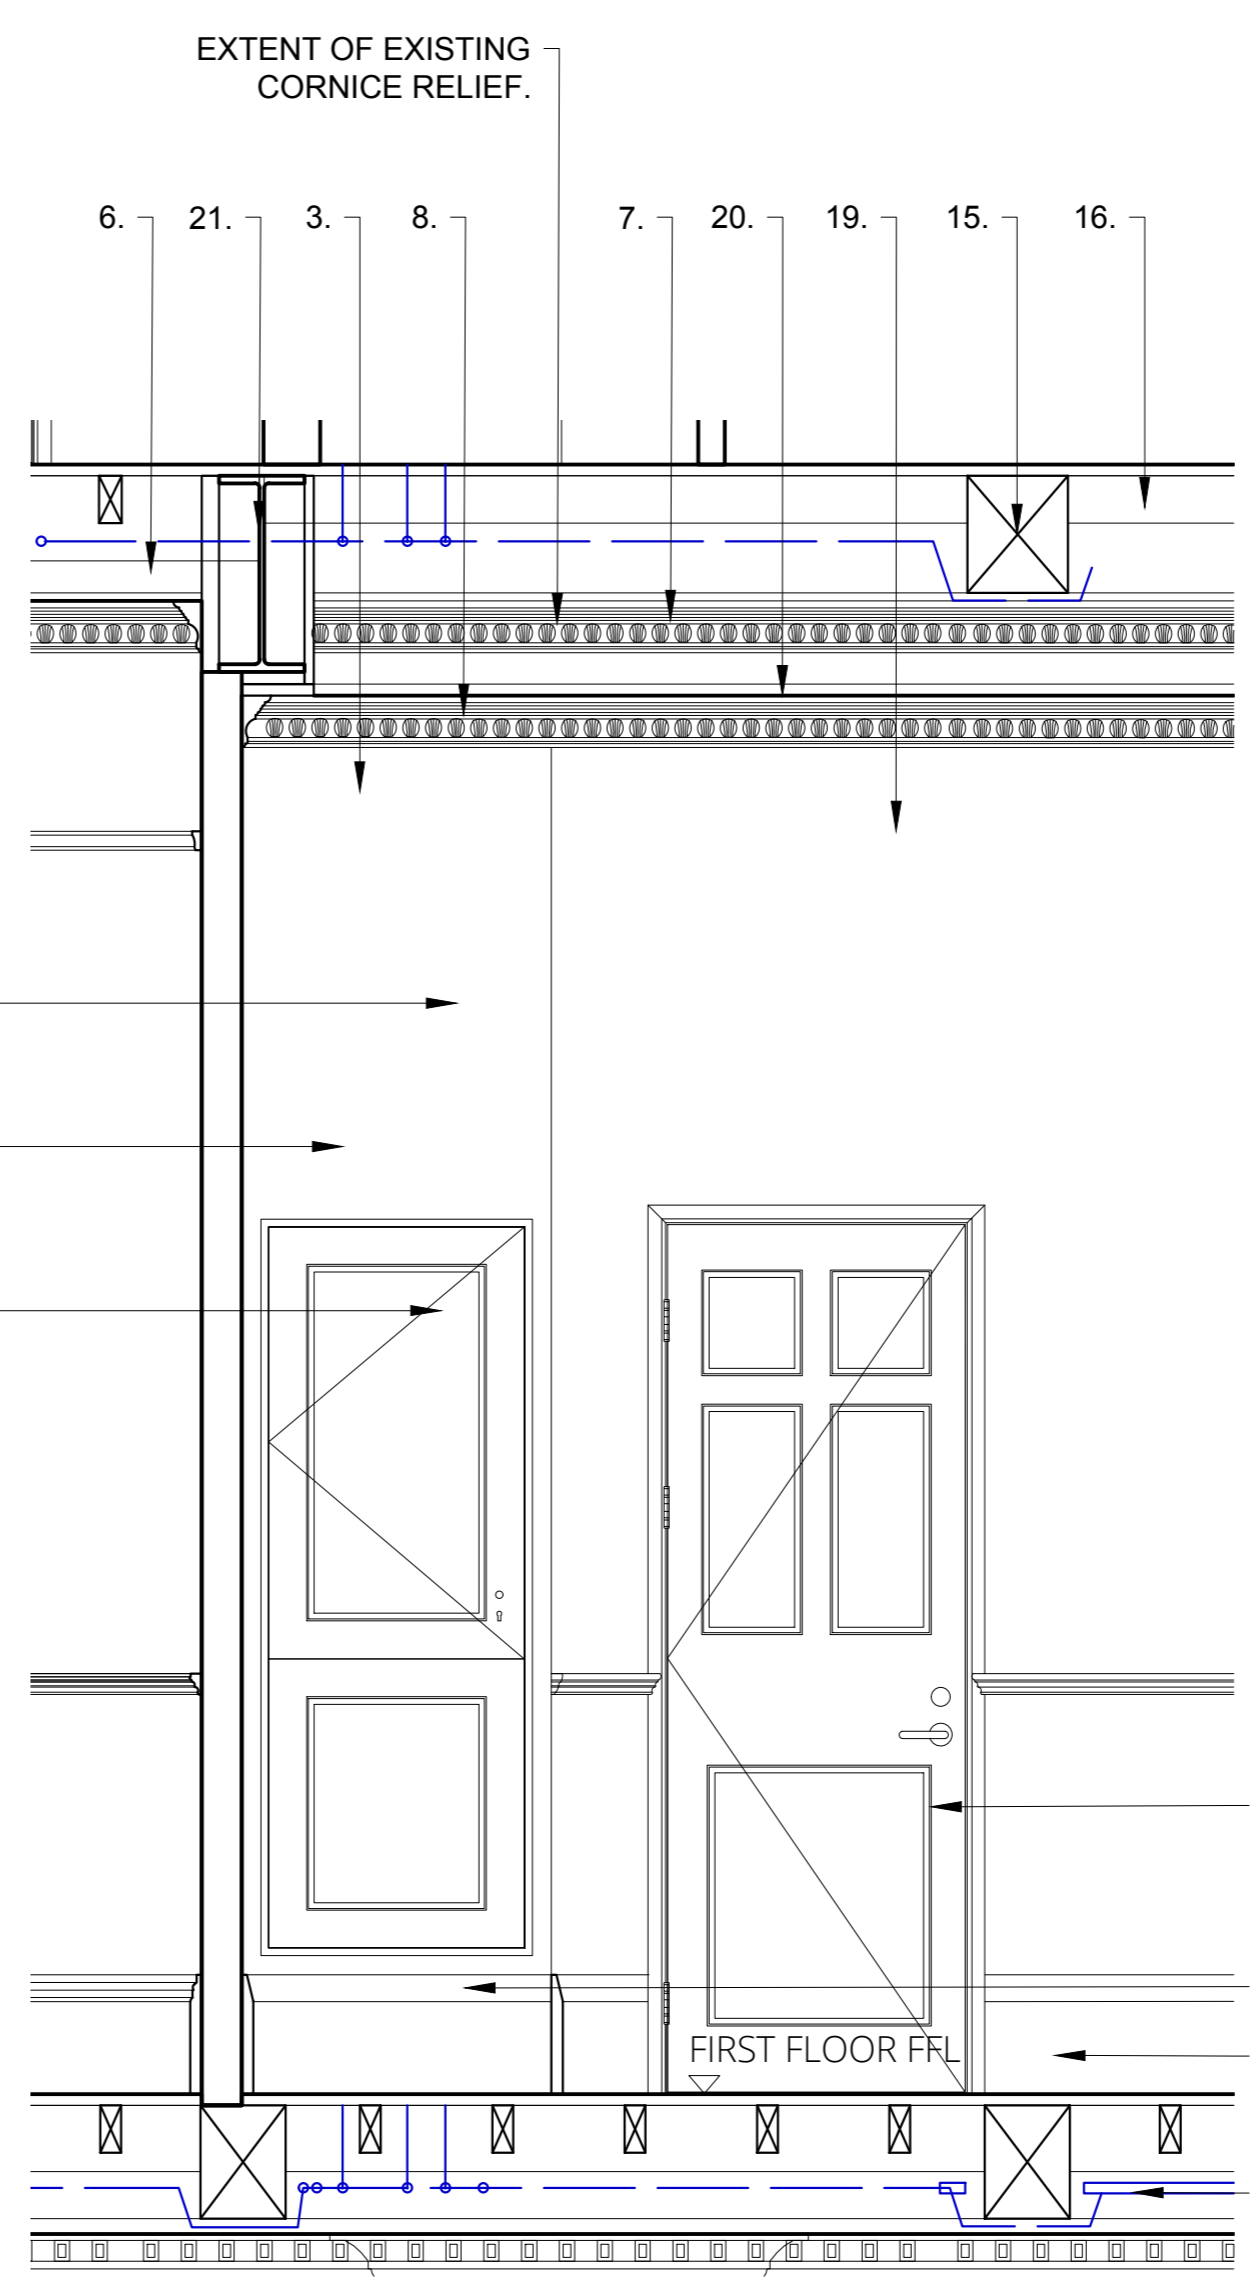

04 Proposed Sectional Elevation D-D: First Floor Riser
42 Russell Square

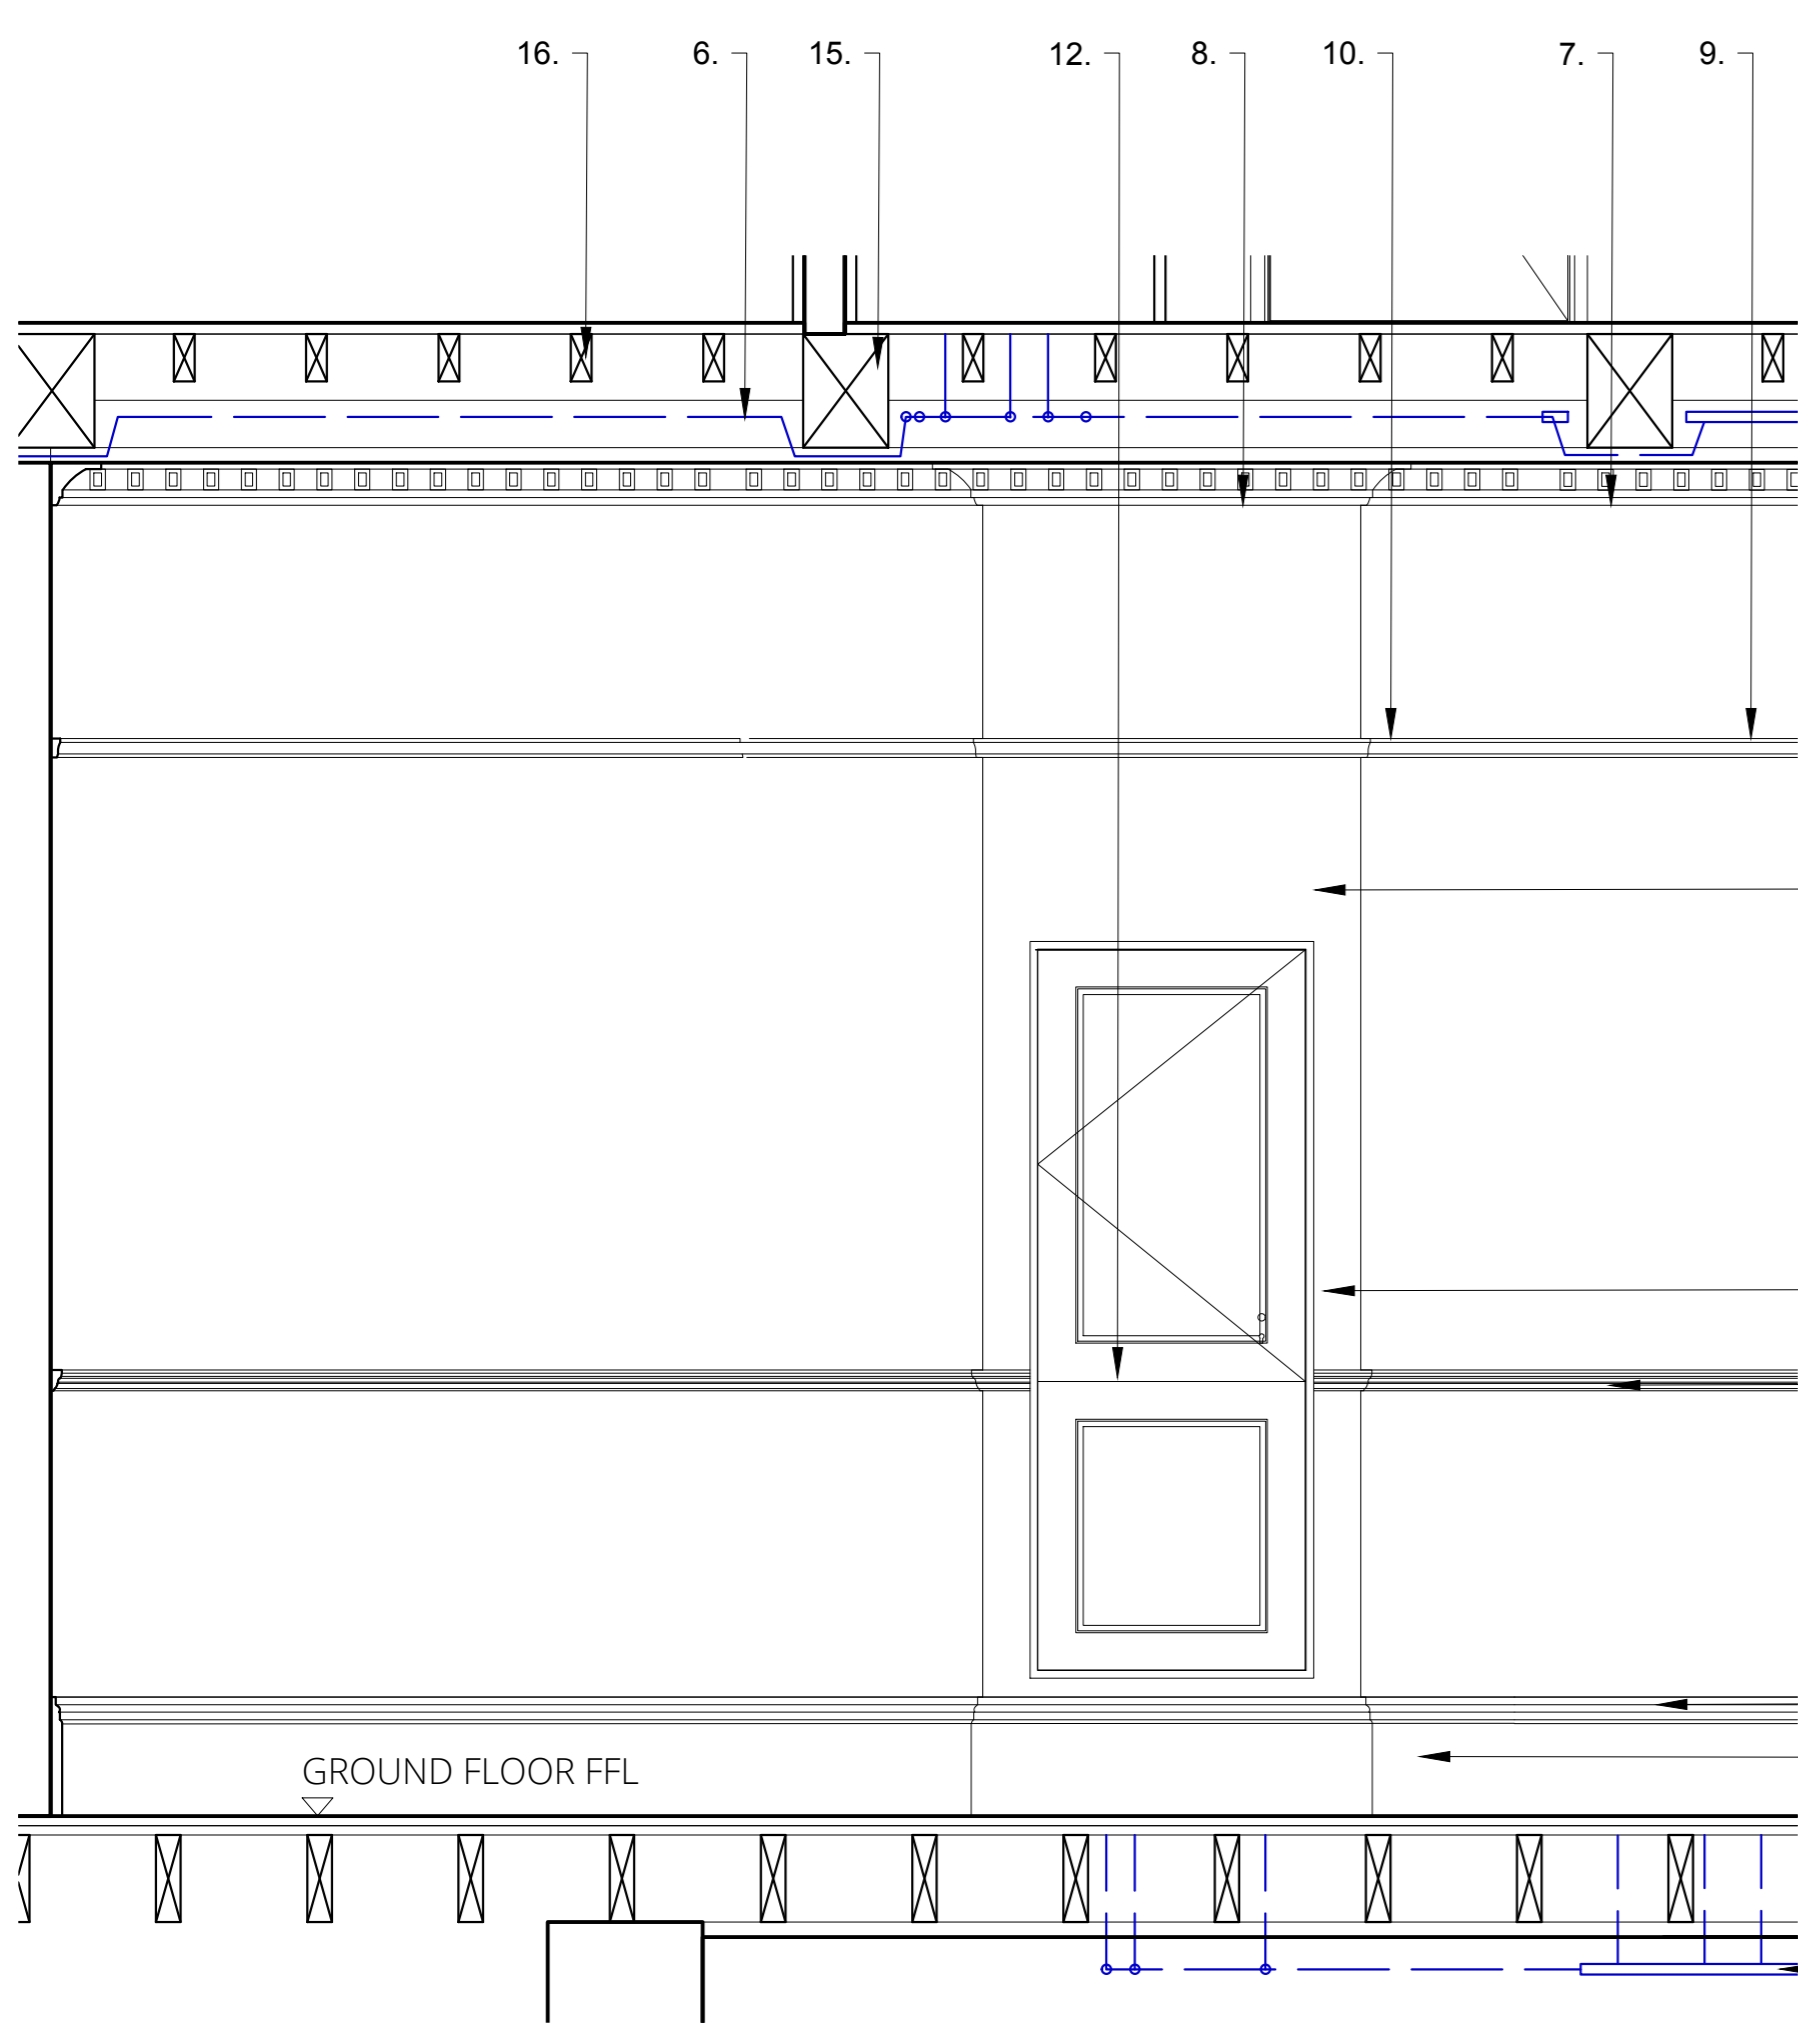

01 Proposed Sectional Elevation A-A: Ground Floor Riser
42 Russell Square

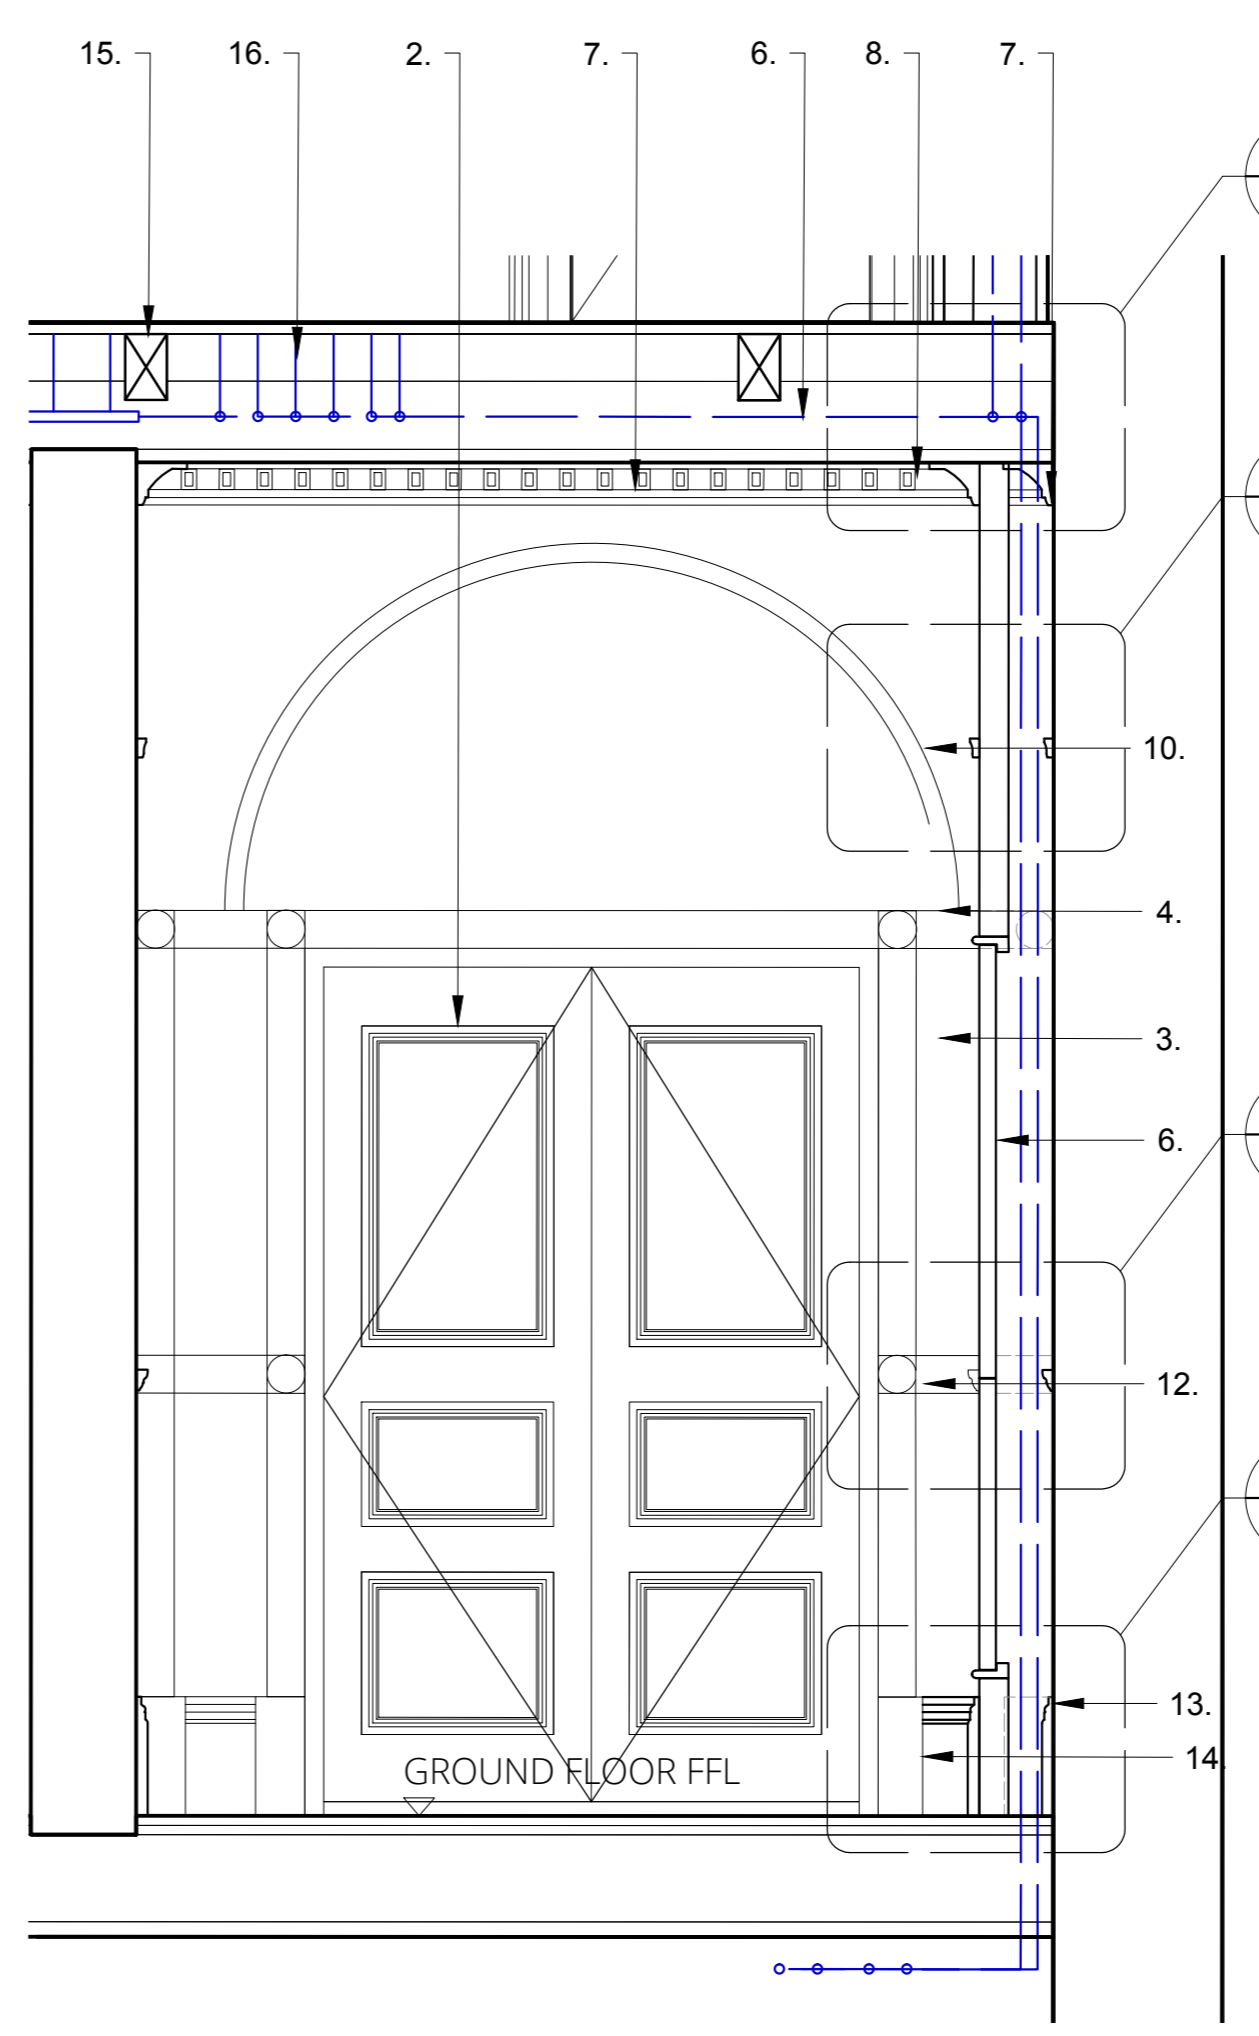

02 Proposed Sectional Elevation B-B: Ground Floor Riser
42 Russell Square

FOR PLANNING

Read this drawing in association with all other relevant contract documents and risk assessments. Do not scale from this drawing. Use figured dimensions only. All dimensions to be checked and verified by the contractor on site.
© Pringle Richards Sharratt Ltd. Studio 4, 33 Stannary Street, London, SE11 4AA. Company registered in England No. 3189549
0m 1m 2m
Scale for application only

Date	Revision	Description
27 July 2018	/	Planning & Listed Building Consent Applications
21 June 2019	A	Planning & Listed Building Consent Applications

Project Ref:	42-43 RUSSELL SQUARE
Subject:	42RS: PROPOSED SERVICES RISER ELEVATIONS & SECTIONS SHEET 01
Drwg No:	42-43 RS/20/1/61.01
Scale:	1:20
Rev:	A
Original sheet size:	A1