



NOTES:

- 1 New door in new opening;
- 2 Existing door;
- 3 Riser enclosure;
- 4 Riser bespoke joinery;
- 5 VRF bespoke joinery;
- 6 Services route;
- 7 Existing cornice;
- 8 New cornice to match existing;
- 9 Existing picture rail;
- 10 New picture rail to match existing;
- 11 Existing dado rail;
- 12 New dado rail to match existing;
- 13 Existing Georgian skirting;
- 14 New skirting to match existing;
- 15 Existing beam;
- 16 Existing joists;
- 17 Existing modern skirting;
- 18 Existing window;
- 19 Existing false ceiling to be removed;
- 20 New ceiling;
- 21 Existing wrought iron beam;

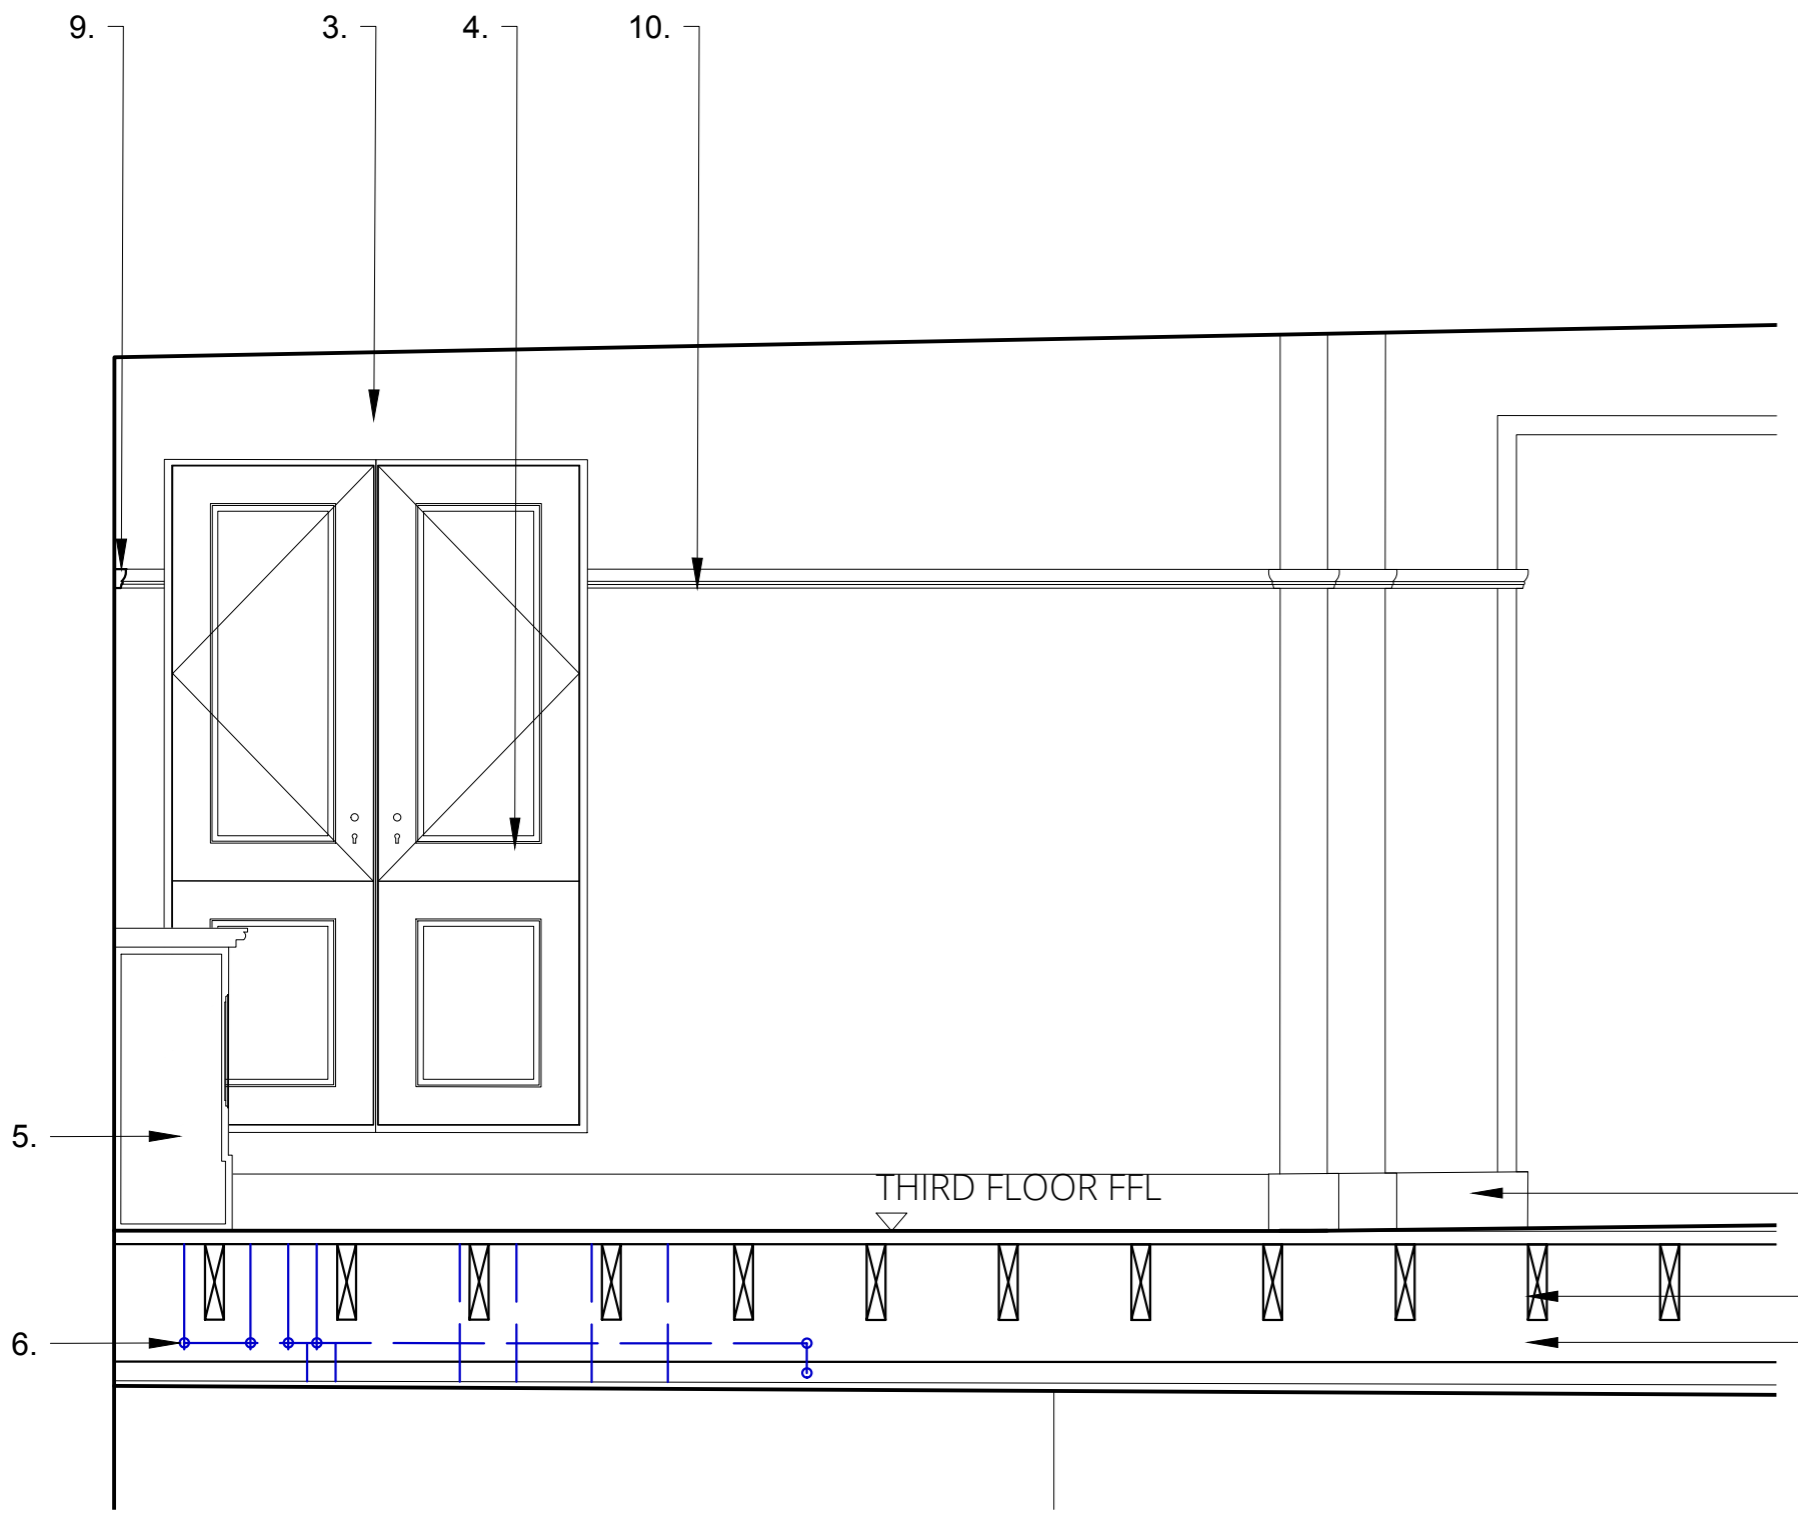

01 Proposed Sectional Elevation G-G: Third Floor Riser
43 Russell Square

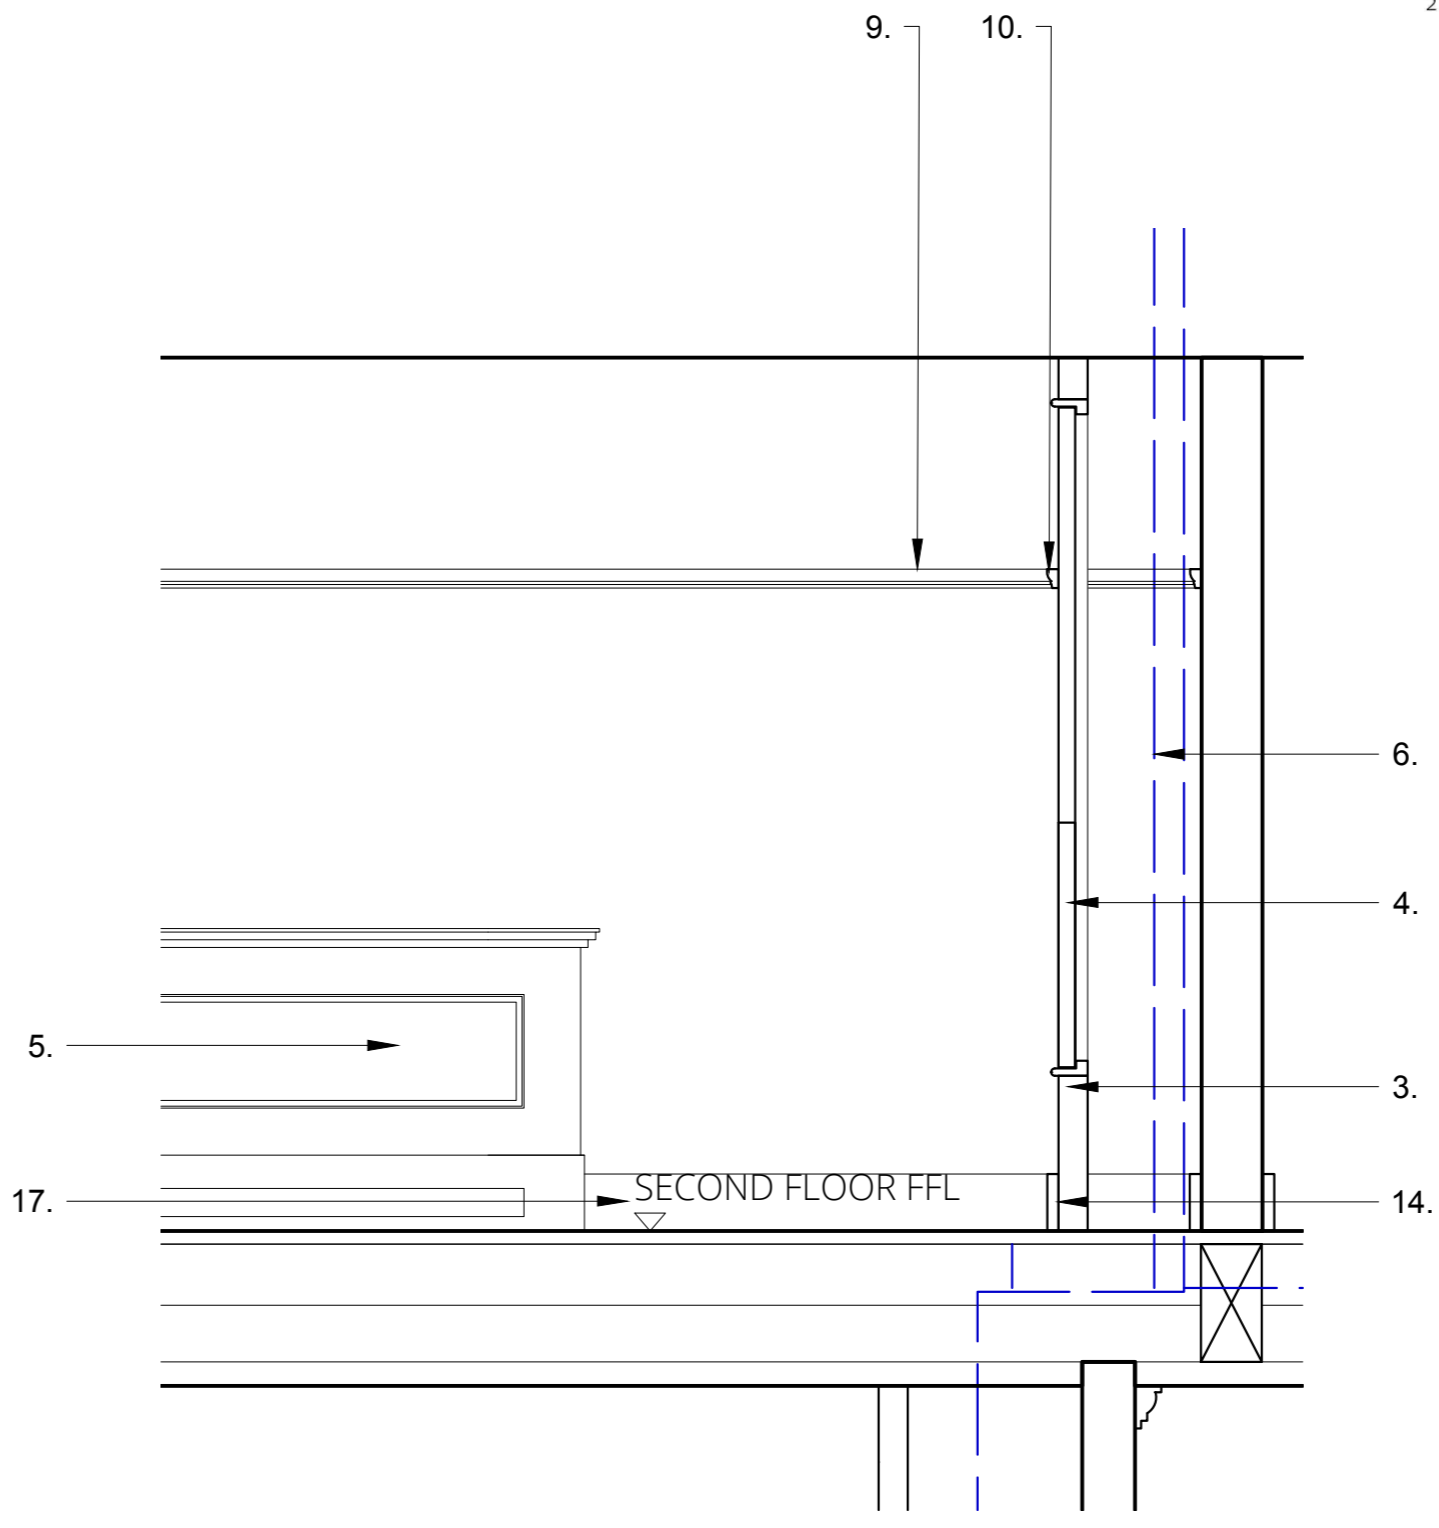

02 Proposed Sectional Elevation H-H: Third Floor Riser
43 Russell Square

FOR PLANNING

Date	Revision	Description
27 July 2018	/	Planning & Listed Building Consent Applications
21 June 2019	A	Planning & Listed Building Consent Applications

Project Ref:	42-43 RUSSELL SQUARE
Subject:	43RS: PROPOSED SERVICES RISER ELEVATIONS & SECTIONS SHEET 02
Drwg No:	42-43 RS/20/11/62.02
Scale:	1:20
Rev:	A
Original sheet size:	A1

Read this drawing in association with all other relevant contract documents and risk assessments. Do not scale from this drawing. Use figured dimensions only. All dimensions to be checked and verified by the contractor on site.
© Pringle Richards Sharratt Ltd. Studio 4, 33 Stannary Street, London, SE11 4AA. Company registered in England No. 3189549.
0m 1m 2m
Scale for application only