


NOTES:

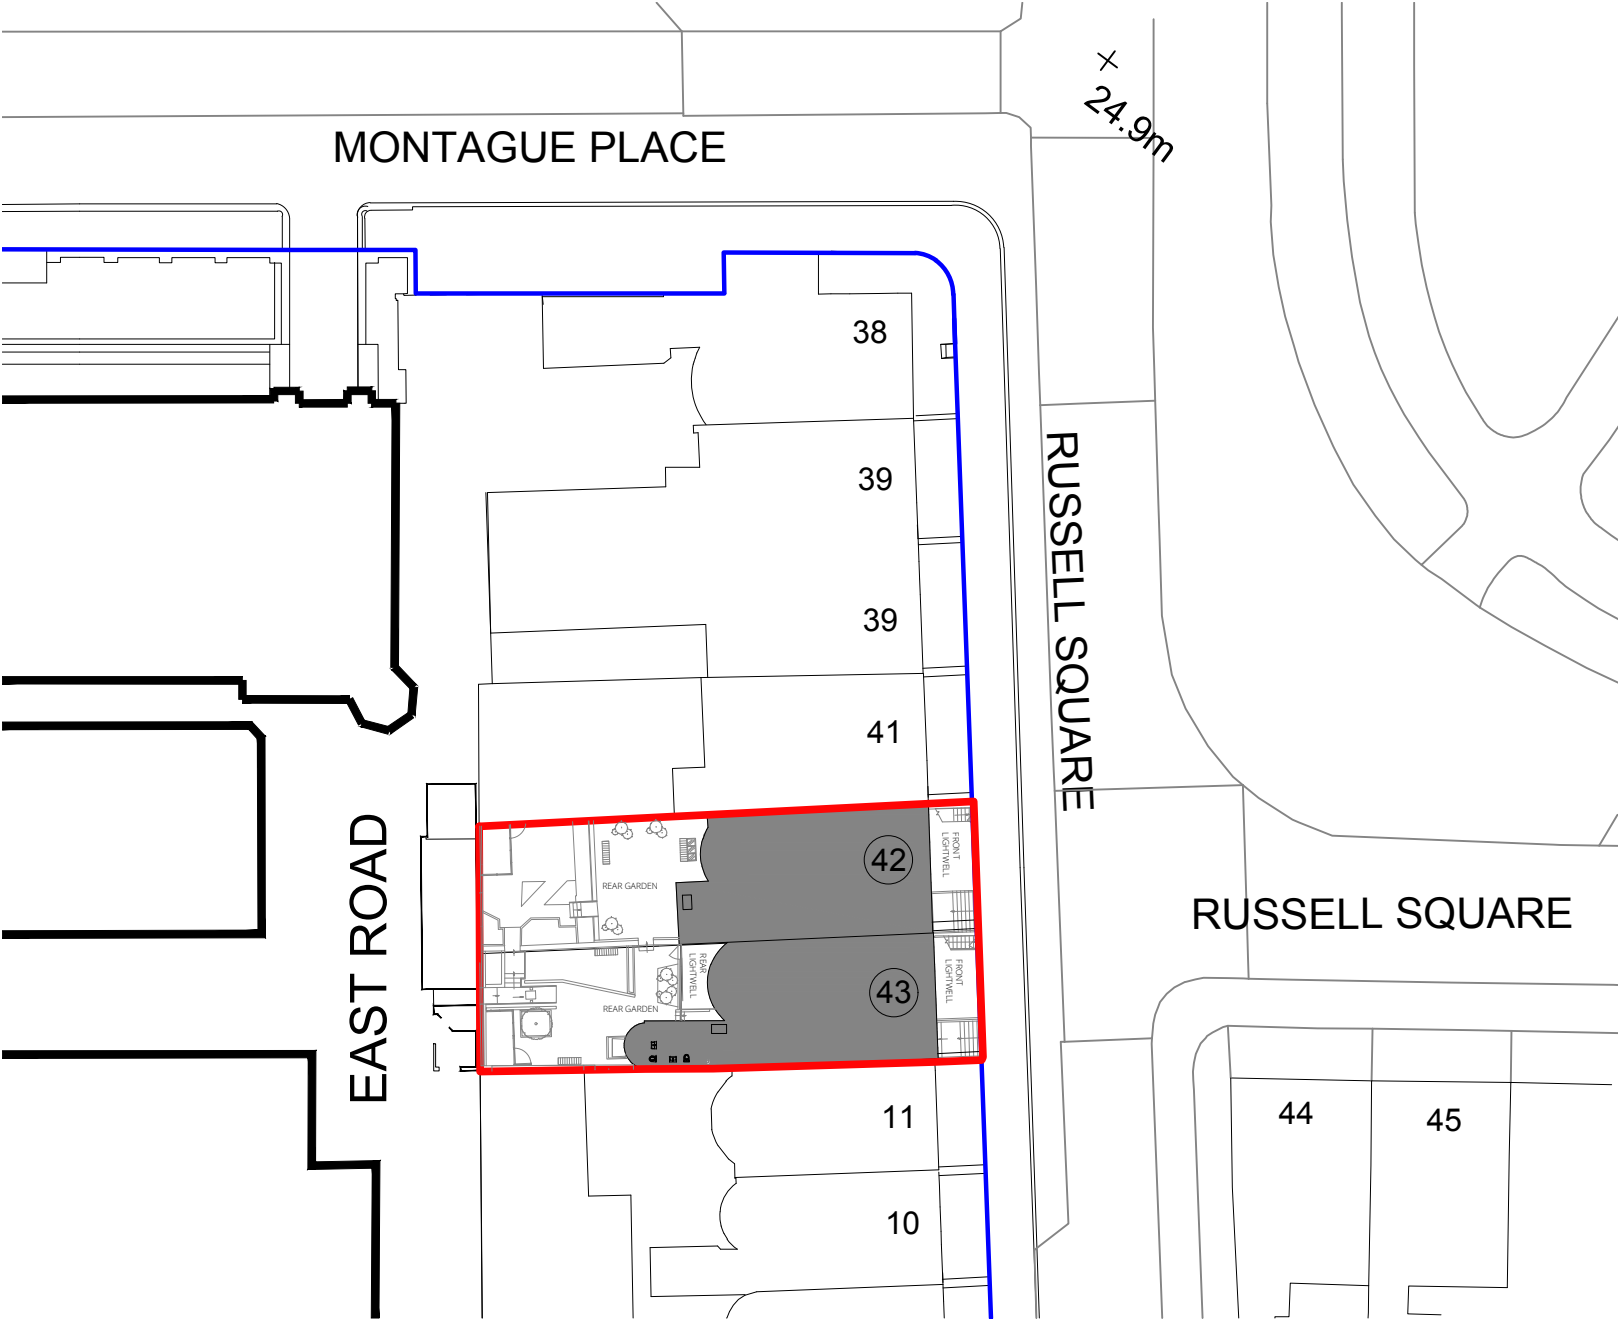

PROPOSED BLOCK PLAN 1.500

Key Plan

- LEGEND:**
- Application Site Boundary
  - British Museum Ownership Boundary
  - Building Outline



FOR PLANNING

Read this drawing in association with all other relevant contract documents and risk assessments  
 Do not scale from this drawing. Use figured dimensions only. All dimensions to be checked and verified by the contractor on site.  
 © Pringle Richards Sharratt Ltd: Studio 4, 33 Scanlan Street, London, SE11 4AA. Company registered in England No. 3189549  
 0m 10m 20m 30m  
Scale bar for verification only

Date	Revision	Description
27 July 2018	F	Planning and Listed Building Consent Applications
21 June 2019	A	Planning and Listed Building Consent Applications

<b>Project Ref:</b>	42-43 RUSSELL SQUARE	<b>Rev:</b>	A
<b>Subject:</b>	PROPOSED BLOCK PLAN	<b>Original sheet size:</b>	A4
<b>Dwg No:</b>	42-43 RS_500_A_01		
<b>Scale:</b>	1:500		