



NOTES:

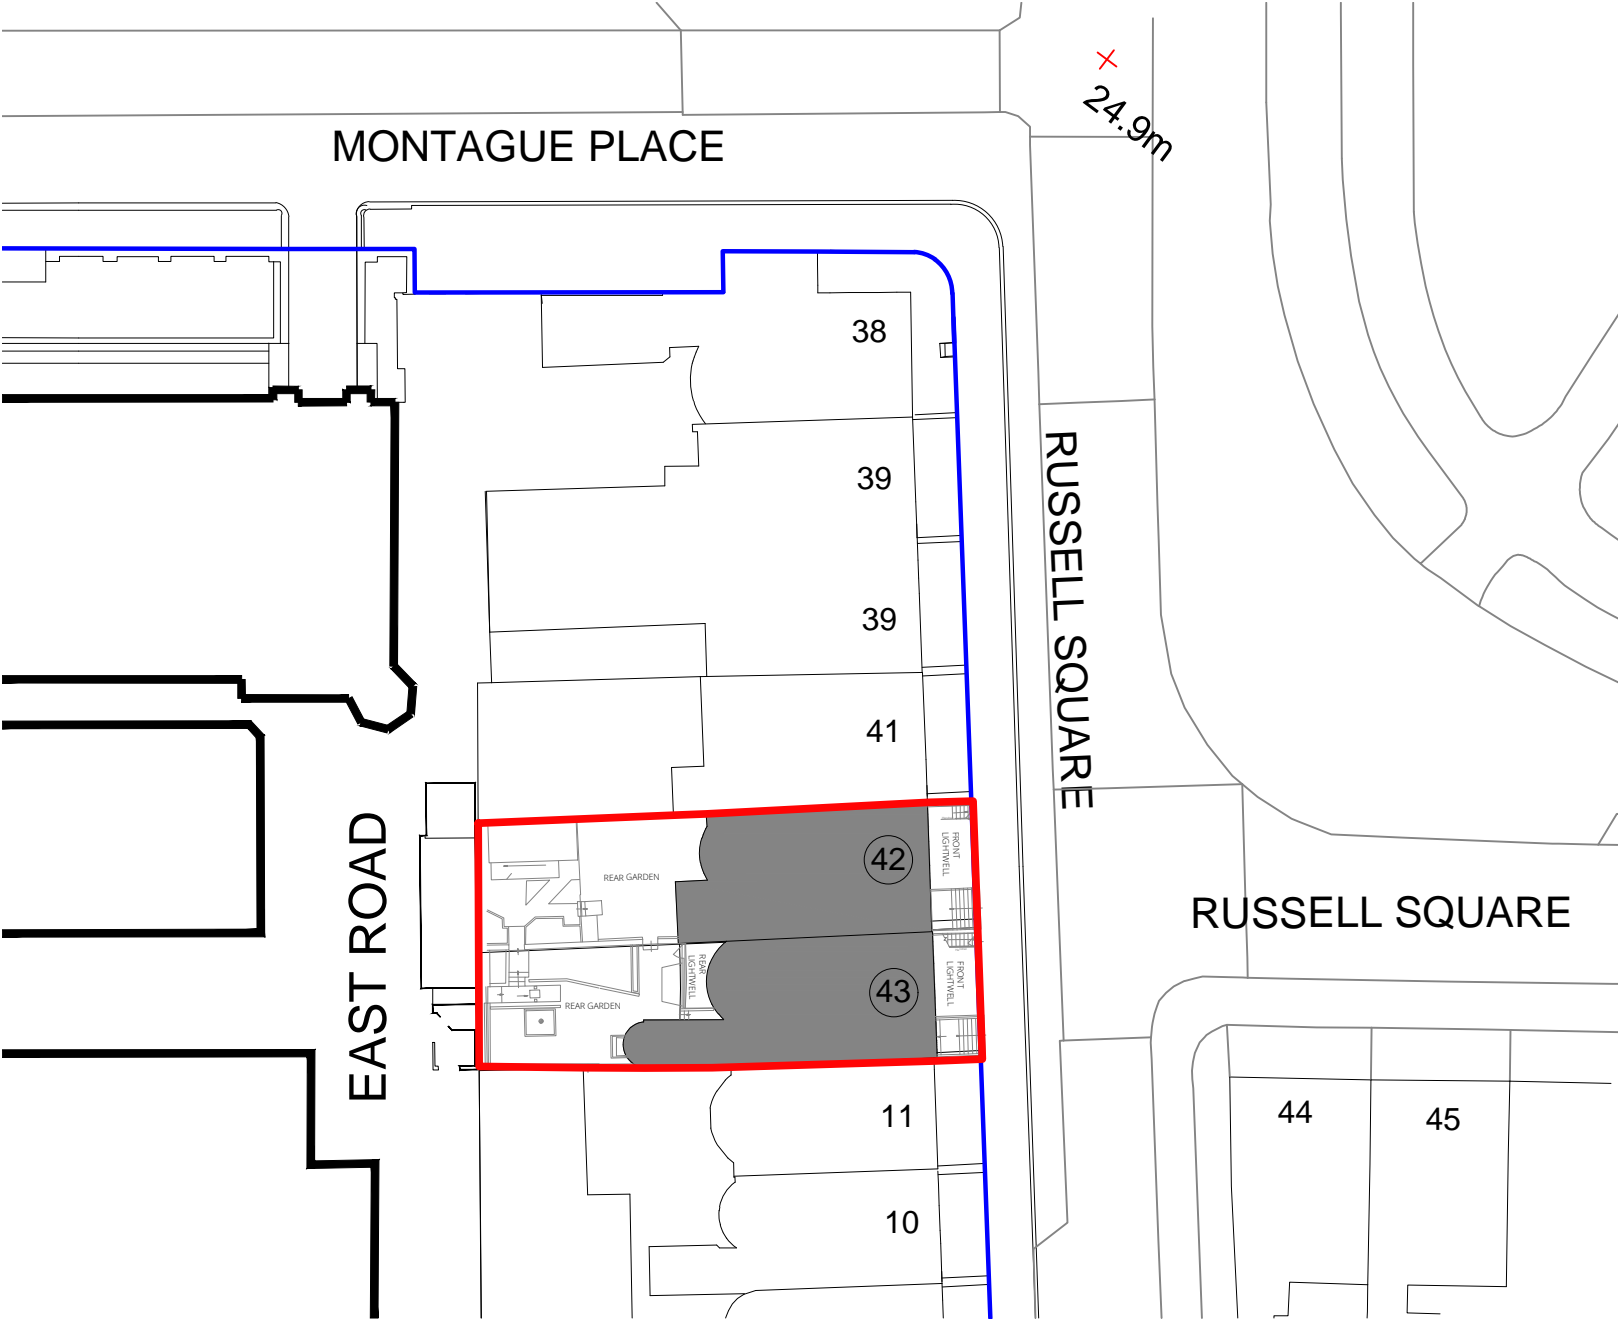

EXISTING BLOCK PLAN 1:500

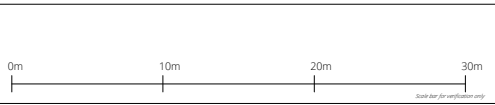

Key Plan

- LEGEND:**
- Application Site Boundary
 - British Museum Ownership Boundary
 - Building Outline



FOR PLANNING

Date	Revision	Description
27 July 2018	/	Planning & Listed Building Consent Applications

Project Ref:	42-43 RUSSELL SQUARE	Rev:	/
Subject:	EXISTING BLOCK PLAN	Original sheet size:	A4
Drwg No:	42-43RS_500_N_01		
Scale:	1:500		