




NOTES:

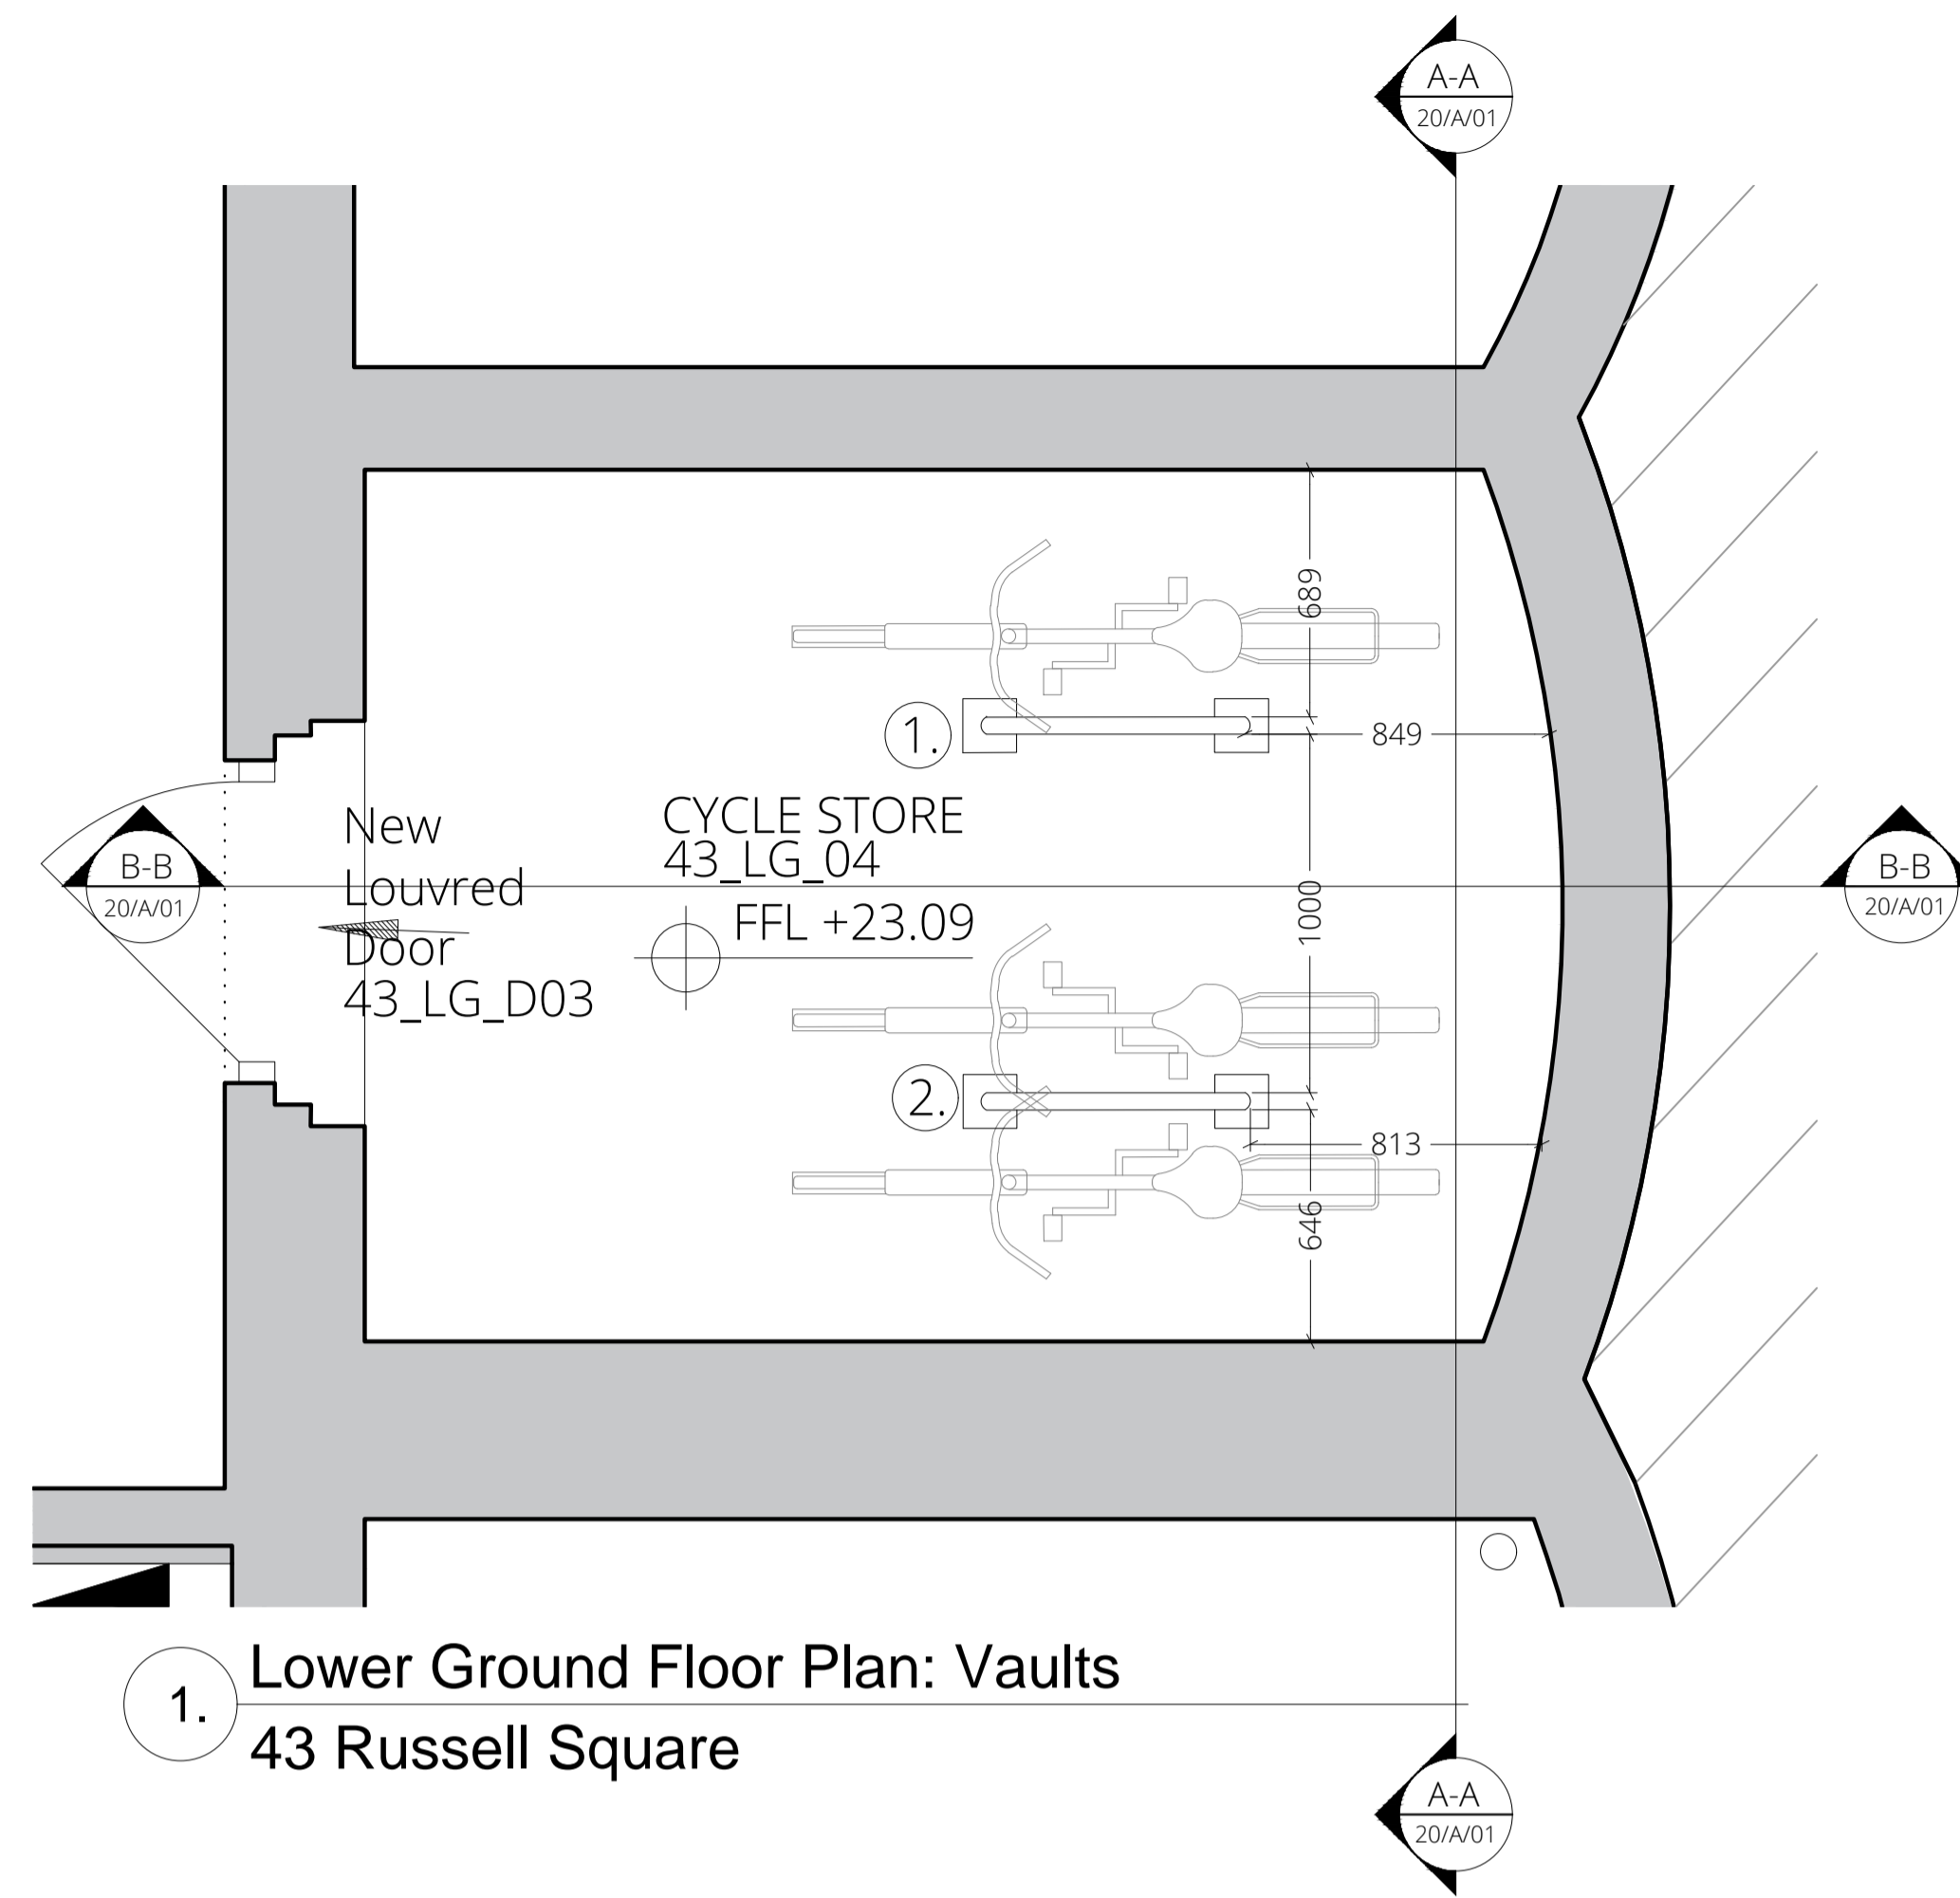


1. Lower Ground Floor Plan: Vaults
43 Russell Square

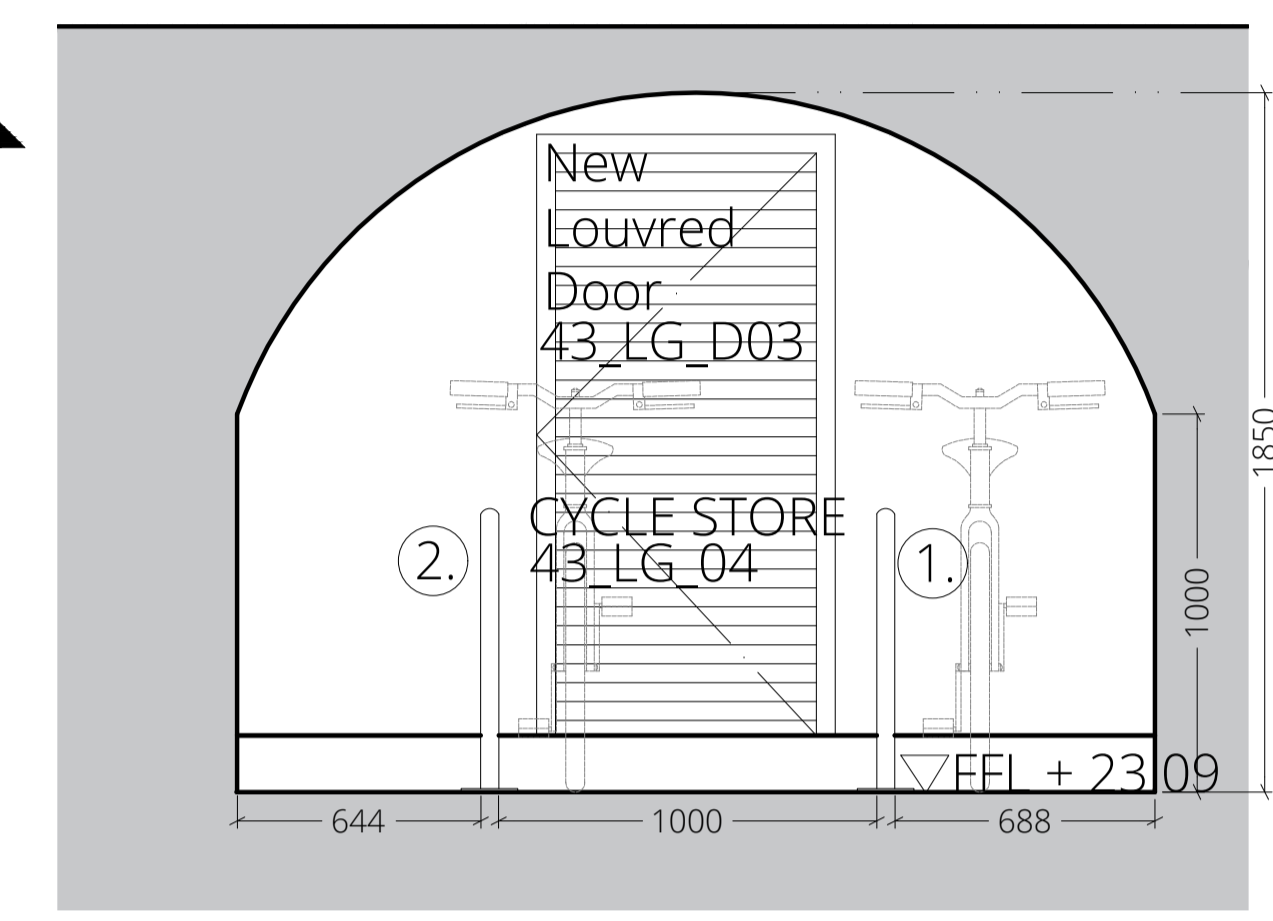

2. A-A Cross Section through Vaults
43 Russell Square

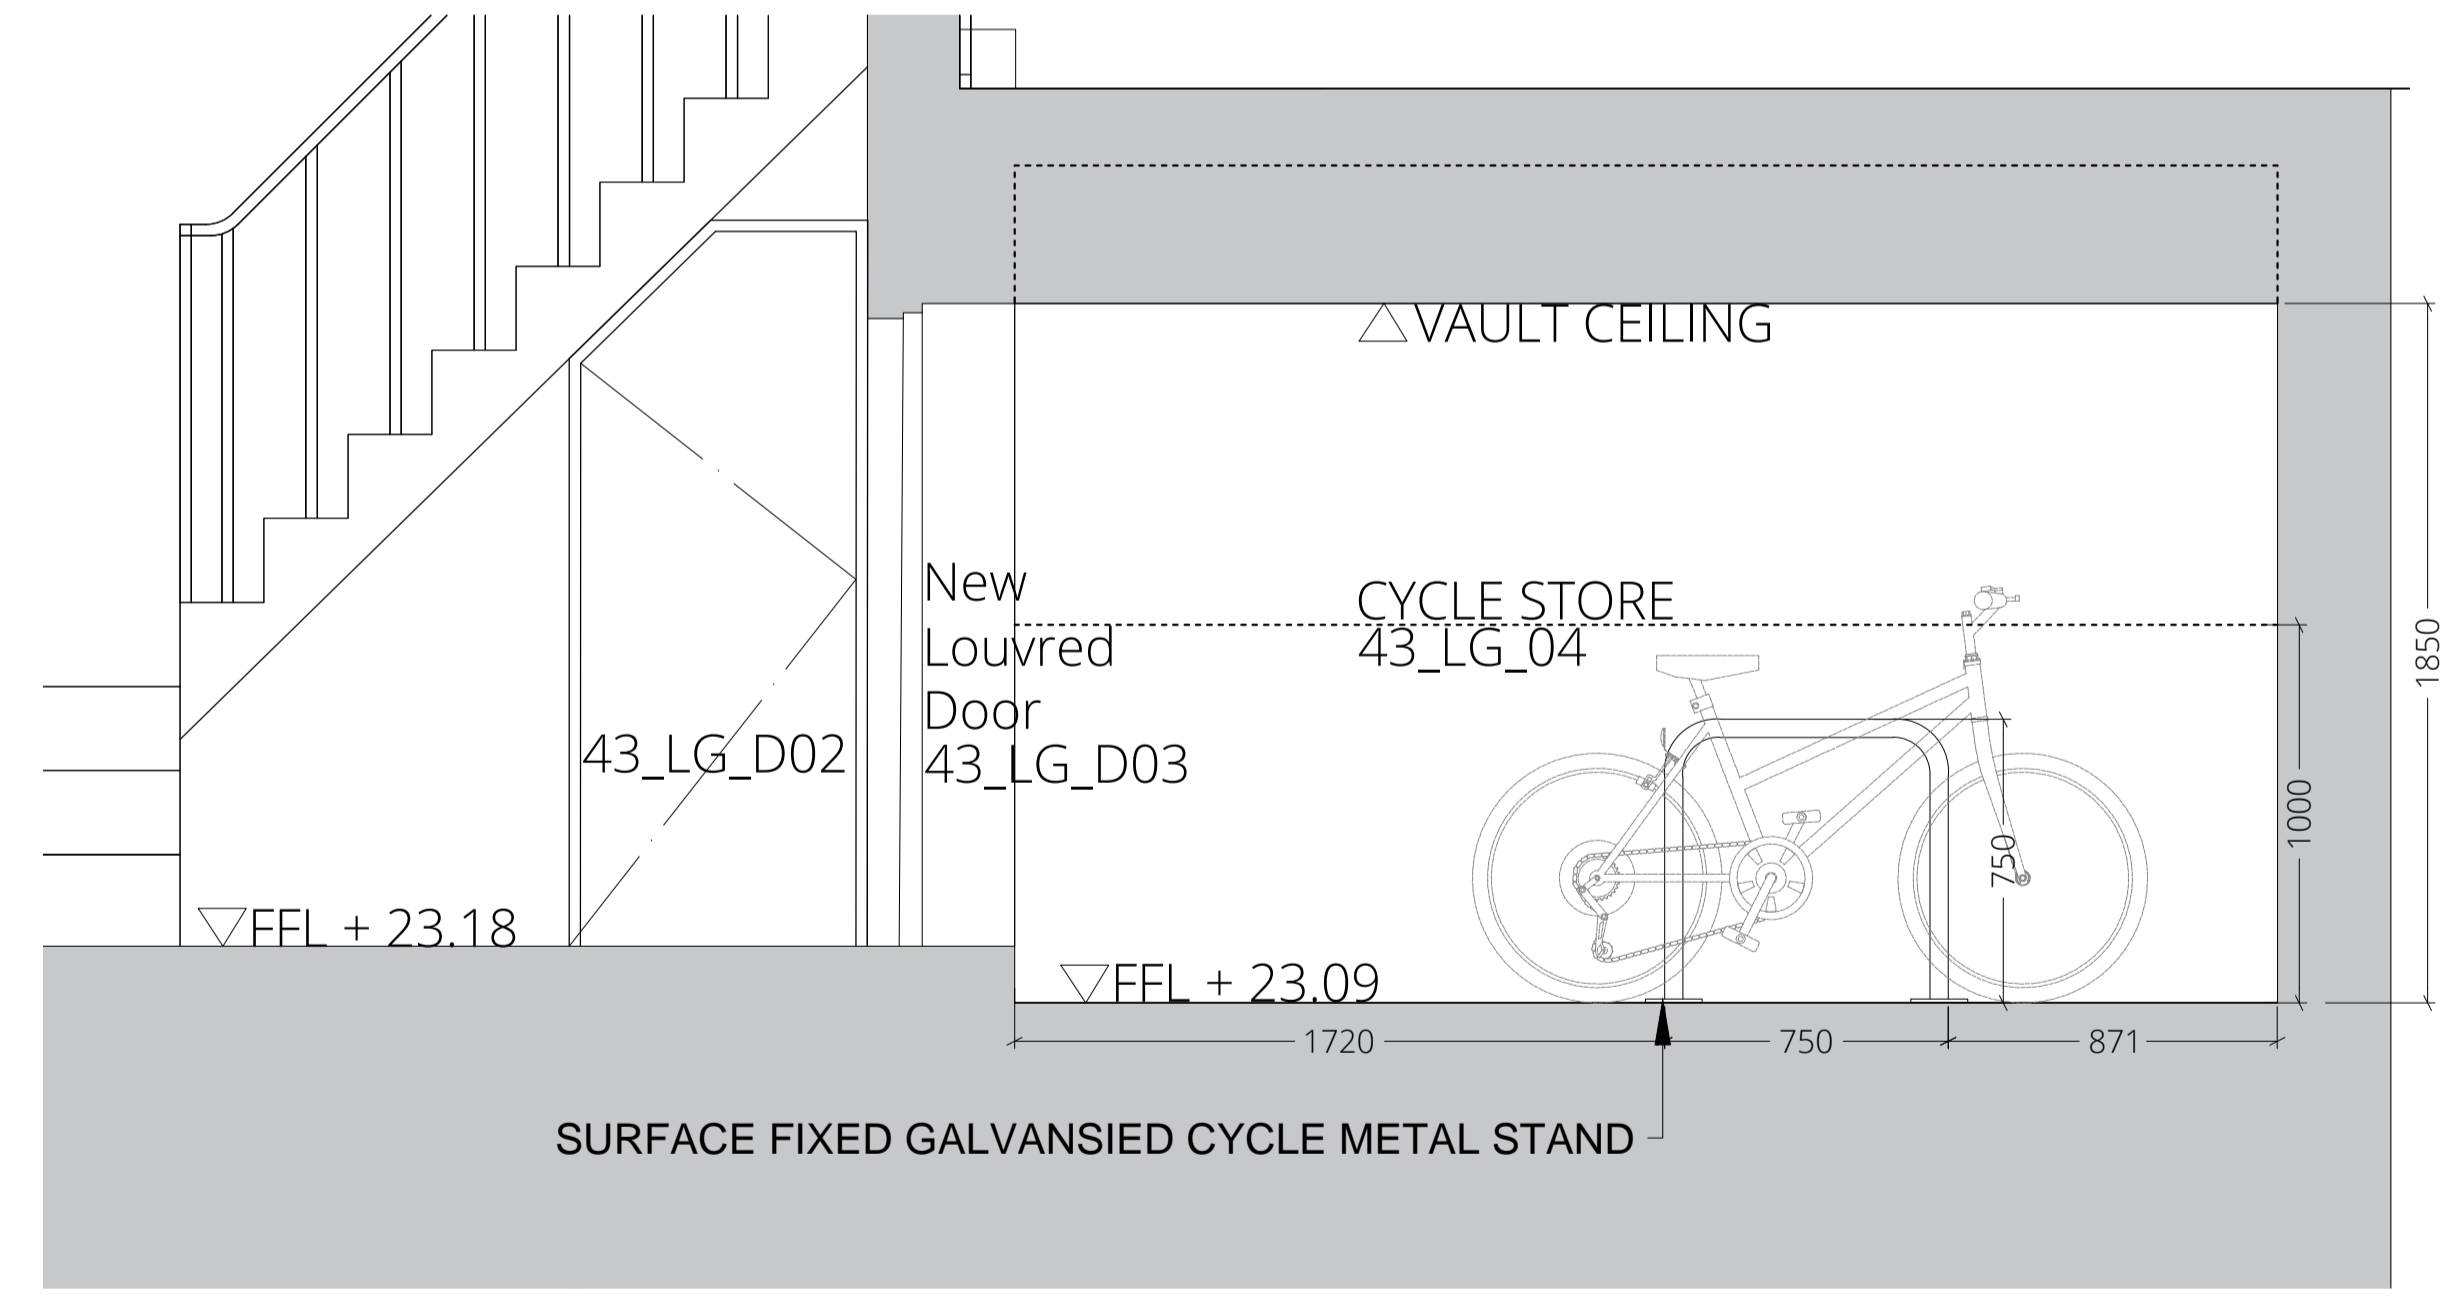

3. B-B Section through Vault 43_LG_04
43 Russell Square

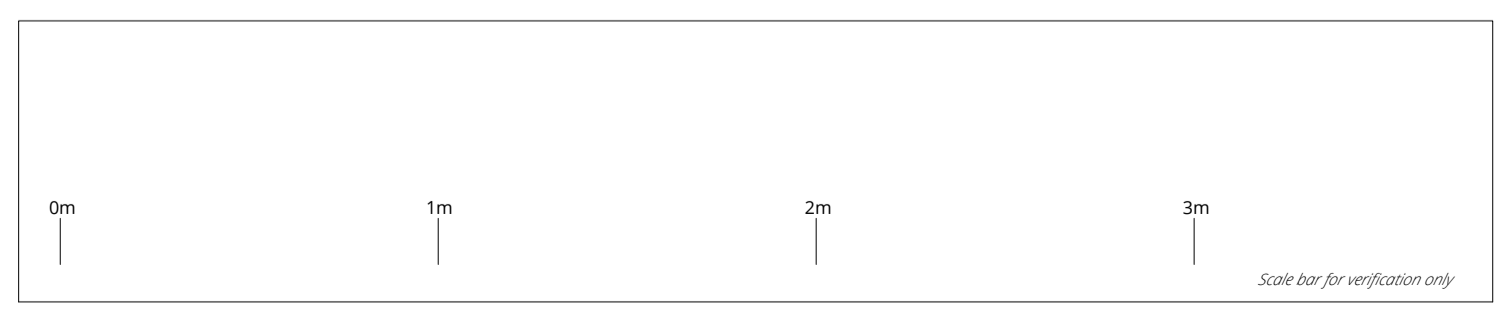

Date	Revision	Description
27 July 2018	/	Planning & Listed Building Consent Applications

FOR PLANNING

Project Ref:	42-43 RUSSELL SQUARE - BRITISH MUSEUM
Subject:	PROPOSED CYCLE STAND PLAN & SECTIONS
Drwg No:	42-43 RS_20_A_01
Scale:	1:20
Rev:	/
Original sheet size:	A1