

PLANNING

O'NEILL'S EUSTON ROAD

John Dodson House
Euston Rd
London
NW1 2QS

Client: M&B
Date: 31.07.19
Drawn by: J.J
Revisions: 3



MORGAN SIGNS AND DESIGN

Unit A4
Walsall Enterprise Park
Regal Drive
Walsall
WS2 9HQ
T: 01922 635 726
F: 01922 659 940

FOLLOW US 



MORGAN
Signs & Design



PROPOSED ELEVATION



ITEM 9

ITEM 3

ITEM 2

ITEM 4

ITEM 4a

ITEM 1

ITEM 5

ITEM 5a

ITEM 7

ITEM 10


PAINT REFS:



Black




PROPOSED SIGNAGE

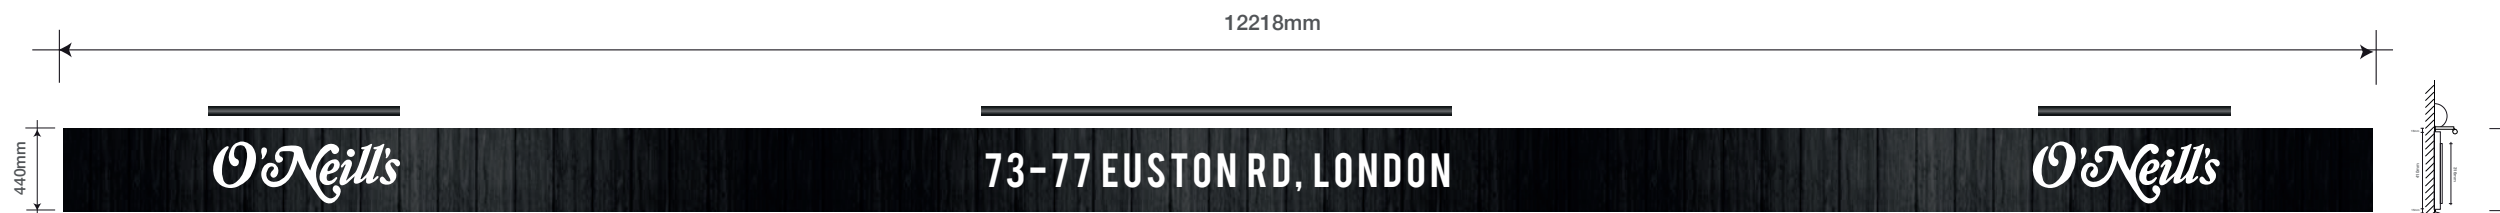


Item 1
Fabricated aluminum tray panel with Digital print and 2x O'Neill's 10mm opal acrylic letters. Illuminated by LED trough light.

Scale: 1:40 @ A3
Max letter height: 316mm
AGL: 3000mm
Illuminance levels: 150 cd/m

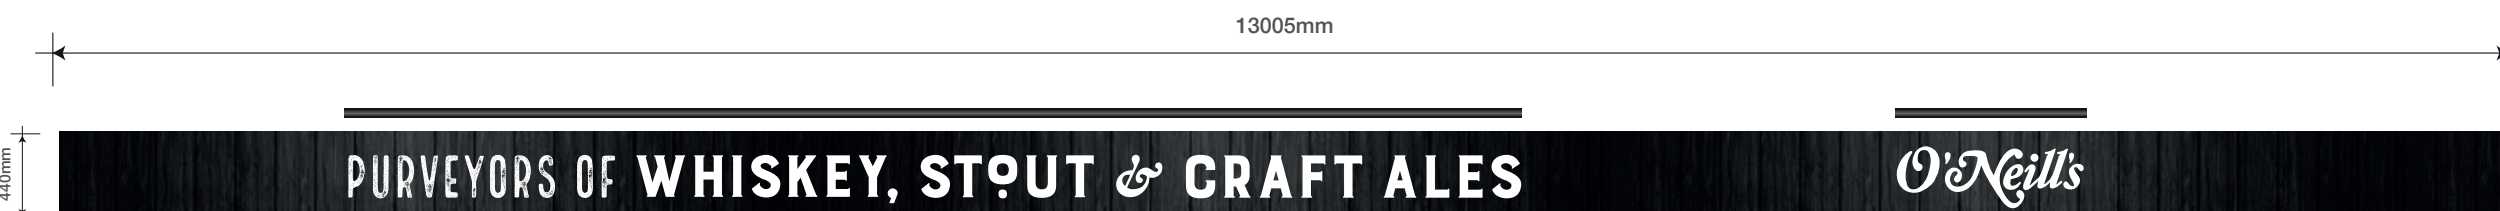

Item 2
New Fascia with Digital print and 1x O'Neill's 10mm opal acrylic letters. Illuminated by LED trough light.

Scale: 1:40 @ A3
Max letter height: 316mm
AGL: 3000mm
Illuminance levels: 150 cd/m

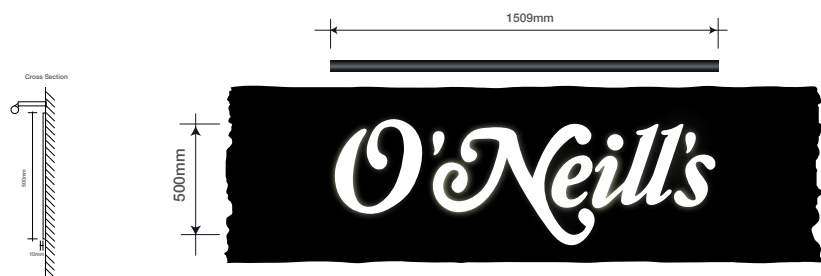

Item 3
O'Neill's 10mm opal acrylic letters. Illuminated by LED trough light.

Scale: 1:30 @ A3
Max letter height: 500mm
AGL: 2200mm
Illuminance levels: 150 cd/m




Item 4 (2 OFF)
Existing copper panels under windows to be replaced with new.

Scale: 1:30 @ A3
AGL: 500mm



Item 4a (3 OFF)
Existing copper panels under windows to be replaced with new, and O'Neill's logo to be engraved & filled in Black enamel.

Scale: 1:30 @ A3
AGL: 500mm

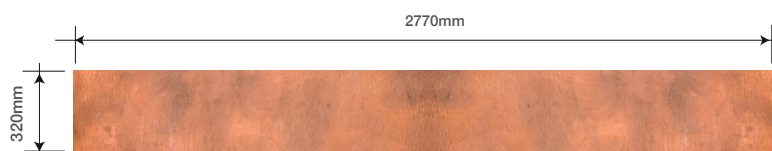

Item 5 (2 OFF)
Existing copper panels under windows to be replaced with new.

Scale: 1:30 @ A3
AGL: 500mm




Item 5a (2 OFF)
Existing copper panels under windows to be replaced with new, and O'Neill's logo to be engraved & filled in Black enamel.

Scale: 1:30 @ A3
AGL: 500mm

PAINT
REFS:



PROPOSED SIGNAGE

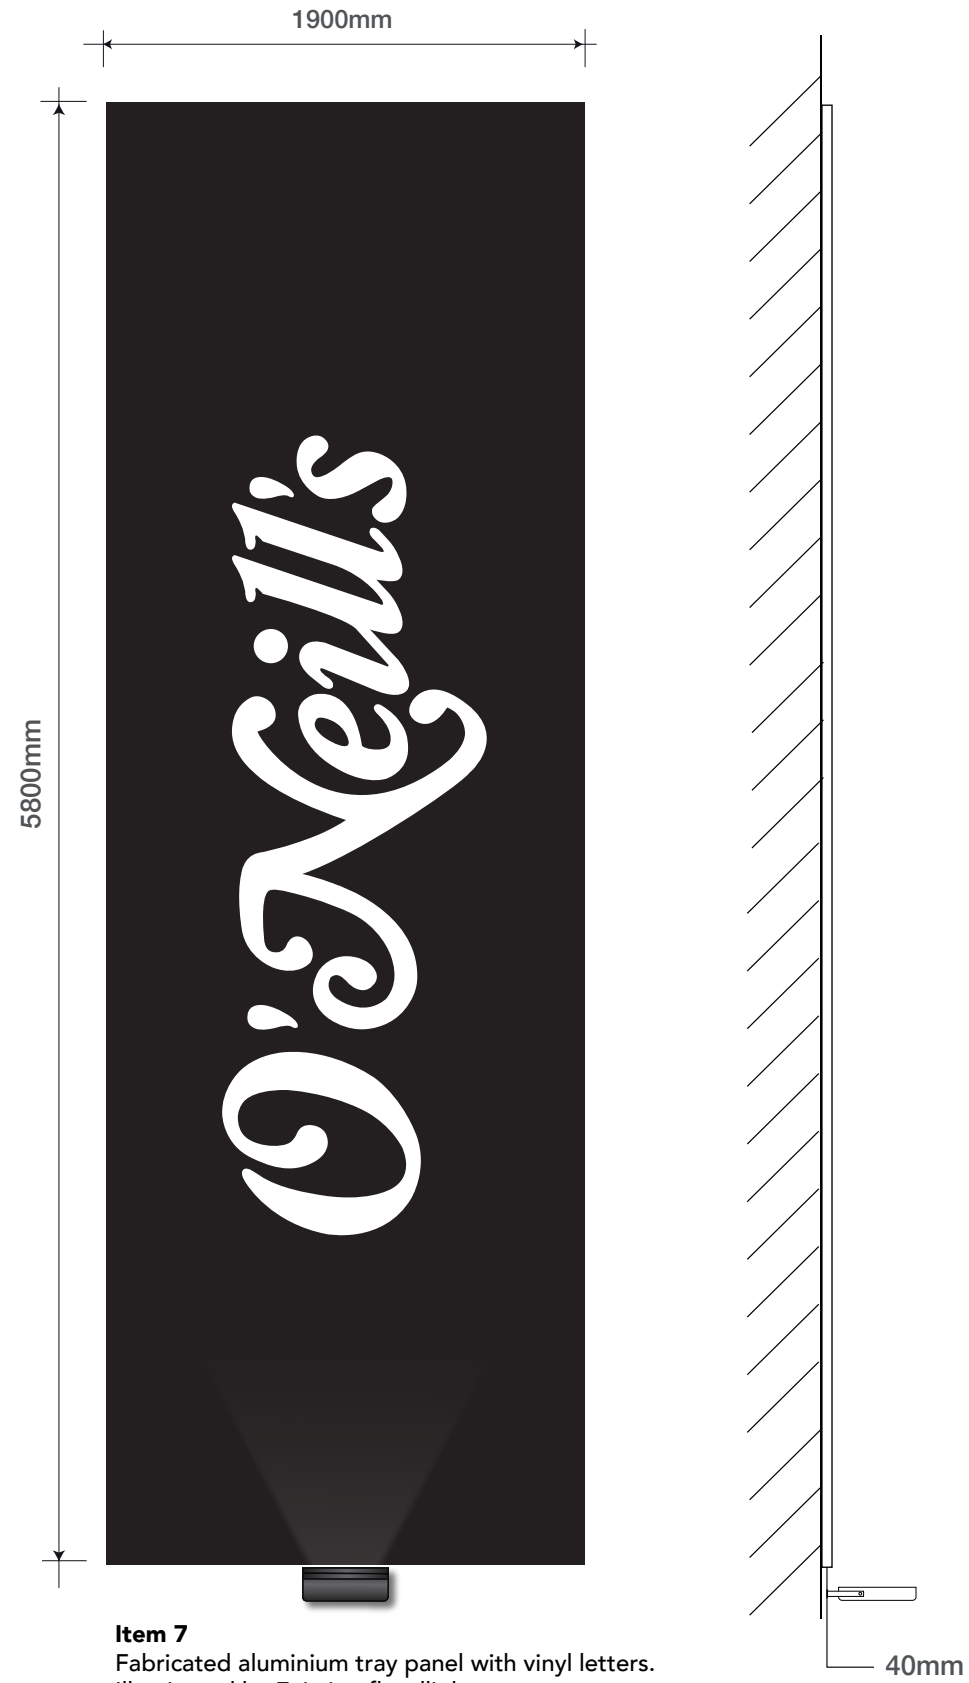


Item 7
Fabricated aluminium tray panel with vinyl letters.
Illuminated by Existing floodlight.

Scale: 1:30 @ A3
Max letter height: 1000mm
AGL: 3700mm
Illuminance levels: 150 cd/m

PAINT
REFS:



PROPOSED SIGNAGE

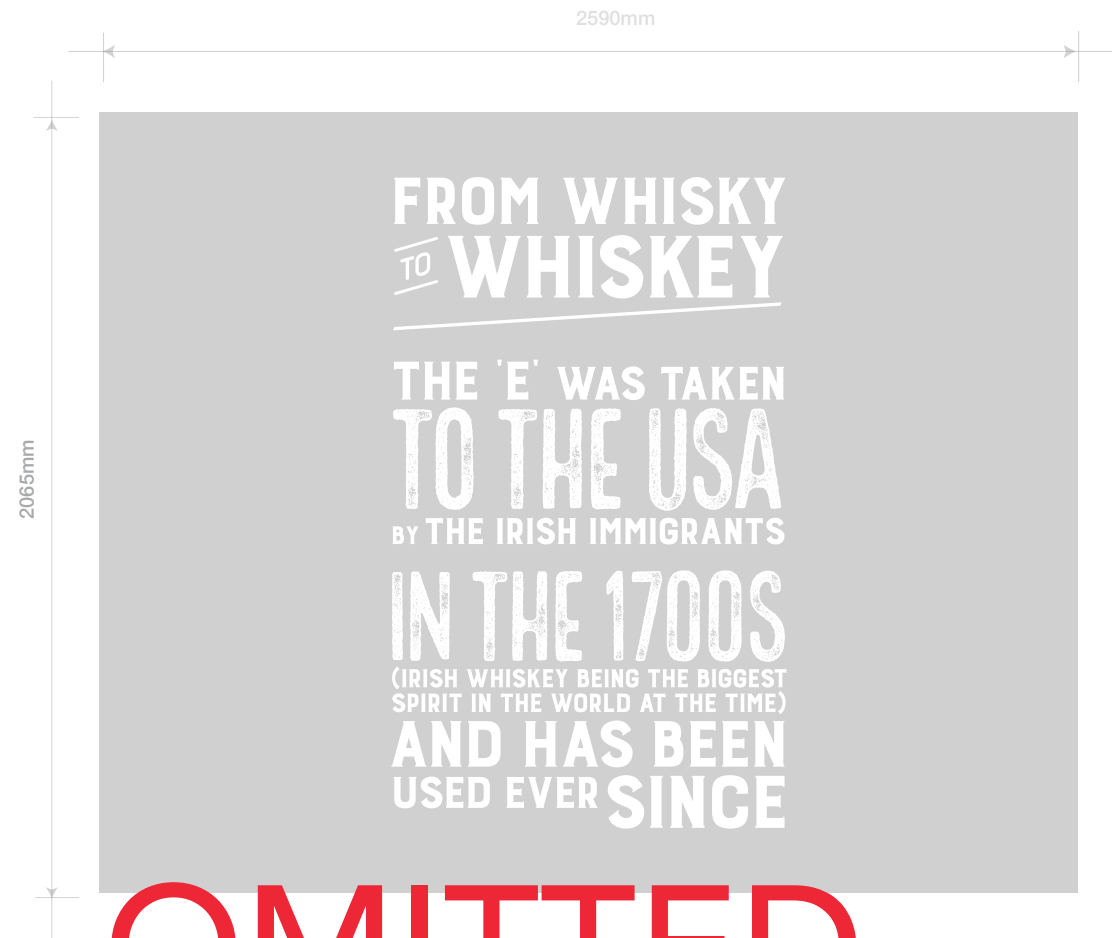


Item 8
Vinyl applied to internal face of window.

Scale: 1:20 @ A3
Max letter height: 272mm
AGL: 800mm



Front View

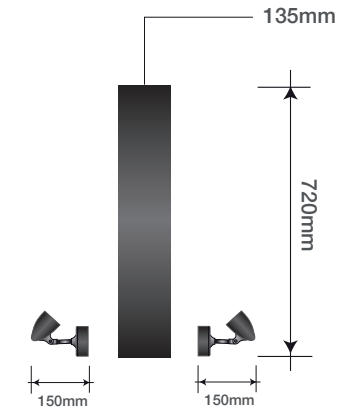

Side View


ITEM 9

Double-sided projection roundel. Aluminium carcass.
Opal acrylic faces with applied vinyl display
Externally illuminated by 2 x 150mm bullet lights.

Scale: 1:20 @ A3
Max letter height: 182mm
AGL: 3000mm
Illuminance levels: 150 cd/m



Front View

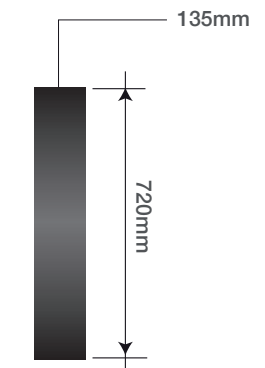

Side View

ITEM 10

Double-sided projection roundel. Aluminium carcass.
Opal acrylic faces with applied vinyl display. Internally illuminated.

Scale: 1:20 @ A3
Max letter height: 182mm
AGL: 3500mm



EXISTING SITE



PAINT
REFS: